



P:\Projects\2014\14-0107-031\Drawg\Wun\14-0107-031_Contract 2.dwg - Tab: C205 Plotted By: gloewen 03/09/2015 [Mon 9:21am] PLOT 1:1 A-1

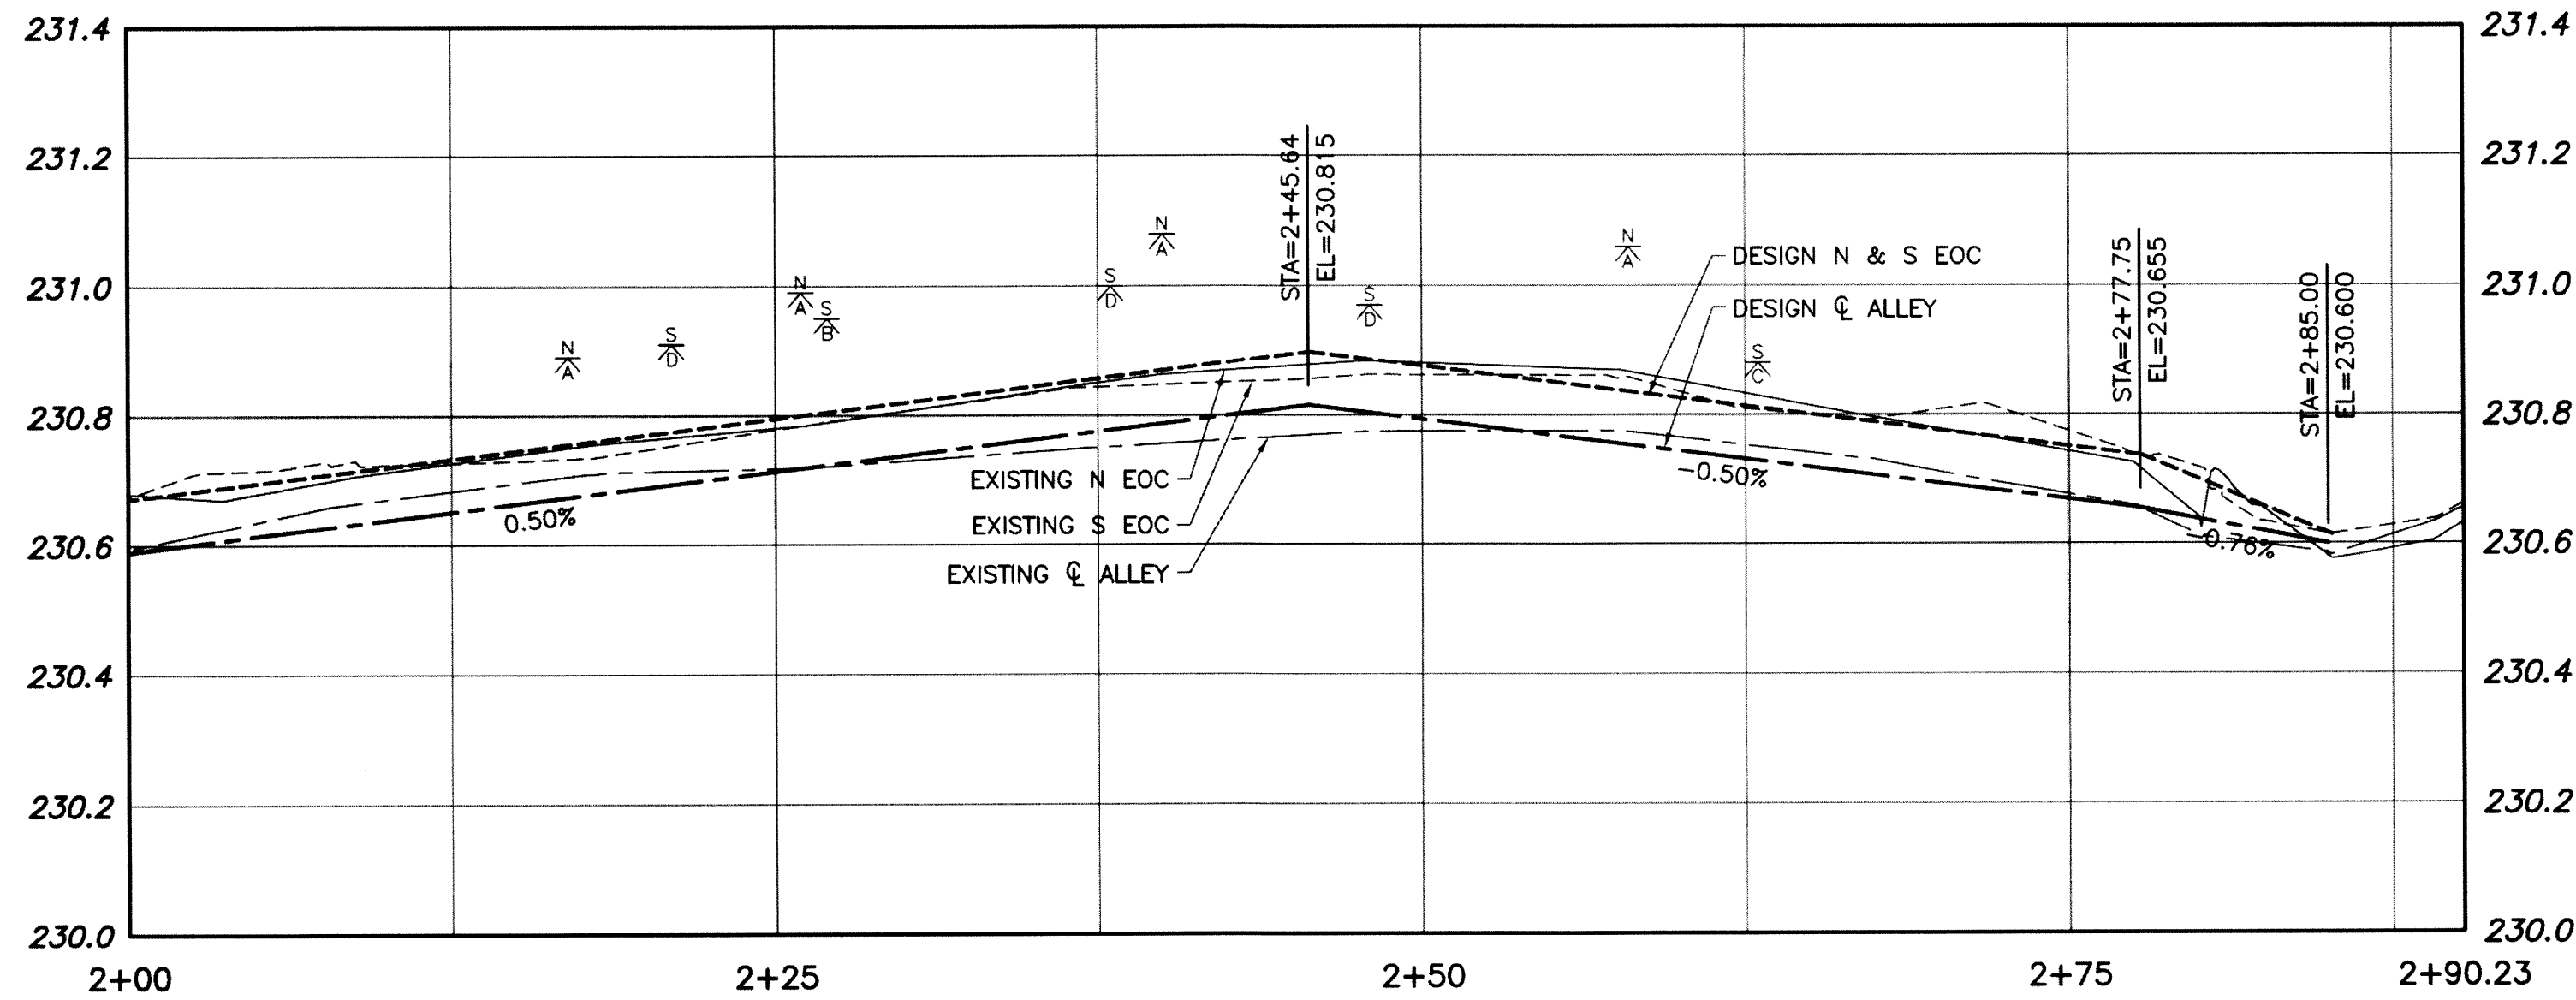


ALLEY PAVEMENT PROFILE

SCALE: 1:250 HOR
1:10 VER

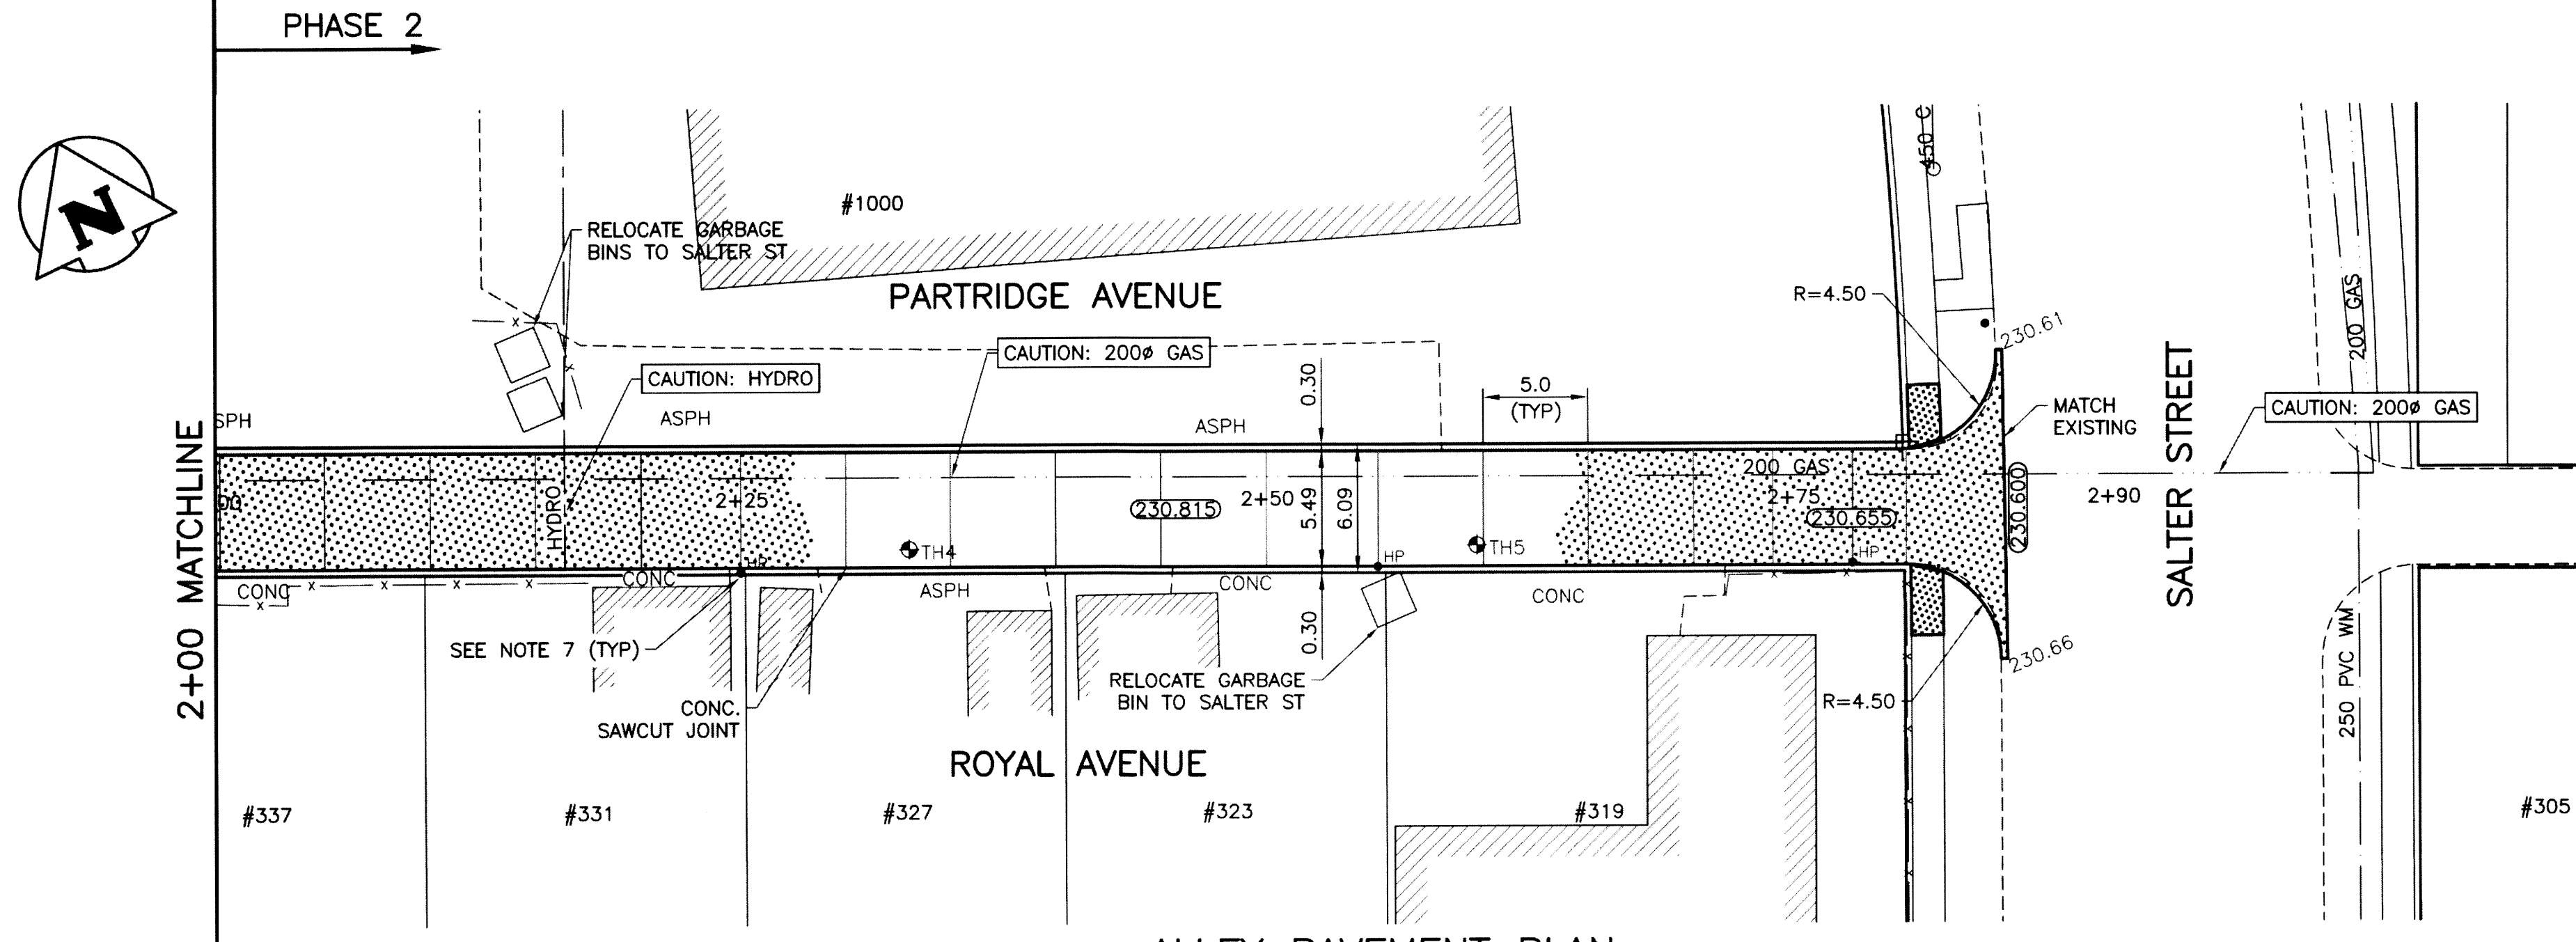


ALLEY PAVEMENT PLAN

SCALE: 1:250 HOR

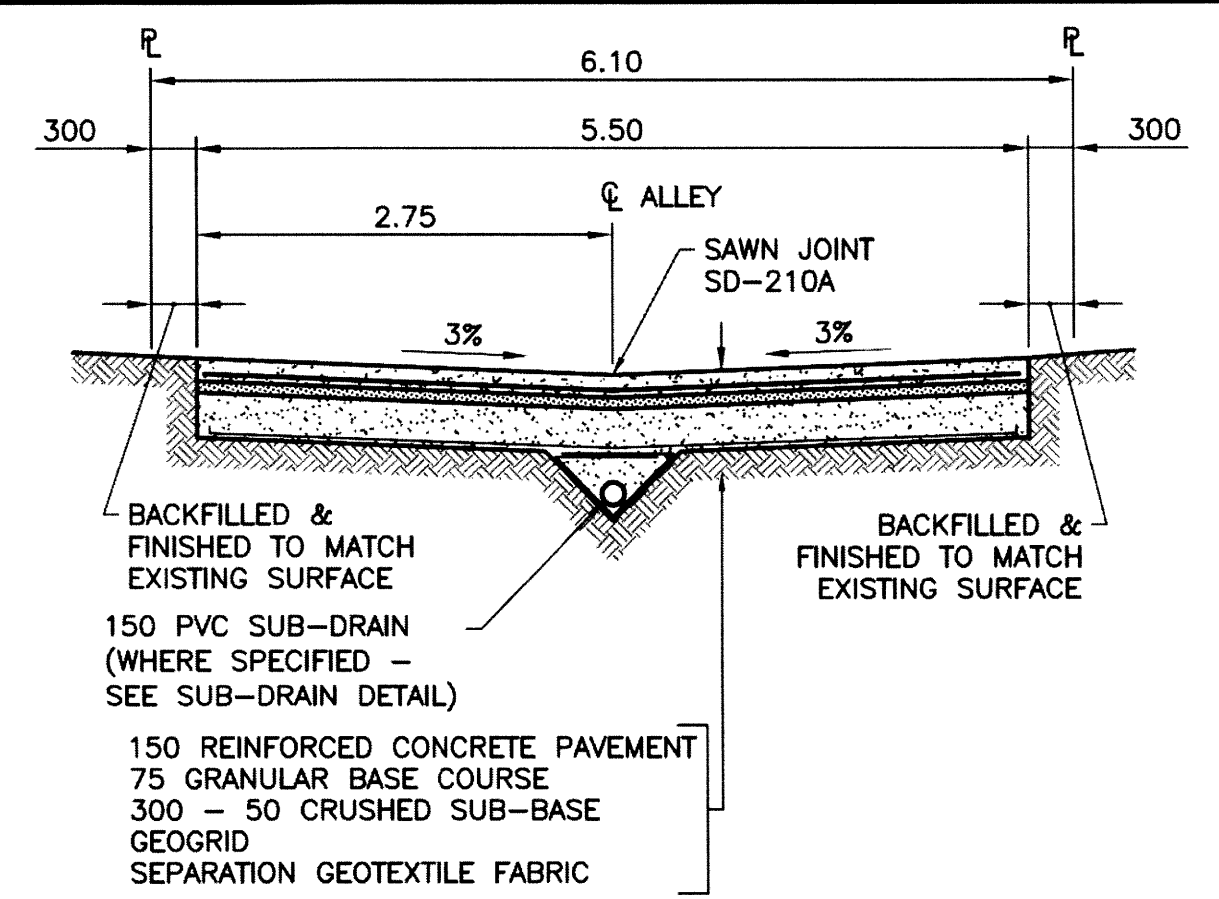

TYPICAL CROSS SECTION

SCALE: 1:50




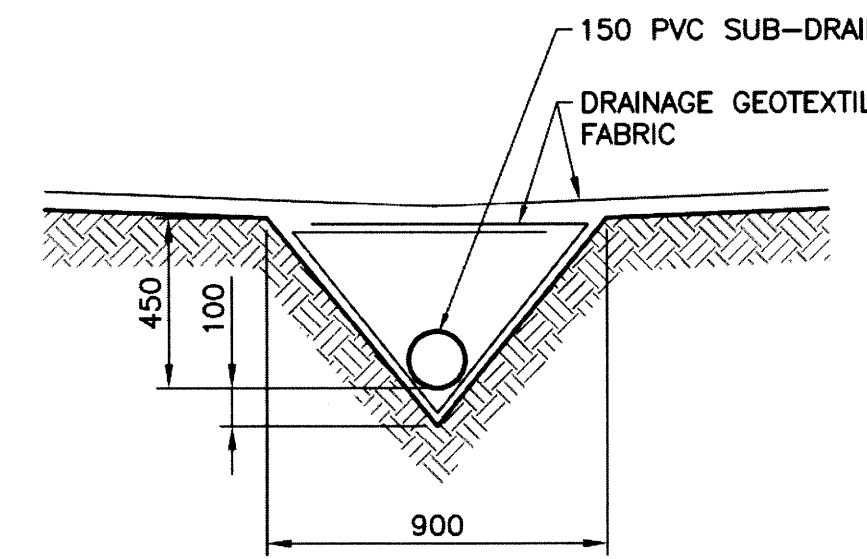


SUB-DRAIN DETAIL

SCALE: 1:20

NOTES

1. STATION CHAINAGE IS BASED ON CENTERLINE OF ALLEY RIGHT OF WAY.
2. ADJUST MH AND CB RIMS TO NEW GRADES.
3. PLUG SUB-DRAINS AT TERMINAL ENDS.
4. REGRADE EXISTING PRIVATE SIDEWALKS AS REQUIRED.
5. INSTALLATION OF LIP CURBS AND THEIR EXTENTS TO BE DETERMINED BY THE CONTRACT ADMINISTRATOR.
6. LIGHT STANDARDS, HYDRO POLES AND ANCHORS MAY REQUIRE TEMPORARY SUPPORT/REMOVAL OR REPLACEMENT AT THE CONTRACTOR'S EXPENSE.
7. ISOLATE ALL POLES, BASES AND PILES WITHIN ALLEY RIGHT OF WAY (SD-228C).
8. AVOID DAMAGE TO EXISTING TREES WITHIN THE LIMITS OF CONSTRUCTION.
9. CITY OF WINNIPEG SURVEY MONUMENTS EXIST ON THIS SITE. CONTRACTOR TO CONTACT THE CITY OF WINNIPEG GEOMATICS BRANCH 5 WORKING DAYS IN ADVANCE OF CONSTRUCTION TO COORDINATE MONUMENT PROTECTION SERVICES (204-918-1360).
10. ALLEY TO BE CONSTRUCTED IN PHASES AS SHOWN.
11. ALL EXCAVATIONS WITHIN 1.0m OF ANY NATURAL GAS MAIN MUST BE COMPLETED BY HAND OR HYDRO EXCAVATION.

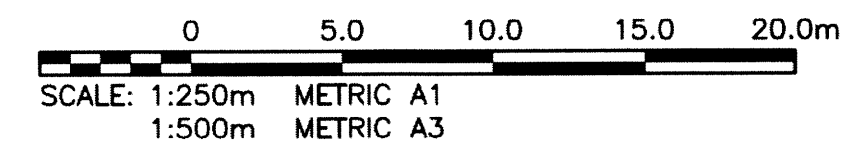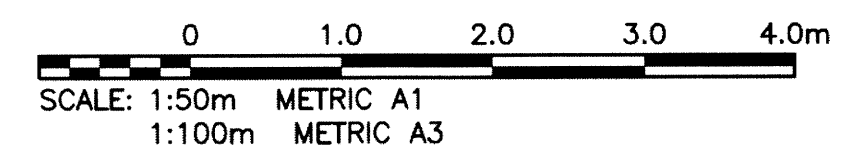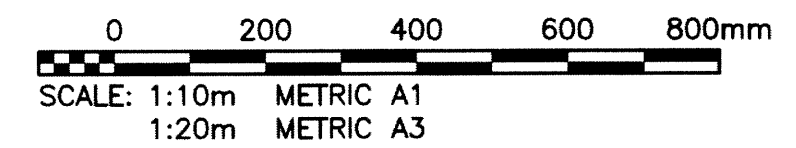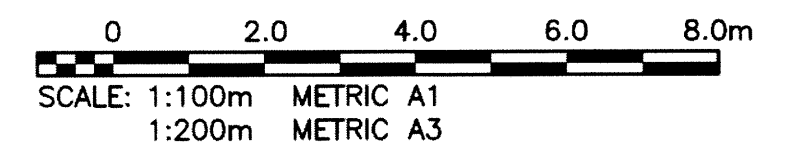

METRIC


WHOLE NUMBERS INDICATE MILLIMETRES
DECIMALIZED NUMBERS INDICATE METRES

PROPERTY LIMITS DELINEATION


WARNING

NOTIFY THE GAS COMPANY OF THE PROPOSED LOCATION OF EXCAVATION. TAKE PRECAUTION TO AVOID DAMAGE TO GAS COMPANY INSTALLATIONS. SEE PROVINCIAL REGULATION 210/72 FOR DETAILS.

DELINEATION OF PROPERTY LIMITS AS SHOWN ON THIS DWG DOES NOT REPRESENT A "LEGAL SURVEY". KGS GROUP MAKES NO REPRESENTATION OR WARRANTY AS TO THE ACCURACY OF PROPERTY LIMITS DELINEATED ON THIS DWG, NOR ON THE DIMENSIONAL ACCURACY OF DWG FEATURES RELATIVE TO THOSE PROPERTY LIMITS.

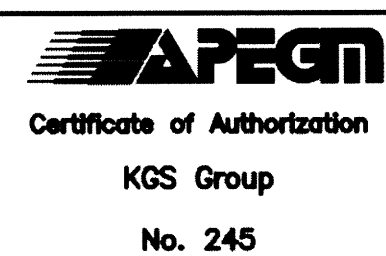

ENGINEER'S SEAL

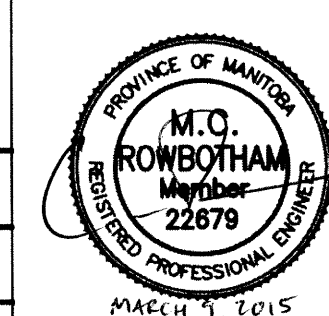

CONSULTANT DRAWING NO.
14-0107-031_C205



THE CITY OF WINNIPEG
PUBLIC WORKS DEPARTMENT
TRANSPORTATION ENGINEERING DIVISION

PROJECT TITLE
2015 ALLEY RENEWAL PROGRAM
CONTRACT 2
PARTRIDGE AVE/ROYAL AVE
POWERS ST TO SALTER ST
STA 2+00 TO SALTER ST

SHEET OF
05 15
COMPUTER FILE NAME
14-0107-031_Contract 2
CITY DRAWING NUMBER
C205

LOCATION APPROVED UNDERGROUND STRUCTURES

SUPV. U/G STRUCTURES COMMITTEE DATE

NOTE:
LOCATION OF UNDERGROUND STRUCTURES AS SHOWN ARE BASED ON THE BEST INFORMATION AVAILABLE BUT NO GUARANTEE IS GIVEN THAT ALL EXISTING UTILITIES ARE SHOWN OR THAT THE GIVEN LOCATIONS ARE EXACT. CONFIRMATION OF EXISTENCE AND EXACT LOCATION OF ALL SERVICES MUST BE OBTAINED FROM THE INDIVIDUAL UTILITIES BEFORE PROCEEDING WITH CONSTRUCTION.

B.M. 13-015
ELEV. 231.100
N.W. Cor. Powers St. Kingsbury Ave., Tdbt. in S. Conc. foundation No. 1010 Powers St., 0.5 m W. & 0.1

NO.	REVISIONS	DATE	BY
0	ISSUED FOR TENDER	15/03/09	CK



DESIGNED BY: GES	CHECKED BY: RBO
DRAWN BY: GES	APPROVED BY: CK
HOR. SCALE: 1:250	RELEASED FOR CONSTRUCTION: DATE
VERTICAL: 1:50	
DATE: 2015/02/05	

EXISTING	LEGEND-PLAN	PROPOSED	EXISTING	LEGEND-PLAN	PROPOSED	EXISTING	LEGEND-PROFILE	PROPOSED
300 LBS. LAND DRAINAGE SEWER	---	---	FENCE	---	---	Q PROFILE	---	---
250 WWS. WASTE WATER SEWER	---	---	TEST HOLE	---	---	N/W LANE EDGE	---	---
GAS	---	---	GUY WIRE	---	---	S/E LANE EDGE	---	---
HYDRO	---	---	LIGHT STANDARD	---	---	PARKING/DRIVEWAY	---	---
M.T.S.	---	---	BACK OF CURB	---	---	WINDOW/DOOR SILL	---	---
150 WM. WATERMAIN	---	---	CONCRETE	---	---			
HYDRANT	---	---	ASPHALT	---	---			
VALVE	---	---	SIDEWALK	---	---			
MANHOLE	---	---	PROPERTY LINE	---	---			
CATCH BASIN	---	---	SURVEY BAR	---	---			
CURB INLET	---	---	GEODETIC BENCHMARK	---	---			
POLES	---	---	ELEVATION	---	---			