

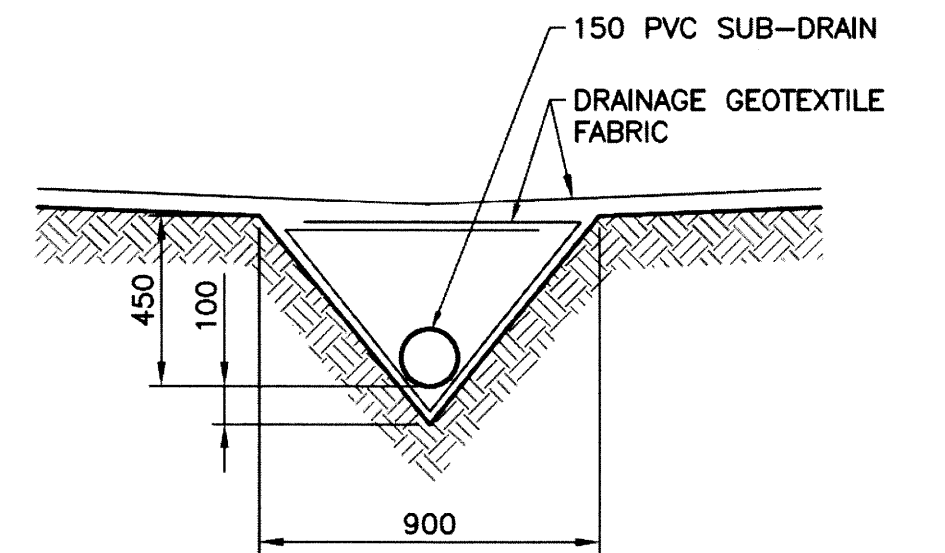
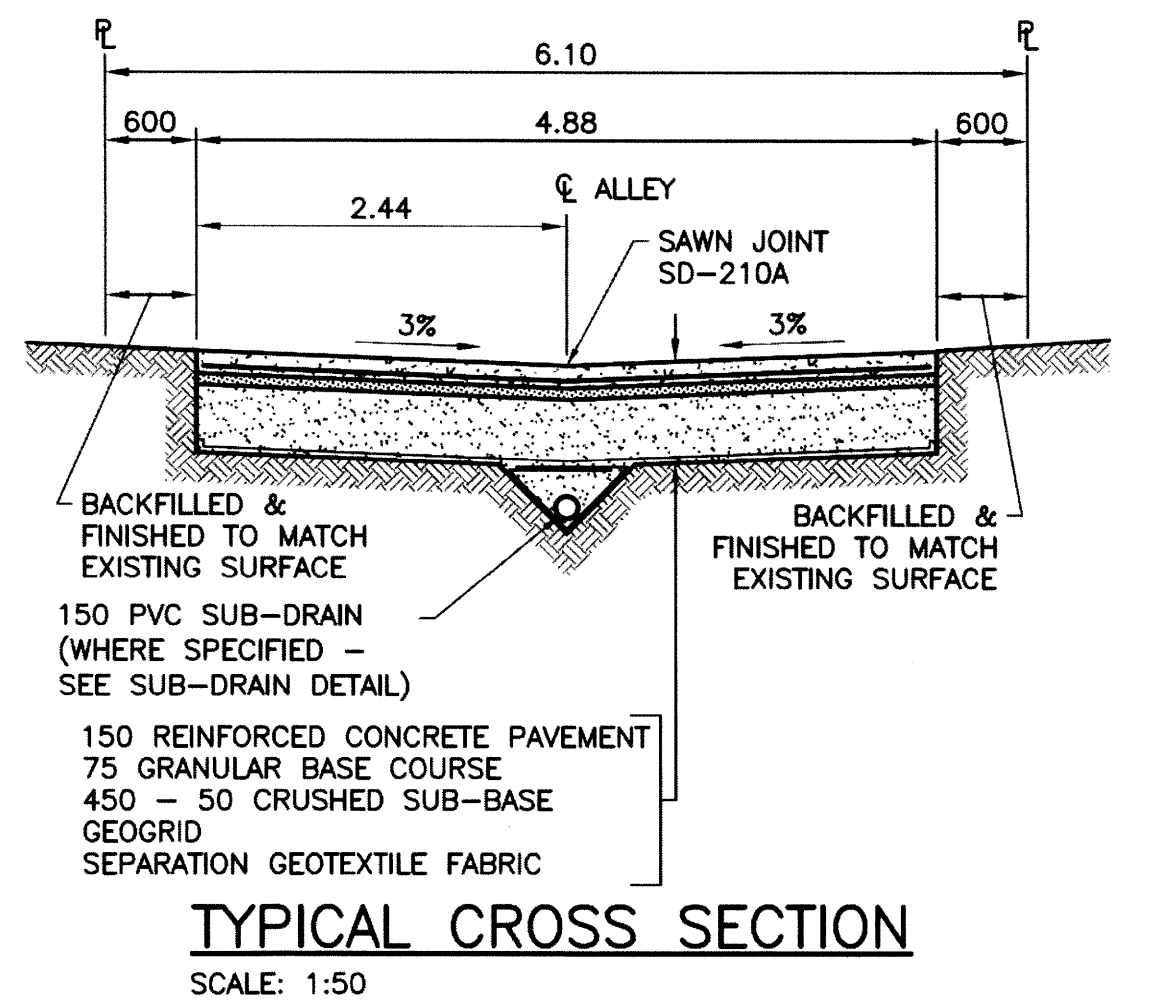
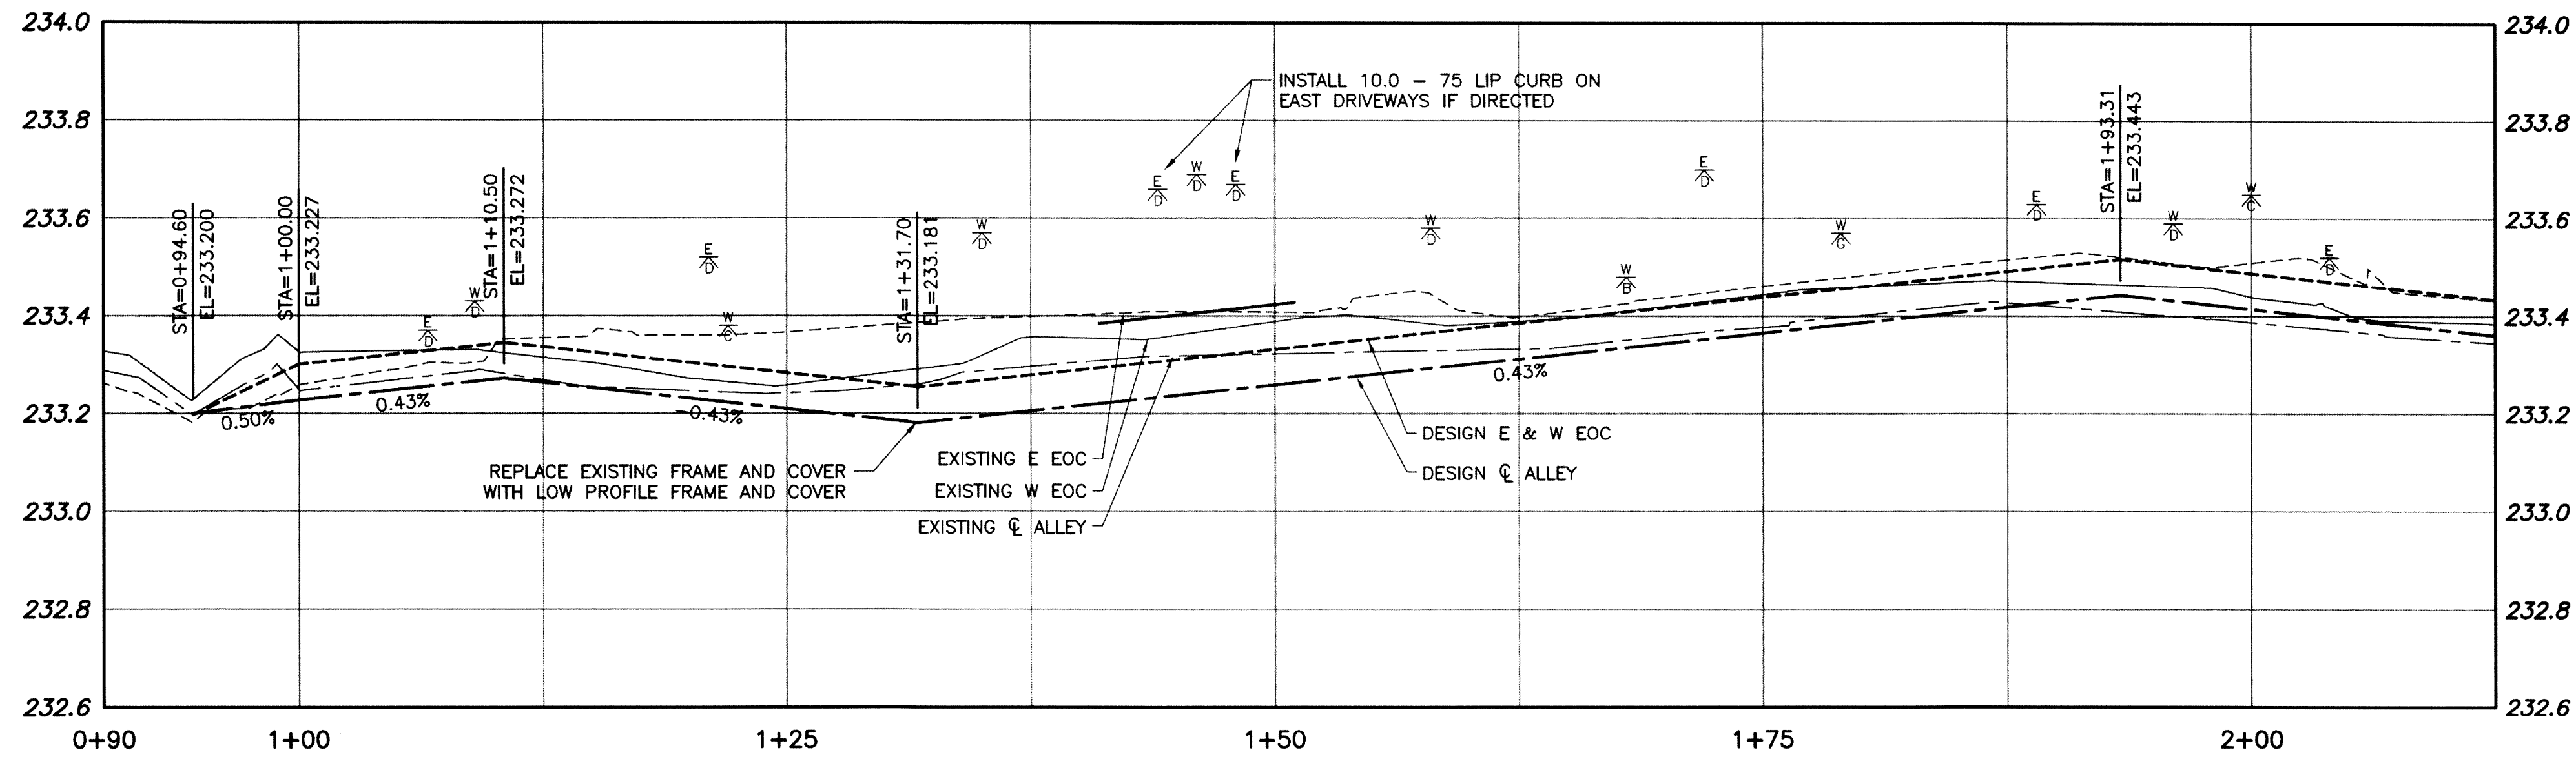
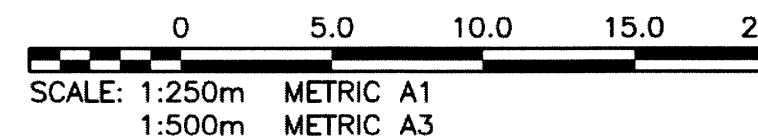
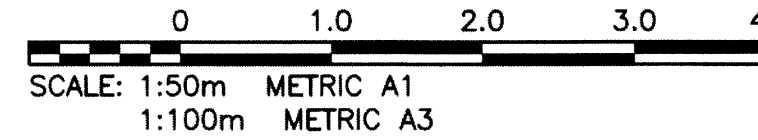
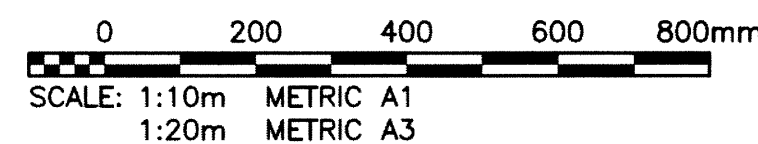


P:\Projects\2014\14-0107-031_Contract 2.dwg - Tab: C207 Plotted By: gloewen 03/09/2015 [Mon 9:24am] PLOT 1:1 A=1

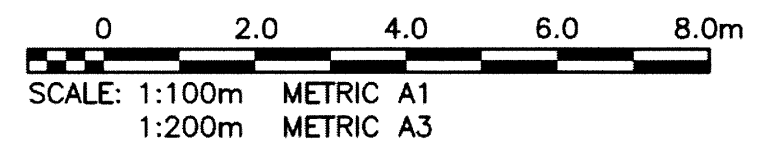

- NOTES
1. STATION CHAINAGE IS BASED ON CENTERLINE OF ALLEY RIGHT OF WAY.
 2. ADJUST MH AND CB RIMS TO NEW GRADES.
 3. PLUG SUB-DRAINS AT TERMINAL ENDS.
 4. REGRADE EXISTING PRIVATE SIDEWALKS AS REQUIRED.
 5. INSTALLATION OF LIP CURBS AND THEIR EXTENTS TO BE DETERMINED BY THE CONTRACT ADMINISTRATOR.
 6. LIGHT STANDARDS, HYDRO POLES AND ANCHORS MAY REQUIRE TEMPORARY SUPPORT/REMOVAL OR REPLACEMENT AT THE CONTRACTOR'S EXPENSE.
 7. ISOLATE ALL POLES, BASES AND PILES WITHIN ALLEY RIGHT OF WAY (SD-228C).
 8. AVOID DAMAGE TO EXISTING TREES WITHIN THE LIMITS OF CONSTRUCTION.
 9. CITY OF WINNIPEG SURVEY MONUMENTS EXIST ON THIS SITE. CONTRACTOR TO CONTACT THE CITY OF WINNIPEG GEOMATICS BRANCH 5 WORKING DAYS IN ADVANCE OF CONSTRUCTION TO COORDINATE MONUMENT PROTECTION SERVICES (204-918-1360).
 10. ALLEY TO BE CONSTRUCTED IN PHASES AS SHOWN.
 11. ALL EXCAVATIONS WITHIN 1.0m OF ANY NATURAL GAS MAIN MUST BE COMPLETED BY HAND OR HYDRO EXCAVATION.

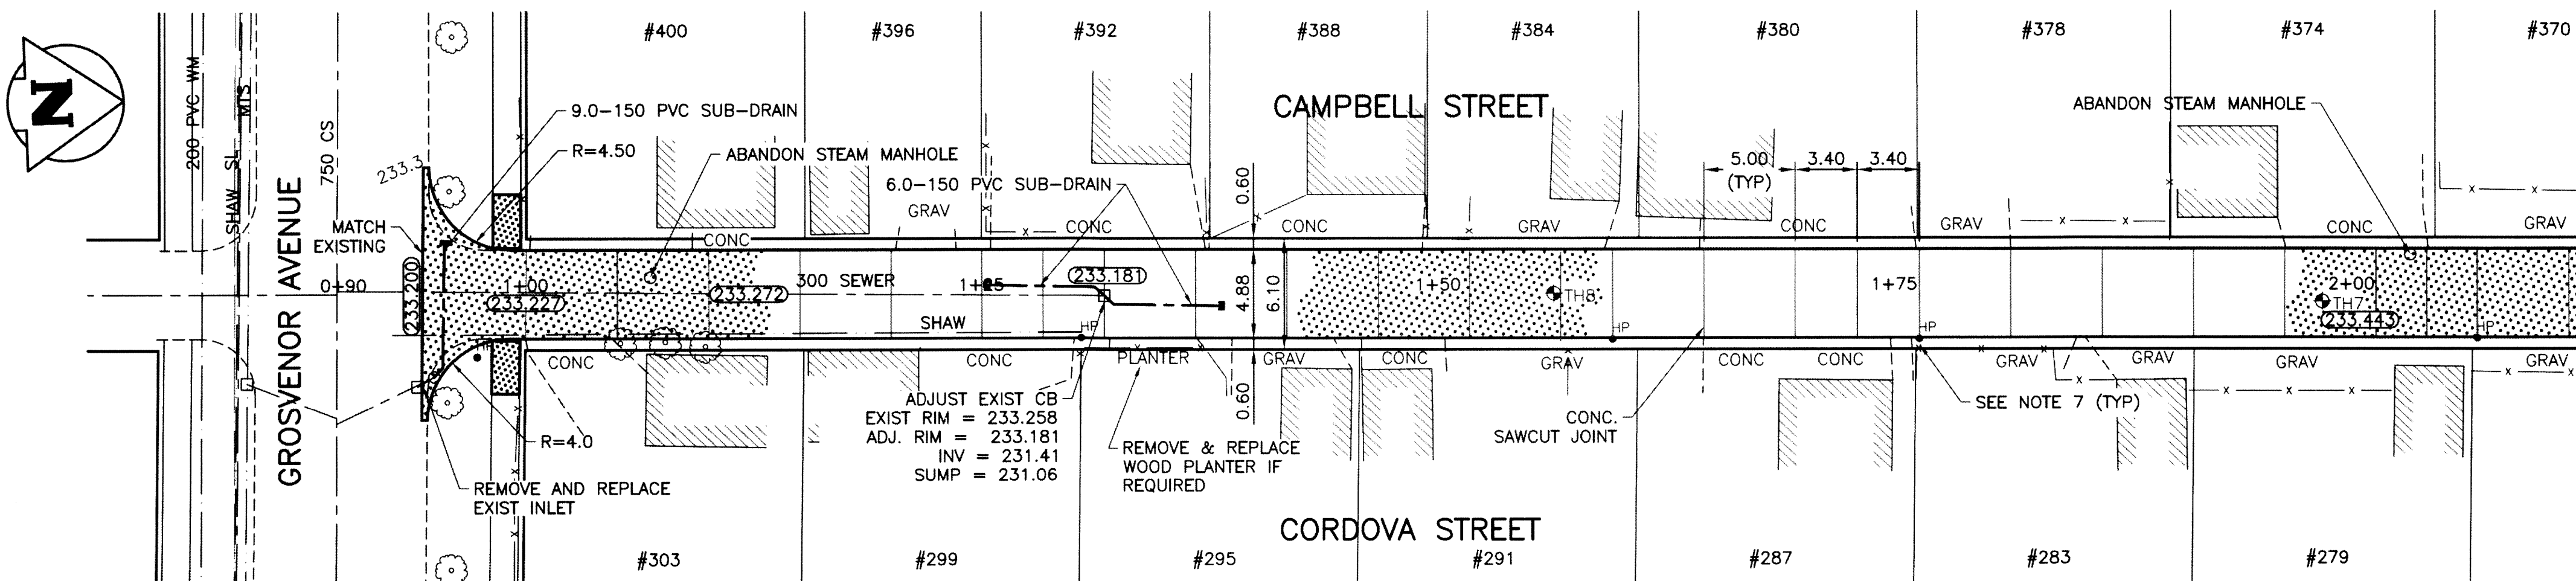

METRIC

WHOLE NUMBERS INDICATE MILLIMETRES
DECIMALIZED NUMBERS INDICATE METRES

PROPERTY LIMITS DELINEATION


WARNING

NOTIFY THE GAS COMPANY OF THE PROPOSED LOCATION OF EXCAVATION. TAKE PRECAUTION TO AVOID DAMAGE TO GAS COMPANY INSTALLATIONS. SEE PROVINCIAL REGULATION 210/72 FOR DETAILS.

DELINEATION OF PROPERTY LIMITS AS SHOWN ON THIS DWG DOES NOT REPRESENT A "LEGAL SURVEY". KGS GROUP MAKES NO REPRESENTATION OR WARRANTY AS TO THE ACCURACY OF PROPERTY LIMITS DELINEATED ON THIS DWG, NOR ON THE DIMENSIONAL ACCURACY OF DWG FEATURES RELATIVE TO THOSE PROPERTY LIMITS.



ENGINEER'S SEAL

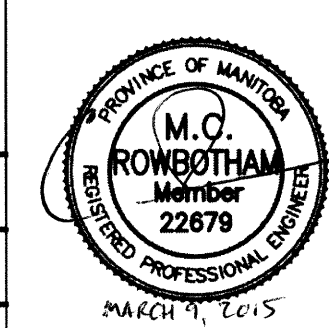

CONSULTANT DRAWING NO.
14-0107-031_C207



THE CITY OF WINNIPEG
PUBLIC WORKS DEPARTMENT
TRANSPORTATION ENGINEERING DIVISION

PROJECT TITLE
2015 ALLEY RENEWAL PROGRAM
CONTRACT 2
CAMPBELL ST/CORDOVA ST
GROSVENOR AVE TO KINGSWAY
GROSVENOR AVE TO STA 2+12.5

SHEET OF
07 15
COMPUTER FILE NAME
14-0107-031_Contract 2
CITY DRAWING NUMBER
C207

LOCATION APPROVED UNDERGROUND STRUCTURES

SUPV. U/G STRUCTURES COMMITTEE DATE
NOTE: LOCATION OF UNDERGROUND STRUCTURES AS SHOWN ARE BASED ON THE BEST INFORMATION AVAILABLE BUT NO GUARANTEE IS GIVEN THAT THE GIVEN LOCATIONS ARE EXACT. CONFIRMATION OF EXISTENCE AND EXACT LOCATION OF ALL SERVICES MUST BE OBTAINED FROM THE INDIVIDUAL UTILITIES BEFORE PROCEEDING WITH CONSTRUCTION.

B.M. 51-036 ELEV. 233.341	S.W. Cor. Kingsway & Borebank St., Tbt. in 4.6 m Conc. pile, 2.5 m E of W.L. Borebank St. & 0.6 m S. of S.L. Kingsway.
DESIGNED BY GES	CHECKED BY RBO
DRAWN BY GES	APPROVED BY CR
HOR. SCALE: 1:250	VERTICAL: 1:50
ISSUED FOR TENDER 15/03/09	RELEASED FOR CONSTRUCTION 2015/02/05
NO. REVISIONS	DATE BY



300 LBS	LAND DRAINAGE SEWER	300 LBS	--- x ---	FENCE			
250 WWS	WASTE WATER SEWER	250 WWS	+	TEST HOLE			
	GAS		+	GUY WIRE			
	HYDRO		+	LIGHT STANDARD			
	M.T.S.		+	BACK OF CURB			
150 WM	WATERMAIN	150 WM	+	CONCRETE			
	HYDRANT		+	ASPHALT			
	VALVE		+	SIDEWALK			
	MANHOLE		+	PROPERTY LINE			
	CATCH BASIN		+	SURVEY BAR			
	CURB INLET		+	GEODETIC BENCHMARK			
	POLES		+	ELEVATION			
EXISTING	LEGEND-PLAN	PROPOSED	EXISTING	LEGEND-PLAN	PROPOSED	EXISTING	LEGEND-PROFILE