



THE CITY OF WINNIPEG


PUBLIC WORKS DEPARTMENT
ENGINEERING SERVICES DIVISION

BID OPPORTUNITY NO. 254-2016

2016 Regional Streets Renewal Program

St Mary's Road and Lagimodiere Boulevard Mill and Fill

SHEET INDEX		
DRAWING No	SITE No	TITLE
		COVER SHEET
C01	01	ST MARY'S ROAD ST ANNE'S ROAD TO LYNDALE DRIVE
C02	02	LAGIMODIERE BOULEVARD MARION STREET TO DUGALD ROAD

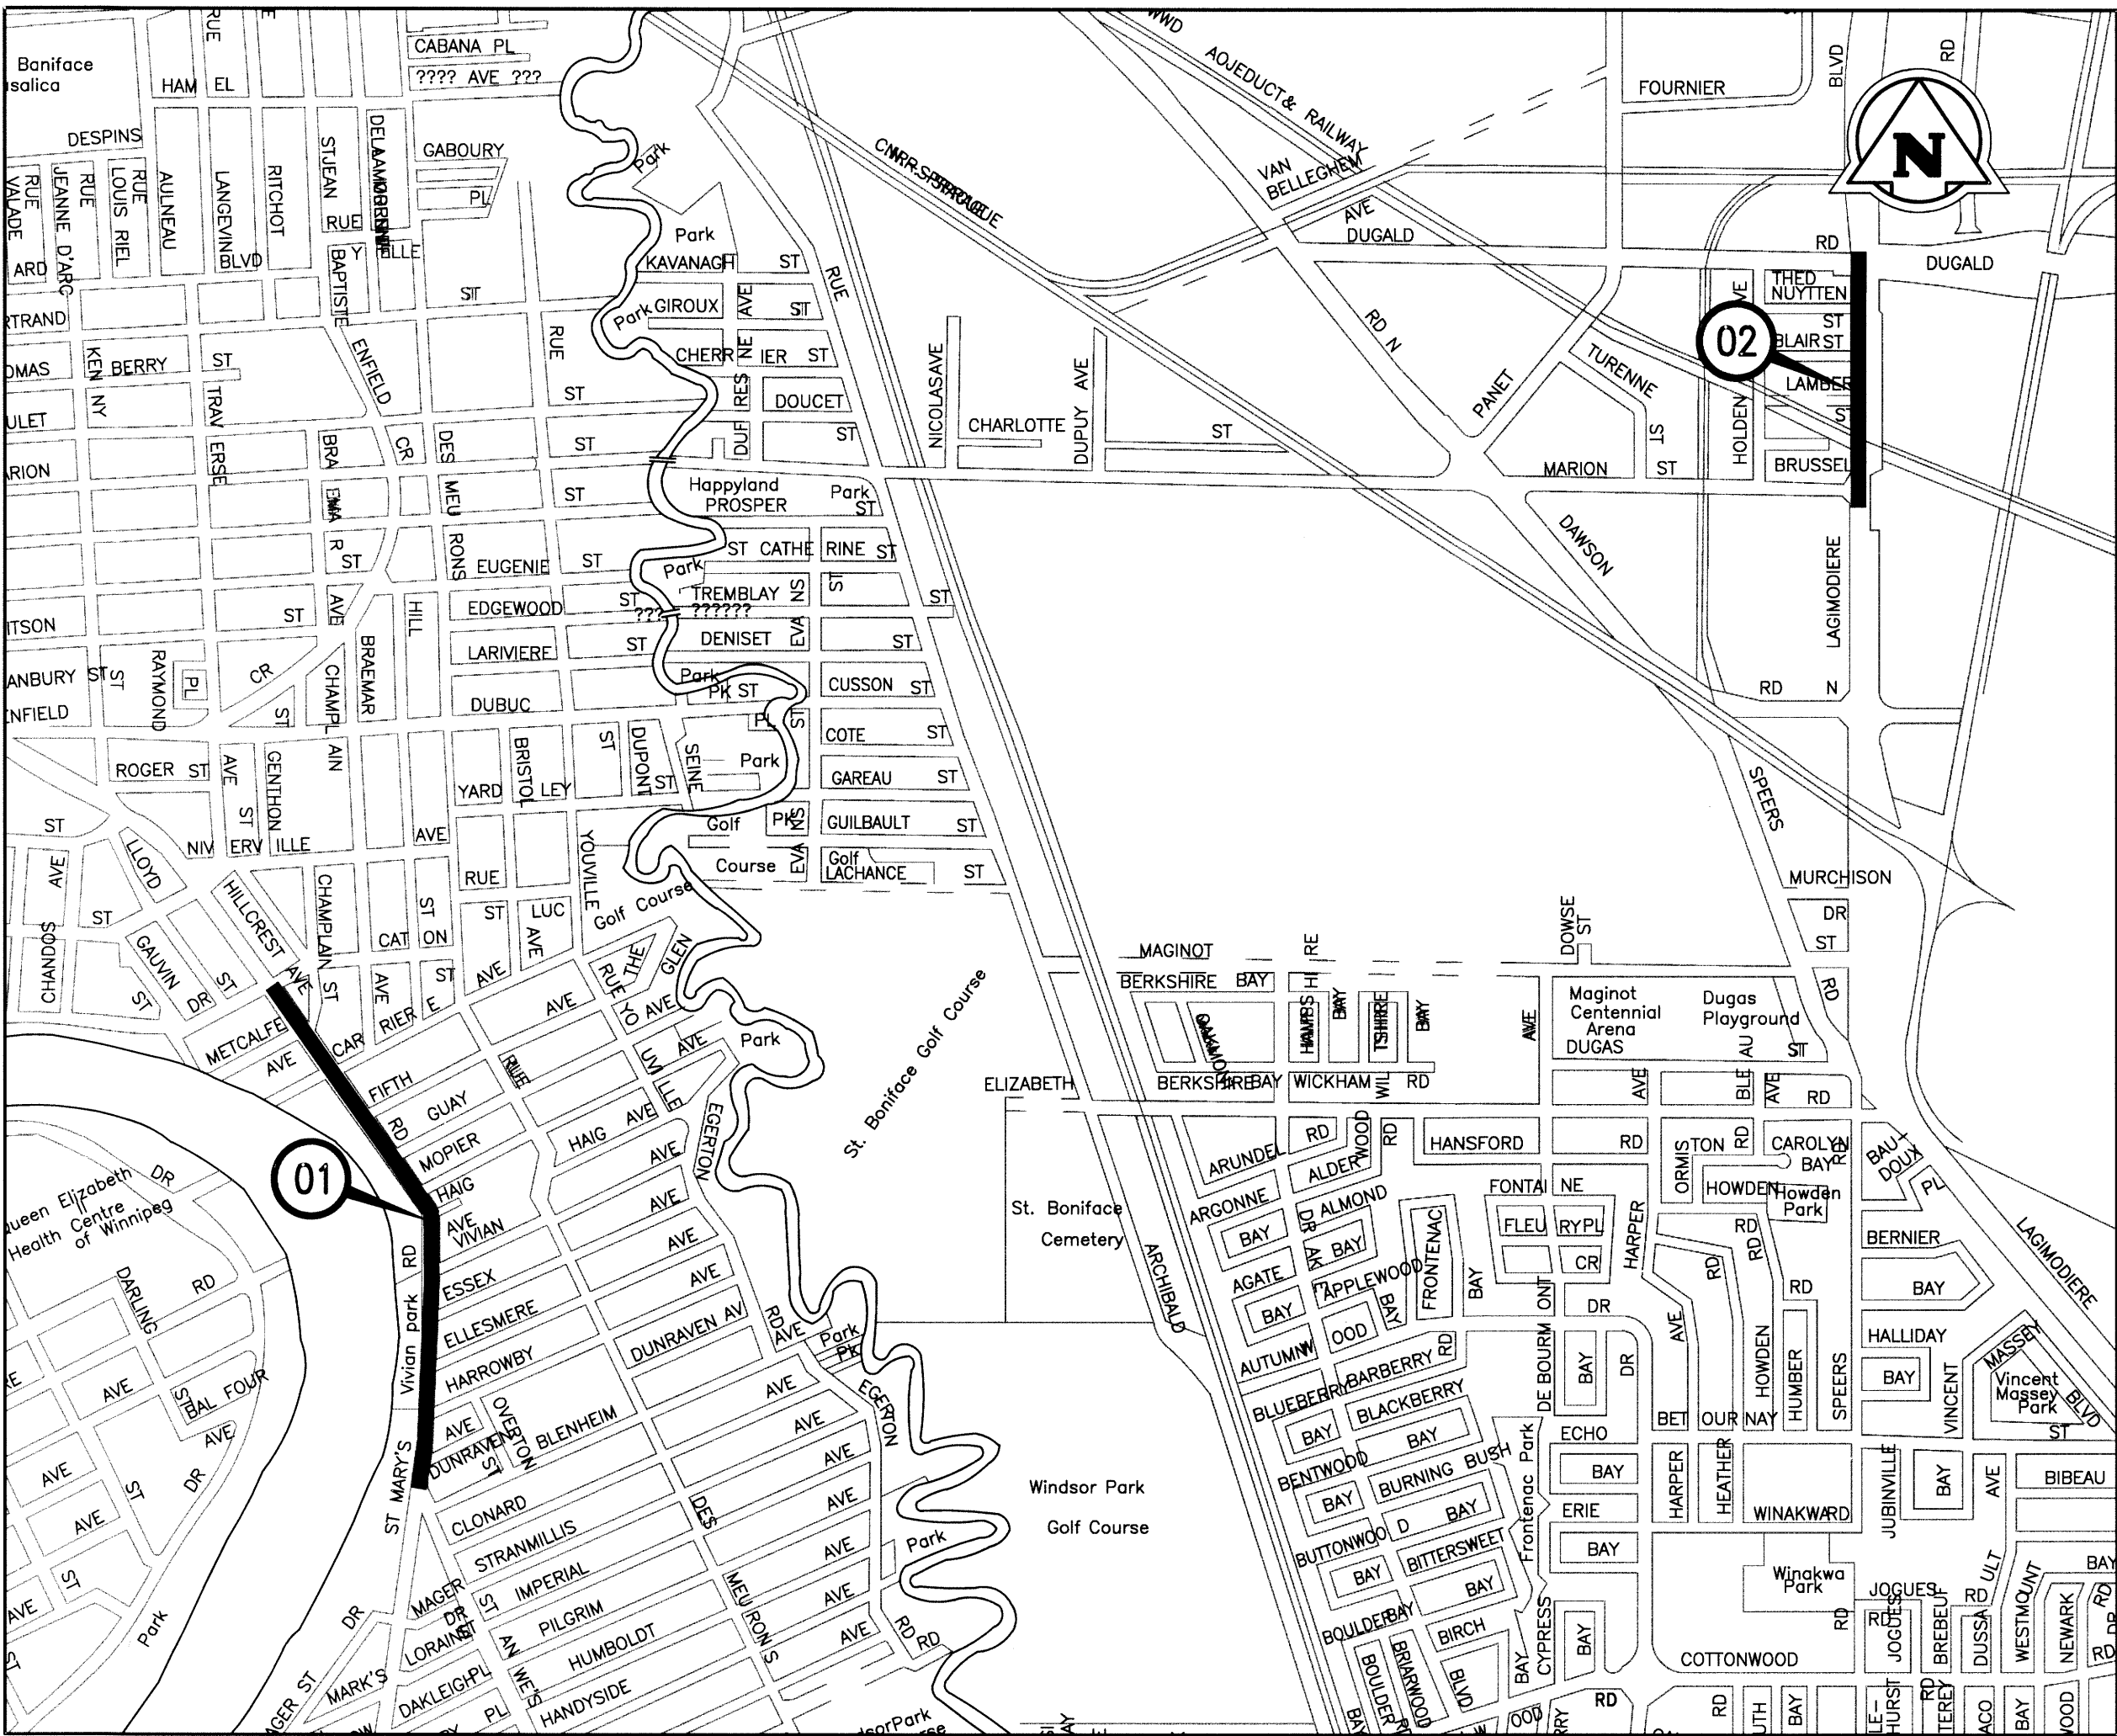

LOCATION PLAN

