


NOTE: CHAINAGES SHOWN ARE ALONG S.R. OF HIGGINS AVENUE

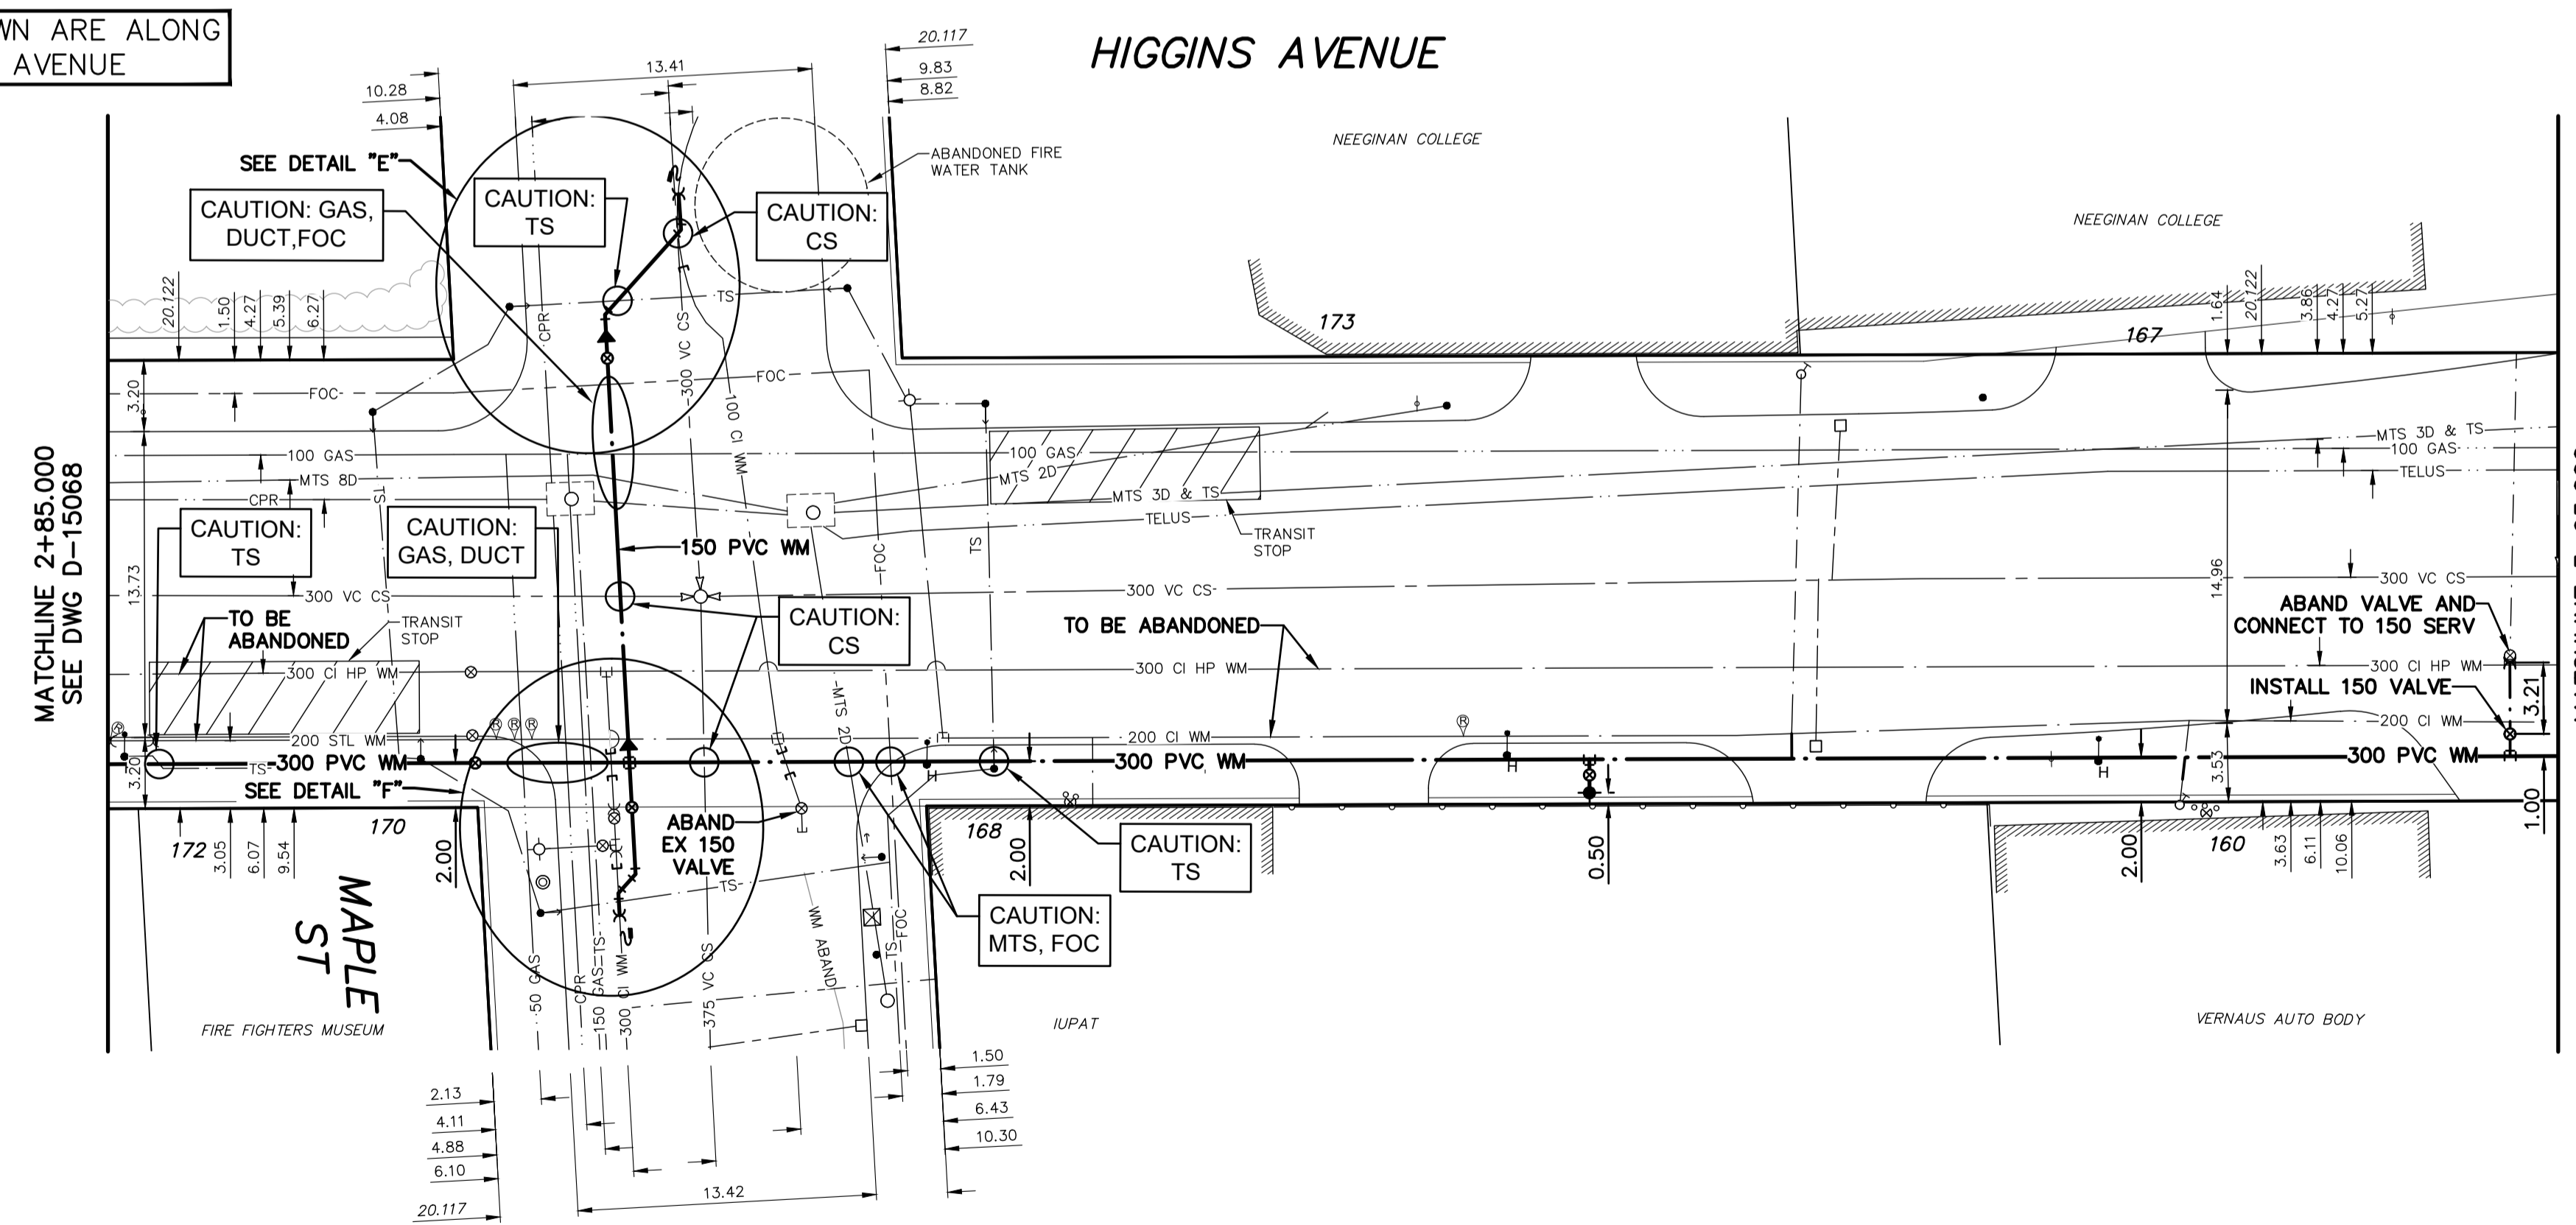

WATER SERVICE INFORMATION

ADDRESS	SIZE (mm) MATERIAL (STREET)	SIZE (mm) MATERIAL (PROP.)	SHORT & LONG MEASUREMENT	CORP. LOCATION	REMARKS
170 HIGGINS AV	-	-	-	-	VACANT LOT
COMMERCIAL	-	-	-	-	NO SERVICES
172 HIGGINS AV	-	-	-	-	VACANT LOT
COMMERCIAL	-	-	-	-	NO SERVICES
173 HIGGINS AV	-	-	-	-	VACANT LOT
COMMERCIAL	-	-	-	-	NO SERVICES
188 HIGGINS AV	20	12	7.62 SNL BLDG.	0.55 S OF SC	OUTSIDE RENEVAL LIMITS
RESIDENTIAL	LEAD	LEAD	7.77 SSL HIGGINS AVE	-	SERVICED OFF MAPLE ST
187 HIGGINS AV	-	-	-	-	RECONNECT SERVICE
NO BLDG	-	-	-	-	-
160 HIGGINS AV	20	20	8.53 EWL BLDG	-	RECONNECT SERVICE
COMMERCIAL	CU	CU	56.69 EEL MAPLE ST	-	-

* SERVICES TO BE RENEWED TO R. ALL OTHERS TO BE RECONNECTED

FOR INDEX SEE D-15066

NOTE: ALL VALVES TO BE INSTALLED COUNTERCLOCKWISE TO CLOSE

ENGINEERS GEOSCIENTISTS MANITOBA
 Certificate of Authorization
 MORRISON HERSHFIELD
 No. 1736

METRIC
 WHOLE NUMBERS INDICATE MILLIMETRES
 DECIMALIZED NUMBERS INDICATE METRES

WARNING
 IF POWER EQUIPMENT OR EXPLOSIVES ARE TO BE USED FOR EXCAVATION ON THIS PROJECT THE CONTRACTOR MUST:
 1) NOTIFY THE GAS COMPANY OF THE PROPOSED LOCATION OF EXCAVATION.
 2) TAKE PRECAUTION TO AVOID DAMAGE TO GAS COMPANY INSTALLATIONS.
 SEE PROVINCIAL REGULATION 210/72 FOR DETAILS

LOCATION APPROVED UNDERGROUND STRUCTURES
 SUPV. U/G STRUCTURES COMMITTEE DATE
 NOTE:
 LOCATION OF UNDERGROUND STRUCTURES AS SHOWN ARE BASED ON THE BEST INFORMATION AVAILABLE BUT NO GUARANTEE IS GIVEN THAT ALL EXISTING UTILITIES ARE SHOWN OR THAT THE GIVEN LOCATIONS ARE EXACT. CONFIRMATION OF EXISTENCE AND EXACT LOCATION OF ALL SERVICES MUST BE OBTAINED FROM THE INDIVIDUAL UTILITIES BEFORE PROCEEDING WITH CONSTRUCTION.

B.M. ELEV.	35-001 233.054	3-F - Bolt in W. wall of Concourse, C.P.R. Station, Higgins Ave., 15.5 m N. S.W. Cor. of Concourse.
NO.	REVISIONS	DATE BY

DESIGNED BY	JKH	CHECKED BY	HAK
DRAWN BY	DML	APPROVED BY	BWB
SCALE:	HORIZONTAL 1:250 VERTICAL 1:50	RELEASED FOR CONSTRUCTION	DATE
DATE	2018 04 12	DATE	

ENGINEER'S SEAL
 ORIGINAL SIGNED BY H.A. KATZ
 2018 04 16

THE CITY OF WINNIPEG
 WATER AND WASTE DEPARTMENT
 ENGINEERING DIVISION

2018 WATER MAIN RENEWALS
 CONTRACT 1
HIGGINS AVENUE
 16 m W OF MAPLE STREET TO
 7 m W OF MEADE STREET

SHEET 5 OF 20
 CITY DRAWING NUMBER
D-15069