


NOTE: CHAINAGES SHOWN ARE ALONG S R OF HIGGINS AVENUE

HIGGINS AVENUE

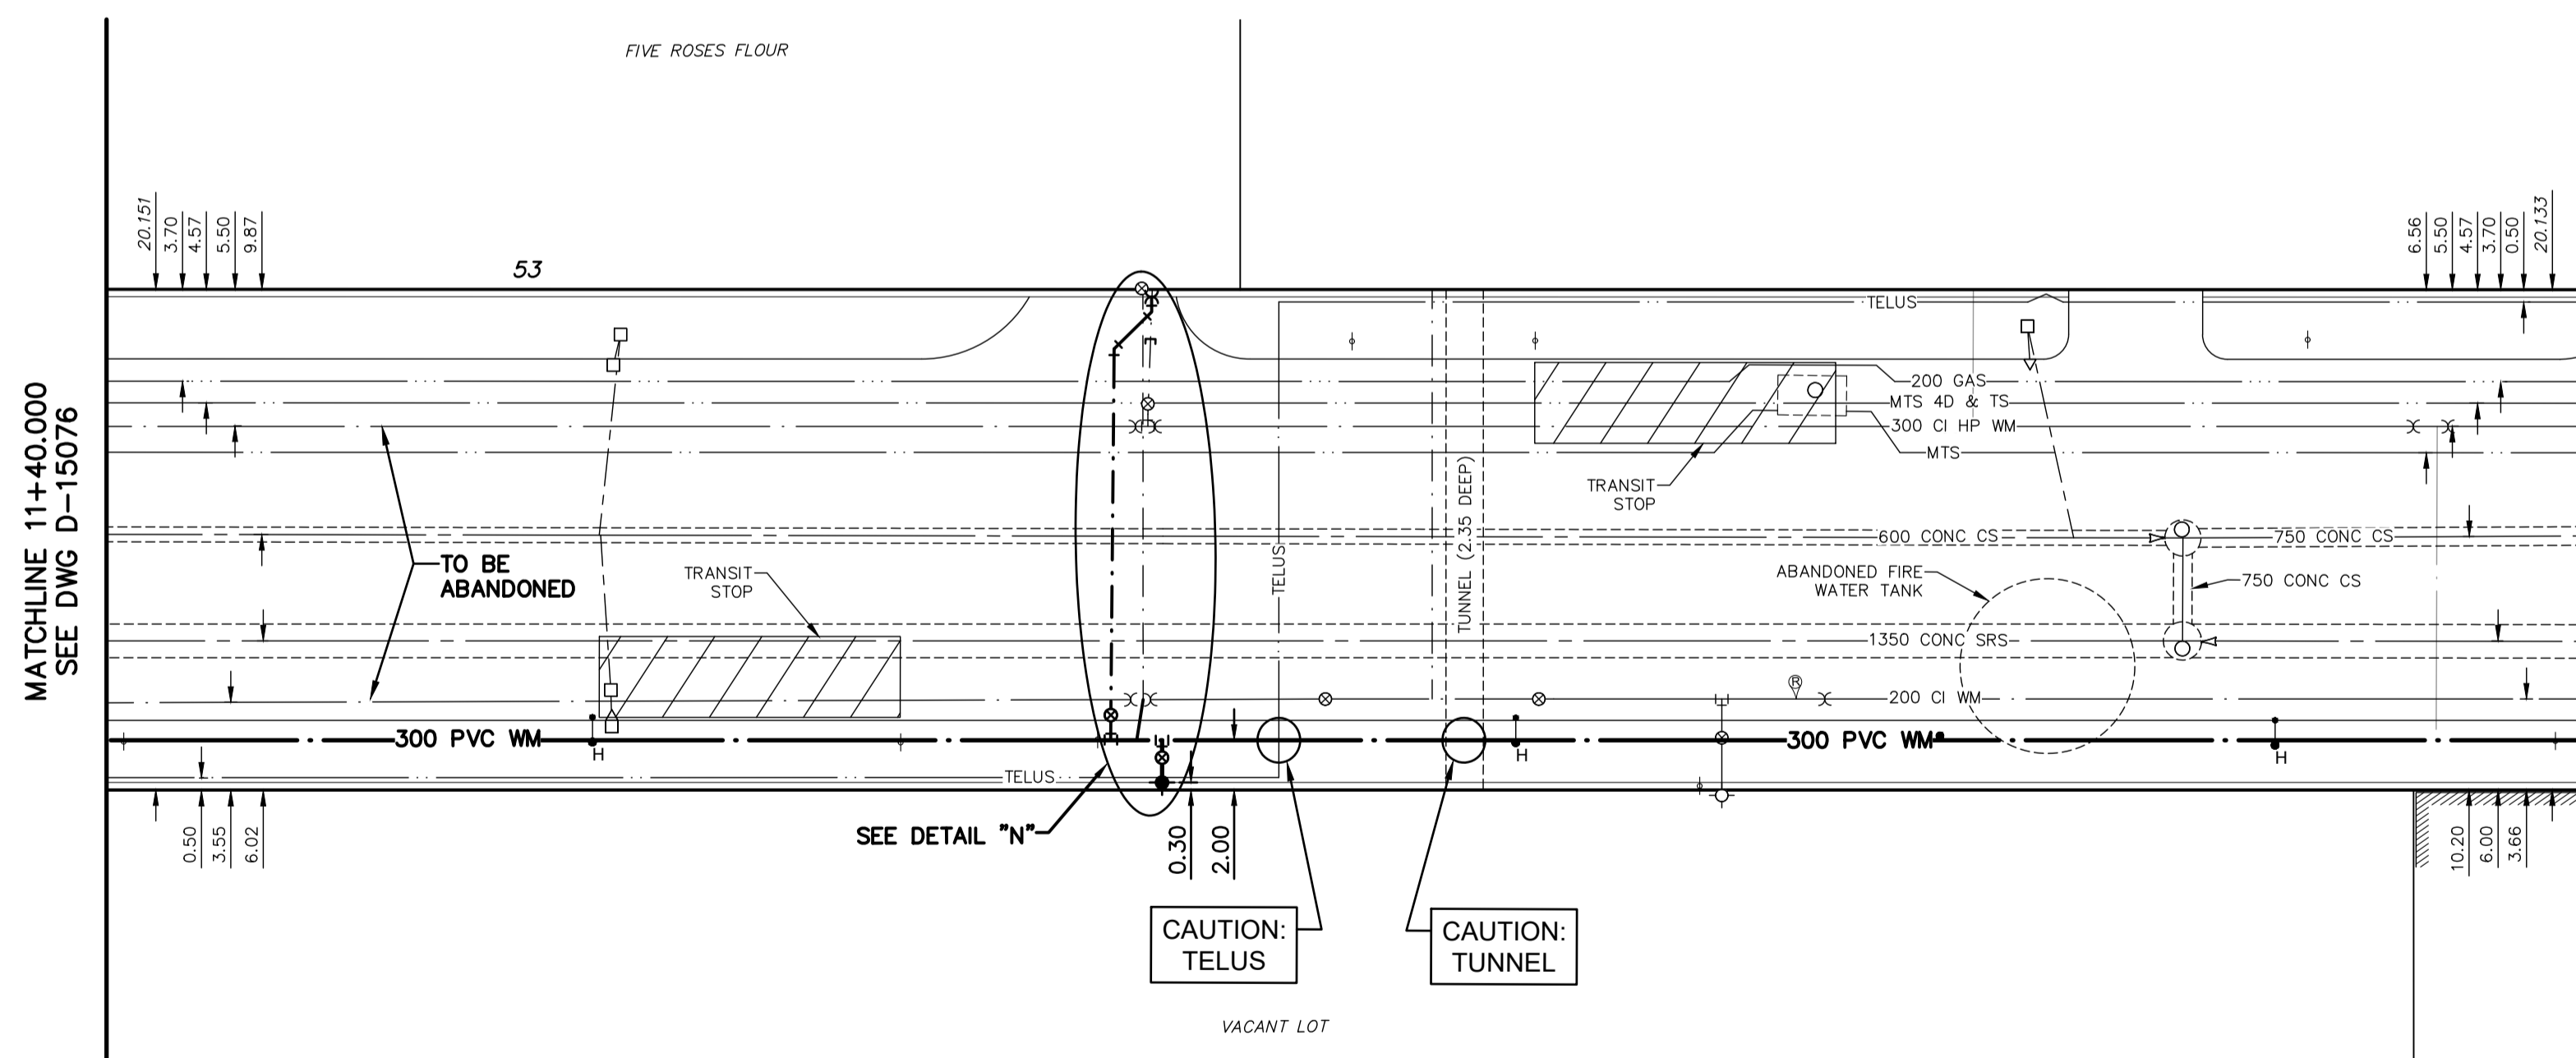


WATER SERVICE INFORMATION

ADDRESS	SIZE (mm) MATERIAL (STREET)	SIZE (mm) MATERIAL (PROP.)	SHORT & LONG MEASUREMENT	CORP. LOCATION	REMARKS
53 HIGGINS AV	COMMERCIAL				RECONNECT SERVICE
53 HIGGINS AV	COMMERCIAL				DOMESTIC SERVICE
53 HIGGINS AV	COMMERCIAL				RENEW SERVICE TO P/L WITH 150 PVC FIRE SERVICE

* SERVICES TO BE RENEWED TO R. ALL OTHERS TO BE RECONNECTED

FOR INDEX SEE D-15066

NOTE: ALL VALVES TO BE INSTALLED COUNTERCLOCKWISE TO CLOSE

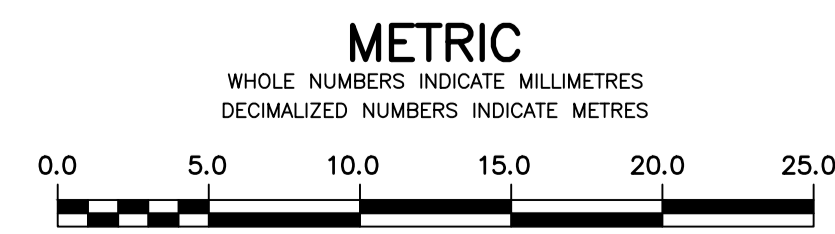

WARNING
IF POWER EQUIPMENT OR EXPLOSIVES ARE TO BE USED FOR EXCAVATION ON THIS PROJECT THE CONTRACTOR MUST:
1) NOTIFY THE GAS COMPANY OF THE PROPOSED LOCATION OF EXCAVATION.
2) TAKE PRECAUTION TO AVOID DAMAGE TO GAS COMPANY INSTALLATIONS.
SEE PROVINCIAL REGULATION 210/72 FOR DETAILS

LOCATION APPROVED
UNDERGROUND STRUCTURES
SUPV. U/G STRUCTURES COMMITTEE DATE
NOTE:
LOCATION OF UNDERGROUND STRUCTURES AS SHOWN ARE BASED ON THE BEST INFORMATION AVAILABLE BUT NO GUARANTEE IS GIVEN THAT ALL EXISTING UTILITIES ARE SHOWN OR THAT THE GIVEN LOCATIONS ARE EXACT. CONFIRMATION OF EXISTENCE AND EXACT LOCATION OF ALL SERVICES MUST BE OBTAINED FROM THE INDIVIDUAL UTILITIES BEFORE PROCEEDING WITH CONSTRUCTION.

B.M. ELEV.	35-001 233.054	3-F - Bolt in W. wall of Concourse, C.P.R. Station, Higgins Ave., 15.5 m N. S.W. Cor. of Concourse.
NO.	REVISIONS	DATE BY

MORRISON HERSHFIELD	
DESIGNED BY	JKH
CHECKED BY	HAK
DRAWN BY	DML
APPROVED BY	BWB
SCALE:	
HORIZONTAL	1:250
VERTICAL	1:50
DATE	2018 04 12

ENGINEER'S SEAL
ORIGINAL SIGNED BY H.A. KATZ
2018 04 16

THE CITY OF WINNIPEG
WATER AND WASTE DEPARTMENT
ENGINEERING DIVISION

2018 WATER MAIN RENEWALS
CONTRACT 1
HIGGINS AVENUE
38 m E OF ACORES STREET TO
83 m W OF MORDAUNT STREET

SHEET 13 OF 20
CITY DRAWING NUMBER
D-15077