



NOTE: CHAINAGES SHOWN ARE ALONG W.P. OF GOMEZ STREET

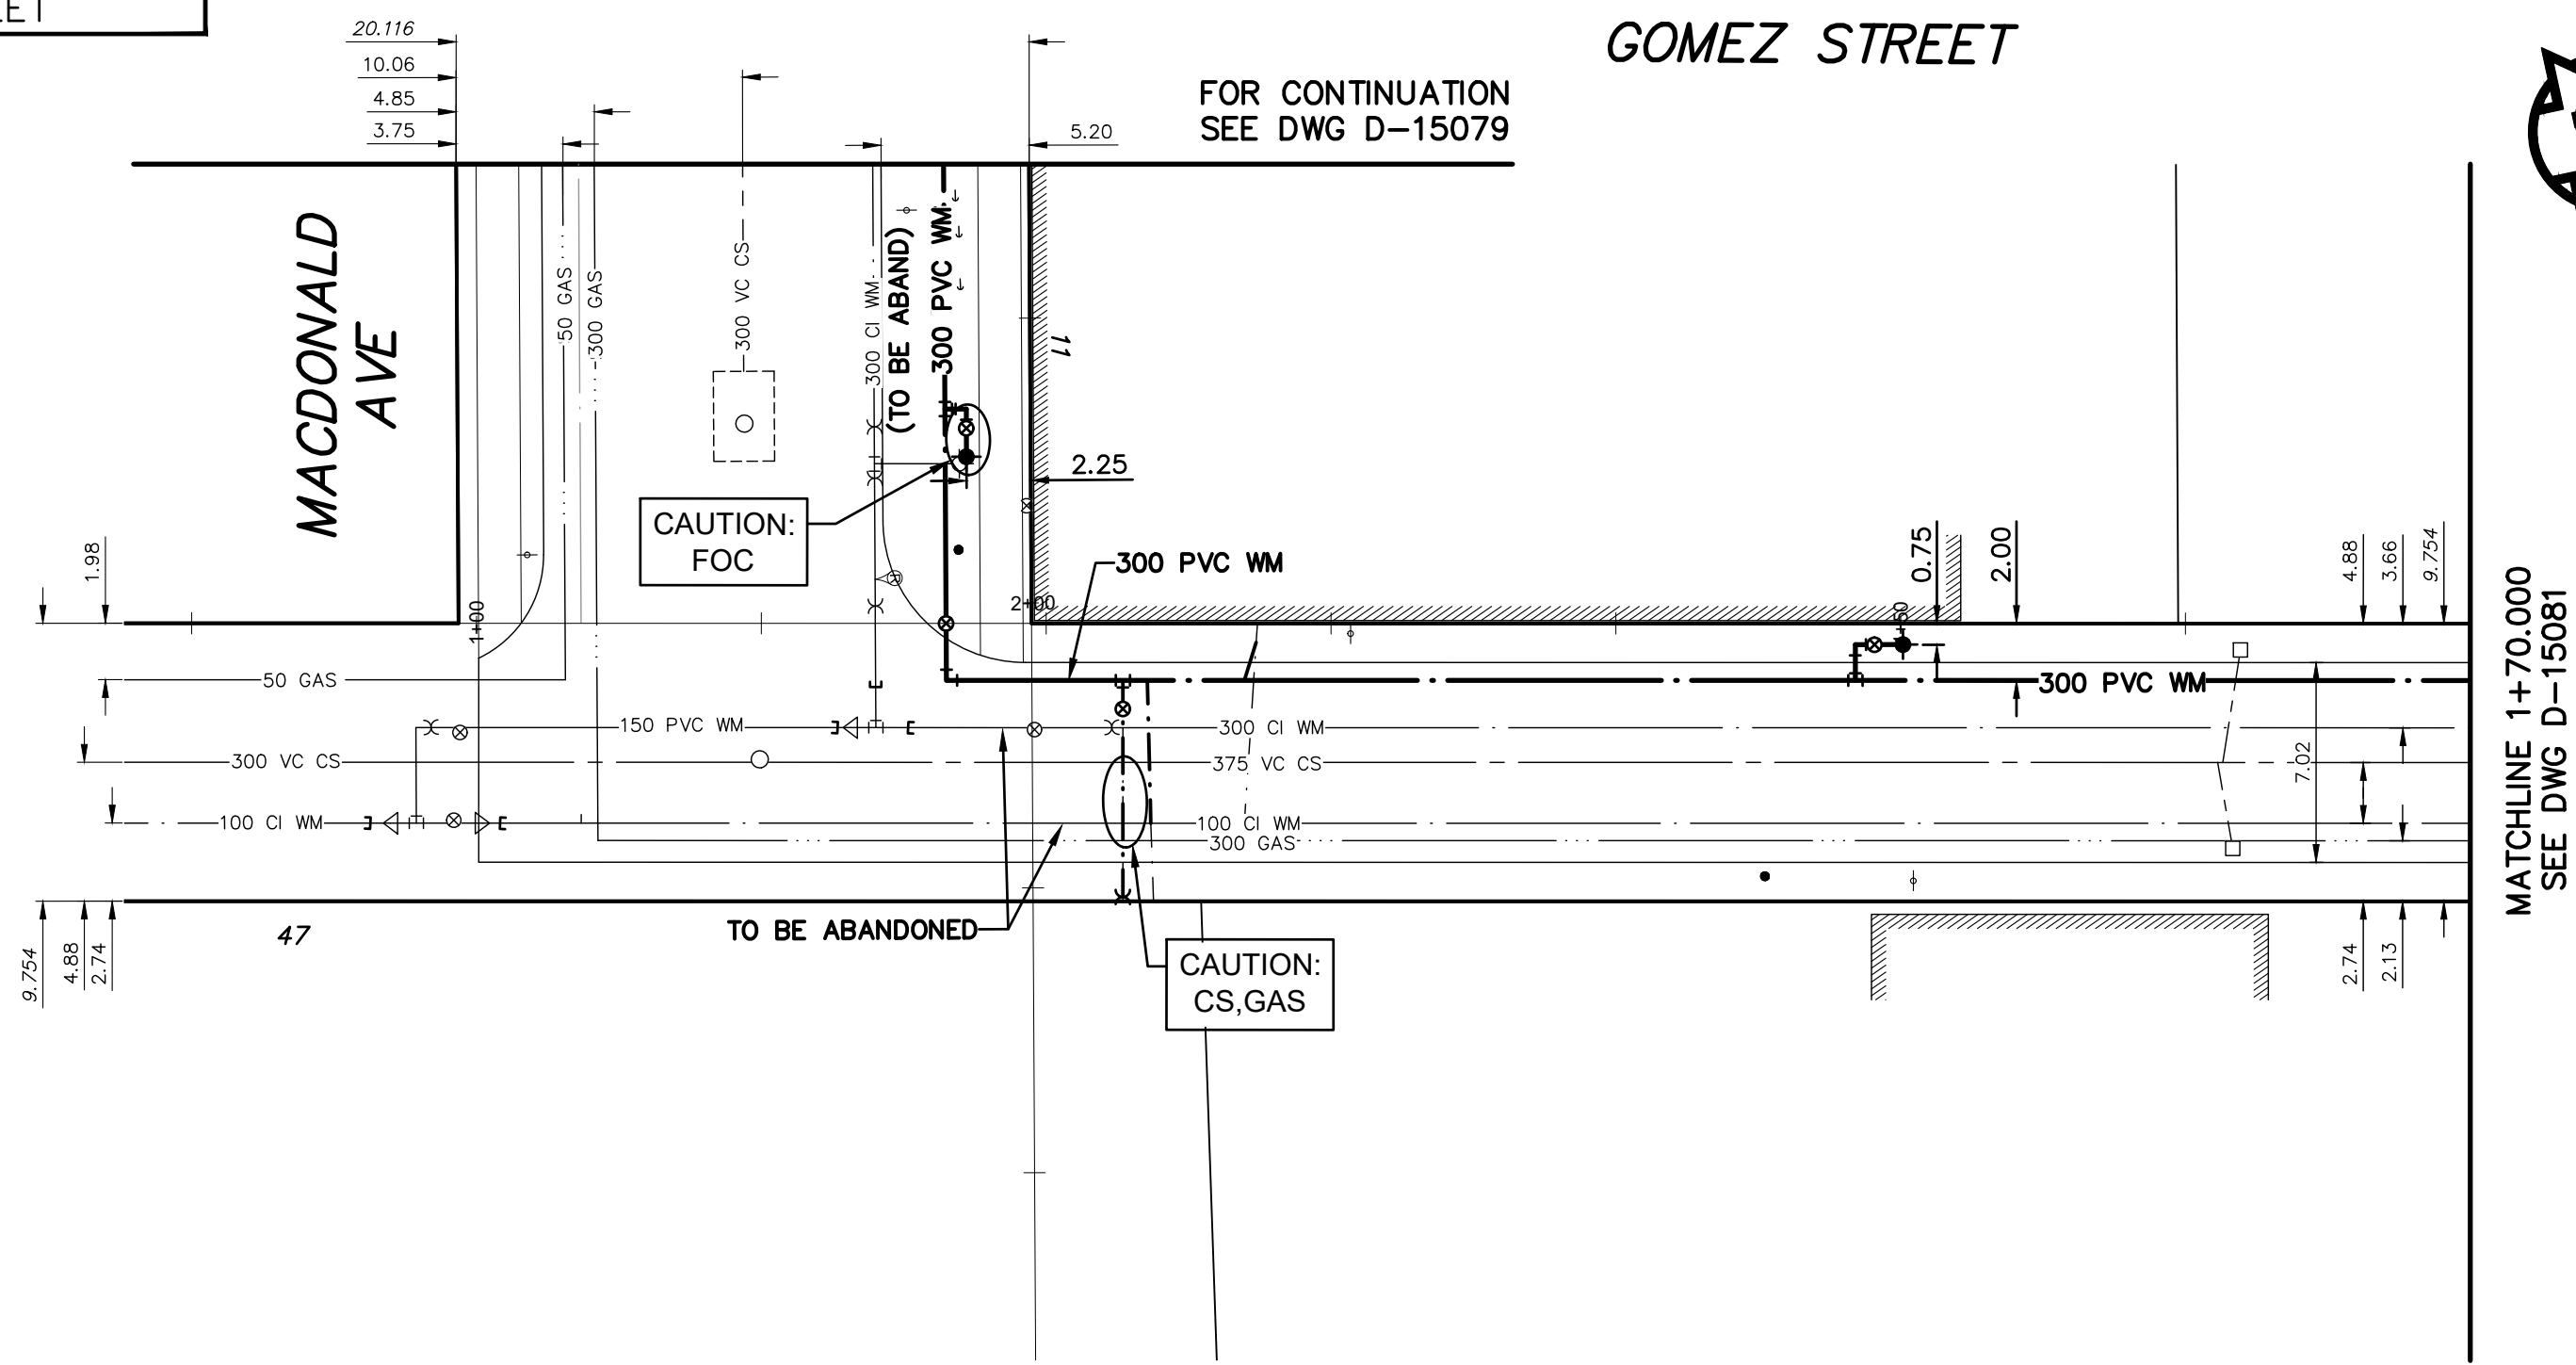

WATER SERVICE INFORMATION

ADDRESS	SIZE (mm) MATERIAL	SIZE (mm) MATERIAL (PROP.)	SHORT & LONG MEASUREMENT	CORP. LOCATION	REMARKS
47 GOMEZ ST	-	-	-	-	RECONNECT SERVICE
47 GOMEZ ST	COMMERICAL	CU	1.68 SNL BLDG	3.96>NNL MACDONALD AVE	FIRE SERVICE
47 GOMEZ ST	COMMERICAL	CU	3.96>NNL MACDONALD AVE	-	RECONNECT SERVICE DOMESTIC SERVICE
11 MACDONALD	COMMERICAL	CU	7.93 SNL BLDG	0.48 S.S.C.	RECONNECT SERVICE
11 MACDONALD	COMMERICAL	LEAD	7.93>NNL MACDONALD AVE	-	SERVICED OFF GOMEZ ST
100 HIGGINS AV	COMMERICAL	CU	8.89 EWL BLDG	0.15 E.S.C.	RECONNECT SERVICE
100 HIGGINS AV	COMMERICAL	CU	14.48 EEL GOMEZ ST	-	SERVICED OFF HIGGINS AVE
108 HIGGINS AV	COMMERICAL	CU	1.21 WEL BLDG	0.31 E.S.C.	RECONNECT SERVICE
108 HIGGINS AV	COMMERICAL	CU	6.4 WML GOMEZ CURB	-	SERVICED OFF HIGGINS AVE

* SERVICES TO BE RENEWED TO R. ALL OTHERS TO BE RECONNECTED

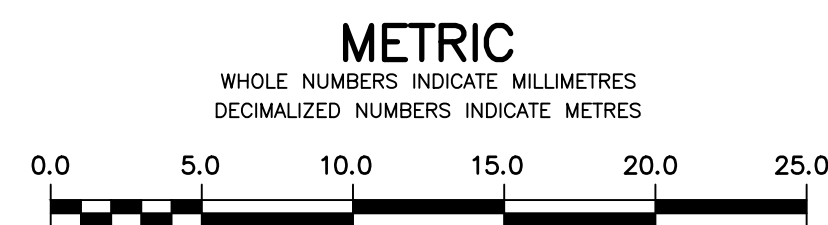

WARNING
IF POWER EQUIPMENT OR EXPLOSIVES ARE TO BE USED FOR EXCAVATION ON THIS PROJECT THE CONTRACTOR MUST:
1) NOTIFY THE GAS COMPANY OF THE PROPOSED LOCATION OF EXCAVATION.
2) TAKE PRECAUTION TO AVOID DAMAGE TO GAS COMPANY INSTALLATIONS.
SEE PROVINCIAL REGULATION 210/72 FOR DETAILS

LOCATION APPROVED UNDERGROUND STRUCTURES
SUPV. U/G STRUCTURES COMMITTEE DATE
NOTE:
LOCATION OF UNDERGROUND STRUCTURES AS SHOWN ARE BASED ON THE BEST INFORMATION AVAILABLE BUT NO GUARANTEE IS GIVEN THAT ALL EXISTING UTILITIES ARE SHOWN OR THAT THE GIVEN LOCATIONS ARE EXACT. CONFIRMATION OF EXISTENCE AND EXACT LOCATION OF ALL SERVICES MUST BE OBTAINED FROM THE INDIVIDUAL UTILITIES BEFORE PROCEEDING WITH CONSTRUCTION.

B.M. ELEV.	35-001 233.054	3-F - Bolt in W. wall of Concourse, C.P.R. Station, Higgins Ave., 15.5 m N. S.W. Cor. of Concourse.
NO.	REVISIONS	DATE BY

DESIGNED BY	JKH	CHECKED BY	HAK
DRAWN BY	DML	APPROVED BY	BWB
SCALE:	HORIZONTAL 1:250	VERTICAL 1:50	RELEASED FOR CONSTRUCTION
DATE	2018 04 12	DATE	

ENGINEER'S SEAL
ORIGINAL SIGNED BY H.A. KATZ 2018 04 16

THE CITY OF WINNIPEG
WATER AND WASTE DEPARTMENT
ENGINEERING DIVISION
2018 WATER MAIN RENEWALS
CONTRACT 1
GOMEZ STREET
9 m S OF MACDONALD AVENUE TO 30 m S OF HIGGINS AVENUE
SHEET 16 OF 20
CITY DRAWING NUMBER
D-15080

FOR INDEX SEE D-15066

NOTE: ALL VALVES TO BE INSTALLED COUNTERCLOCKWISE TO CLOSE