

## CONSTRUCTION NOTES


- SUPPLY AND INSTALL TAPERED EPS TO ENSURE POSITIVE DRAINAGE.
- INSTALL NEW OVERFLOW SCUPPER AT EAST END.
- SUPPLY AND INSTALL NEW INTERNAL DRAINS AS REQUIRED.
- SUPPLY AND INSTALL NEW 26-GAUGE COPING AND COUNTER FLASHING C/W ACCESSORIES AS REQUIRED.
- SUPPLY AND INSTALL NEW INSULATED SPUN ALUMINUM PV FLASHING.

## DEMOLITION NOTES

- DISENGAGE AND DISCARD ROOF ASSEMBLY DOWN TO DECKING. SUPPLY AND INSTALL NEW 2-PLY SBS COMPLETE SYSTEM (MIN. R28).

## KEYNOTES

① CORE SAMPLE	⑩ PITCH BOX	③① STAIRS
② CHIMNEY	⑪ HVAC UNIT	
③ AC UNIT	⑫ CAPPED CURB	
④ VENT HOOD	⑬ FLAG POLE	
⑤ VENTILATOR	⑭ ELECTRICAL MAST	
⑥ VENT PIPE	⑮ COOLING TOWER	
⑦ ROOF DRAIN	⑯ SPLASH PAD	
⑧ SKYLIGHT	⑰ SPLASH PAN	
⑨ EAVESTROUGH	⑱ DOWNSPOUT/RAINWATER LEADER	
⑩ FIREWALL	⑲ BACK SLOPE	
⑪ ANTENNA	⑳ CANT	
⑫ LADDER	㉑ INCREASE SLOPE TO DRAIN	
⑬ STUB COLUMN	㉒ CRICKET	
⑭ ROOF HATCH	㉓ PARAPET/WIDE FLASHING	
⑮ SCUPPER	㉔ LIFE LINE ANCHOR	

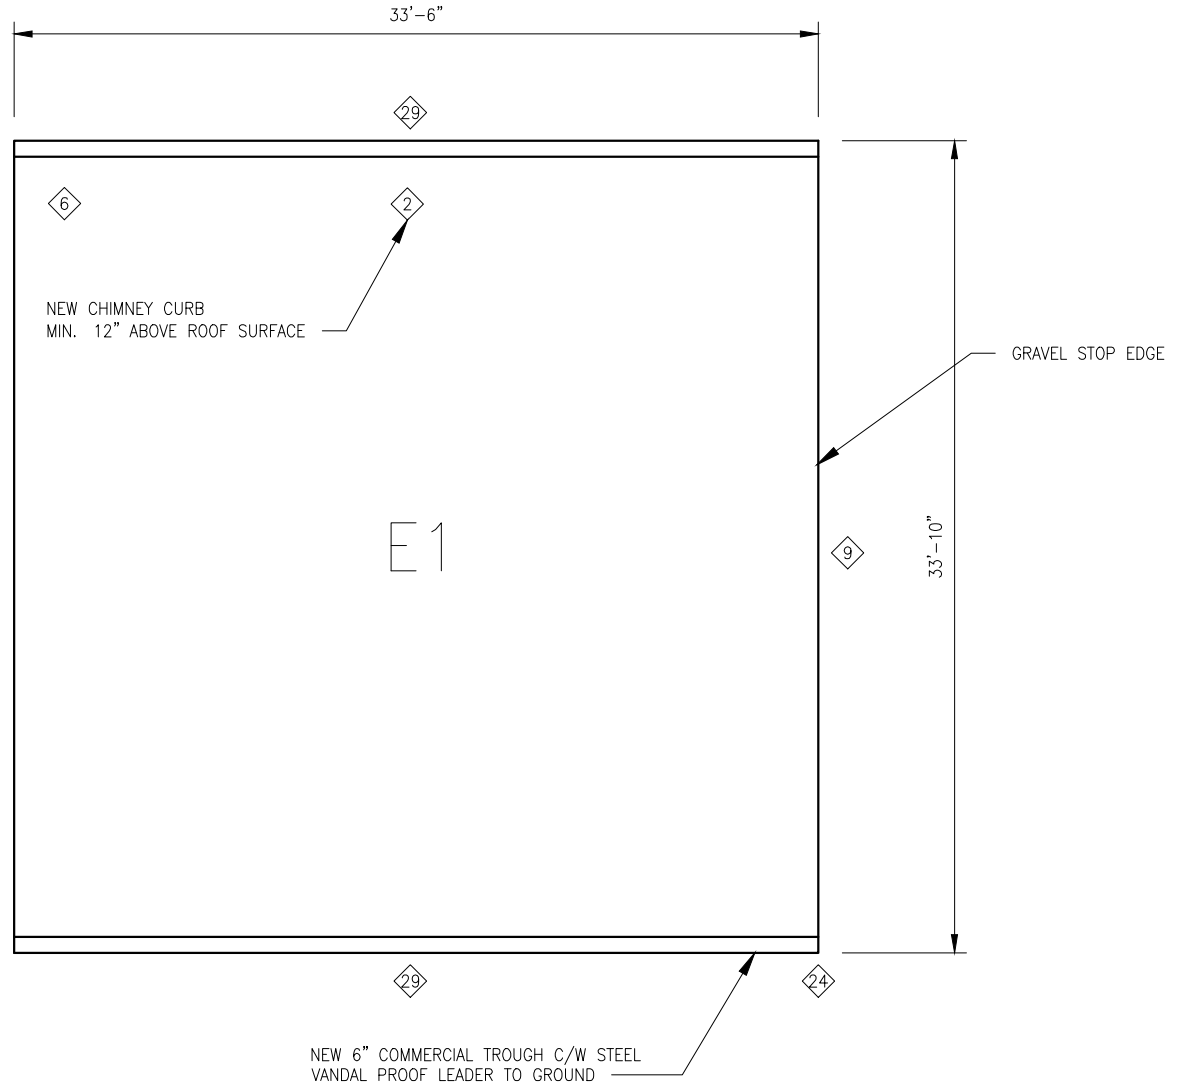

**QCA BUILDING  
ENVELOPE LTD.**

PROJECT NAME: CENTRAL CORYDON COMMUNITY CENTRE

PROJECT NO.: 417-2018

File: 417-2018\_Drawing\_E-1-R0

SCALE: 1/8"=1'-0"

SHEET NO: **E1-R0**