
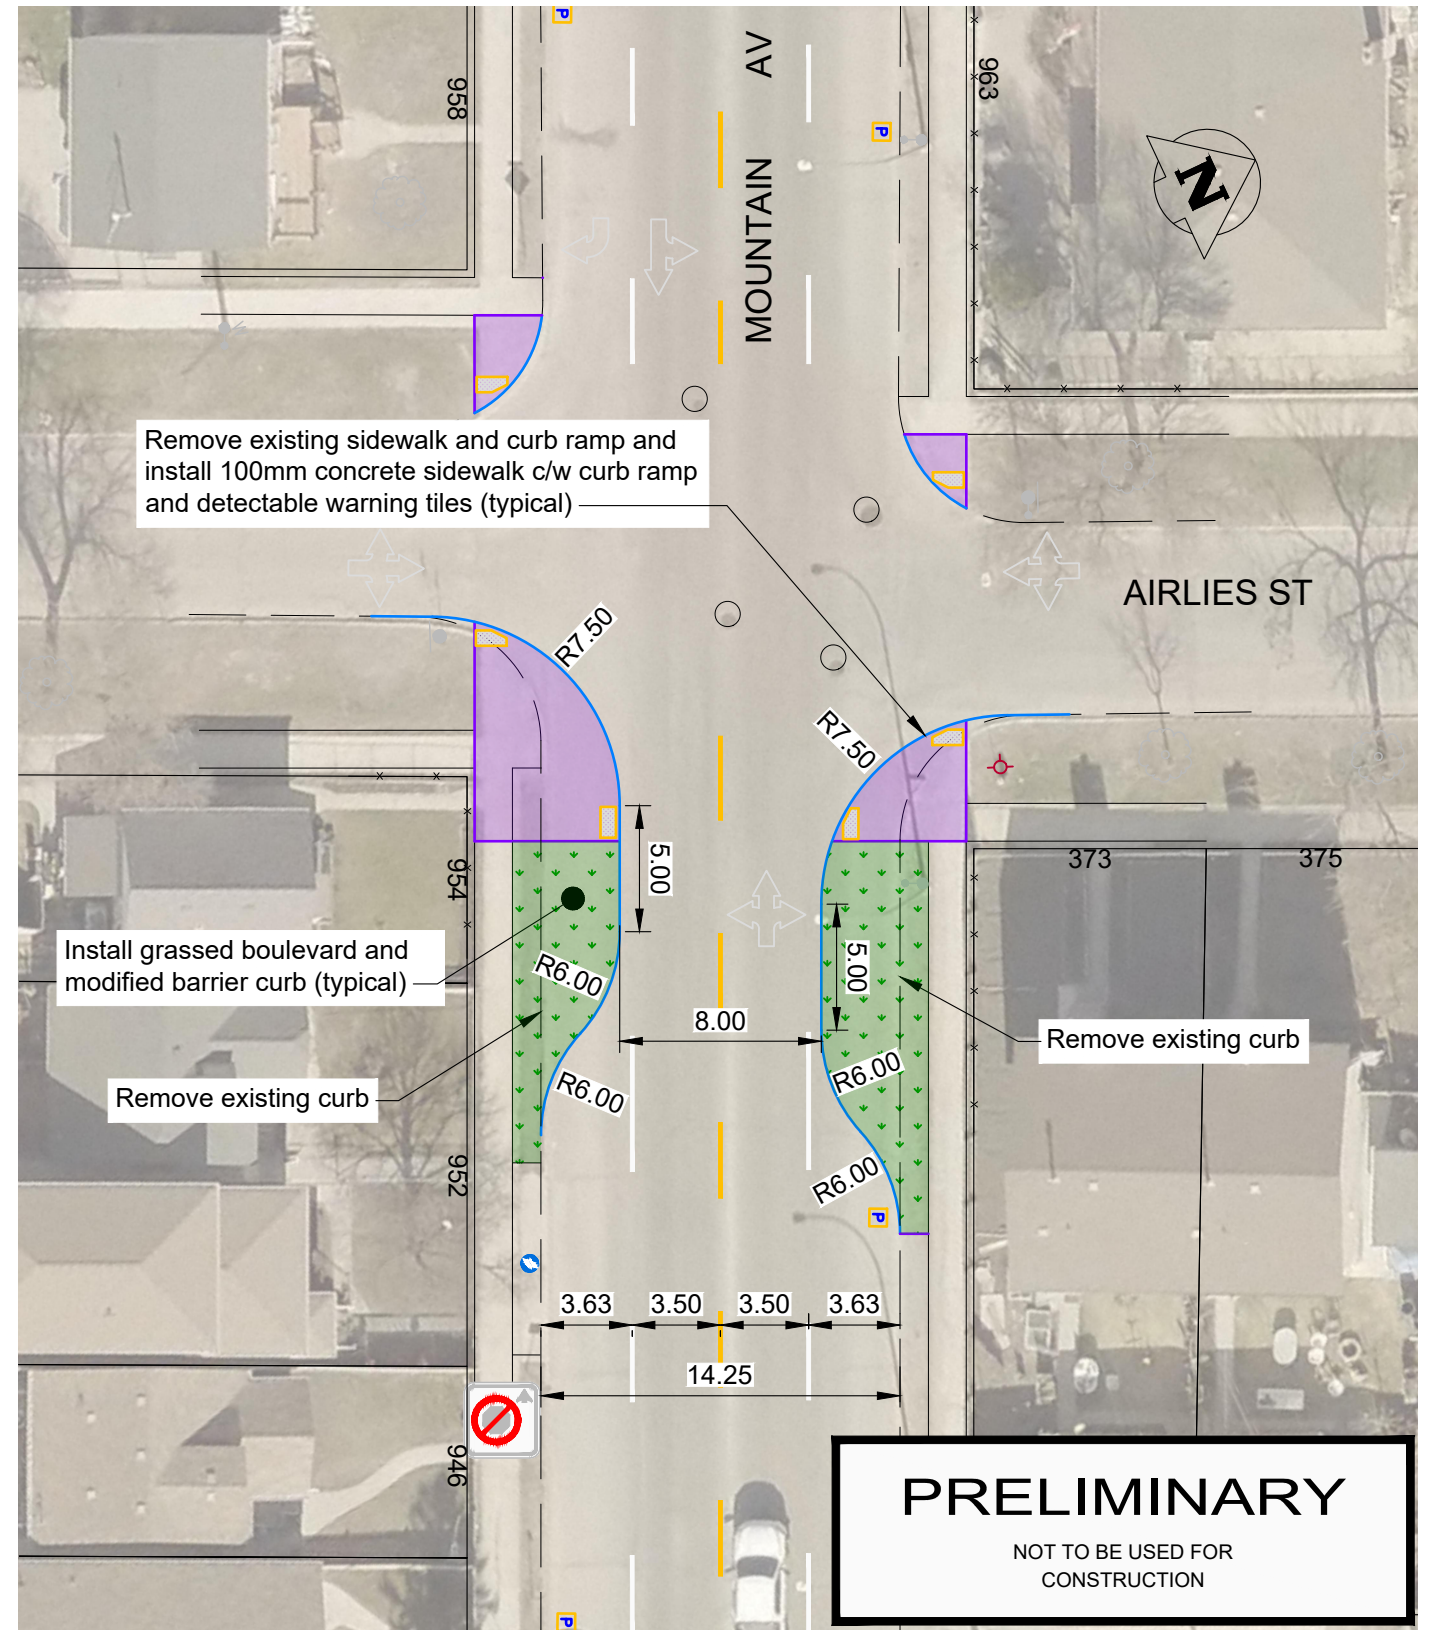


\\ad.cityofwpg.org\pwwd\GIS\Transportation Planning Drafting\01 - T\Final\T-3581 - Mountain Ave at (Robertson and Airlies) - Curb Extensions.dwg

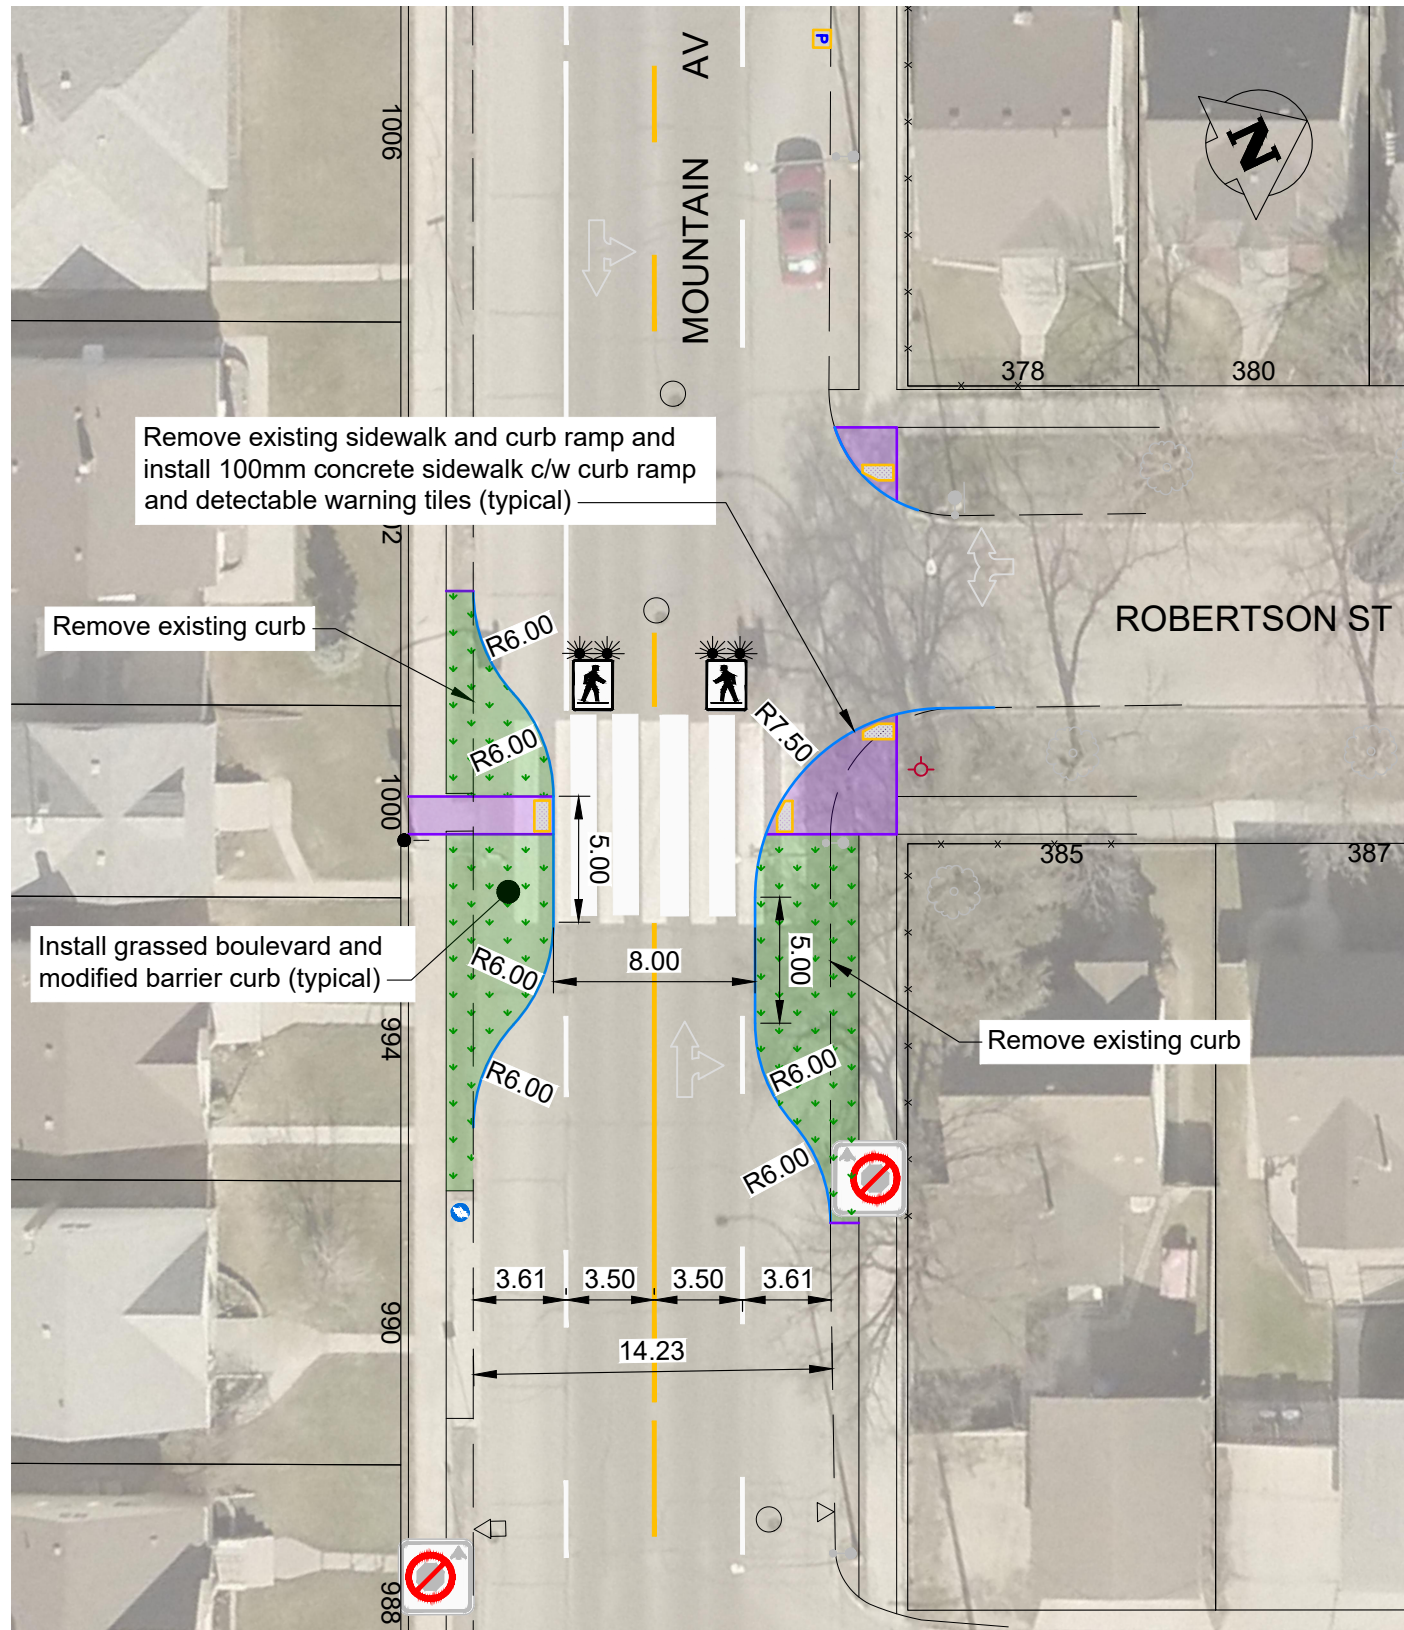

**PRELIMINARY**  
NOT TO BE USED FOR  
CONSTRUCTION

**Proposed Work:**

- Concrete Curb/Median/Boulevard
- Concrete Sidewalk
- Detectable Warning Tile
- Grassed Boulevard

<b>THE CITY OF WINNIPEG</b> PUBLIC WORKS DEPARTMENT TRANSPORTATION DIVISION	
DRAWN BY: MAD DATE: 2021-03-30	SCALE: HORIZONTAL: 1:300 VERTICAL: 1:300

**Mountain Avenue**  
at Robertson St. and Airlies St.  
(Curb Extensions)

SHEET	OF
1	1
CITY DRAWING NUMBER:	
T-3581	