


CDW-A3 (02/2006)

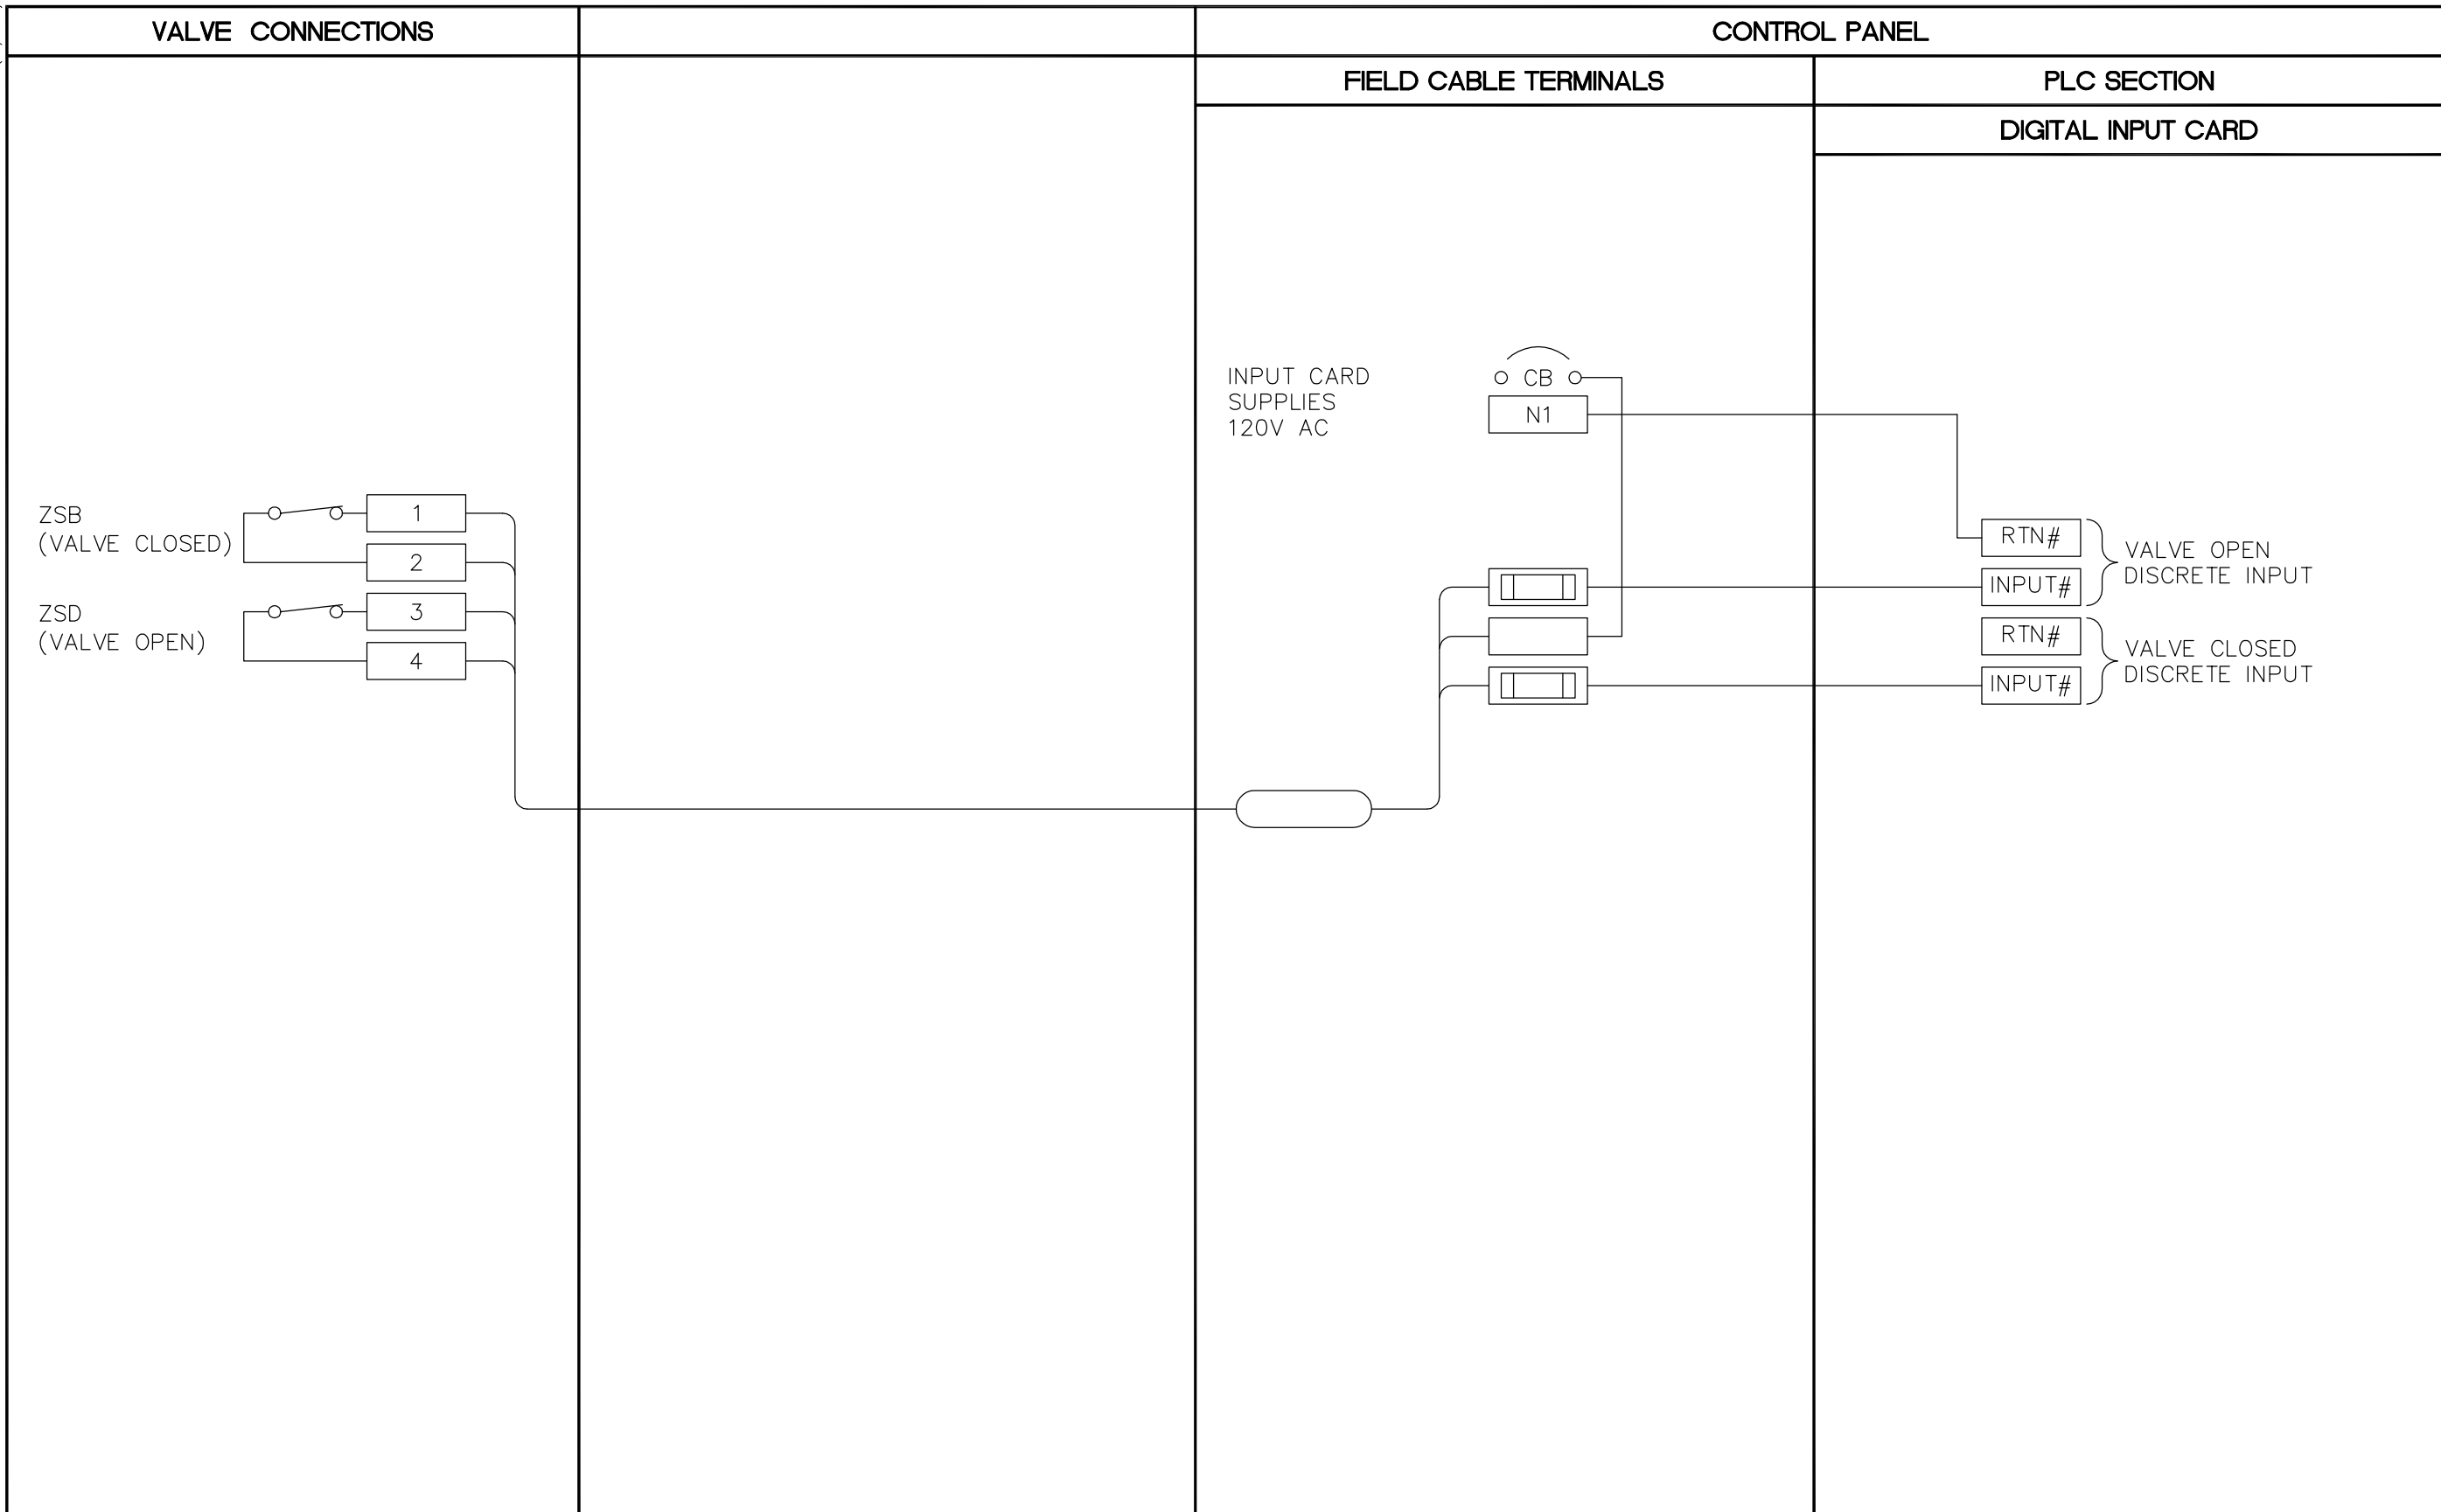

 Earth Tech Canada Inc. Certificate of Authorization No. 730 Expiry: April 30, 2007	B.M. ELEV.	 Fredericton Cooper ARCHITECTS	 A Total International Ltd. Company	ENGINEER'S SEAL	 THE CITY OF WINNIPEG WATER AND WASTE DEPARTMENT ENGINEERING DIVISION
	DESIGNED BY: NT DRAWN BY: GLG SCALE: NTS NO. REVISIONS			CHECKED BY: SWT APPROVED BY: AHL RELEASED FOR CONSTRUCTION BY: R. SOROKOWSKI	