



PLAN BELOW GROUND
1:25

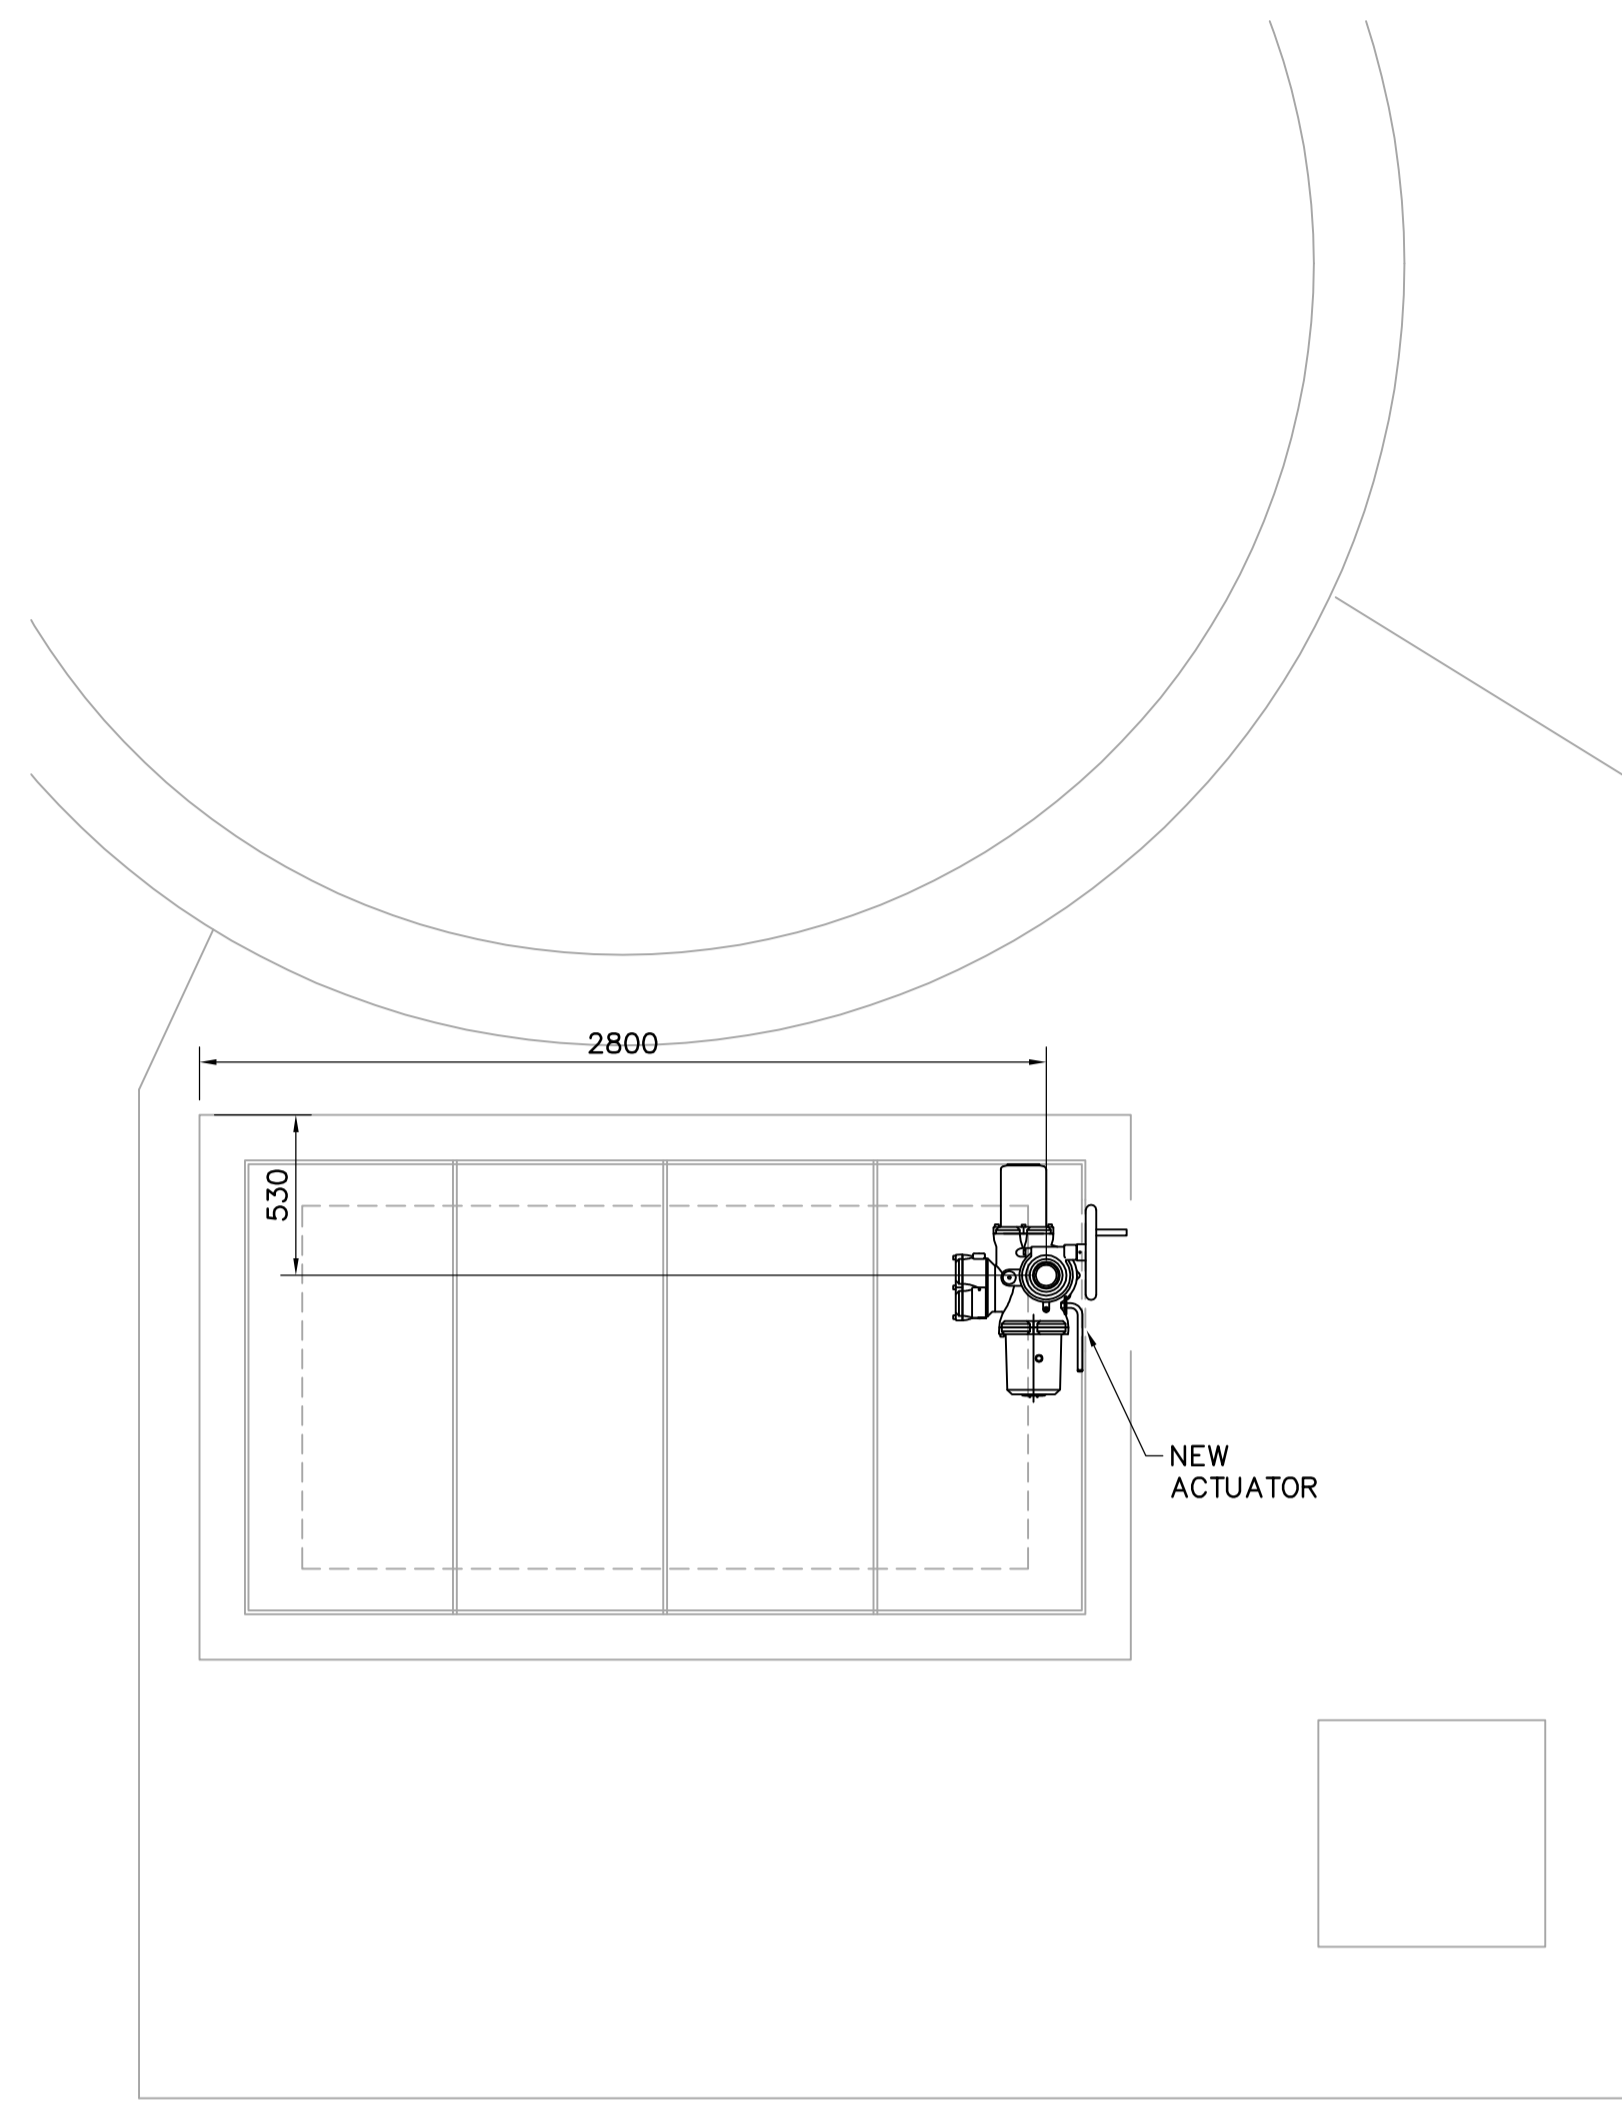

PLAN ABOVE GROUND
1:25

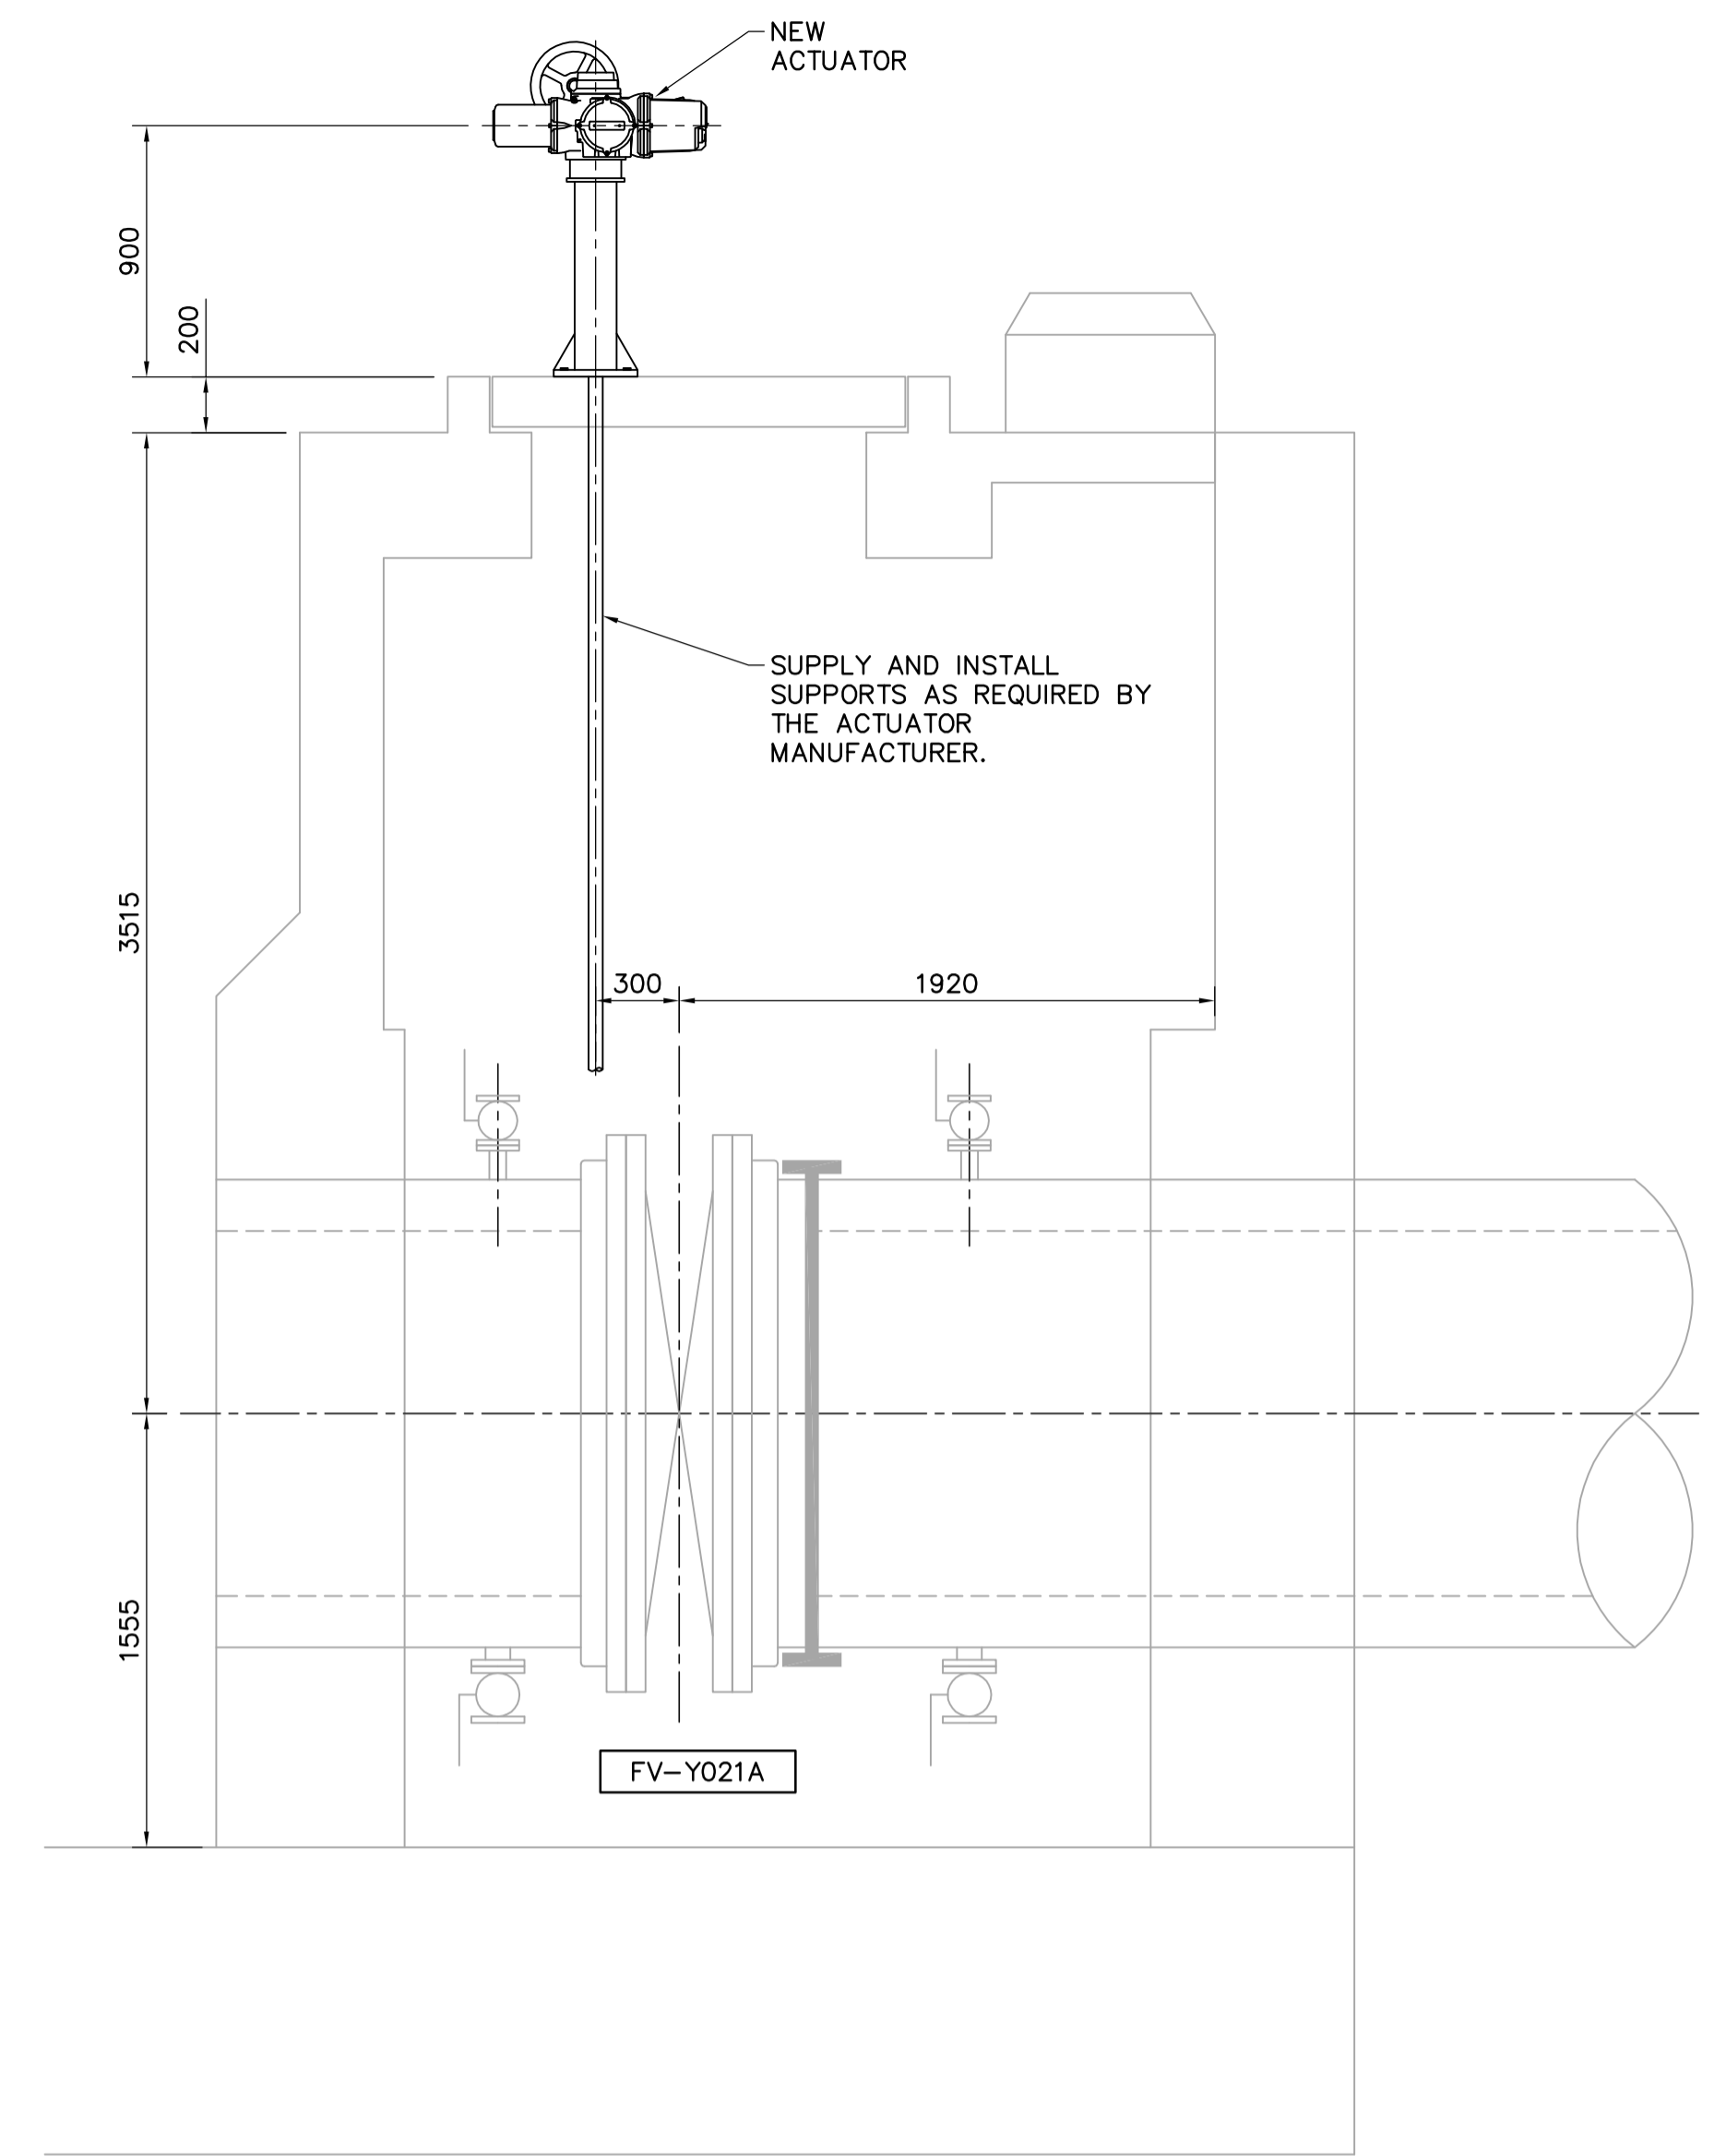

SECTION A
1:25

<p>APEGM Certificate of Authorization Earth Tech Canada Inc. No. 730 Expiry: April 30, 2007</p>	B.M. ELEV.						ENGINEER'S SEAL		<p>THE CITY OF WINNIPEG WATER AND WASTE DEPARTMENT ENGINEERING DIVISION</p>		
					DESIGNED BY SBW		CHECKED BY NT		ORIGINAL SIGNED BY		
					DRAWN BY JBC		APPROVED BY AHL		S.B. WILLIAMSON		
					SCALE: AS SHOWN		RELEASED FOR CONSTRUCTION BY: R. SOROKOWSKI		2007/03/19		
		00 ISSUED FOR TENDER 07/03/19 JBC		DATE 2006/02/06		DATE 2007/03/19		CONSULTANT DRAWING NO. WD-M0103		WATER TREATMENT PLANT DEACON BOOSTER PUMP STATION UPGRADE	
		NO. REVISIONS								CITY FILE NUMBER	
										SHEET OF	
										CITY DRAWING NUMBER	
										1-06010-A-M0103-001-000	