

**WALL TYPES:**



W3 CMU 240mm

**FIRE RATINGS:**

1 HR FIRE RATING

2 HR FIRE RATING

1 PARTIAL PLAN - FILTERS & CHANNELS (THIRD FLOOR LEVEL)  
WB-B0132 1:100

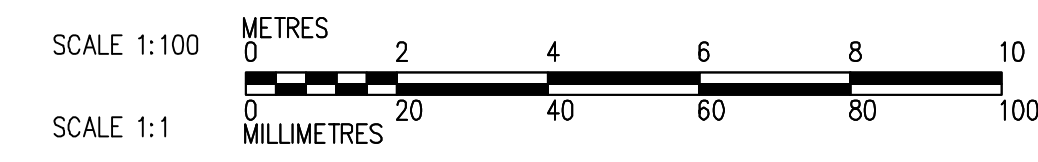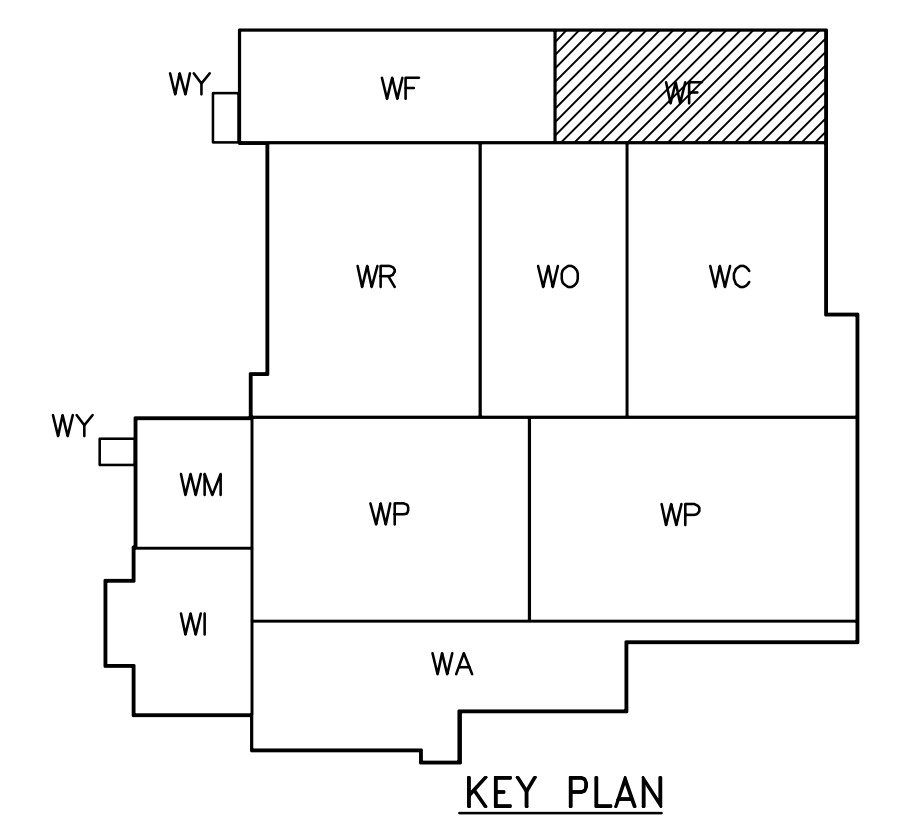

**INFORMATION ONLY**

				ENGINEER'S SEAL ORIGINAL SIGNED BY NEIL COOPER 2007/06/05			
B.M. ELEV.		DESIGNED BY TWS DRAWN BY SH/LK/AL SCALE: 1:100		CHECKED BY BJS APPROVED BY AHL RELEASED FOR CONSTRUCTION BY R. SOROKOWSKI		WATER TREATMENT PLANT MAIN BUILDING OFFICE AND PLANT INTERIOR FINISHES	
02 95-2007-FI-O-009-FC 08/01/04 LK 01 95-2007 ISSUED FOR CONSTRUCTION 07/09/10 LK 00 ISSUED FOR TENDER 07/06/05 LK		DATE 2005/08/03 DATE 2007/06/05		CONSULTANT DRAWING NO. WB-B0132		CITY FILE NUMBER SHEET OF CITY DRAWING NUMBER 1-060B-A-B032-001-02D	