




NOTES:
 1. REFER TO SUPPLY CONTRACTOR SHOP DRAWINGS FOR EQUIPMENT DETAILS.
 2. ALL GATES ARE SUPPLIED BY OTHERS. INSTALLATION BY THE CONTRACTOR

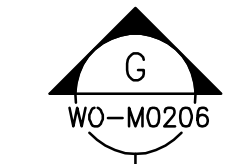


G
WO-M0206

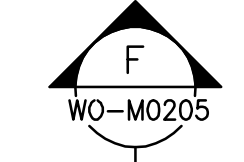

F
WO-M0205

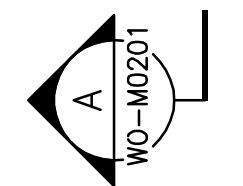



A
WO-M0201

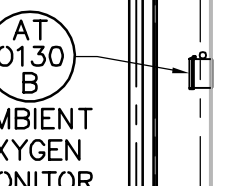

B
WO-M0201

1
DETAIL
1:20

1
DETAIL
WO-M0131 1:50

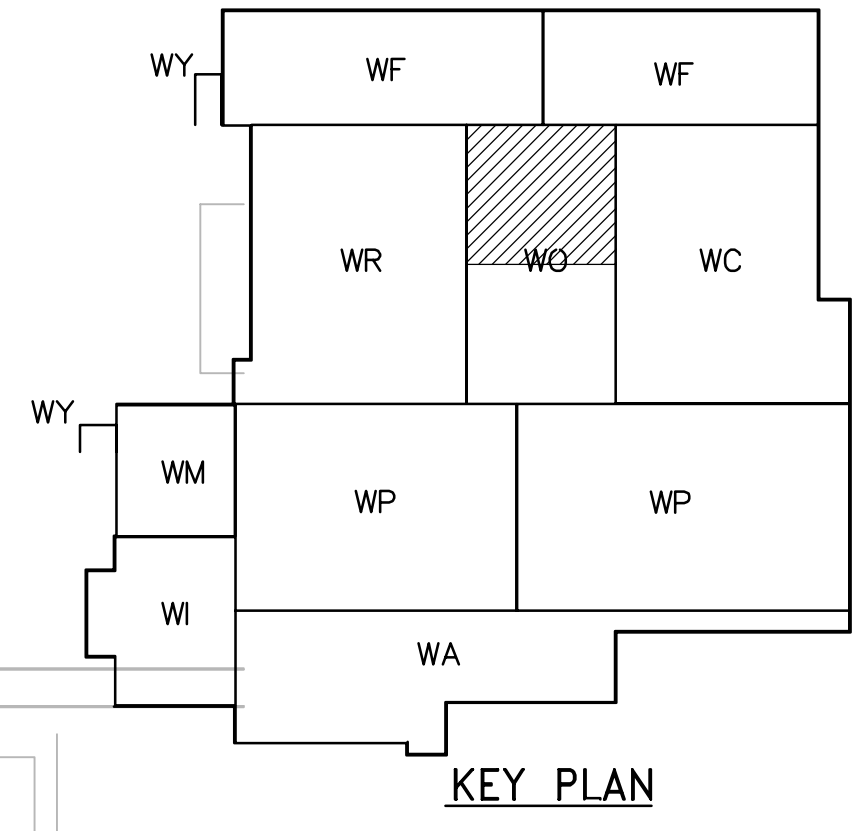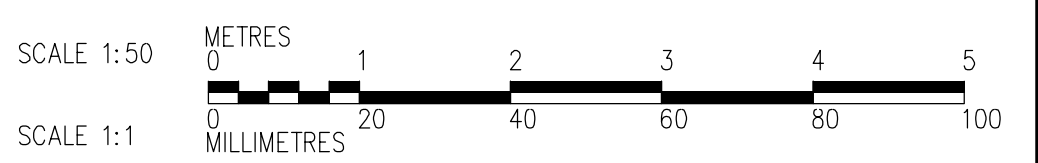

 APEGM Certificate of Authorization CH2M HILL Canada Ltd. No. 1441 Expiry: April 30, 2007	INFORMATION ONLY		 Frederickson Cooper ARCHITECTS	 A Tyco International Ltd. Company	ENGINEER'S SEAL ORIGINAL SIGNED BY D.J. PERNITSKY 2006/03/29 CONSULTANT DRAWING NO. WO-M0401	 THE CITY OF WINNIPEG WATER AND WASTE DEPARTMENT ENGINEERING DIVISION WATER TREATMENT PLANT OZONE MECHANICAL AND ELECTRICAL PROCESS MECHANICAL OZONATION AREA PLAN DETAIL	CITY FILE NUMBER SHEET OF
	DESIGNED BY CBE/DP CHECKED BY EPM DRAWN BY RWA/KM APPROVED BY AHL SCALE: 1:50 RELEASED FOR CONSTRUCTION BY: R. SOROKOWSKI DATE 2006/02/14 DATE 2006/03/29	NO. REVISIONS DATE BY	NO. REVISIONS DATE BY	CITY DRAWING NUMBER 1-06010-A-M0401-001-010			