

NOTES:
THIS DRAWING MUST NOT BE SCALED.
THE CONTRACTOR SHALL VERIFY ALL DIMENSIONS, DETAILS AND LEVELS PRIOR TO COMMENCEMENT OF WORK. ALL ERRORS AND OMISSIONS TO BE REPORTED TO THE CONTRACT ADMINISTRATOR BEFORE PROCEEDING.
VARIATIONS AND MODIFICATIONS TO WORK SHOWN ON THESE DRAWINGS SHALL NOT BE CARRIED OUT WITHOUT PERMISSION OF THE CONTRACT ADMINISTRATOR.
THIS DRAWING IS THE EXCLUSIVE PROPERTY OF NUMBER TEN ARCHITECTURAL GROUP AND THE COPYRIGHT IN THE SAME BEING RESERVED TO THEM. IT MAY BE REPRODUCED ONLY WITH THE PERMISSION OF THE CITY OF WINNIPEG.

- MATERIALS LEGEND:**
- 1 KING SIZE CLAY MASONRY, RUNNING BOND, C/W ANTI-GRAFFITI COATING, COLOUR #1
 - 2 KING SIZE CLAY MASONRY, STACK BOND, C/W ANTI-GRAFFITI COATING, COLOUR #1
 - 3 CEMENT STUCCO W/ ACRYLIC FINISH ON WIRE MESH C/W ANTI-GRAFFITI COATING, COLOUR #2, SMOOTH FINISH
 - 4 PRE-FINISHED, CUSTOM-FINISHED CEMENT FIBRE LAP SIDING, 203mm EXPOSURE, COLOUR #3
 - 5 ALUMINUM WINDOWS W/ HSGO, COLOUR #4, WINDOW PROTECTION AND WINNING OPERATORS WHERE INDICATED ONLY, SEE BELOW & 2/A-2.2
 - 6 ALUMINUM CURTAINWALL W/ HSGO, COLOUR #4, WINDOW PROTECTION AND WINNING OPERATORS WHERE INDICATED ONLY, SEE BELOW & 2/A-2.2
 - 7 GALVANIZED METAL FLASHING, TO MATCH COLOUR #1
 - 8 PRE-FINISHED METAL FLASHING, TO MATCH COLOUR #2
 - 9 GALVANIZED PANEL & PROTECTION BOARD OVER GRADE BEAM INSULATION, SEE 4/A-4.4
 - 10 HOLLOW METAL INSUL. DOOR & FRAME, PAINT AS SCHEDULED
 - 11 ALUM. DOOR IN CURTAINWALL SYSTEM, COLOUR #4
 - 12 INSUL. O/H DOOR - PREFINISHED TO MATCH EXTERIOR HOLLOW METAL DOORS
 - 13 ROOF ACCESS LADDER, PAINT TO MATCH COLOUR #3
 - 14 PRE-FINISHED OVER-FLOW ROOF SCUPPER
 - 15 PRE-CAST CONC SPLASH PAD
 - 16 STEEL BOLLARD, PAINT TO MATCH COLOUR #2
 - 17 PIN-MOUNTED 200mm HIGH CLEAR ALUM LETTERS - SEE CASH ALLOWANCES
 - 18 EXPOSED CONC PILE CAP - SEE STRUCTURAL
 - 19 MECH. LOUIRE TO MATCH COLOUR #3
 - 20 LIGHT FIXTURE - SEE ELECTRICAL
 - 21 LAWN SERVICE - SEE MECHANICAL
 - 22 UTILITY METER - SEE MECHANICAL & CIVIL
 - 23 WOOD REFUSE ENCLOSURE GATE - SEE LANDSCAPE
 - 24 AUTO DOOR OPERATOR - SEE ELECTRICAL
 - 25 FIRE DEPARTMENT CONNECTION - SEE MECHANICAL


- WINDOW PROTECTION SCHEDULE:**
- TYPE-1: WINDOW PROTECTION SECURED BEHIND CURTAINWALL PRESSURE PLATE AND SNAP CAP
 - TYPE-2: WINDOW PROTECTION SECURED IN INDEPENDENT ALUMINUM CHANNEL

- EXTERIOR COLOUR LEGEND:**
- COLOUR 1: 04 294 BUFFALO GRANITE
 - COLOUR 2: TO MATCH ICI PAINT SEED PEARL 40Y77/084
 - COLOUR 3: MASONRY SELECT WOODPERFECT SERIES SCANDIT FIRE COATING, WS-CEDAR (ON PRE-PRIMED)
 - COLOUR 4: TO MATCH KAWNEER #14 ANODIZED CLEAR
 - COLOUR 5: TO MATCH KAWNEER #29 ANODIZED BLACK



NO.	REVISION/DESCRIPTION	DATE
1	ISSUED FOR 40% REVIEW	28-OCT-2007
2	ISSUED FOR CLASS 'X' OPINION OF PROBABLE COSTS	28-NOV-2007
3	ISSUED FOR 80% REVIEW	7-DEC-2007
4	ISSUED FOR 100% REVIEW	11-JAN-2008
5	ISSUED FOR TENDER	18-JAN-2008

NO.	REVISION/DESCRIPTION	BY	DATE

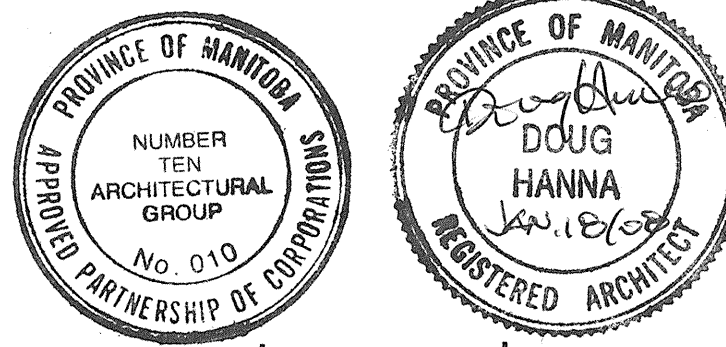

DRAWN BY: [Signature] CHECKED BY: [Signature] APPROVED: [Signature]
DATE: 18-JAN-2008 USER APPROVAL

CITY OF WINNIPEG
PLANNING, PROPERTY AND DEVELOPMENT DEPARTMENT
CIVIC ACCOMMODATIONS DIVISION
300 - 65 GARRY ST. R3C 4K4

PROJECT
BRONX PARK COMMUNITY CENTRE
HOME OF
GOOD NEIGHBOURS SENIOR CENTRE
WINNIPEG, MANITOBA

SHEET TITLE
BUILDING ELEVATIONS

SCALE AS SHOWN PROJECT NO. PP&D 2006-065 SHEET NO. A-2.1
DRAWING SHEET SIZE: ARCH E1 (42" x 30") PLOT 1:1