



LAYOUT:
JUNCTION BOX

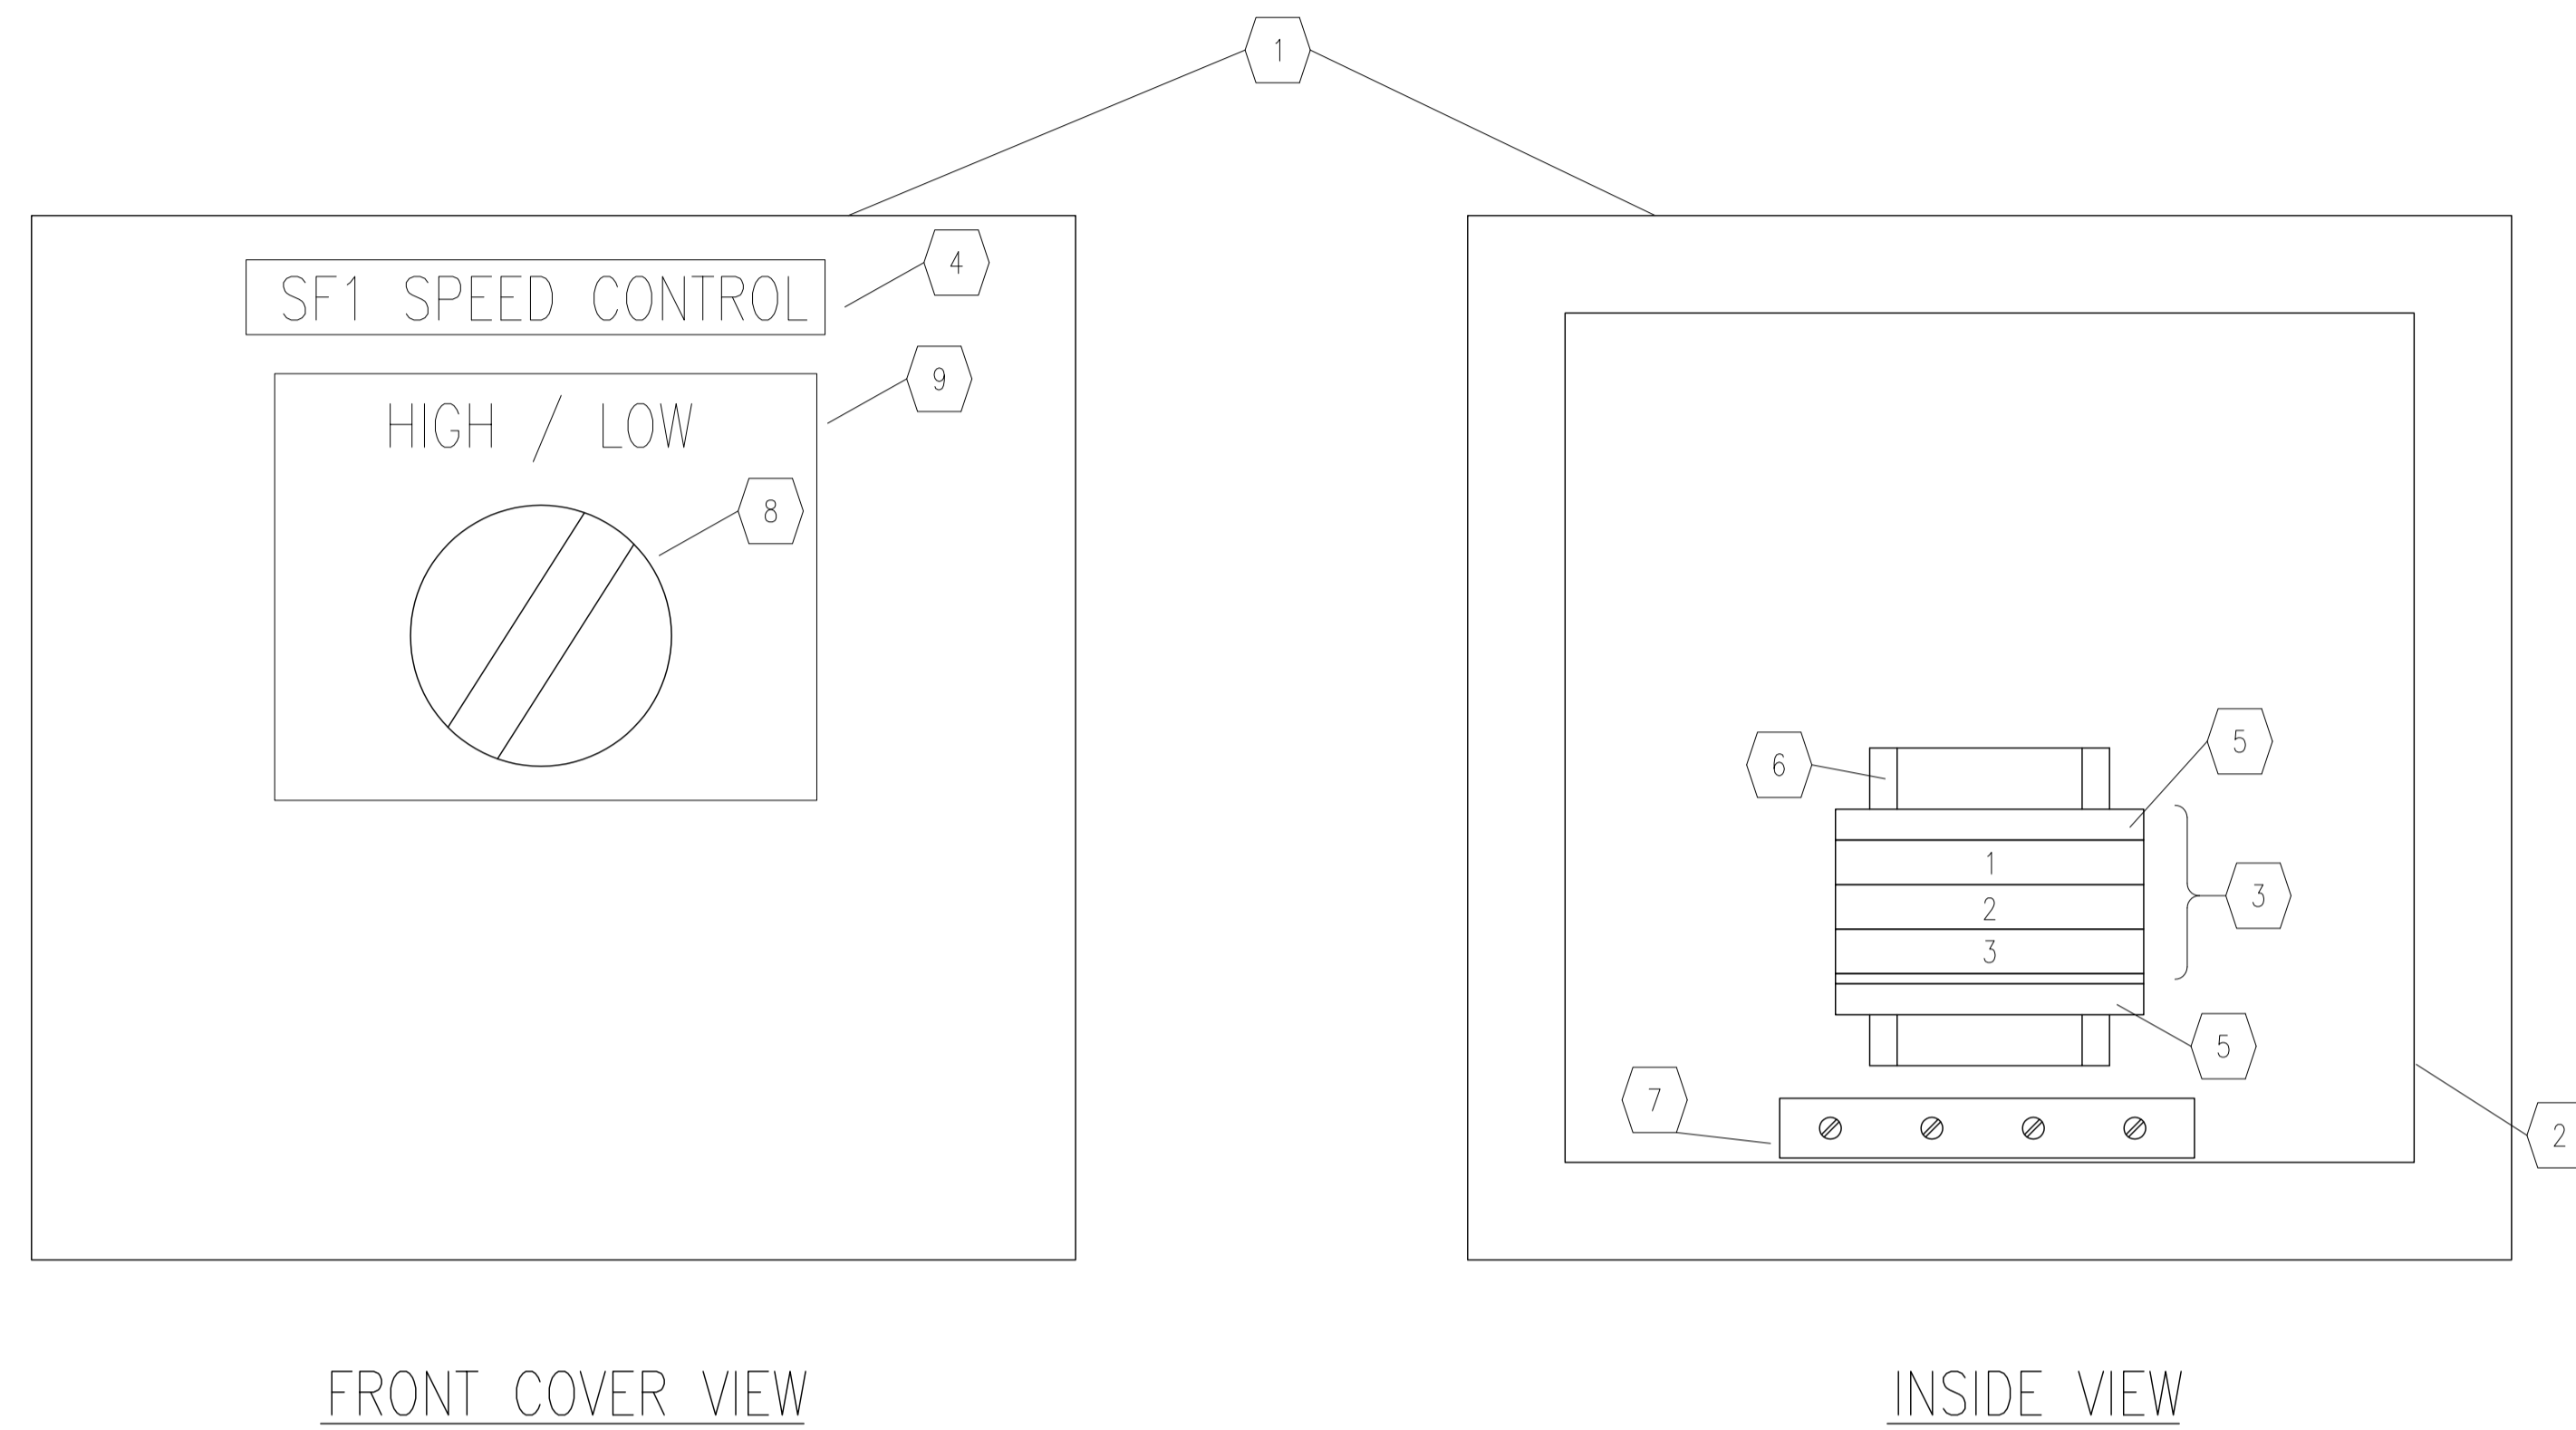

BILL OF MATERIAL				
ITEM	QTY	DESCRIPTION	MANUFACTURER & MODEL	CATALOG NUMBER
1	1	NEMA 4X JUNCTION BOX ENCLOSURE - 6"x6"x4" WITH QUICK RELEASE	HOFFMAN	A664CHQRFQ
2	1	BACKPLATE FOR ITEM 1	HOFFMAN	A6P6
3	3	SAK 4/35 TERMINALS	WEIDMULLER SAK4	0443660000
	1	TERMINAL END PLATE	WEIDMULLER	0117960000
	AS REQ'D	TERMINAL MARKERS	WEIDMULLER	0468260000
4	AS REQ'D	PHENOLIC TYPE NAMEPLATE C/W 1/4" LETTERING.		
5	2	TERMINAL END HOLDER	WEIDMULLER EW35	0383560000
6	AS REQ'D	TS35 MOUNTING RAIL	WEIDMULLER	0383400000
7	1	GROUND BAR, 4 TAPS	ILSCO	D167-4
8	1	2-POSITION SELECTOR SWITCH (MAINTAINED)	ALLEN BRADLEY	800H-HR2A
9	2	2-POSITION SELECTOR SWITCH HIGH-LOW LEGEND PLATE	ALLEN BRADLEY	800H-W030

WIRING SCHEMATIC:

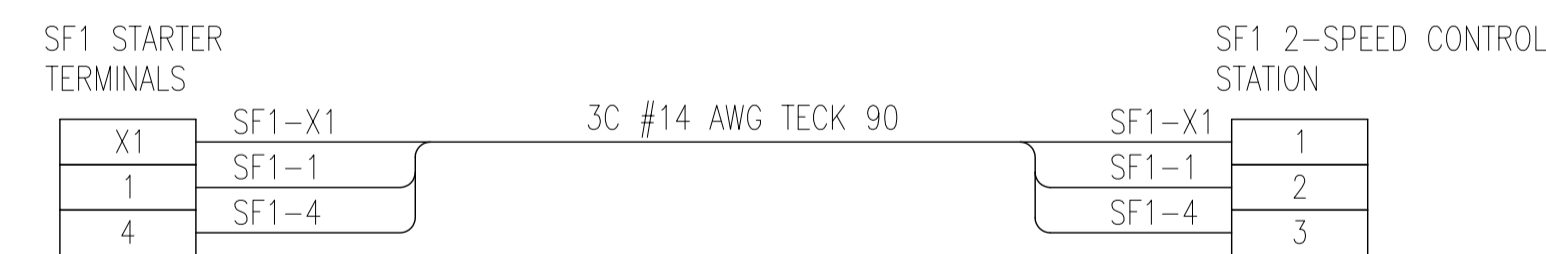

B.M. ELEV.	FIELD BOOK #:			ENGINEER'S SEAL	
POSTED TO LBIS		DESIGNED BY D.E. BECKER	CHECKED BY C. ASMUNDSON	2007 PUMPING STATION UPGRADES INSTALLATION OF NEW PUMPING UNITS AND MODIFICATIONS TO THE BALTIMORE WASTEWATER PUMPING STATION LAYOUT EXHAUST FAN SF1 CONTROL STATION	
		DRAWN BY D.E. BECKER	APPROVED BY		HOR. SCALE 1:1 VERTICAL
			RELEASED FOR CONSTRUCTION		
00 ISSUED FOR TENDER	2007/12/11	BOK	DATE 2007/05/01	DATE	CITY DRAWING NUMBER
NO. REVISIONS	DATE	BY	FILENAME: 06804.dwg		06804 11 OF 16
					SHEET 11
					REV. 00
					SIZE D