


- REFERENCE NOTES**
- A. REFER TO DRAWING WY-C0160 FOR PROPOSED HORIZONTAL GEOMETRY
 - B. REFER TO DRAWING WY-C0161 & WY-C0162 FOR PROPOSED PAVEMENT ELEVATIONS
 - C. REFER TO DRAWINGS WY-C0165 & WY-C0166 FOR PROPOSED PAVEMENT PROFILES
 - D. REFER TO ELECTRICAL DRAWINGS FOR STREET LIGHTS, PARKING RECEPTACLES AND ASSOCIATED ELECTRICAL
 - E. NO HEAVY EQUIPMENT ALLOWED WITHIN 10m OF GWWD AQUEDUCT
 - F. REFER TO CHEMICAL AND GENERATOR BUILDING AND CLEARWELL DRAWINGS FOR ROUGH GRADING ELEVATIONS
 - G. REFER TO GUARDRAIL DRAWINGS FOR PLAN AND DETAILS
 - H. PLACE TOPSOIL AND SEED PRIOR TO PLACEMENT OF ASPHALT PAVEMENT

METRIC
WHOLE NUMBERS INDICATE MILLIMETRES
DECIMALIZED NUMBERS INDICATE METRES

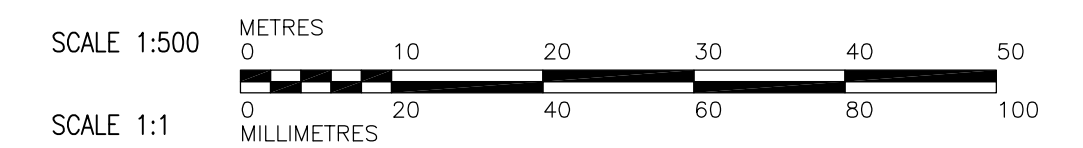

150 mm W.M.	WATERMAIN	150 mm W.M.	HYDRO M.T.S.	LIGHT STANDARD
◇	HYDRANT	+	CONCRETE	ANCHOR
⊙	VALVE	○	ASPHALT	POLE
300mm L.D.S.	LAND DRAINAGE SEWER	300mm L.D.S.	PROPERTY LINE	CONTOURS
250mm W.W.S.	WASTEWATER SEWER	250mm W.W.S.	SURVEY BAR	RAIL X-ING SIGNAL
○	MANHOLE	⊕	ELEVATION	© RAILWAY TRACK
□	CATCH BASIN	232.750	TREE	DITCH
▽	CURB INLET	3500	ANODE	TRANSFORMER
+	JUNCTIONS	—	CONCRETE SIDEWALK	100mm TOPSOIL AND SEED
—	CULVERT	—	FENCE	SWAYLE
—	GAS	—		
EXISTING	LEGEND — PLAN	PROPOSED	EXISTING	LEGEND — PLAN
			PROPOSED	

APEGM
Certificate of Authorization
Earth Tech Canada Inc.
No. 730

B.M. ELEV.	
DESIGNED BY	BC
CHECKED BY	JC
DRAWN BY	BC
APPROVED BY	AHL
SCALE:	1:500
RELEASED FOR CONSTRUCTION BY:	R. SOROKOWSKI
NO.	00
ISSUED FOR TENDER	07/11/09
REVISIONS	DATE BY
	06/11/24

CH2M HILL
Frederickson Cooper ARCHITECTS

EarthTech
A Terra International Ltd. Company

DESIGNED BY: BC
CHECKED BY: JC
DRAWN BY: BC
APPROVED BY: AHL
SCALE: 1:500
RELEASED FOR CONSTRUCTION BY: R. SOROKOWSKI

ENGINEER'S SEAL
ORIGINAL SIGNED BY
J.N. CRANG
07/11/09
CONSULTANT DRAWING NO.
WY-C0168

THE CITY OF WINNIPEG
WATER AND WASTE DEPARTMENT
ENGINEERING DIVISION

WATER TREATMENT PLANT
CONSTRUCTION OF ROADS
AND LANDSCAPING

CIVIL
LANDSCAPING PLAN

CITY FILE NUMBER
SHEET OF
CITY DRAWING NUMBER
1-0601Y-A-C0168-001-000