



1 SECTION AT WATER TREATMENT PLANT ROADWAY STA 0+210  
C0163 SCALE H=1:50 V=1:25

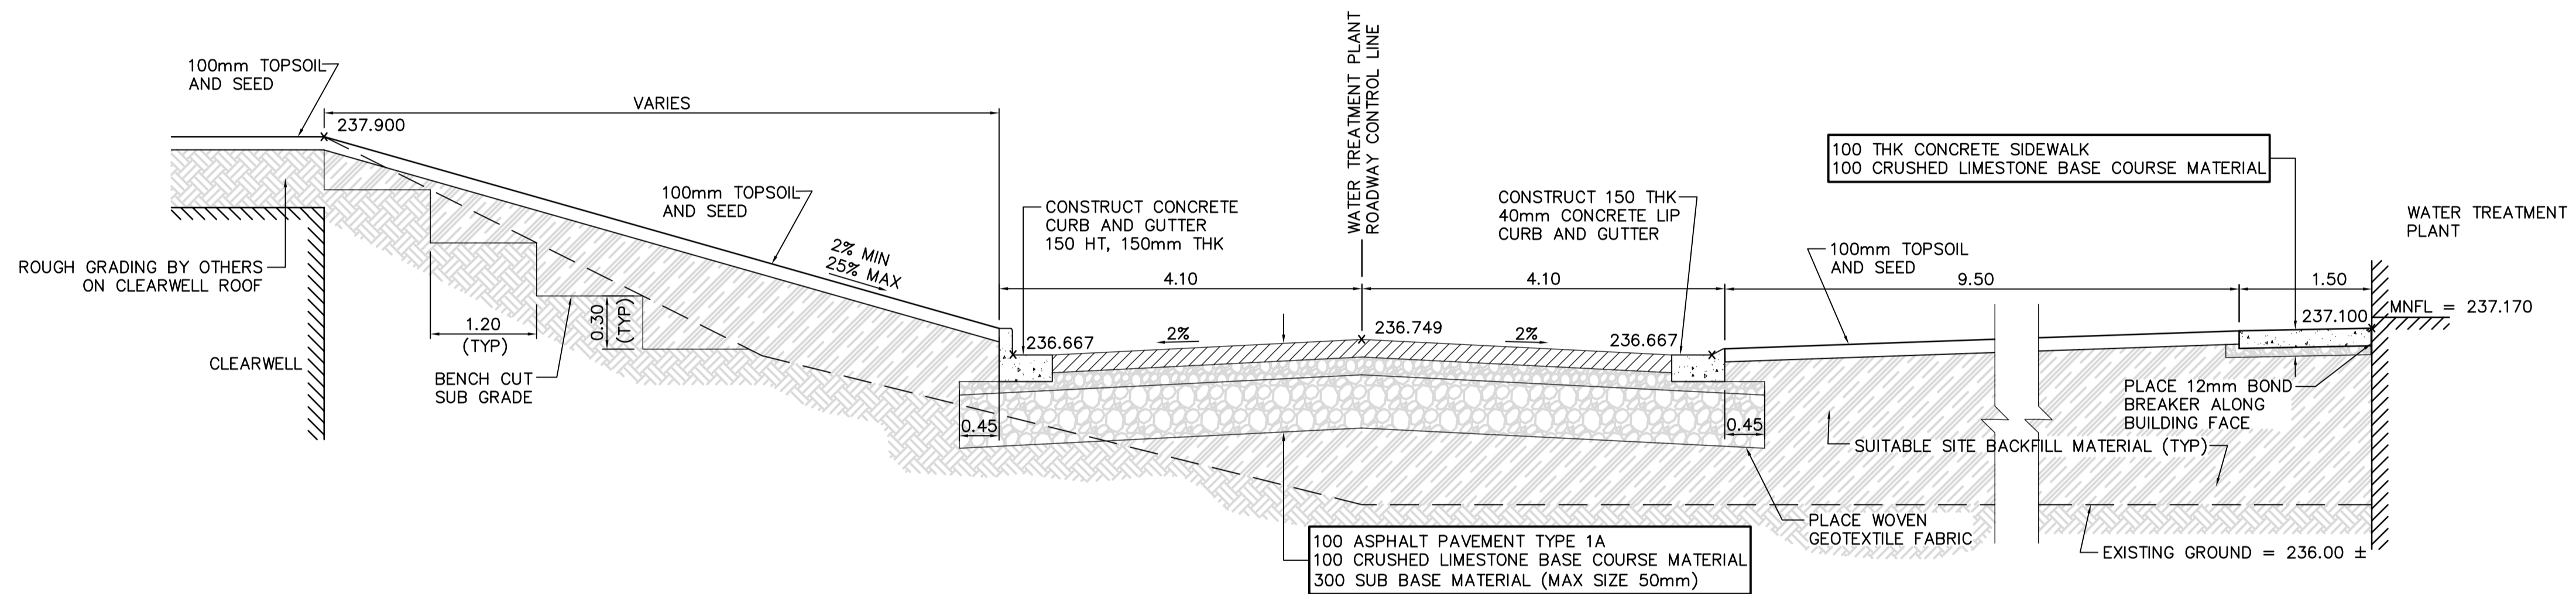

2 SECTION AT WATER TREATMENT PLANT ROADWAY STA 0+235  
C0163 SCALE H=1:50 V=1:25

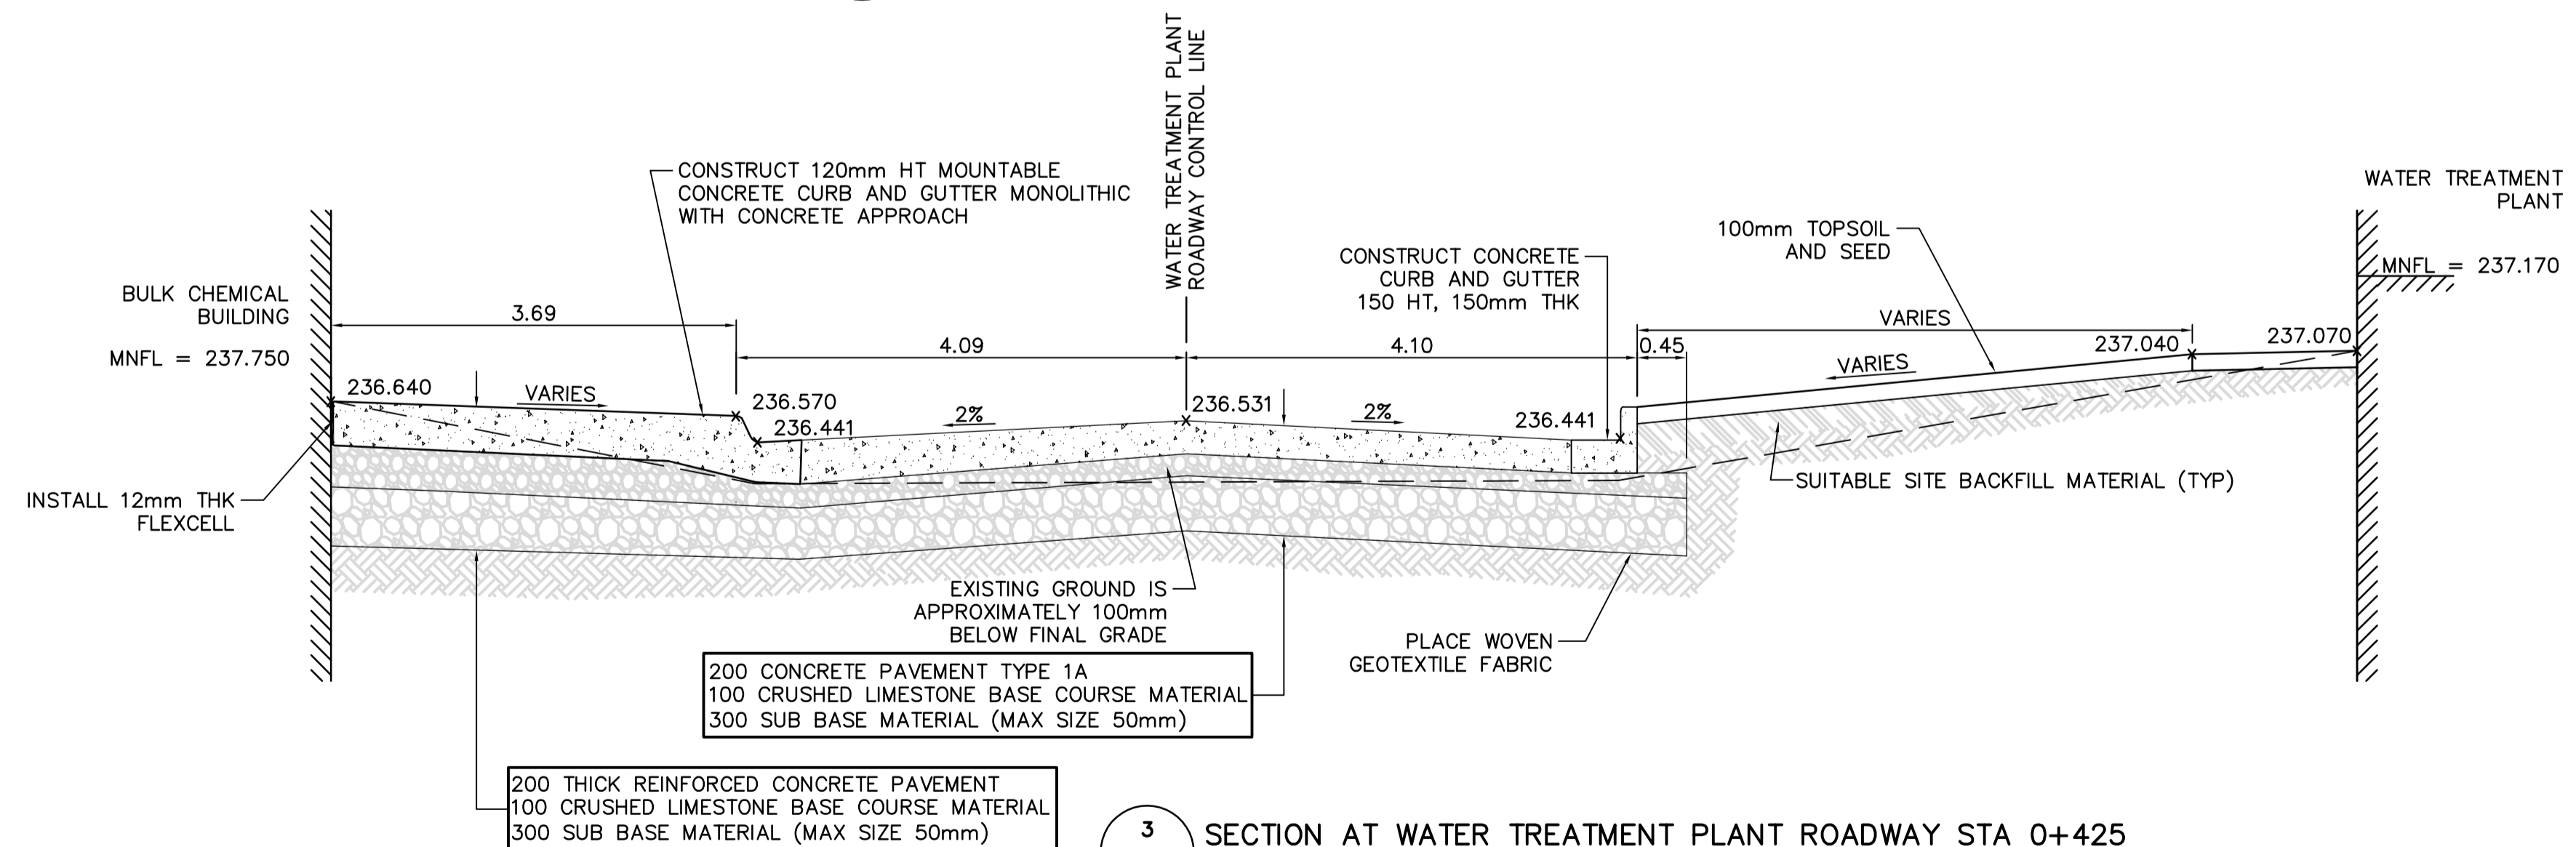

3 SECTION AT WATER TREATMENT PLANT ROADWAY STA 0+425  
C0163 SCALE H=1:50 V=1:25

**METRIC**

WHOLE NUMBERS INDICATE MILLIMETRES  
DECIMALIZED NUMBERS INDICATE METRES

150 mm W.M.	WATERMAIN	150 mm W.M.	HYDRO	---	---	---	---	---	---
⊕	HYDRANT	⊕	M.T.S.	---	---	---	---	---	---
⊕	VALVE	⊕	CONCRETE	---	---	---	---	---	---
300mm L.D.S.	LAND DRAINAGE SEWER	300mm L.D.S.	ASPHALT	---	---	---	---	---	---
250mm W.W.S.	WASTEWATER SEWER	250mm W.W.S.	PROPERTY LINE	---	---	---	---	---	---
○	MANHOLE	⊕	SURVEY BAR	---	---	---	---	---	---
□	CATCH BASIN	■	ELEVATION	---	---	---	---	---	---
▽	CURB INLET	▽	TREE	---	---	---	---	---	---
+	JUNCTIONS	+	ANODE	---	---	---	---	---	---
⊔	CULVERT	⊔	CONCRETE SIDEWALK	---	---	---	---	---	---
⊔	GAS	⊔	FENCE	---	---	---	---	---	---
---	EXISTING	---	LEGEND - PLAN	---	---	---	---	---	---
---	LEGEND - PLAN	---	PROPOSED	---	---	---	---	---	---
---	EXISTING	---	LEGEND - PLAN	---	---	---	---	---	---
---	LEGEND - PLAN	---	PROPOSED	---	---	---	---	---	---

**APECM**  
Certificate of Authorization  
Earth Tech Canada Inc.  
No. 730

B.M. ELEV.			
00	ISSUED FOR TENDER	07/11/09	BC
NO.	REVISIONS	DATE	BY

**CH2MHILL**  
Frederickson Cooper ARCHITECTS

**EarthTech**  
A Tyco International Ltd. Company

DESIGNED BY	BC	CHECKED BY	JC
DRAWN BY	DDW	APPROVED BY	AHL
SCALE:	AS NOTED	RELEASED FOR CONSTRUCTION BY:	R. SOROKOWSKI
		DATE	07/11/09

ENGINEER'S SEAL	
ORIGINAL SIGNED BY	J.N. CRANG
	07/11/09
CONSULTANT DRAWING NO.	WY-C0260

**THE CITY OF WINNIPEG**  
WATER AND WASTE DEPARTMENT  
ENGINEERING DIVISION

WATER TREATMENT PLANT  
CONSTRUCTION OF ROADS  
AND LANDSCAPING

CIVIL  
ROADWAY SECTIONS  
AND DETAILS

CITY FILE NUMBER  
SHEET OF  
CITY DRAWING NUMBER  
1-0601Y-A-C0260-001-000