



4 SECTION AT WATER TREATMENT PLANT ROADWAY STA 0+540
 C0164 SCALE H=1:50 V=1:25

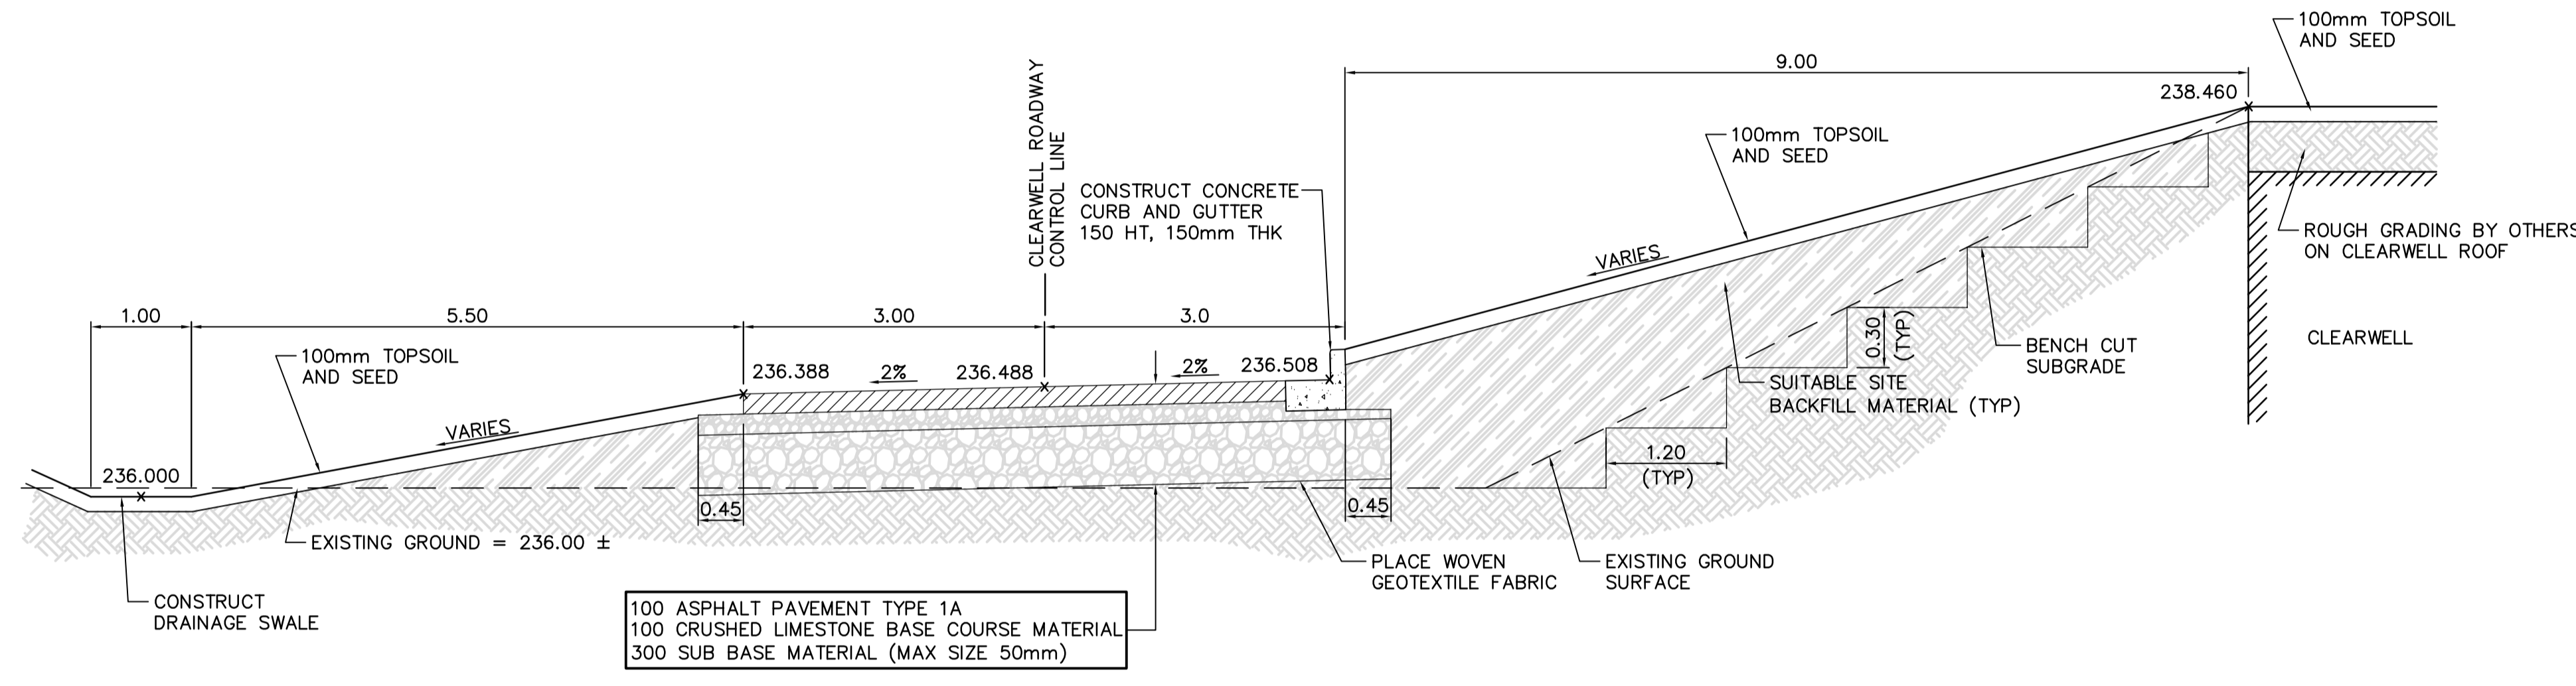

5 SECTION AT CLEARWELL ROADWAY STA 0+270
 C0163 SCALE H=1:50 V=1:25

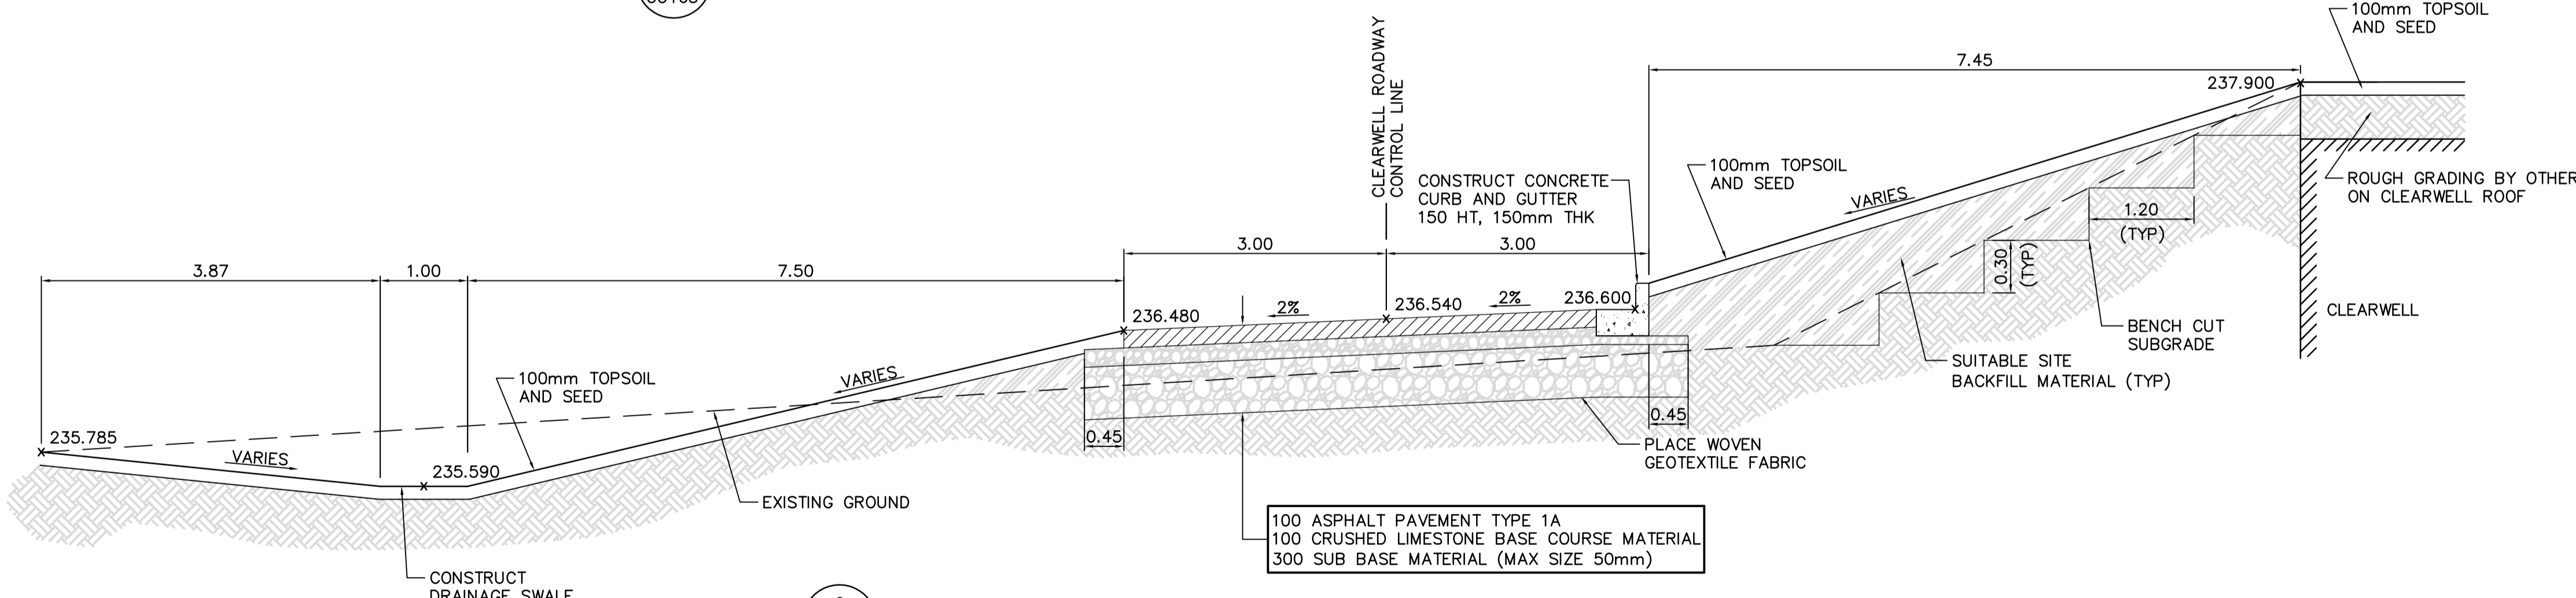

6 SECTION AT CLEARWELL ROADWAY STA 0+360
 C0163 SCALE H=1:50 V=1:25

METRIC

WHOLE NUMBERS INDICATE MILLIMETRES
 DECIMALIZED NUMBERS INDICATE METRES

| | | | | | |
|--------------|---------------------|--------------|-------------------|-------------------|-------------------|
| 150 mm W.M. | WATERMAIN | 150 mm W.M. | HYDRO | HYDRO | LIGHT STANDARD |
| ◇ | HYDRANT | + | M.T.S. | M.T.S. | ANCHOR |
| ⊙ | VALVE | ○ | CONCRETE | CONCRETE | POLE |
| 300mm L.D.S. | LAND DRAINAGE SEWER | 300mm L.D.S. | ASPHALT | ASPHALT | CONTOURS |
| 250mm W.W.S. | WASTEWATER SEWER | 250mm W.W.S. | PROPERTY LINE | PROPERTY LINE | RAIL X-ING SIGNAL |
| ○ | MANHOLE | ⊕ | SURVEY BAR | SURVEY BAR | ⊕ RAILWAY TRACK |
| □ | CATCH BASIN | 232.750 | ELEVATION | ELEVATION | ← DITCH |
| ▽ | CURB INLET | 3500 | TREE | TREE | |
| + | JUNCTIONS | | ANODE | ANODE | |
| — | CULVERT | | CONCRETE SIDEWALK | CONCRETE SIDEWALK | |
| — | GAS | | FENCE | FENCE | |
| EXISTING | LEGEND — PLAN | PROPOSED | EXISTING | LEGEND — PLAN | PROPOSED |

CH2M HILL
 EarthTech
 A TFC International Ltd. Company

Frederickson Cooper
 ARCHITECTS

APEGM
 Certificate of Authorization
 Earth Tech Canada Inc.
 No. 730

| | | | | | |
|-------------|-------------------|-------------------------------|---------------|------|----------|
| B.M. ELEV. | | | | | |
| DESIGNED BY | BC | CHECKED BY | JC | DATE | 06/11/24 |
| DRAWN BY | DDW | APPROVED BY | AHL | DATE | 07/11/09 |
| SCALE: | AS NOTED | RELEASED FOR CONSTRUCTION BY: | R. SOROKOWSKI | DATE | 07/11/09 |
| 00 | ISSUED FOR TENDER | 07/11/09 | BC | | |
| NO. | REVISIONS | DATE | BY | | |

ENGINEER'S SEAL
 ORIGINAL SIGNED BY
 J.N. CRANG
 07/11/09

CONSULTANT DRAWING NO.
 WY-C0261

THE CITY OF WINNIPEG
 WATER AND WASTE DEPARTMENT
 ENGINEERING DIVISION

WATER TREATMENT PLANT
 CONSTRUCTION OF ROADS
 AND LANDSCAPING

CIVIL
 ROADWAY SECTIONS
 AND DETAILS

CITY FILE NUMBER
 SHEET OF
 CITY DRAWING NUMBER
 1-0601Y-A-C0261-001-000