
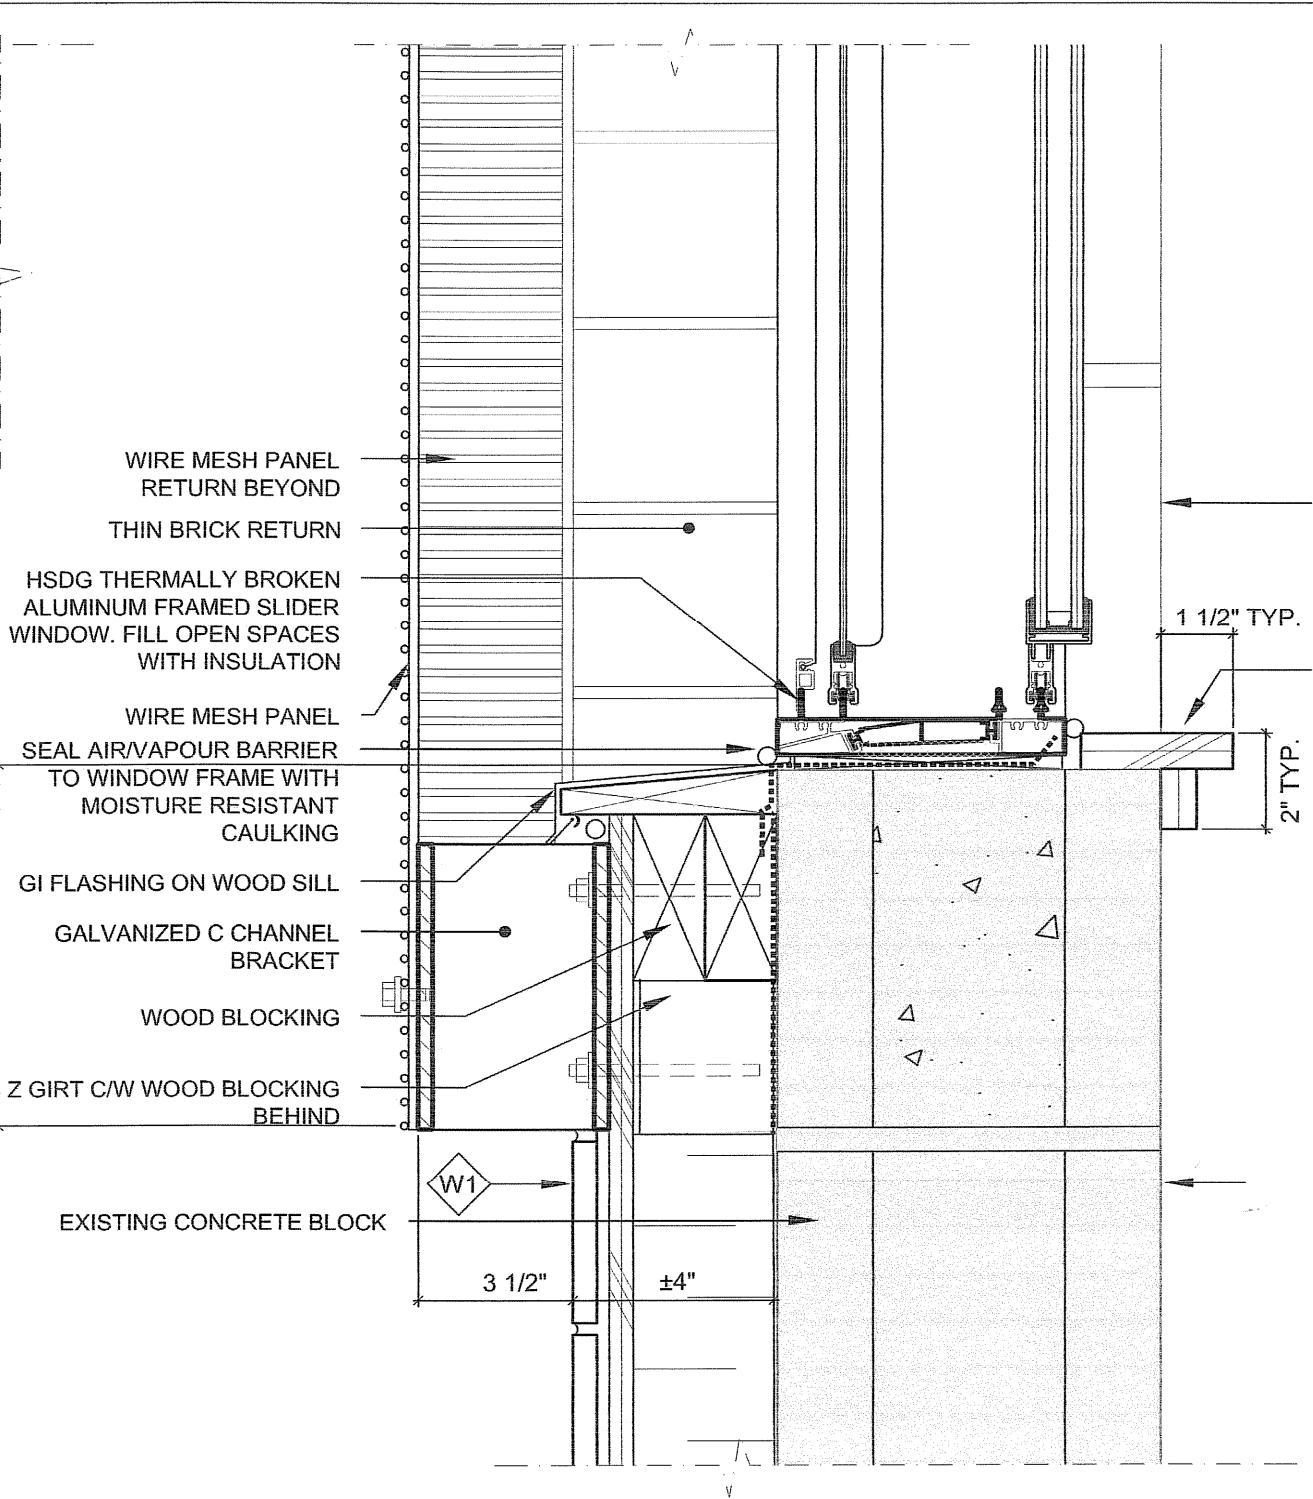
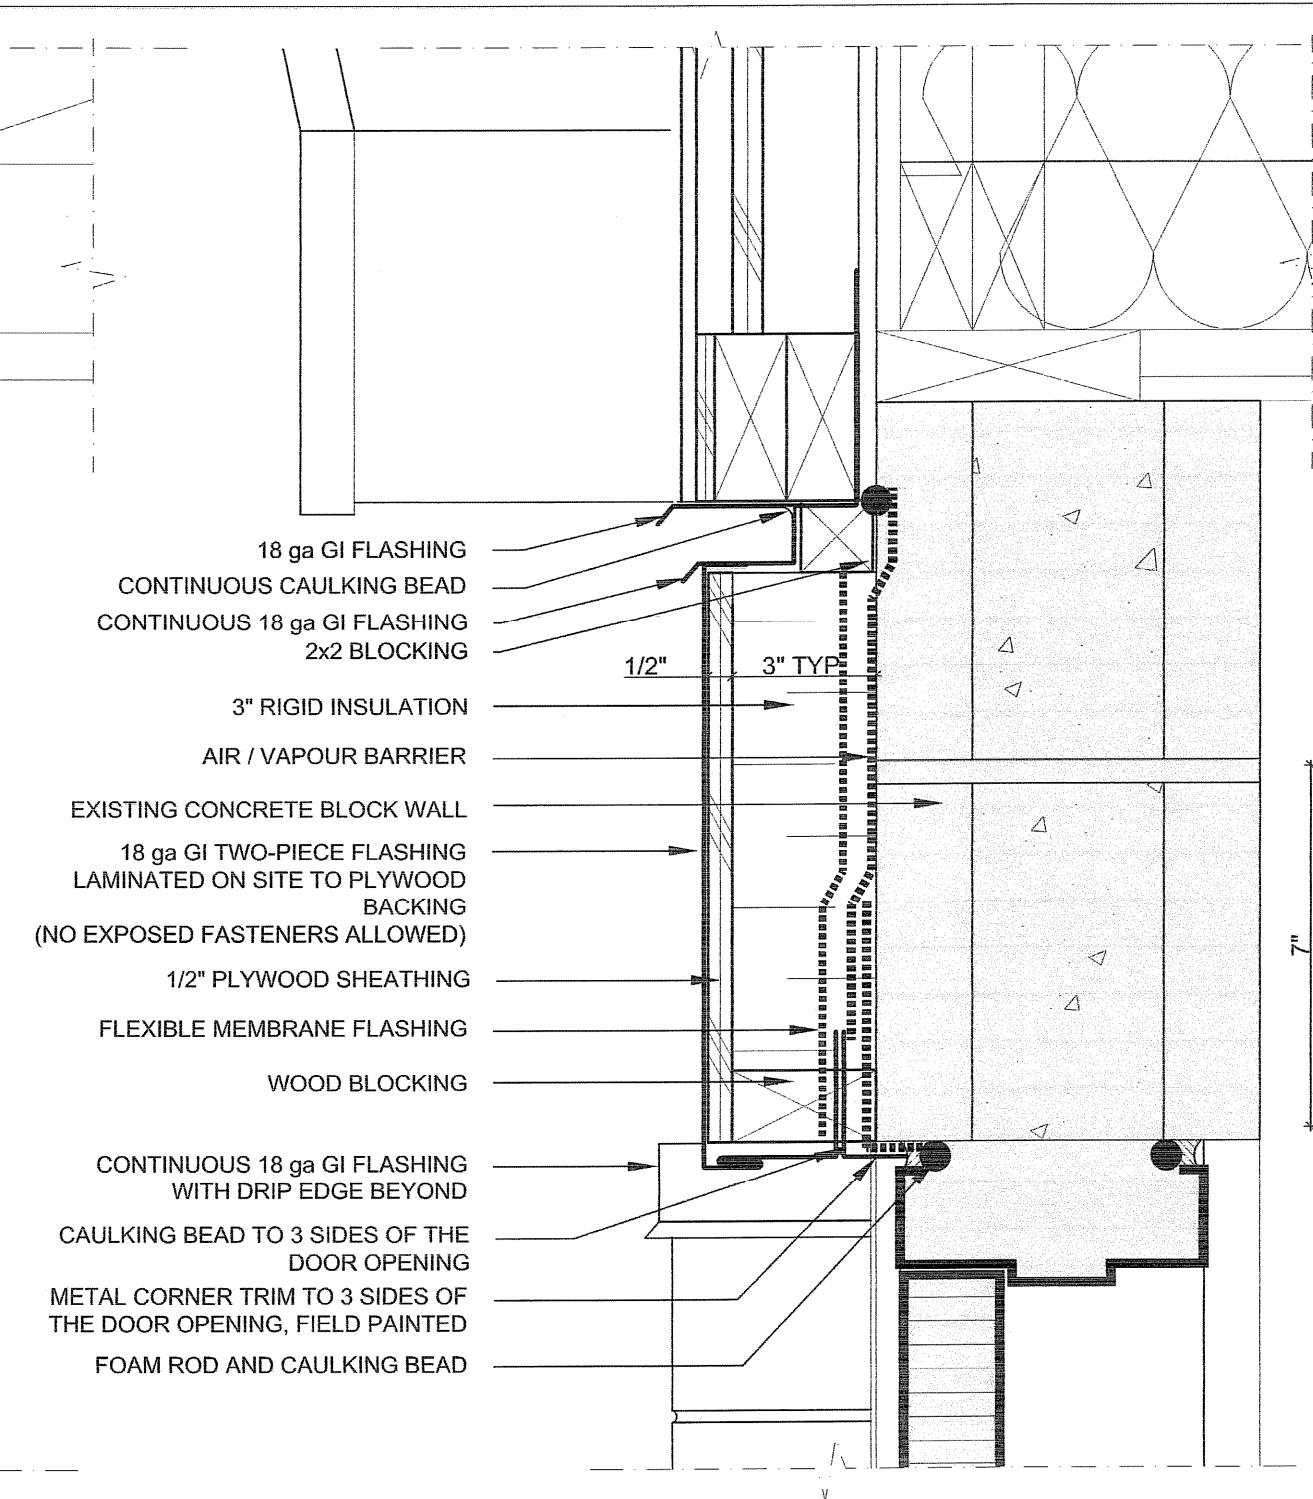
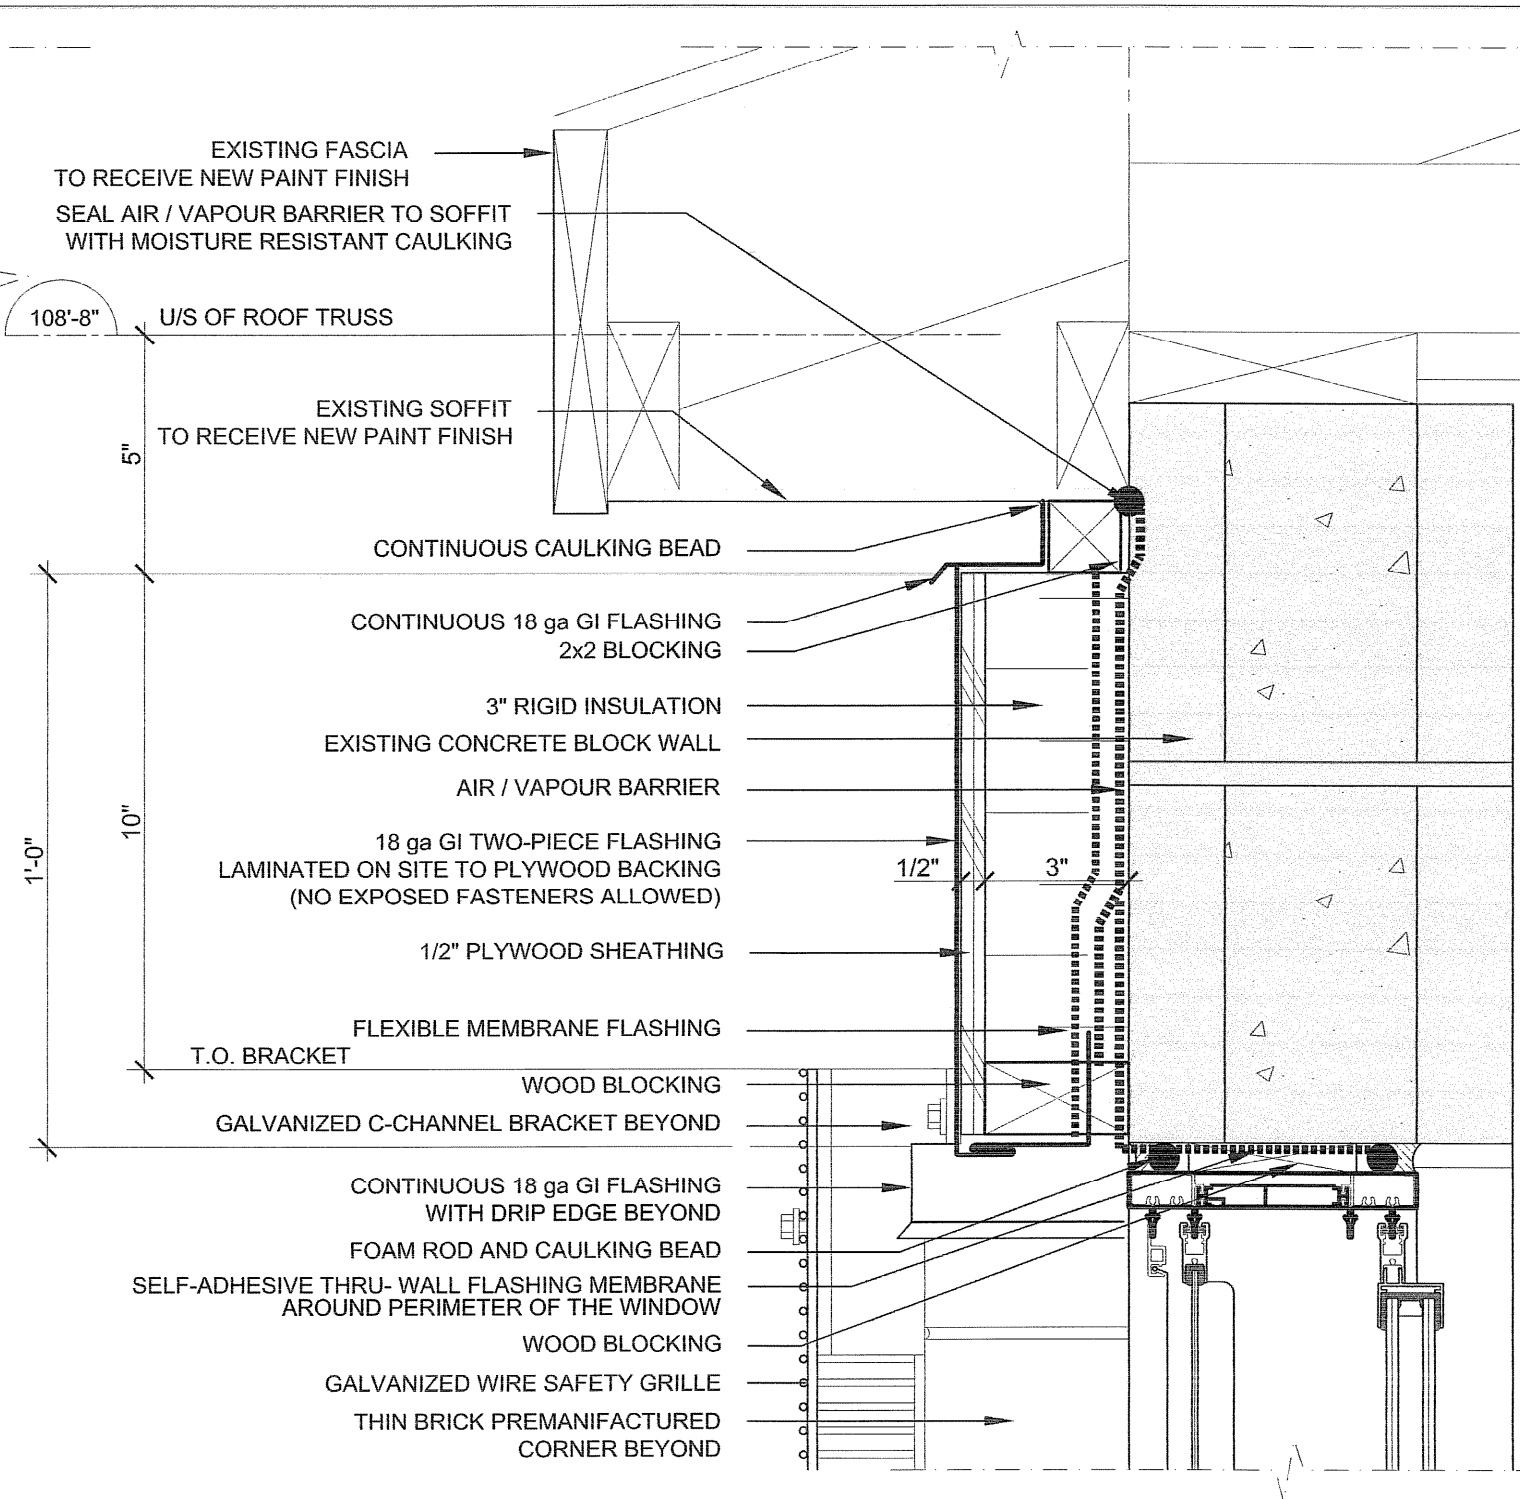


Ownership of Documents:
 Drawings and specifications as instruments of service are and shall remain the property of the Architect whether the project for which they are made is executed or not. They are not to be used by the owner on other projects or extensions to this project except by agreement in writing and with appropriate compensation to the Architect.

This drawing shall not be scaled. Follow given dimensions only.

ALL DIMENSIONS ARE APPROXIMATE




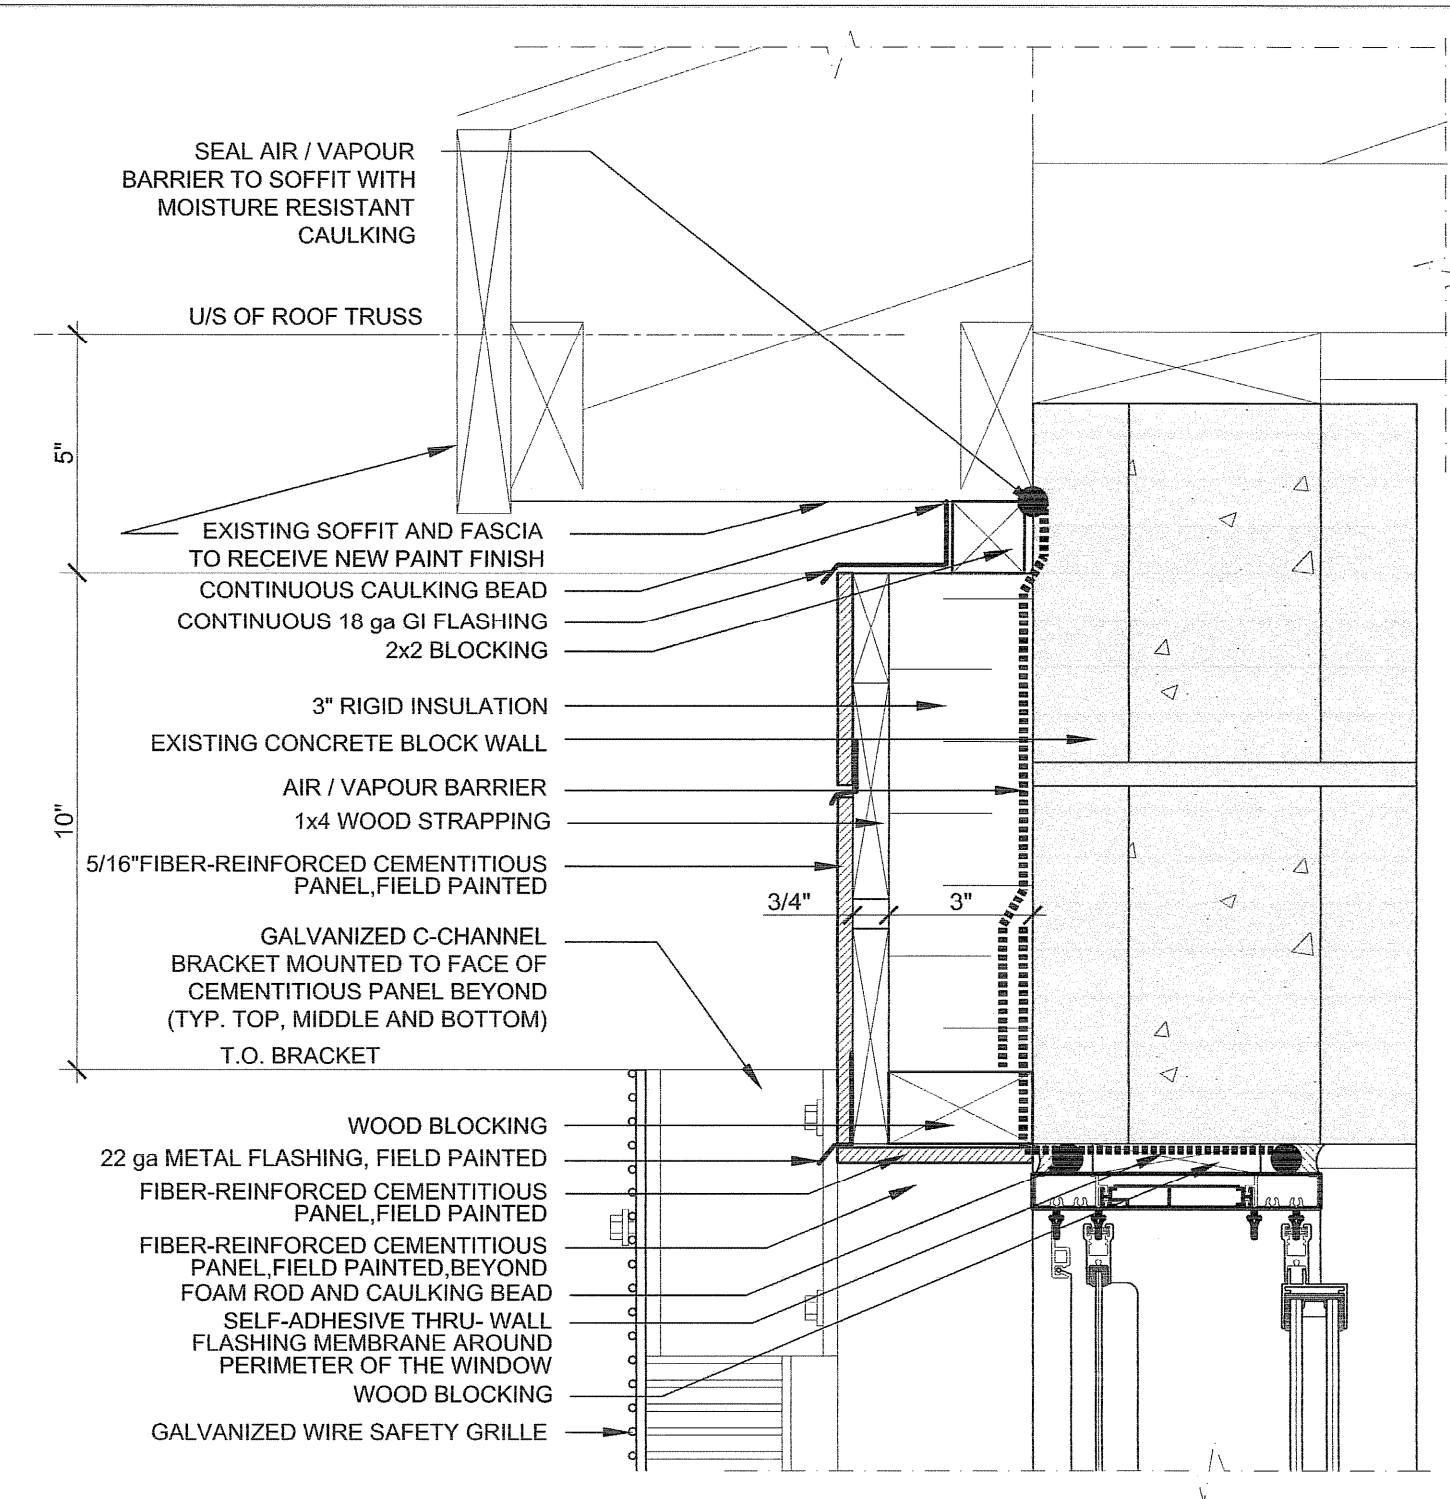


1 Window Header at Cementitious Detail Panel
 Scale: 3" = 1'-0"

2 Window Header Detail at Brick
 Scale: 3" = 1'-0"

3 Header Detail at Door D1
 Scale: 3" = 1'-0"

4 Window Sill Detail at Brick
 Scale: 3" = 1'-0"

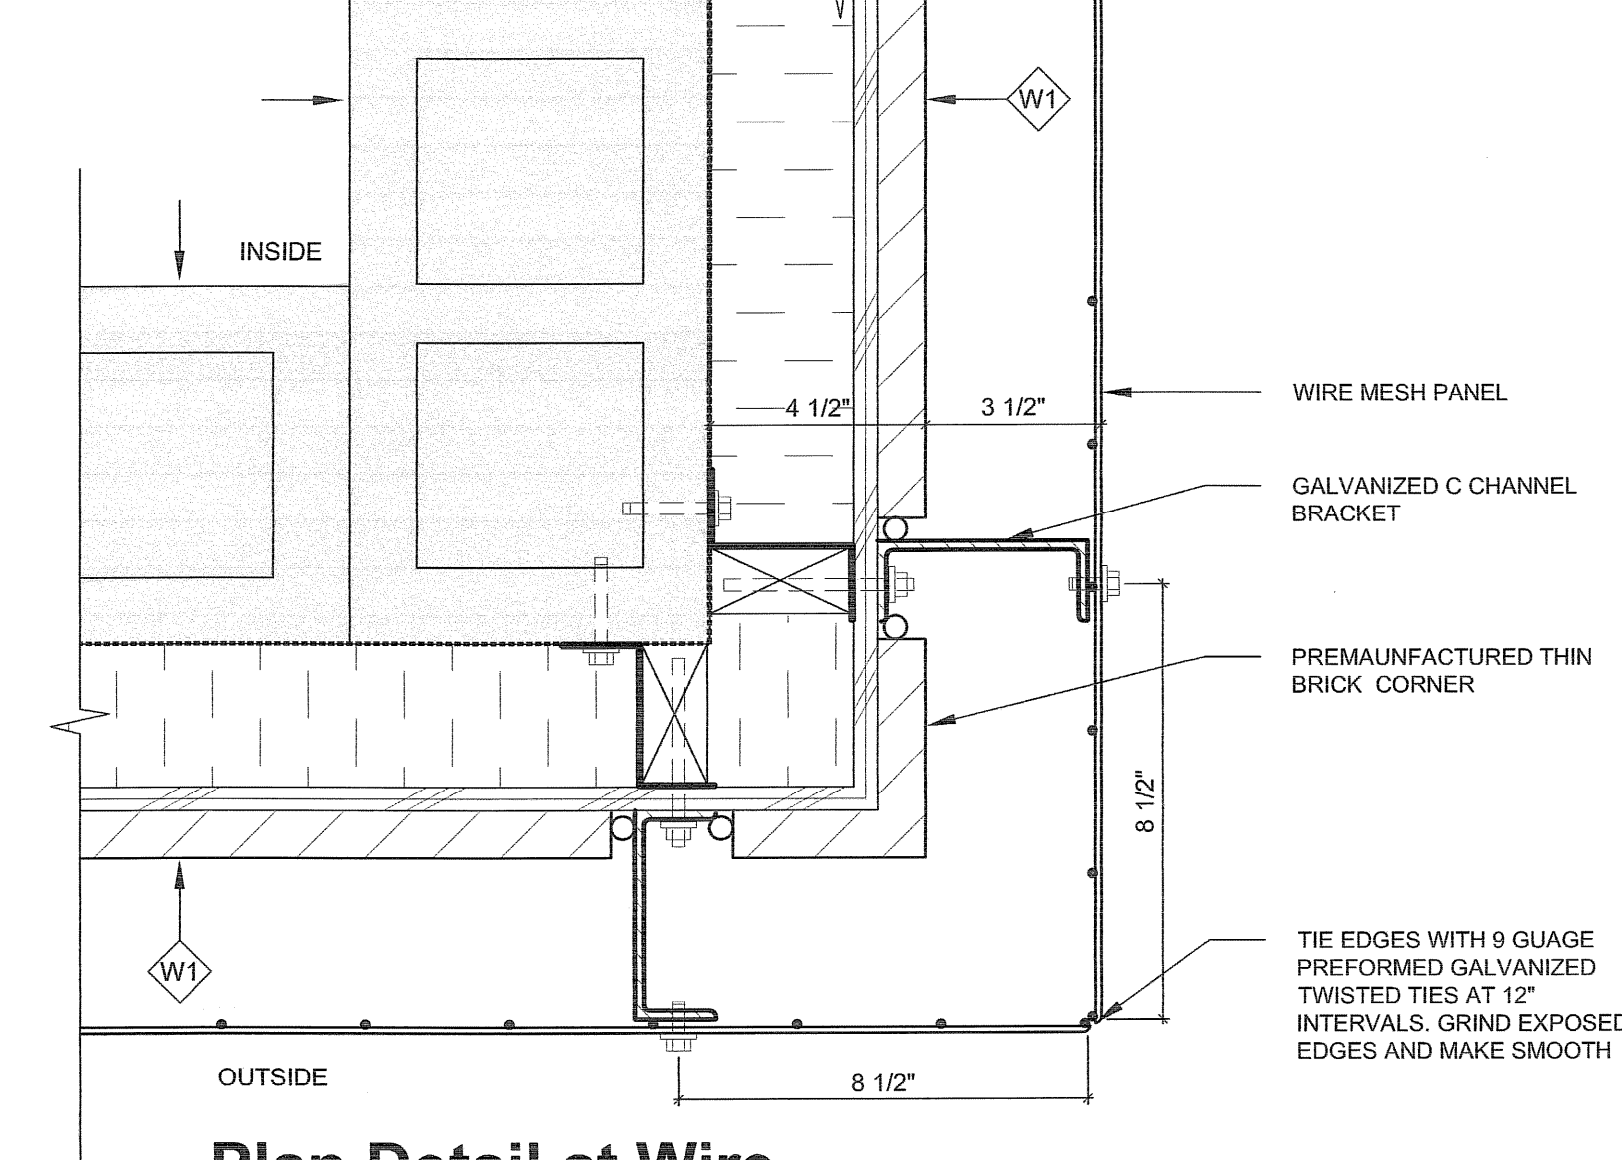
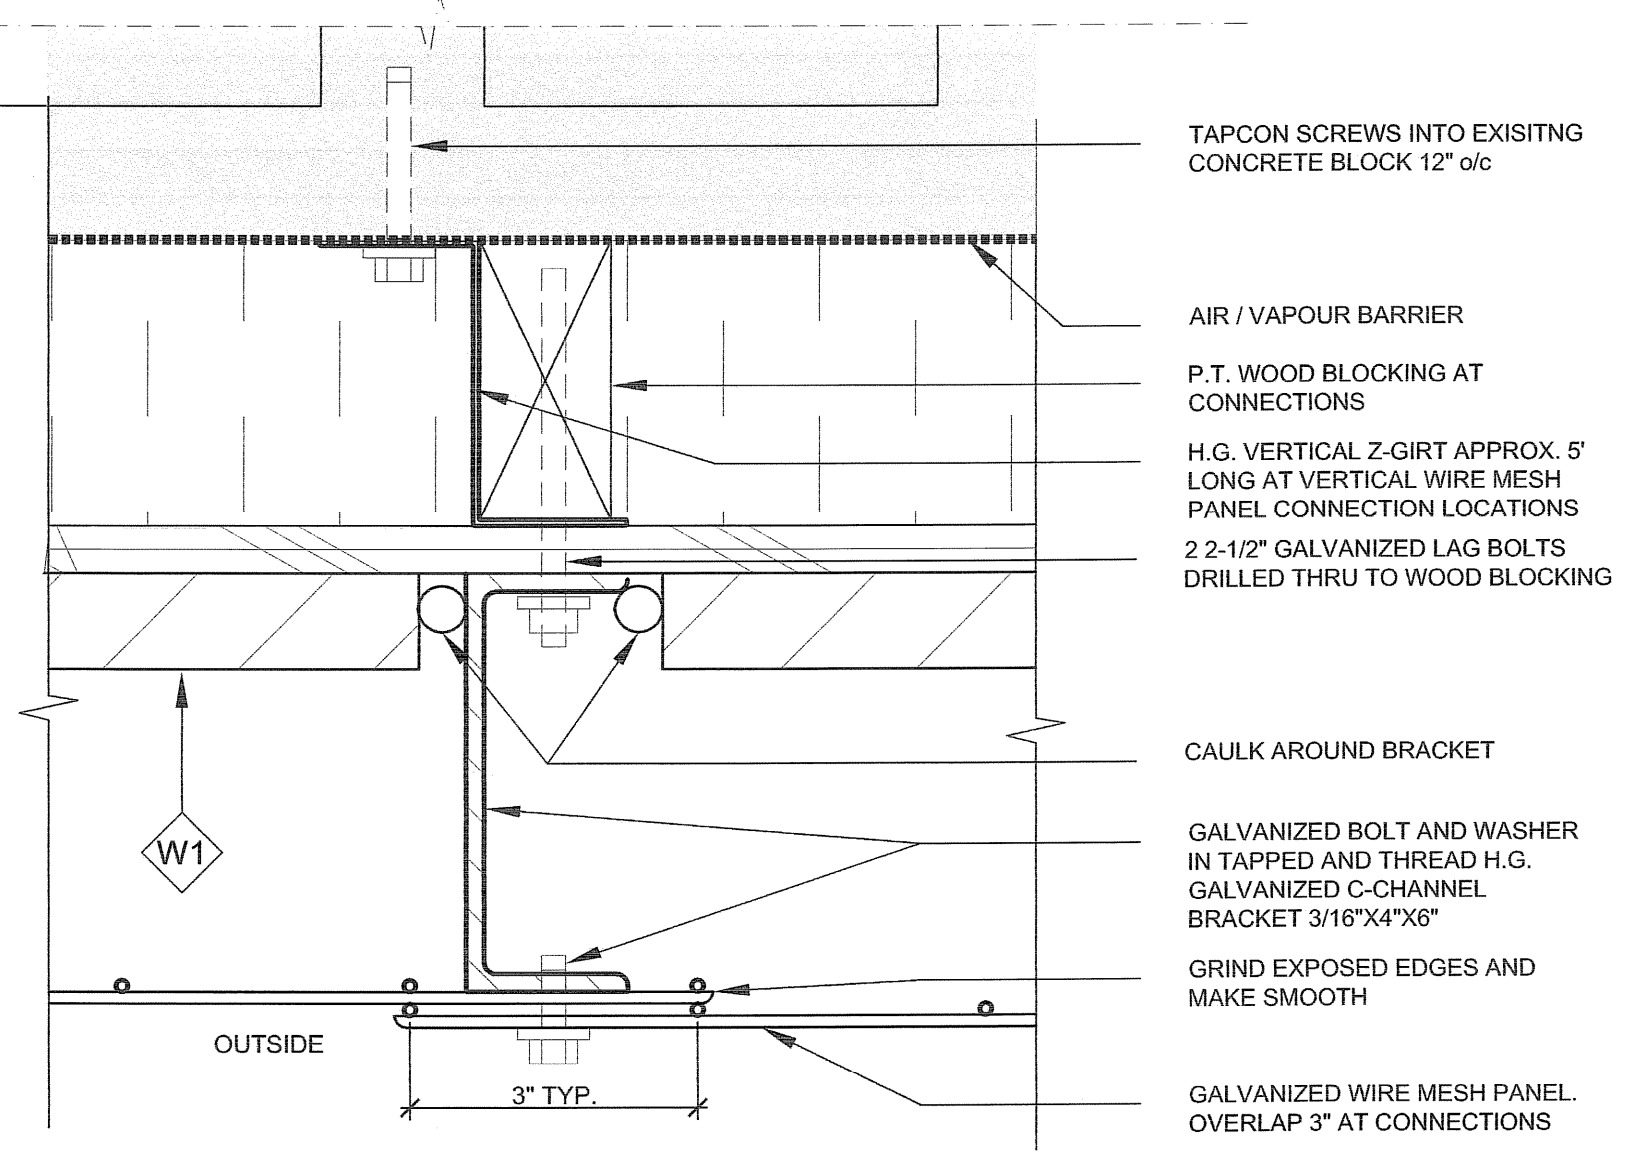
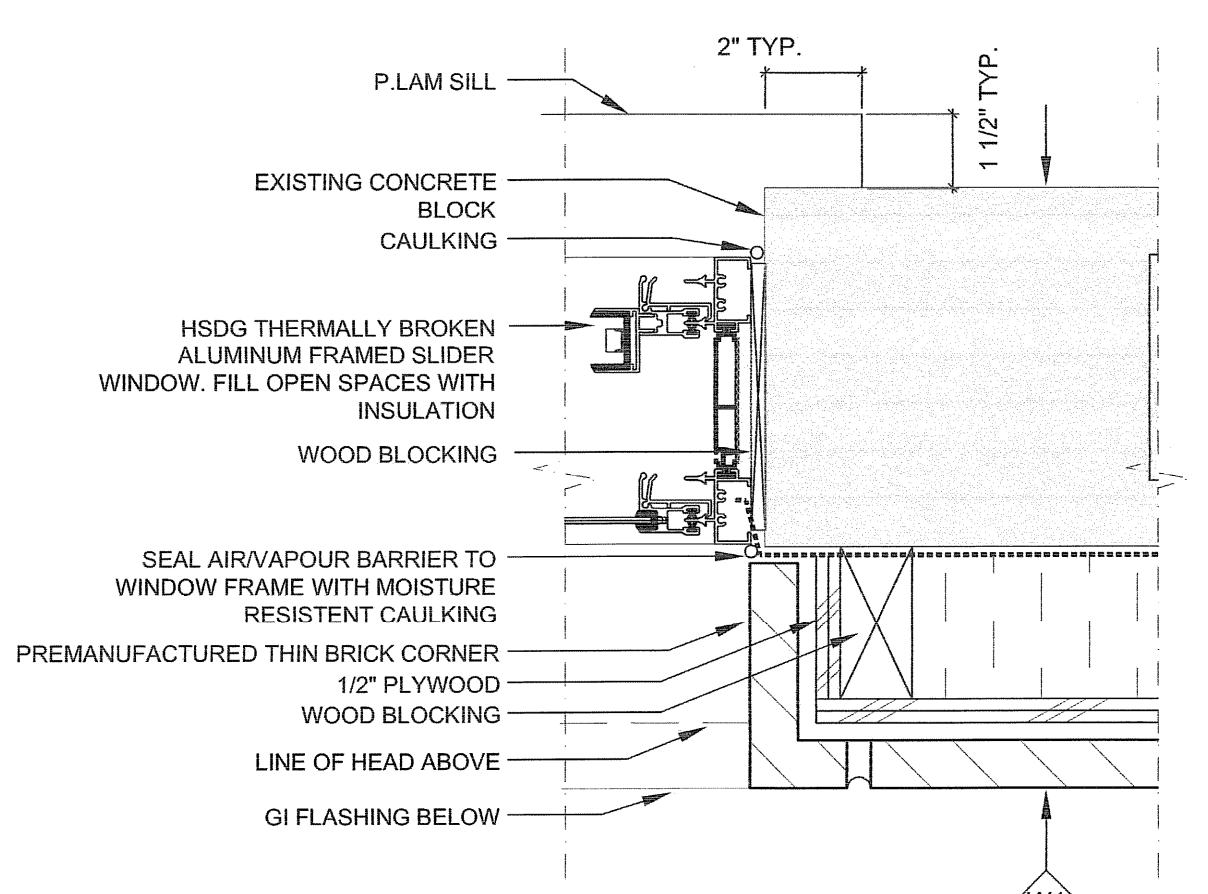
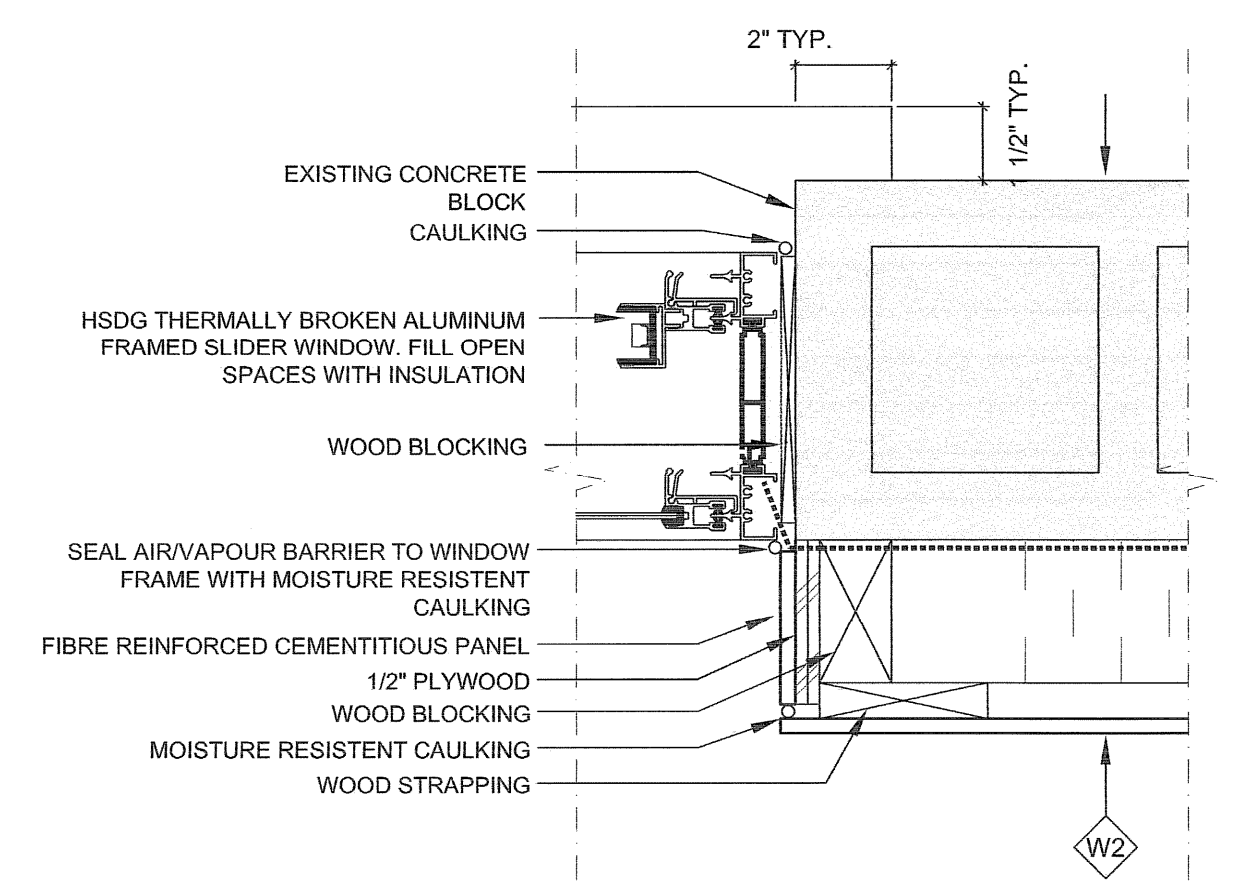


5 Window Jamb Detail at Brick
 Scale: 3" = 1'-0"

6 Window Jamb Detail at Cementitious Panel
 Scale: 3" = 1'-0"

7 Wire Mesh Panel Connection
 Scale: 6" = 1'-0"

8 Plan Detail at Wire Mesh Corner Panel
 Scale: 3" = 1'-0"

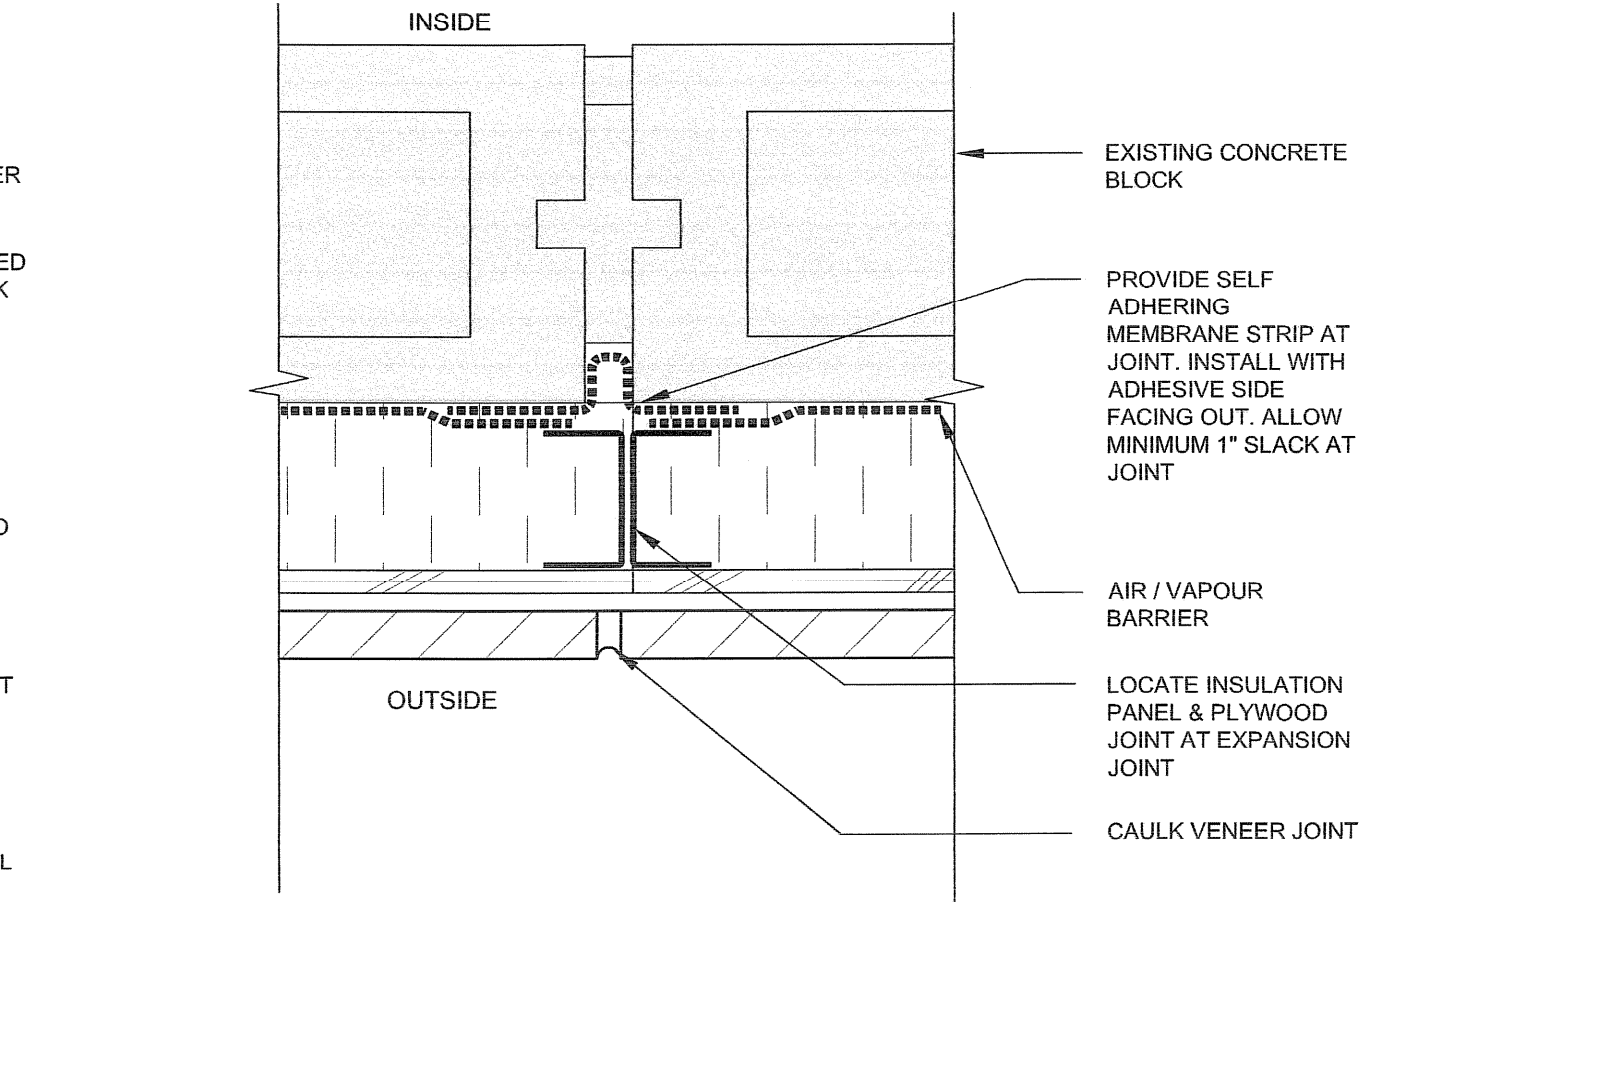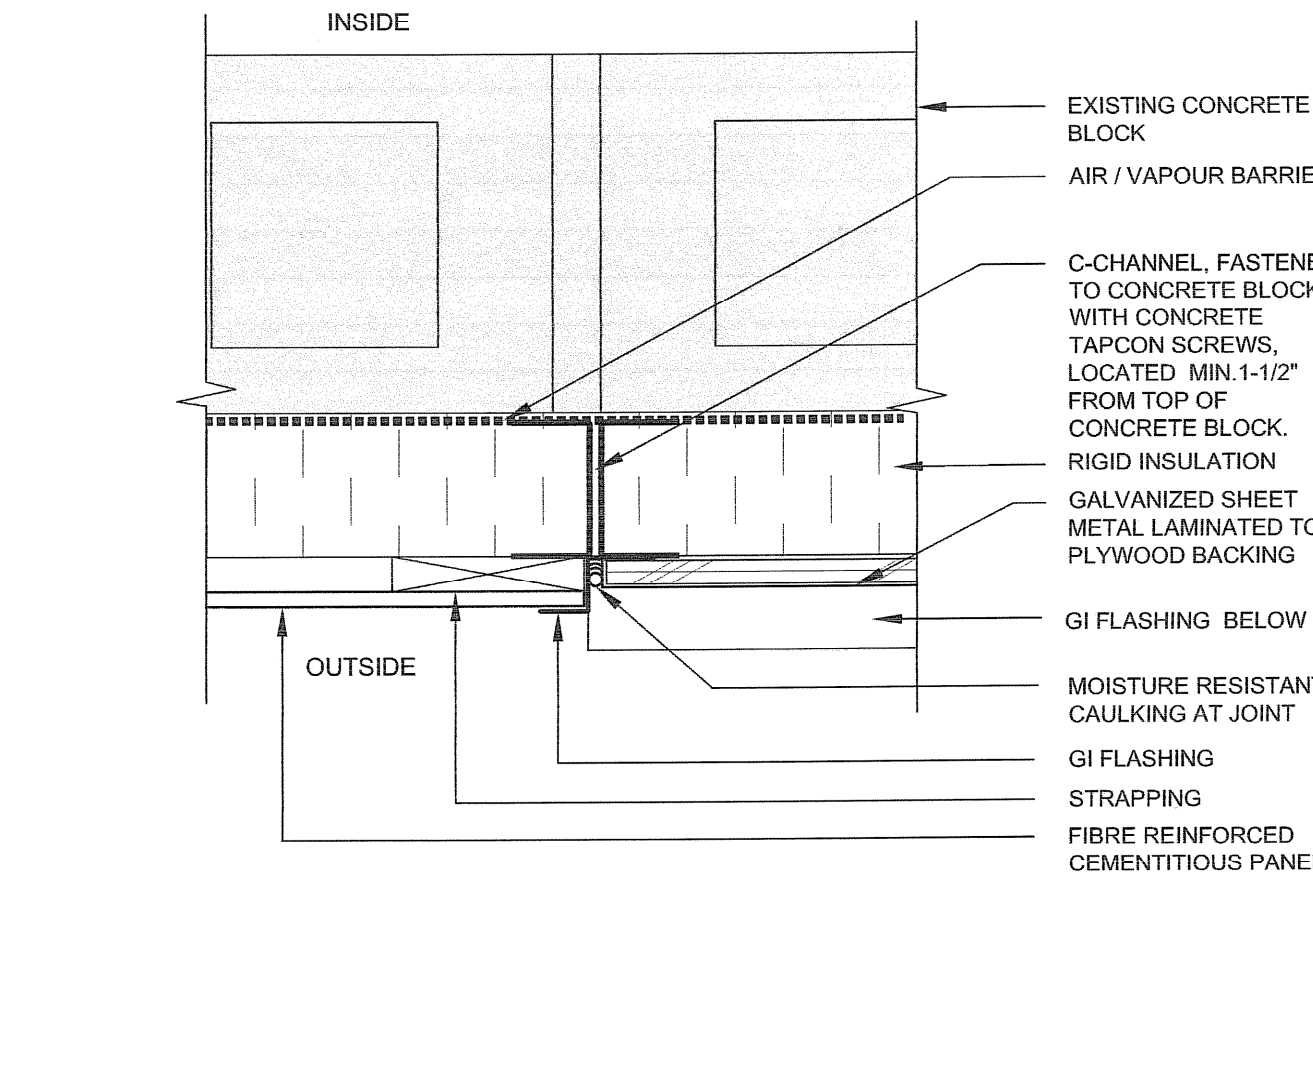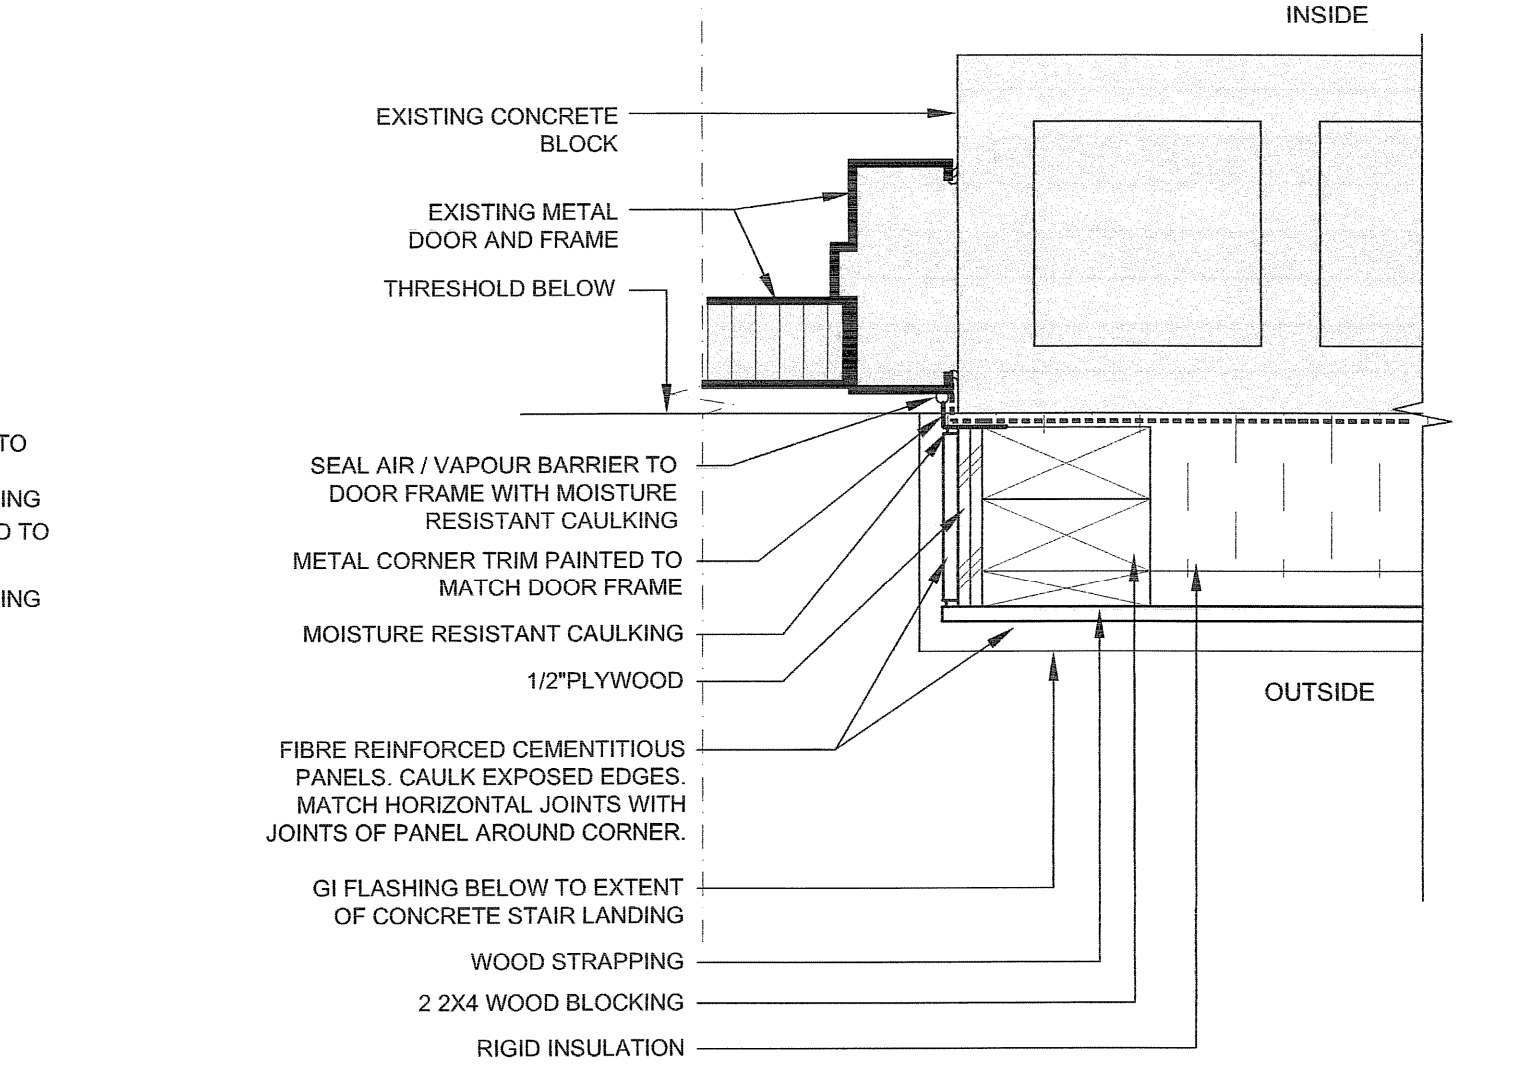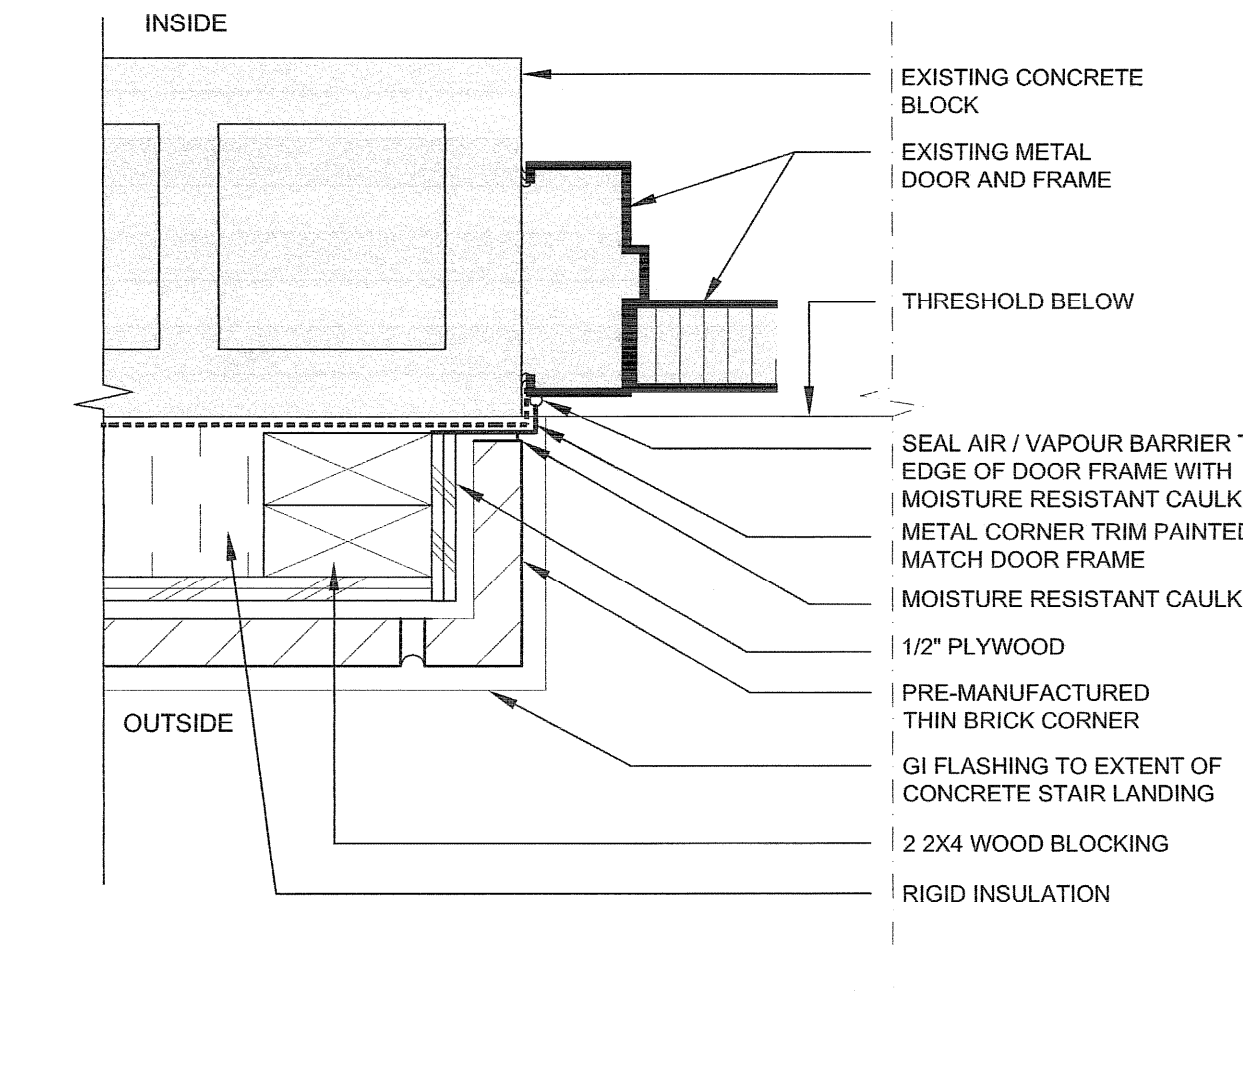


9 Plan Detail at Door Jamb D1
 Scale: 3" = 1'-0"

10 Plan Detail at Door Jamb D1
 Scale: 3" = 1'-0"

11 Plan Detail at Galvanized Sheet Metal
 Scale: 3" = 1'-0"

12 Plan Detail at Control Joint
 Scale: 3" = 1'-0"

1. TENDER JANUARY 18, 2008
 ISSUED FOR

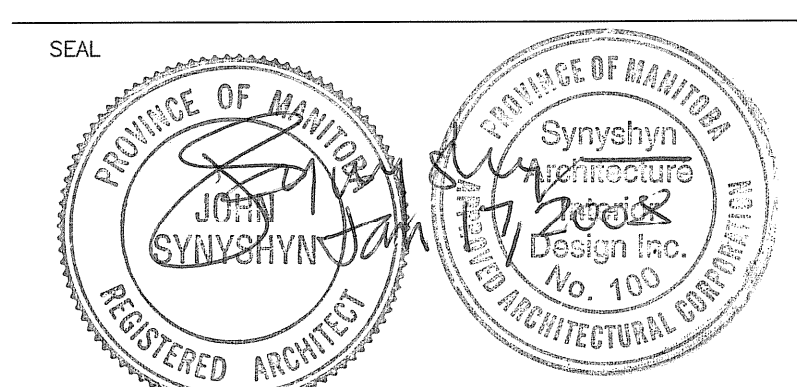

ARCHITECT / PRIME CONSULTANT
SYNYSHYN ARCHITECTURE
 ARCHITECTURE PLANNING INTERIOR DESIGN
 FACILITY MANAGEMENT PRESENTATIONS
 403-63 ALBERT STREET WINNIPEG MANITOBA CANADA R3B 1G4
 TELEPHONE 947-1100 FACSIMILE 956-5742
 ENGINEERING CONSULTANT

BID OPPORTUNITY NO. 11-2008
 PROJECT TITLE

SOUTH TRANSCONA COMMUNITY CLUB EXTERIOR WALL UPGRADES
 124 BORDEN AVENUE

DRAWING TITLE
DETAILS

DESIGNED BY DRAWN BY AD, JK
 ISSUE DATE 01/18/08 REVISION No.
 PROJECT No. 681 DRAWING No. **A-4**