


PLAN VIEW

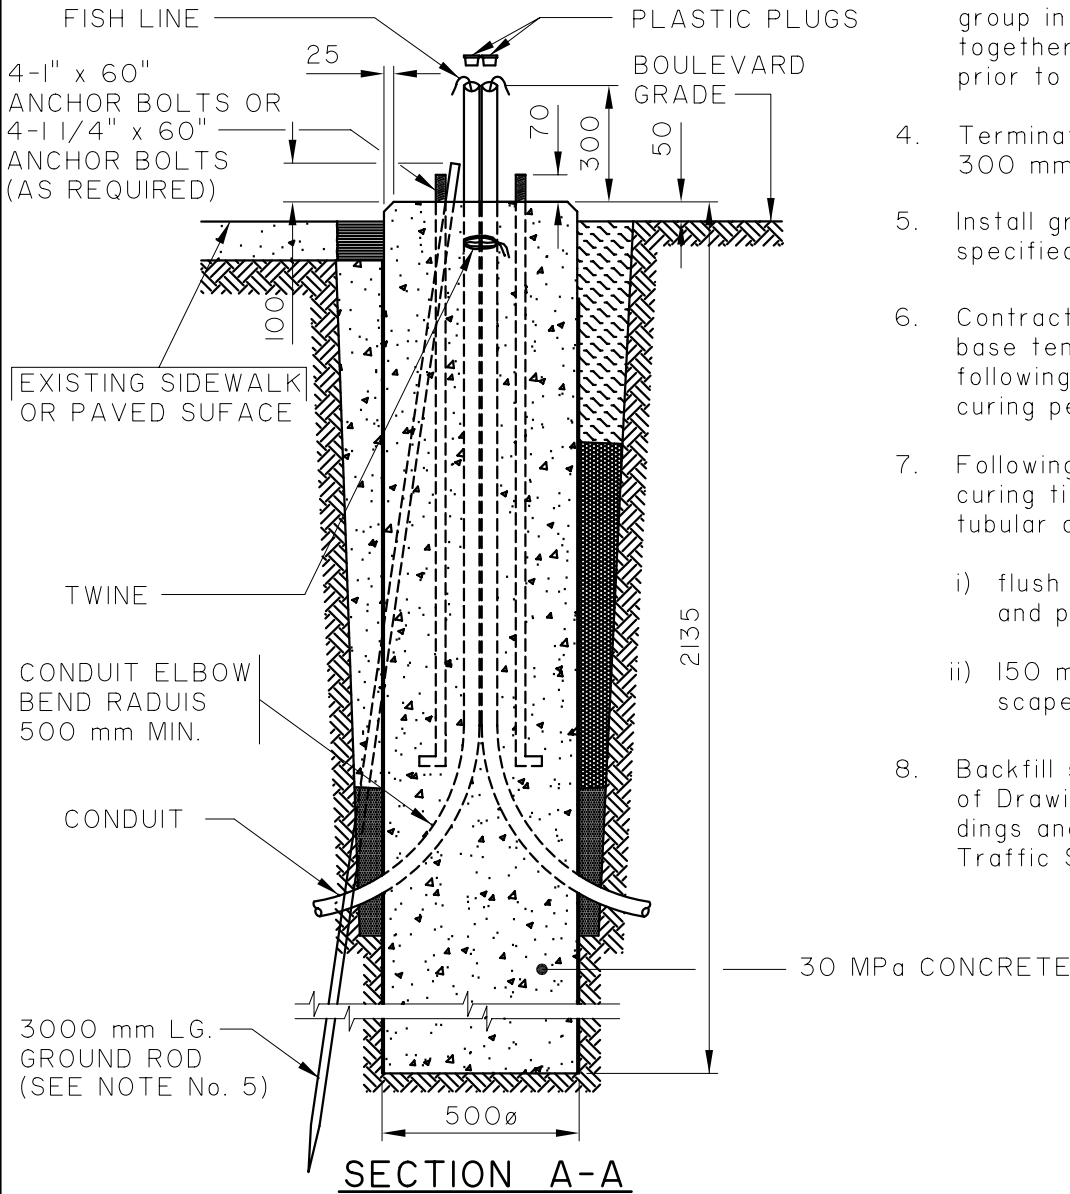

SECTION A-A

DIMENSIONS IN MILLIMETRES
(Unless otherwise noted)

NOTES:

1. 500 mm \varnothing true forming tube, top ring form (supplied by the contractor) and anchor bolt template shall be used. (Drawing ST-II6 and ST-II7).
2. Threaded portion of anchor bolts shall be coated with oil prior to concrete pour.
3. All conduits shall be bundled into a group in centre of base, and tied together below the top of the base prior to concrete pour.
4. Terminate conduits a minimum of 300 mm above base.
5. Install ground rod only in bases where specified.
6. Contractor shall remove and salvage base template, nuts and top ring form, following a minimum 24 hour concrete curing period.
7. Following 24 hour minimum concrete curing time, strip the top portion of the tubular cardboard forms as follows:
 - i) flush with concrete or paved surface and paved areas.
 - ii) 150 mm below top of base in landscaped areas.
8. Backfill shall conform to requirements of Drawing No. ST-101, "Standard Beddings and Backfills for Underground Traffic Signals Works".



THE CITY OF WINNIPEG
PUBLIC WORKS DEPARTMENT
TRANSPORTATION DIVISION

Reference Spec. No.
CW 3620-R5

CONCRETE SIGNAL POLE BASE

Revisions

No.	Date	Description	By
1	92/6/19	ADDED GROUND ROD	

Designed By: C.K.	Drawn By: A.R.	Scale: N.T.S.
Checked By:	Date: 95 - 03 - 01	Drawing No. ST-60
Approved:		