




Eastbound Portage, F/S Opp Rita
Stop 20269 Rita

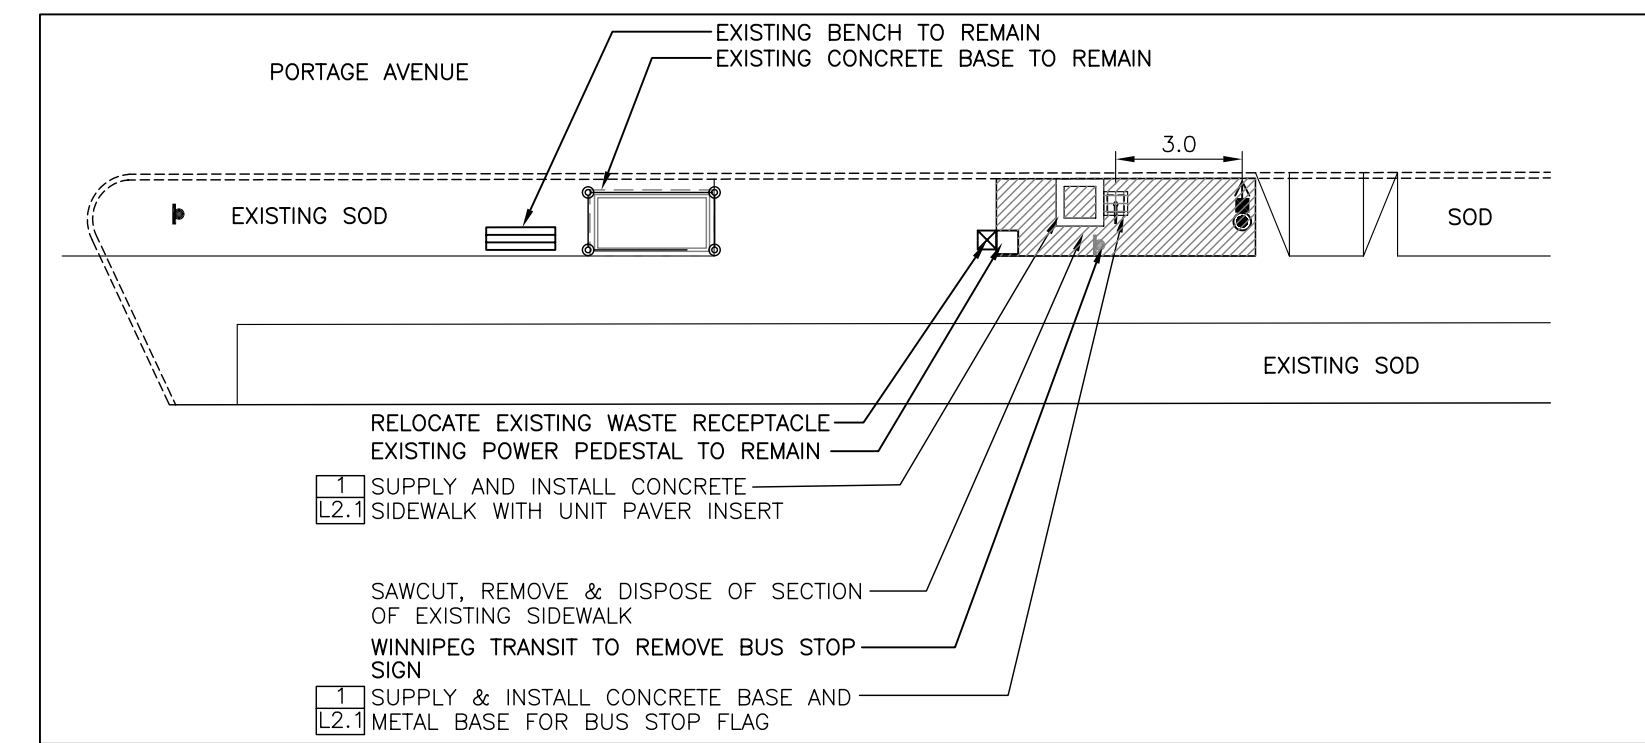


Eastbound Portage, N/S Opp Whytewold
Stop 20272 Whytewold

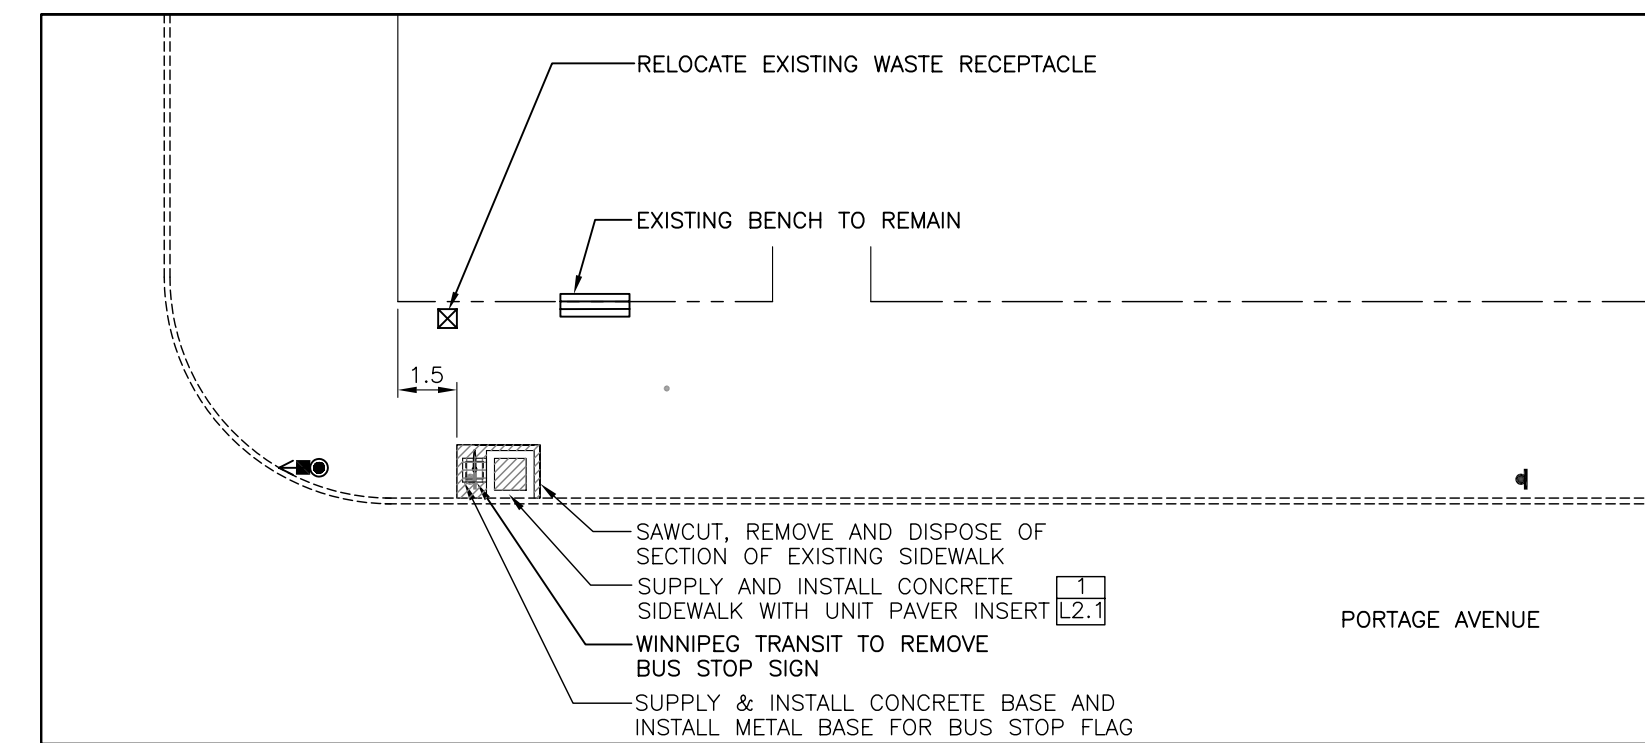


Westbound Portage, N/S Whytewold
Stop 20221 Whytewold

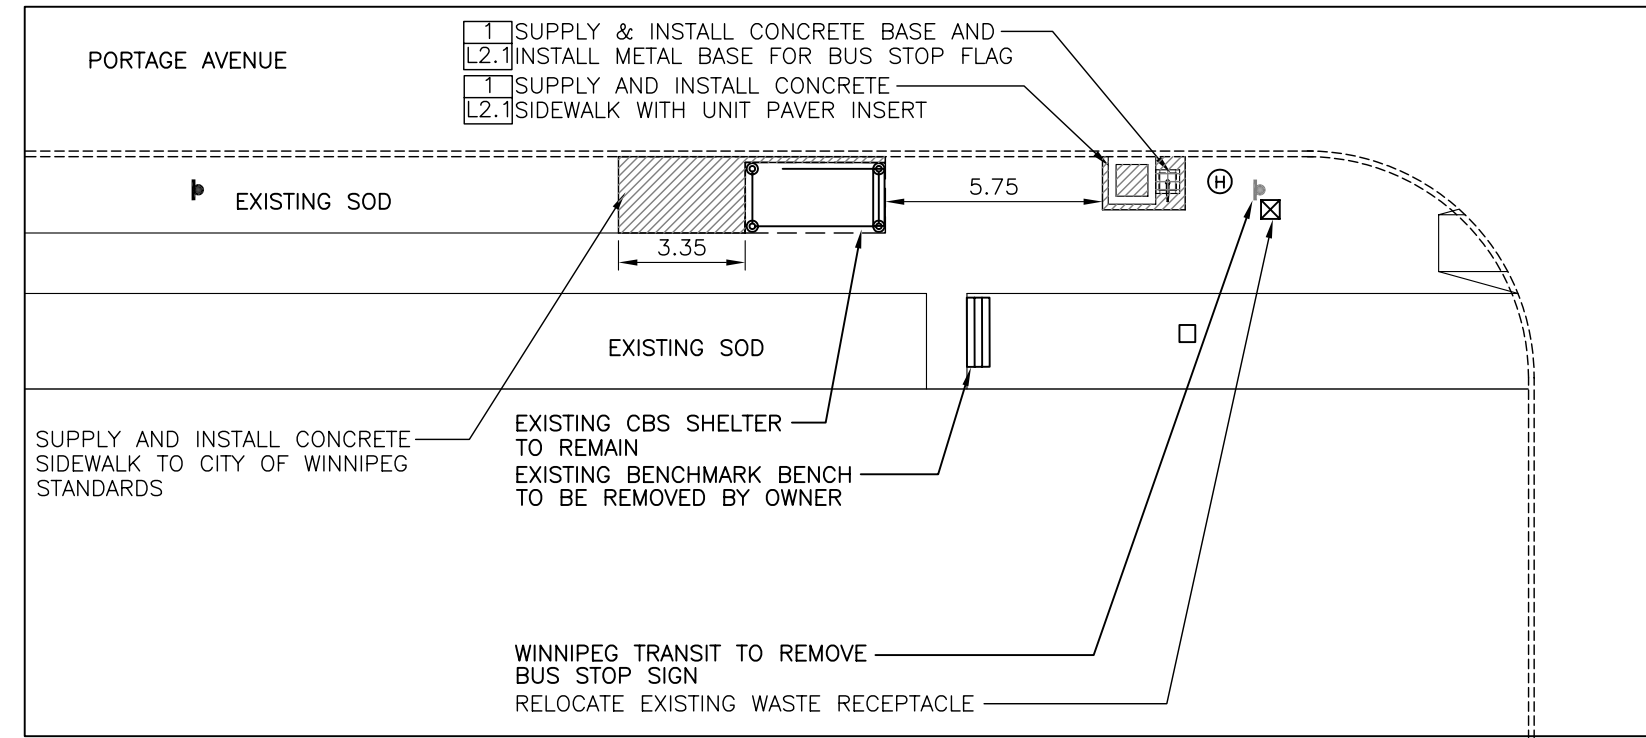


Eastbound Portage, N/S Mount Royal
Stop 20276 Mount Royal

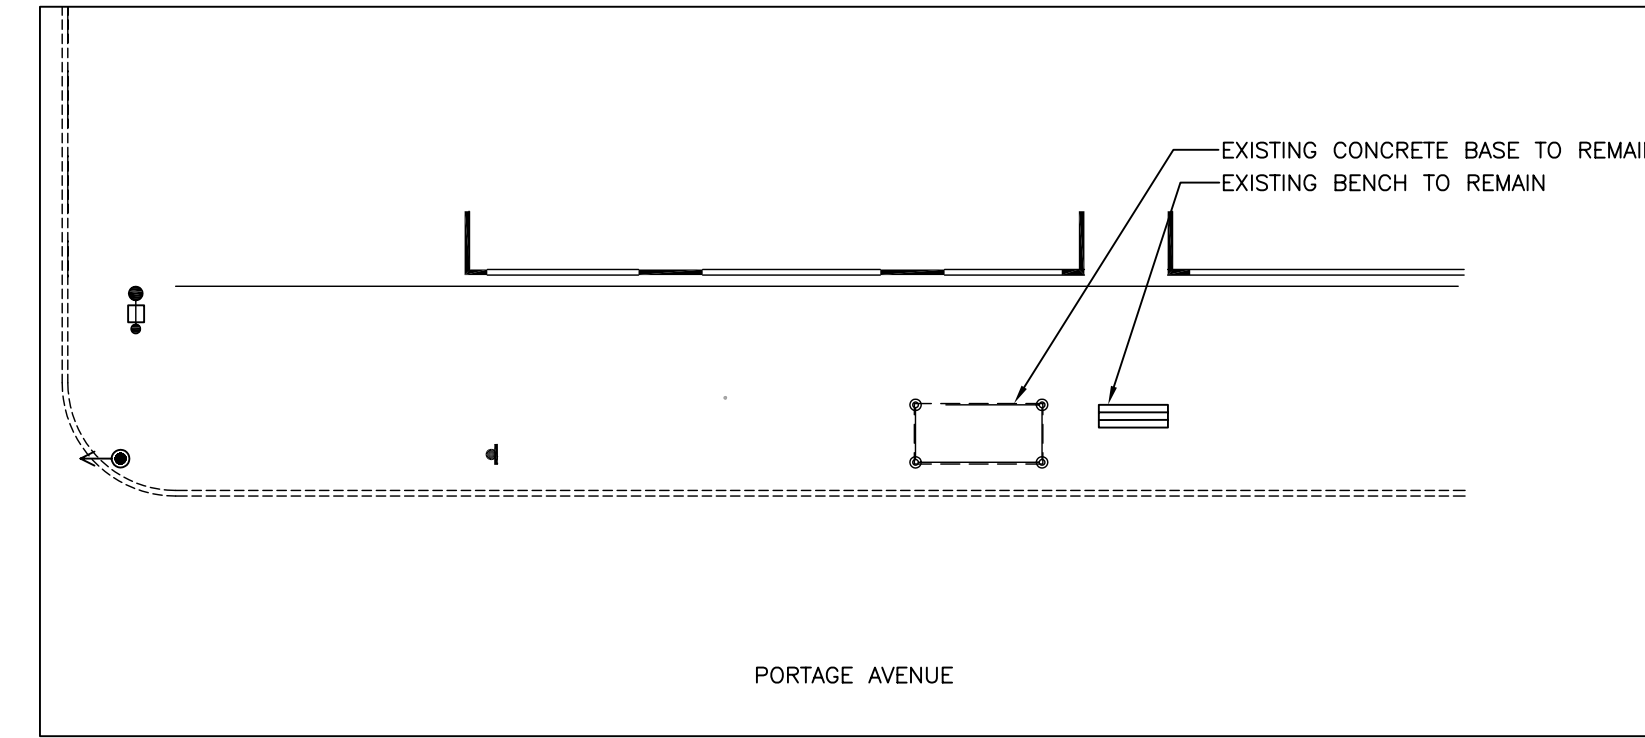


Westbound Portage, N/S Sharp
Stop 20215 Sharp

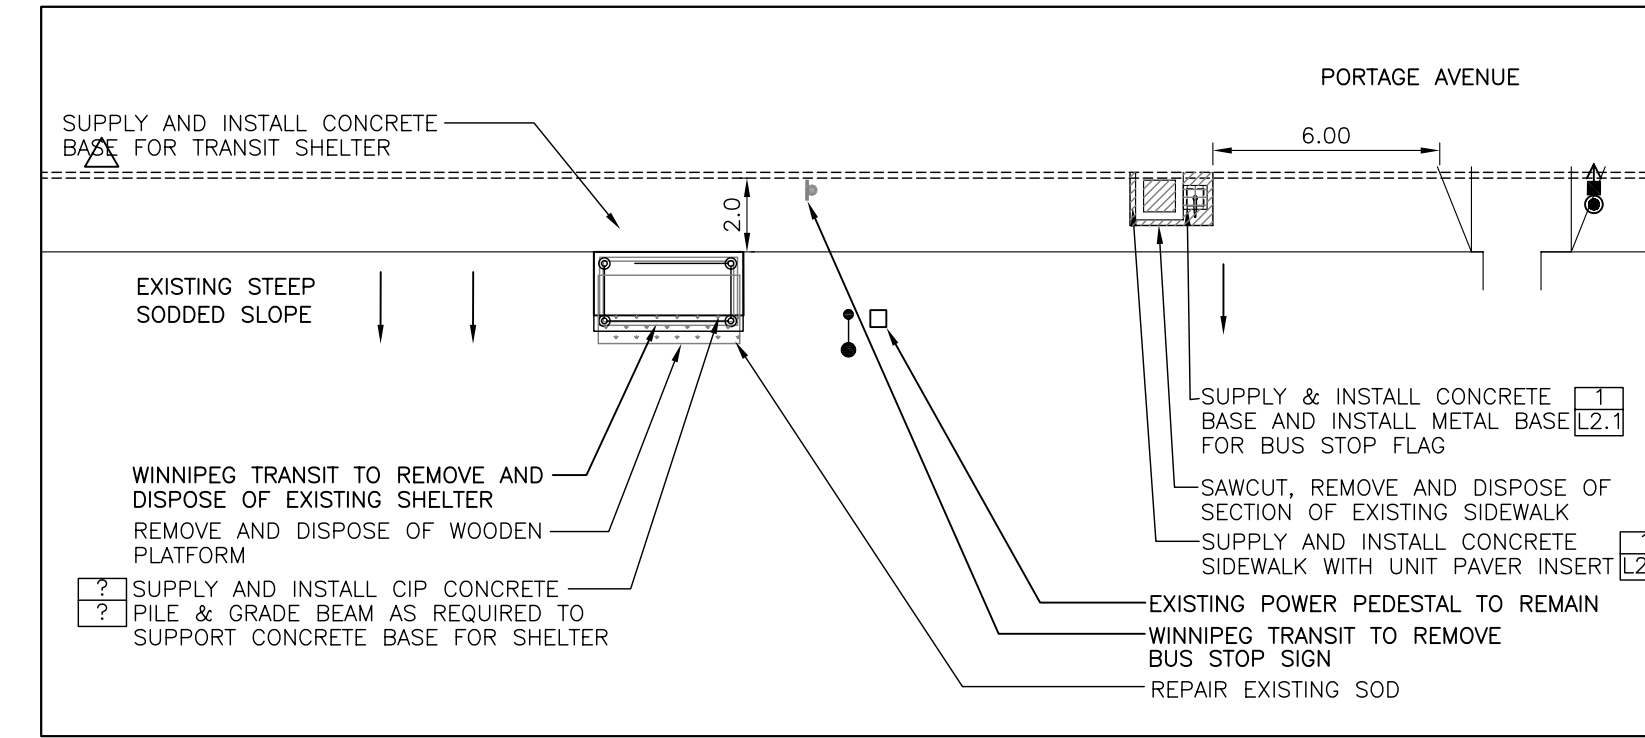


Eastbound Portage, N/S Opp Woodlawn
Stop 20279 Woodlawn

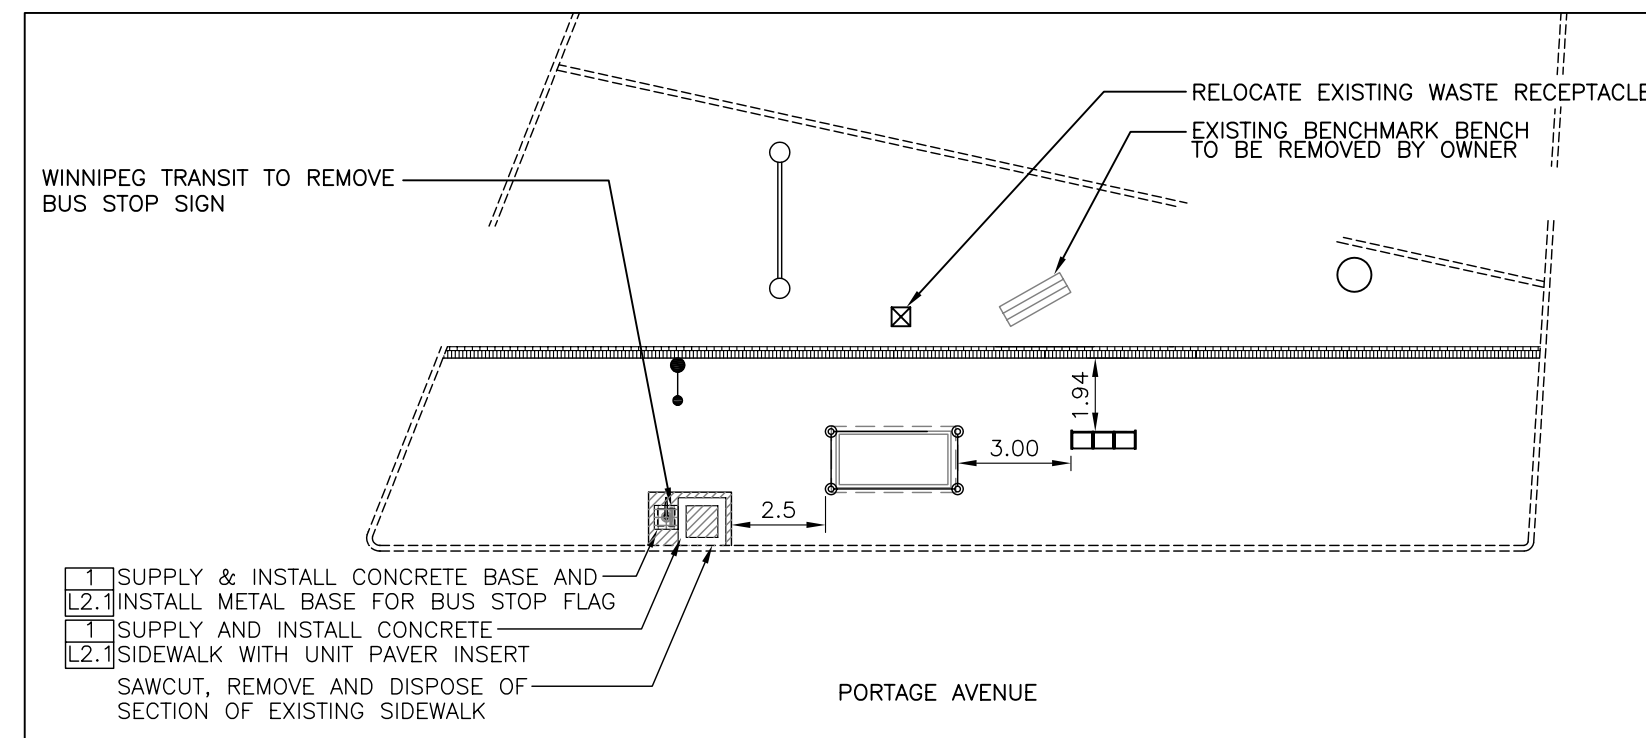


Westbound Portage, F/S Woodlawn
Stop 20214 Woodlawn

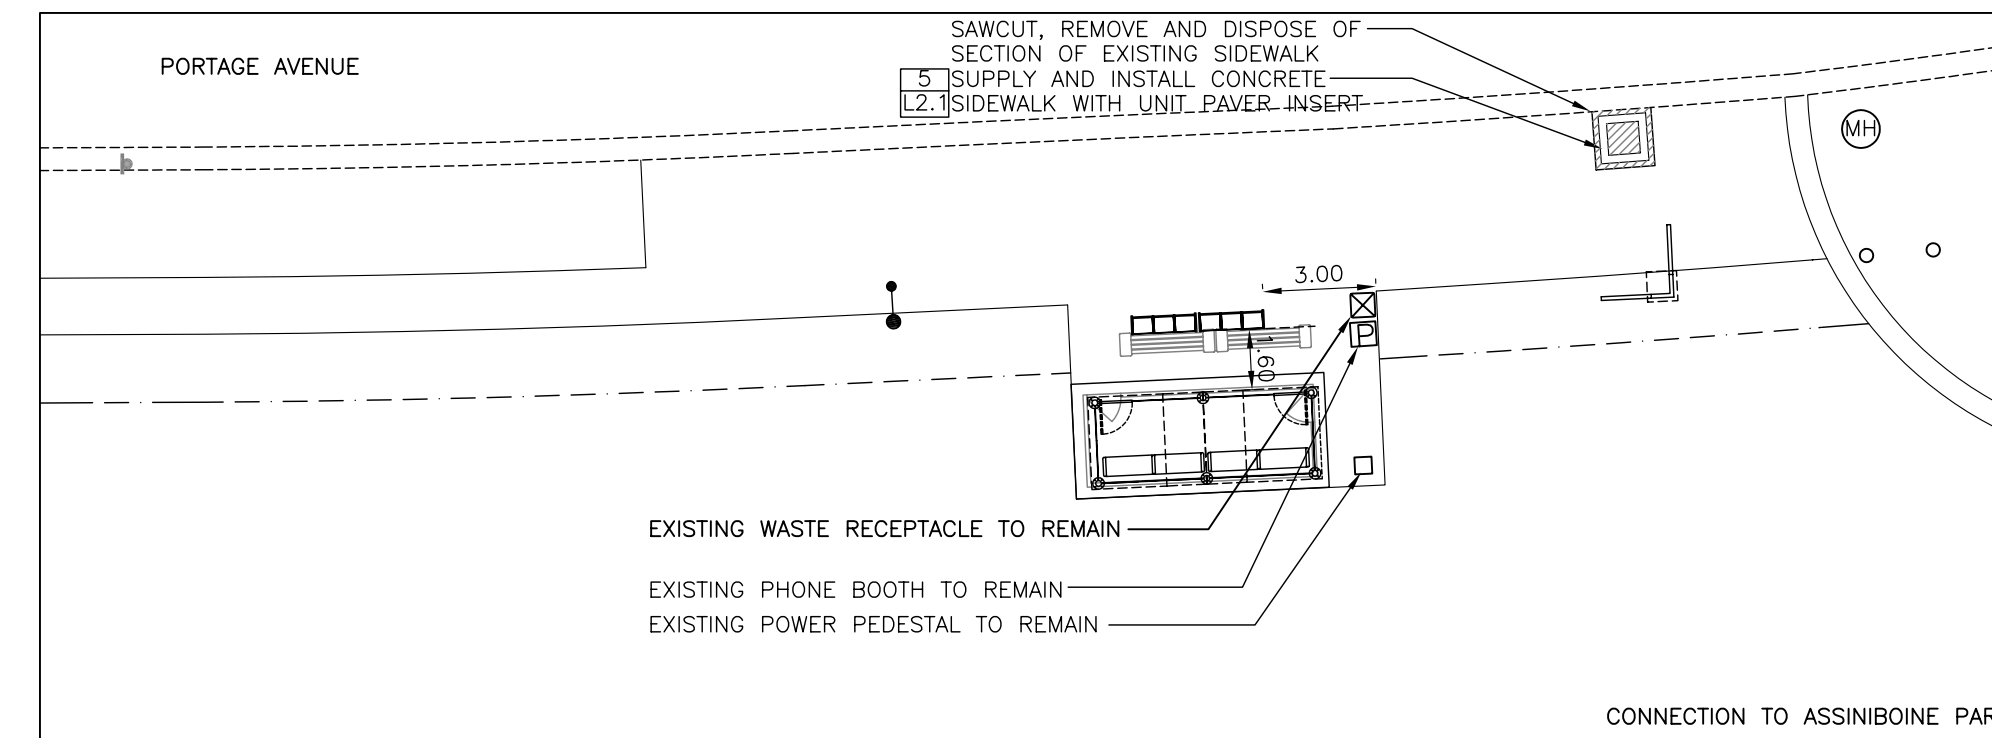


Eastbound Portage, N/S Opp Overdale
Stop 20418 Overdale

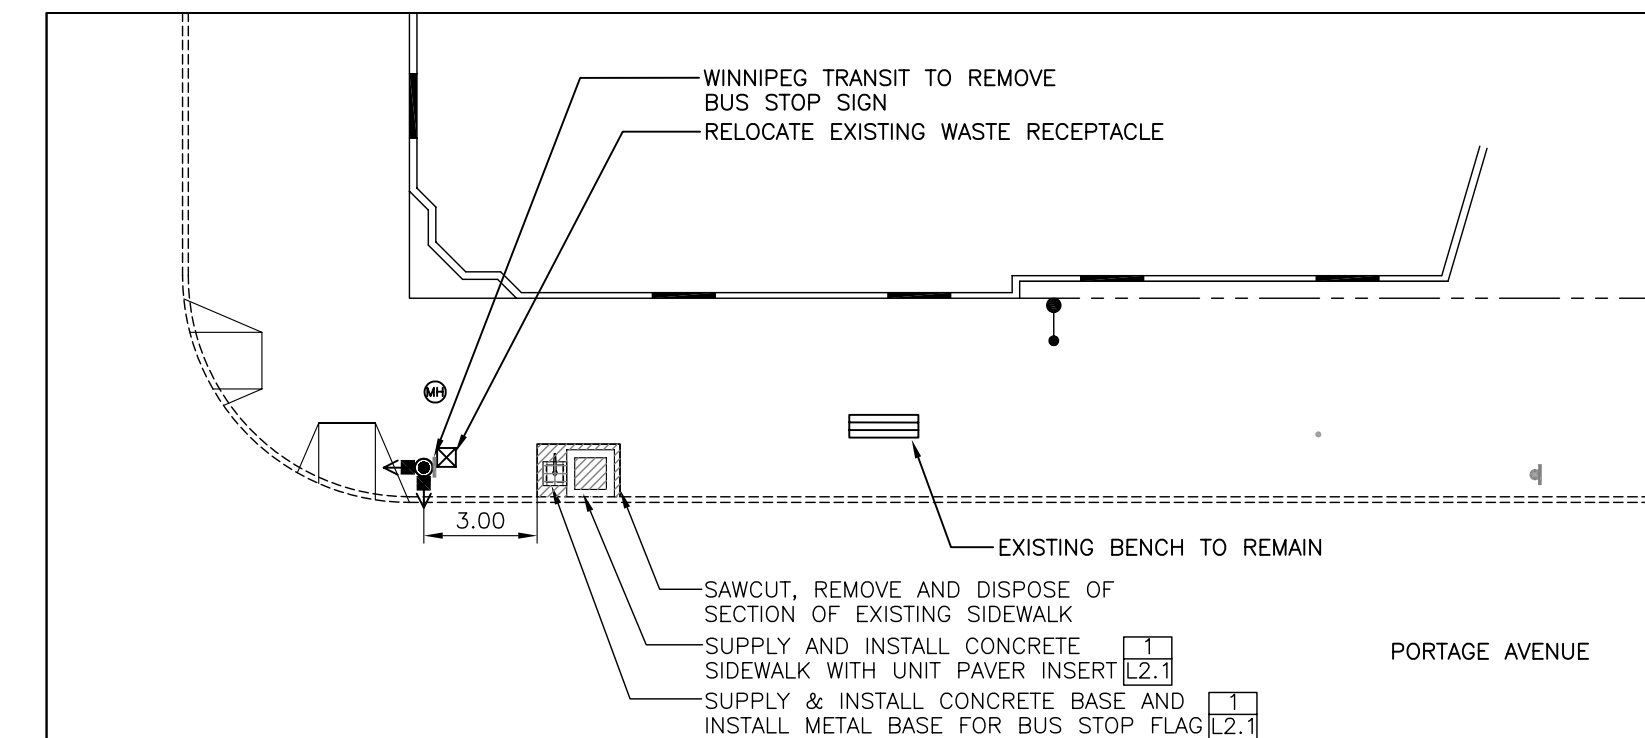


Westbound Portage, N/S Overdale
Stop 20212 Overdale

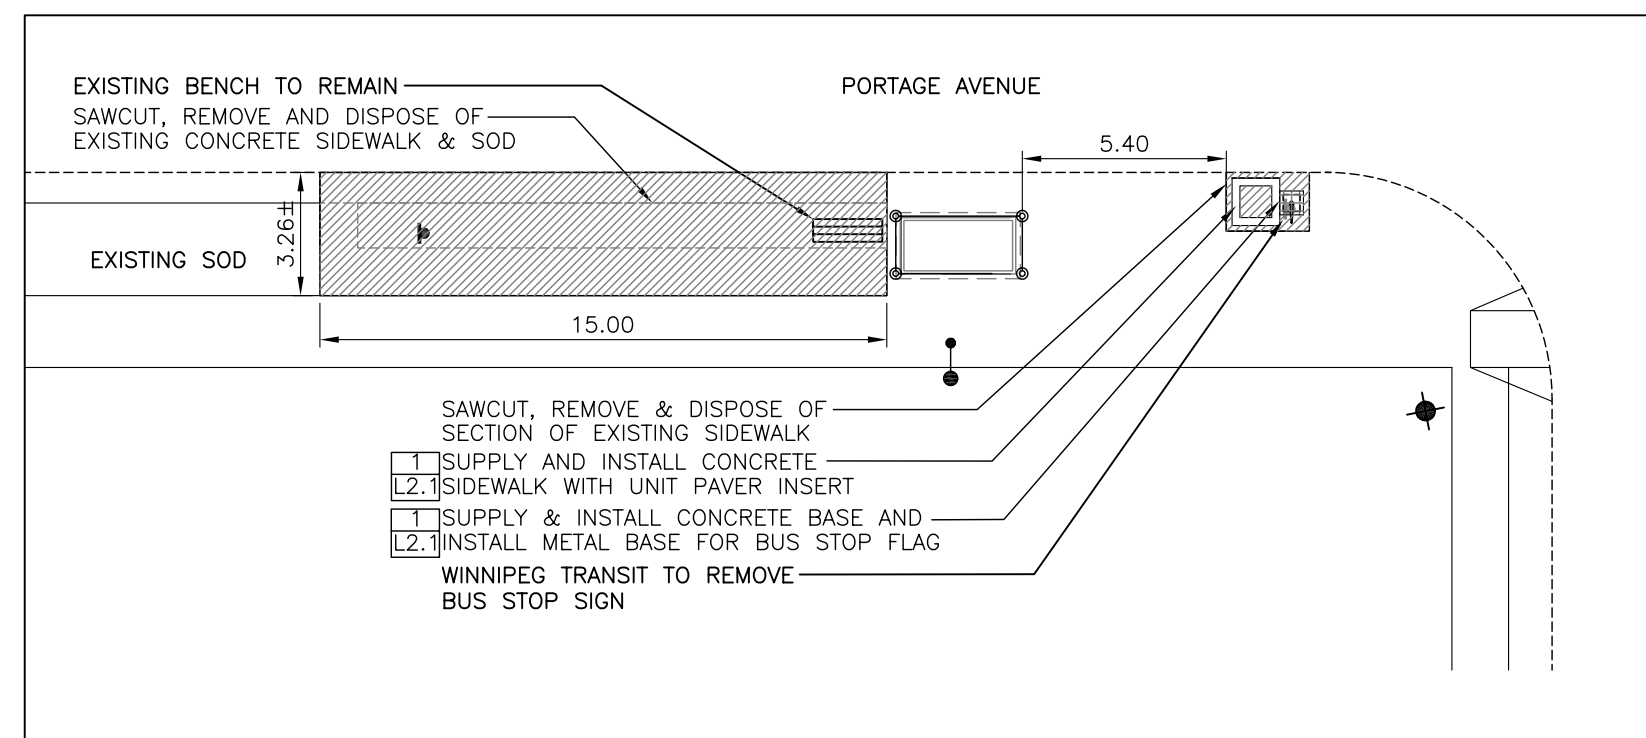

Eastbound Portage, N/S Deer Lodge
Stop 20281 Deer Lodge

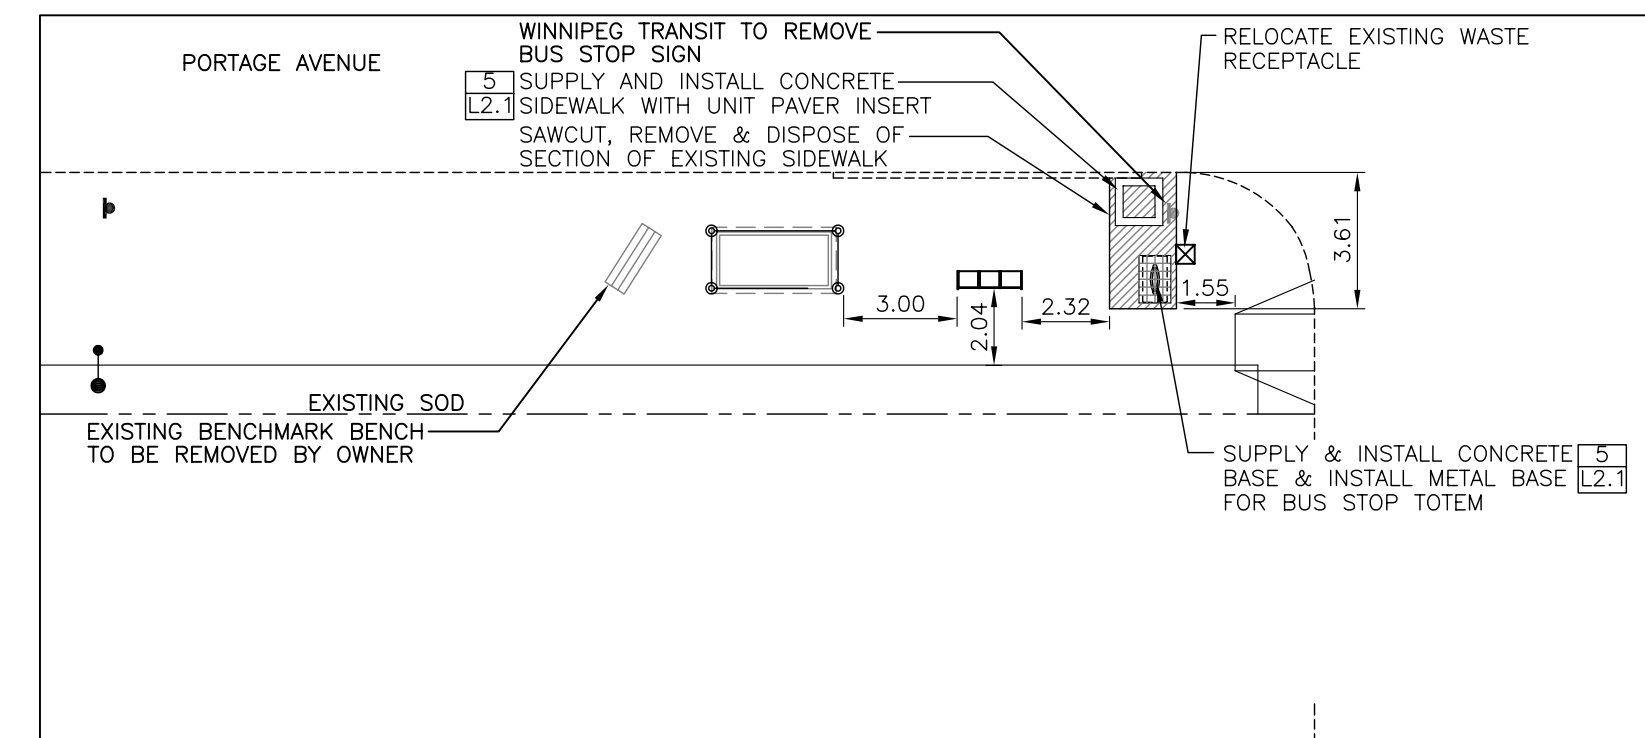

Eastbound Portage, N/S Cavell
Stop 20288 Cavell

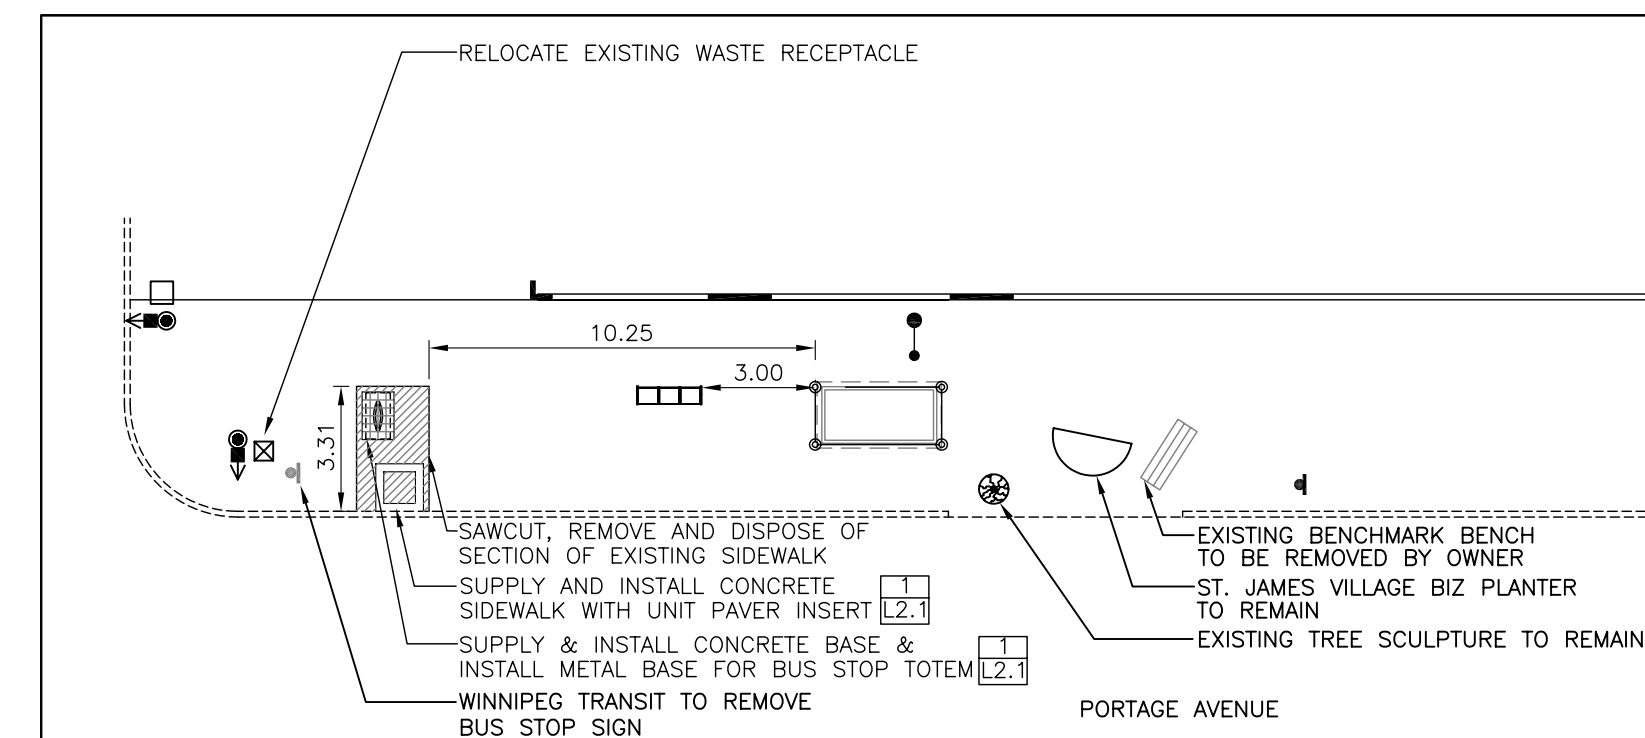

Westbound Portage, N/S Berry
Stop 20205 Berry



LEGEND


EXISTING

- PROPERTY LINE
- EXISTING CURB
- EXISTING COBRA LIGHT POLE
- EXISTING HYDRANT
- BENCH TO BE REMOVED
- MTS PHONE BOOTH
- WASTE RECEPTACLE
- EXISTING TREE TO REMAIN
- EXISTING SIDEWALK TO BE REMOVED
- EXISTING SIGN TO BE REMOVED
- EXISTING TRAFFIC SIGNAL
- EXISTING MAN HOLE

PROPOSED

- HOLLAND PAVERS
- PINNED CONCRETE CURB / CURB RENEWAL
- CONCRETE SIDEWALK
- SOD
- ILLUMINATED TRANSIT SIGN
- BUS STOP TOTEM
- BUS STOP FLAG
- TRANSIT INFORMATION POSTER KIOSK (TIP KIOSK)
- BENCH WITH BACK
- BACKLESS BENCH

No.	Revisions	Date	By
26-02-08	Scale	1:200	
Designed By	Drawn By	Checked By	
JW	SAS	JW	

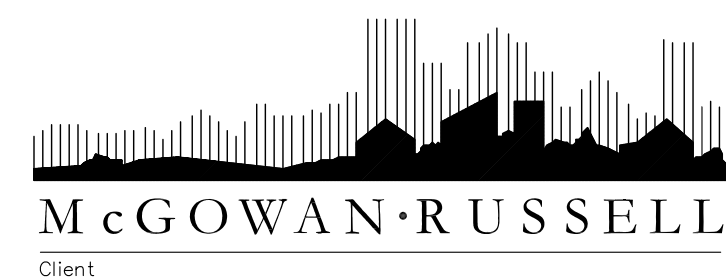

WINNIPEG TRANSIT
BUS STOP UPGARDE PROGRAM PHASE 3 SITE WORKS

PORTAGE AVENUE STOPS LAYOUT PLANS 2 OF 4
 Project No. 06-029 Drawing No. L1.2