



Eastbound Portage, N/S Garden  
Stop 20290 Garden

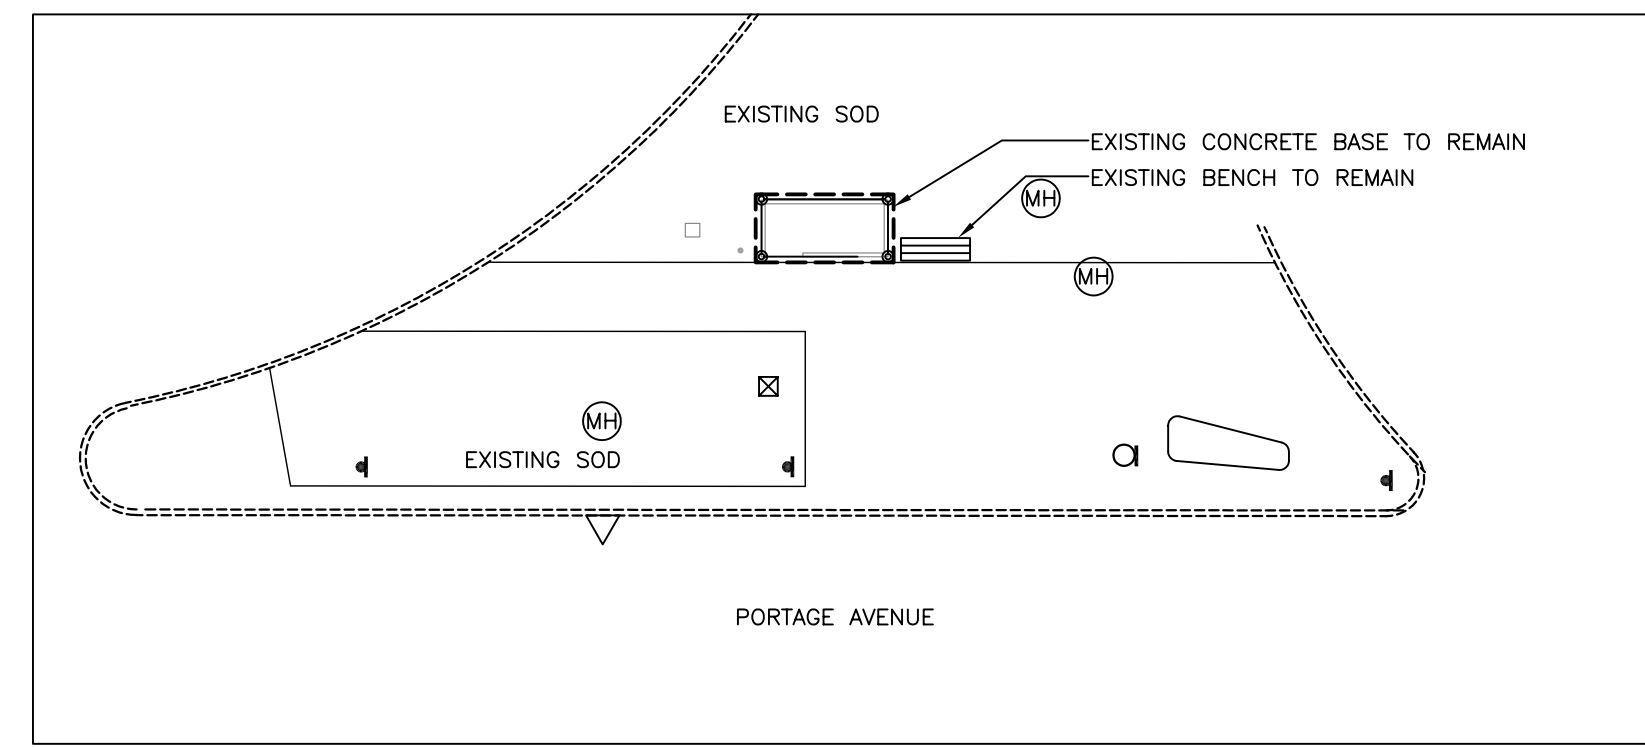

Westbound Portage, F/S Century  
Stop 20200 Century

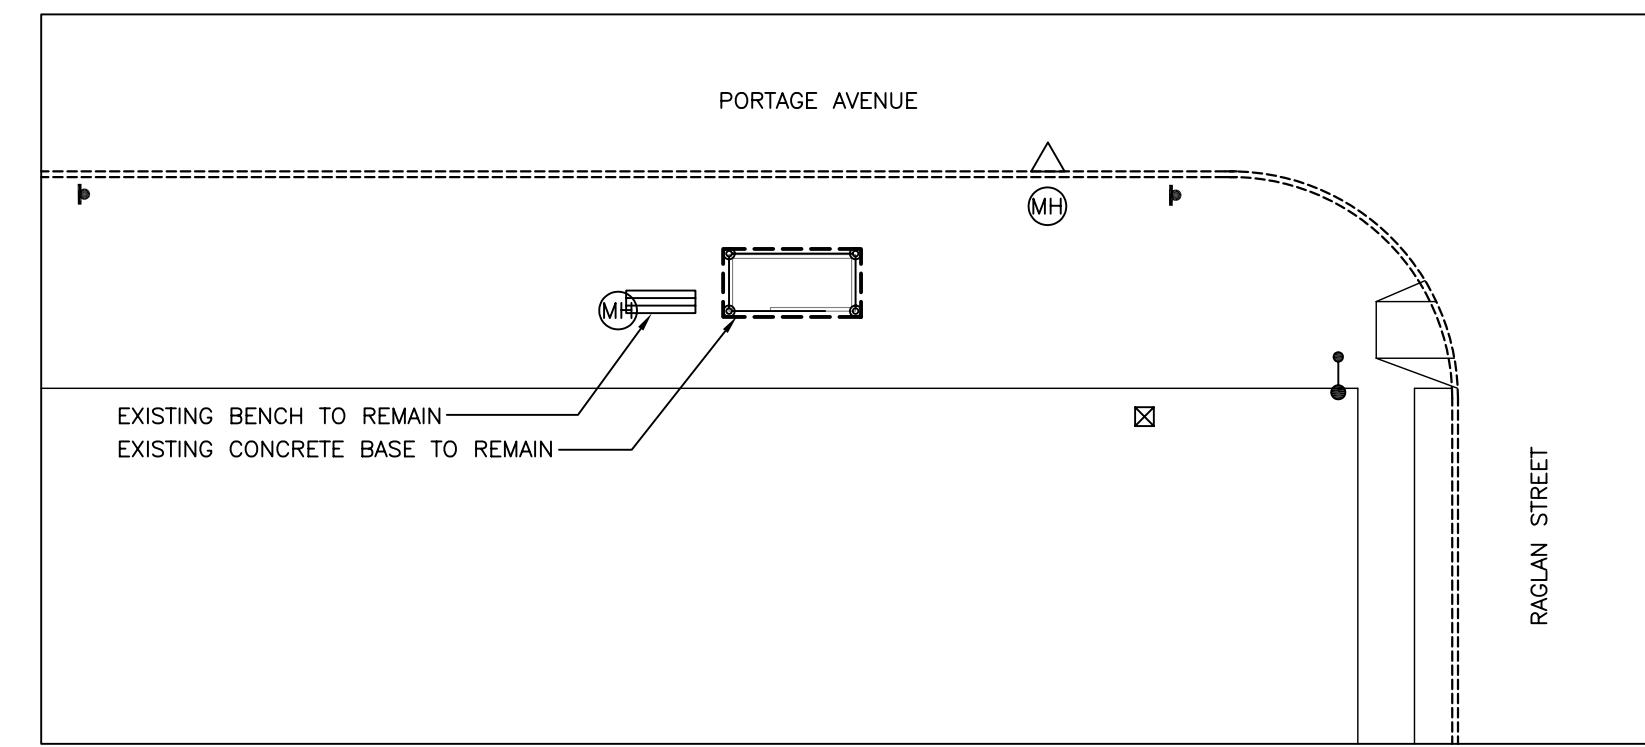

Eastbound Portage, N/S Raglan  
Stop 10564 Raglan




**LEGEND**

**EXISTING**


- PROPERTY LINE
- EXISTING CURB
- EXISTING COBRA LIGHT POLE
- EXISTING HYDRANT
- BENCH TO BE REMOVED
- MTS PHONE BOOTH
- WASTE RECEPTACLE
- EXISTING TREE TO REMAIN
- EXISTING SIDEWALK TO BE REMOVED
- EXISTING SIGN TO BE REMOVED
- EXISTING TRAFFIC SIGNAL
- EXISTING MAN HOLE

**PROPOSED**


- HOLLAND PAVERS
- PINNED CONCRETE CURB / CURB RENEWAL
- CONCRETE SIDEWALK
- SOD
- ILLUMINATED TRANSIT SIGN
- BUS STOP TOTEM
- BUS STOP FLAG
- TRANSIT INFORMATION POSTER KIOSK (TIP KIOSK)
- BENCH WITH BACK
- BACKLESS BENCH

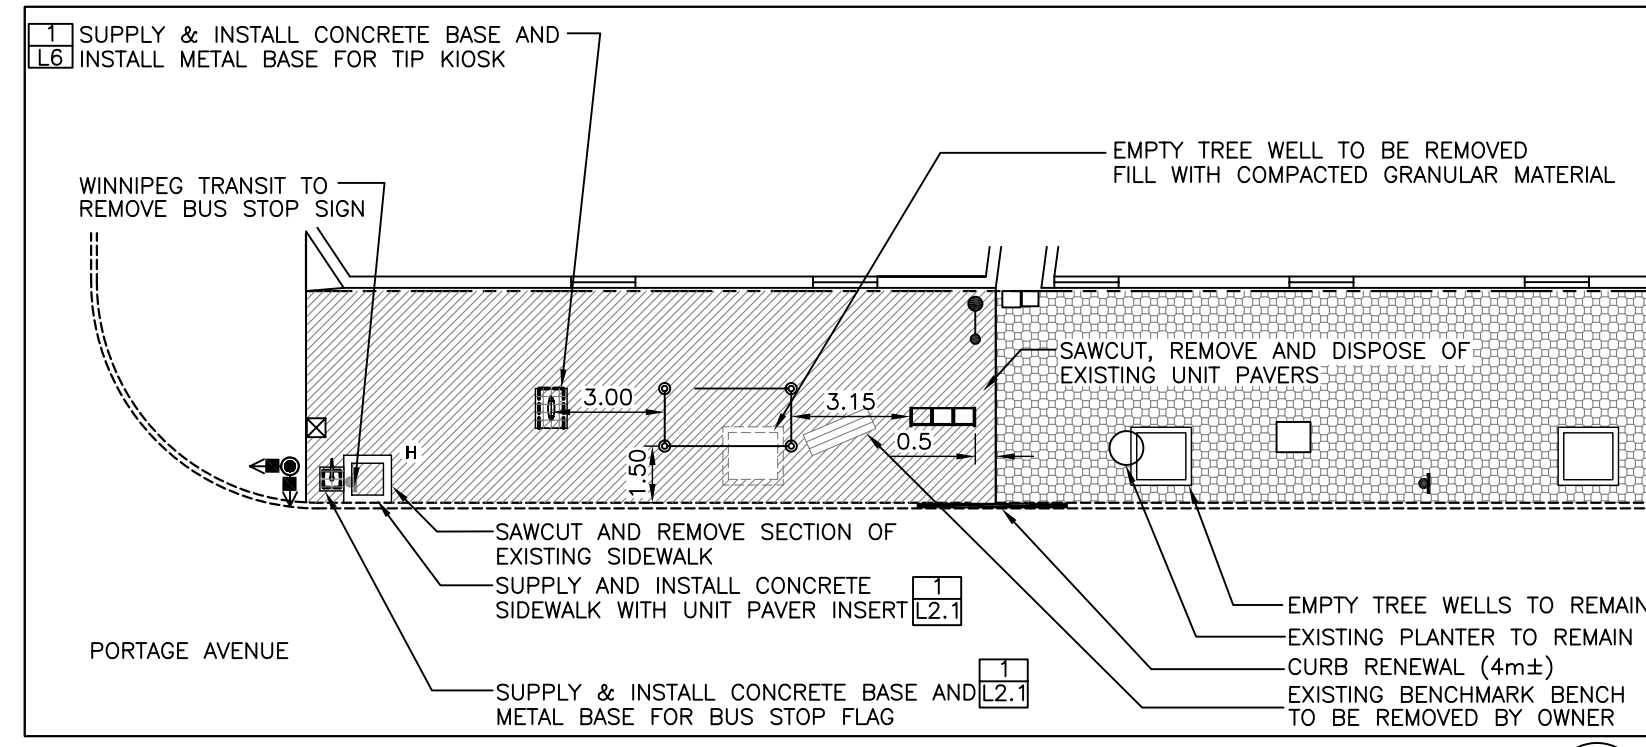


Westbound Portage, N/S Valour  
Stop 10558 Valour

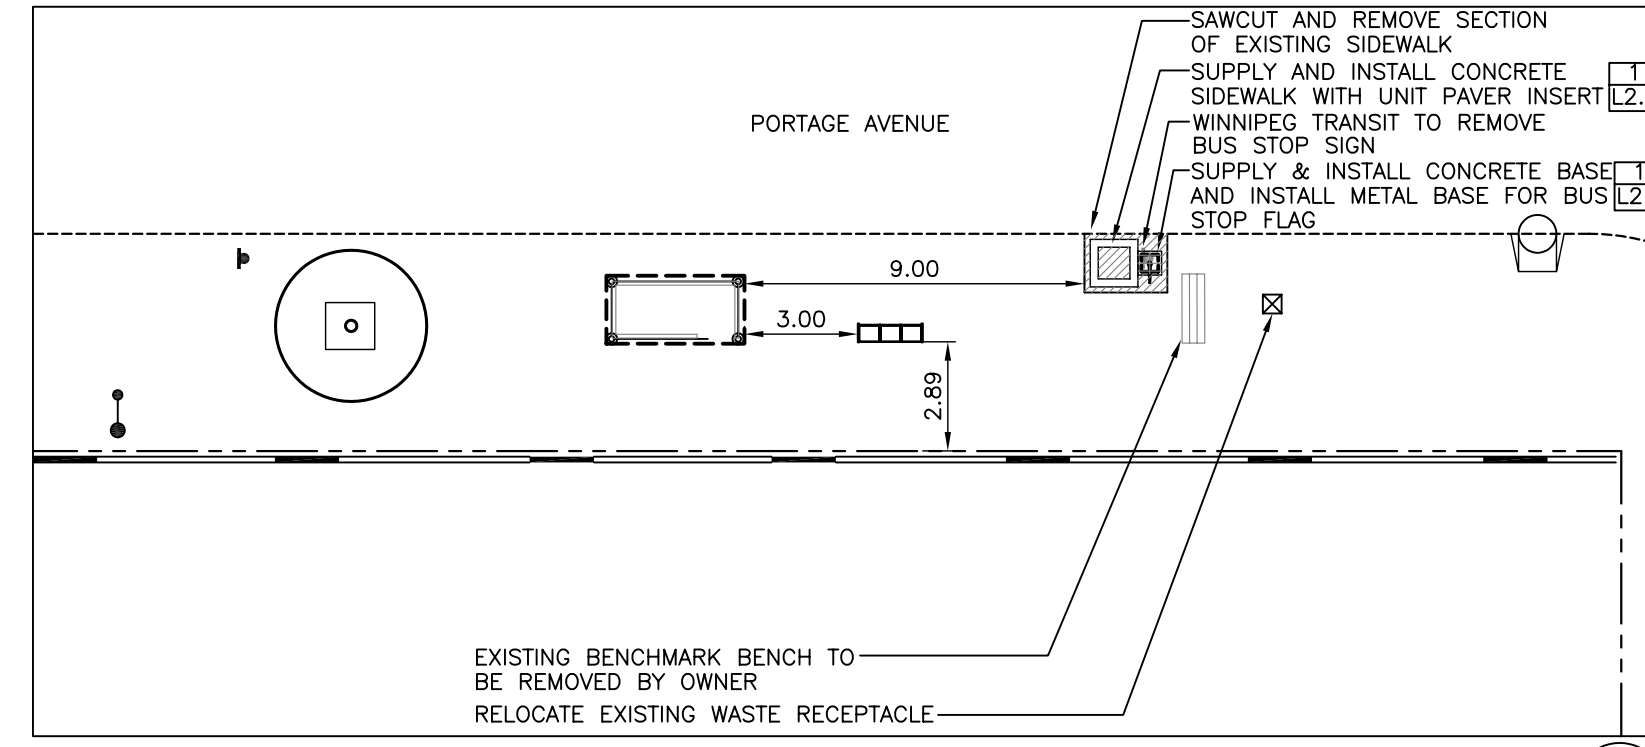


Eastbound Portage, N/S Craig  
Stop 10565 Craig

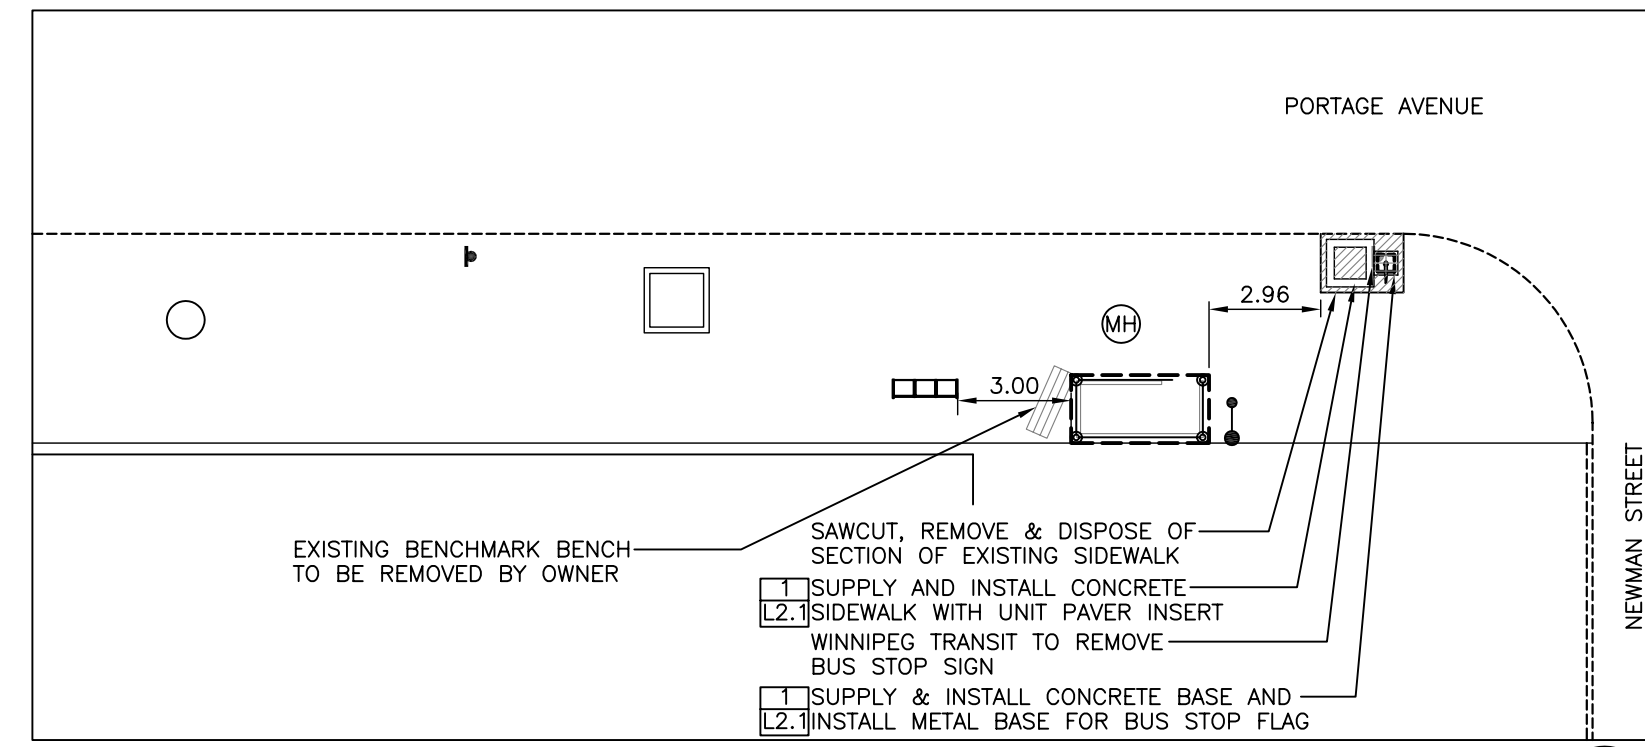


Eastbound Portage, N/S Newman  
Stop 10567 Newman

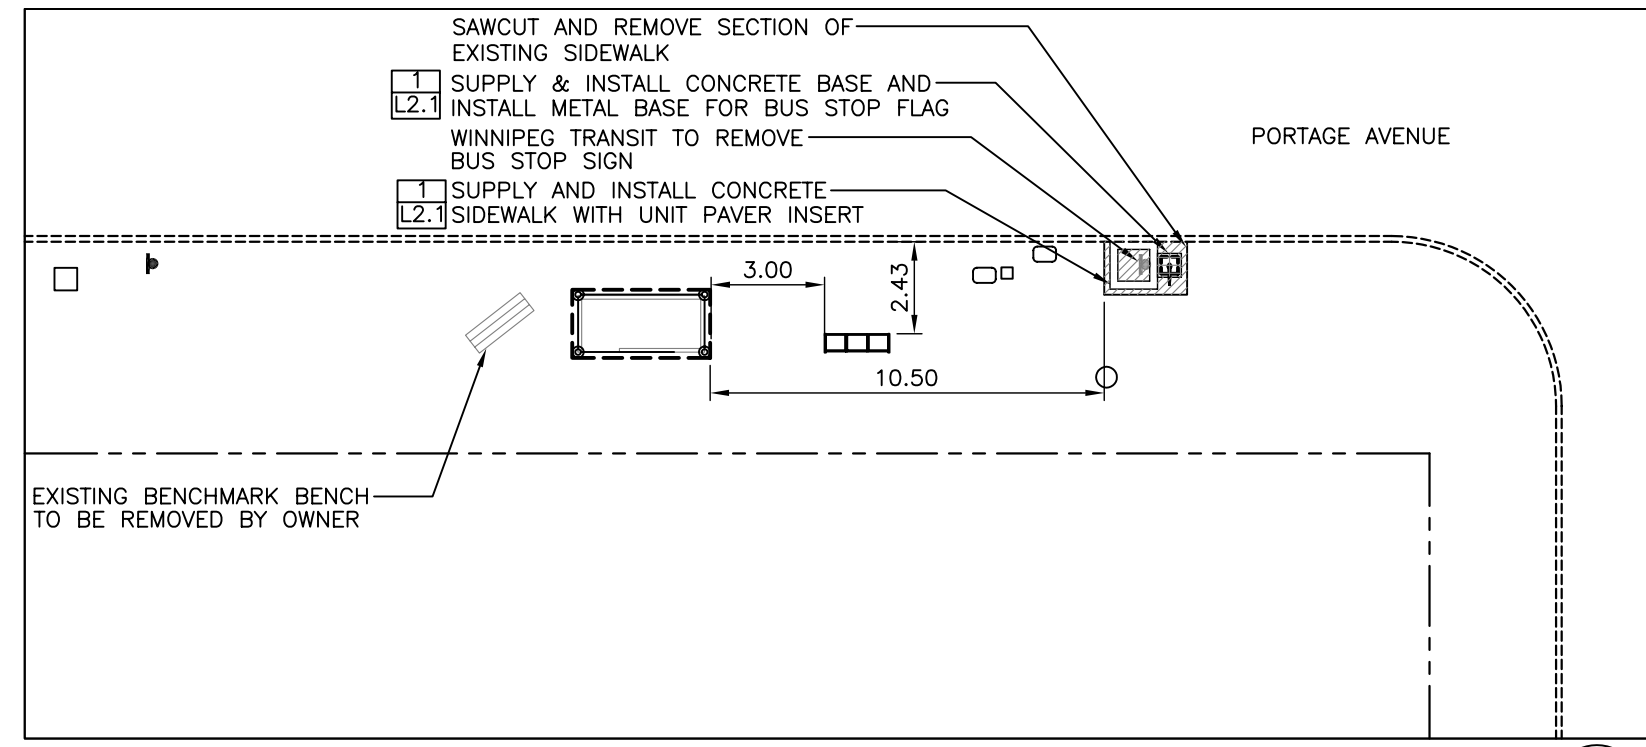


Eastbound Portage, N/S Dominion  
Stop 10569 Dominion

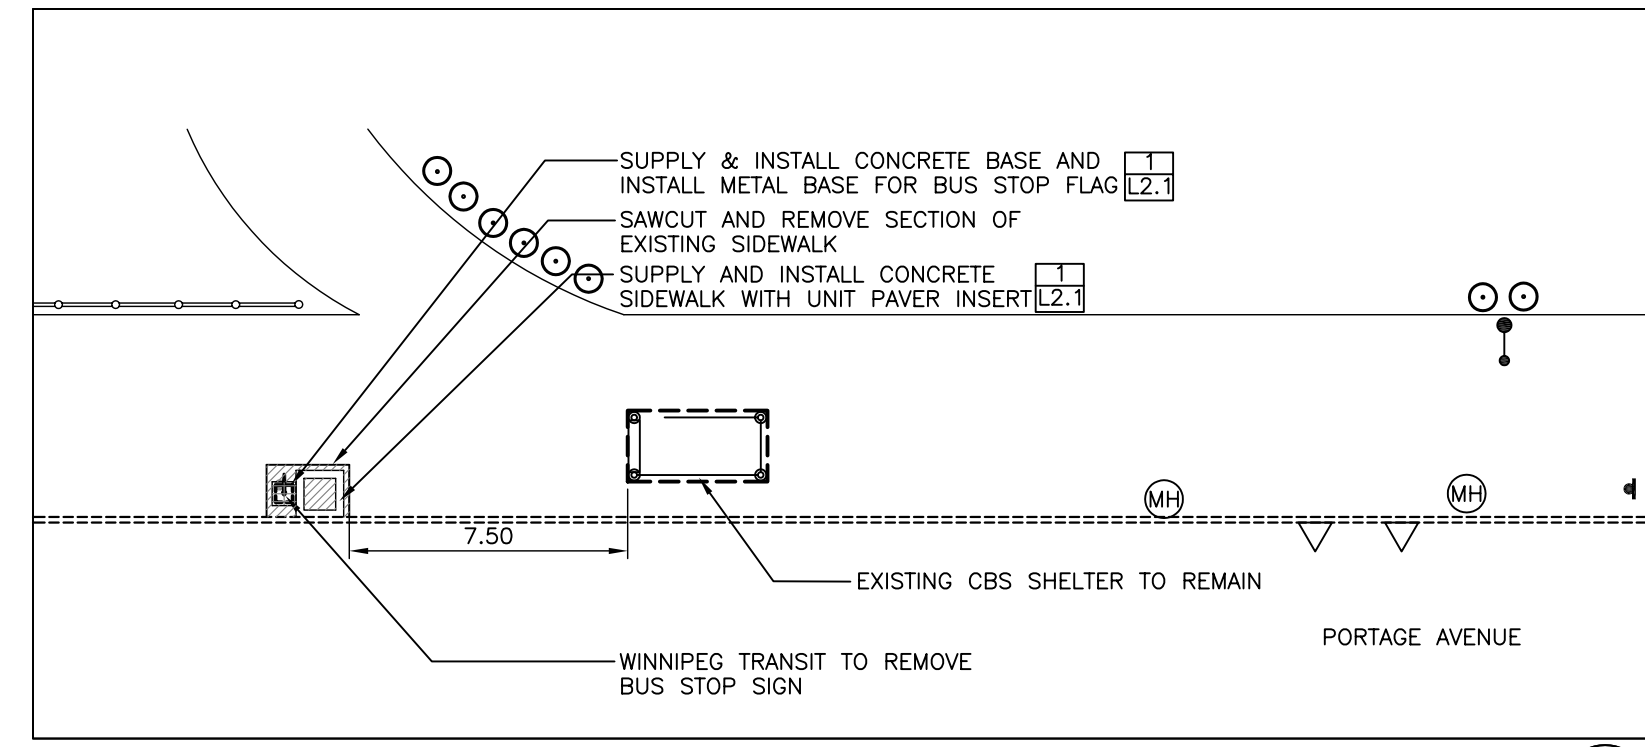


Westbound Portage, N/S Dominion  
Stop 10131 Dominion

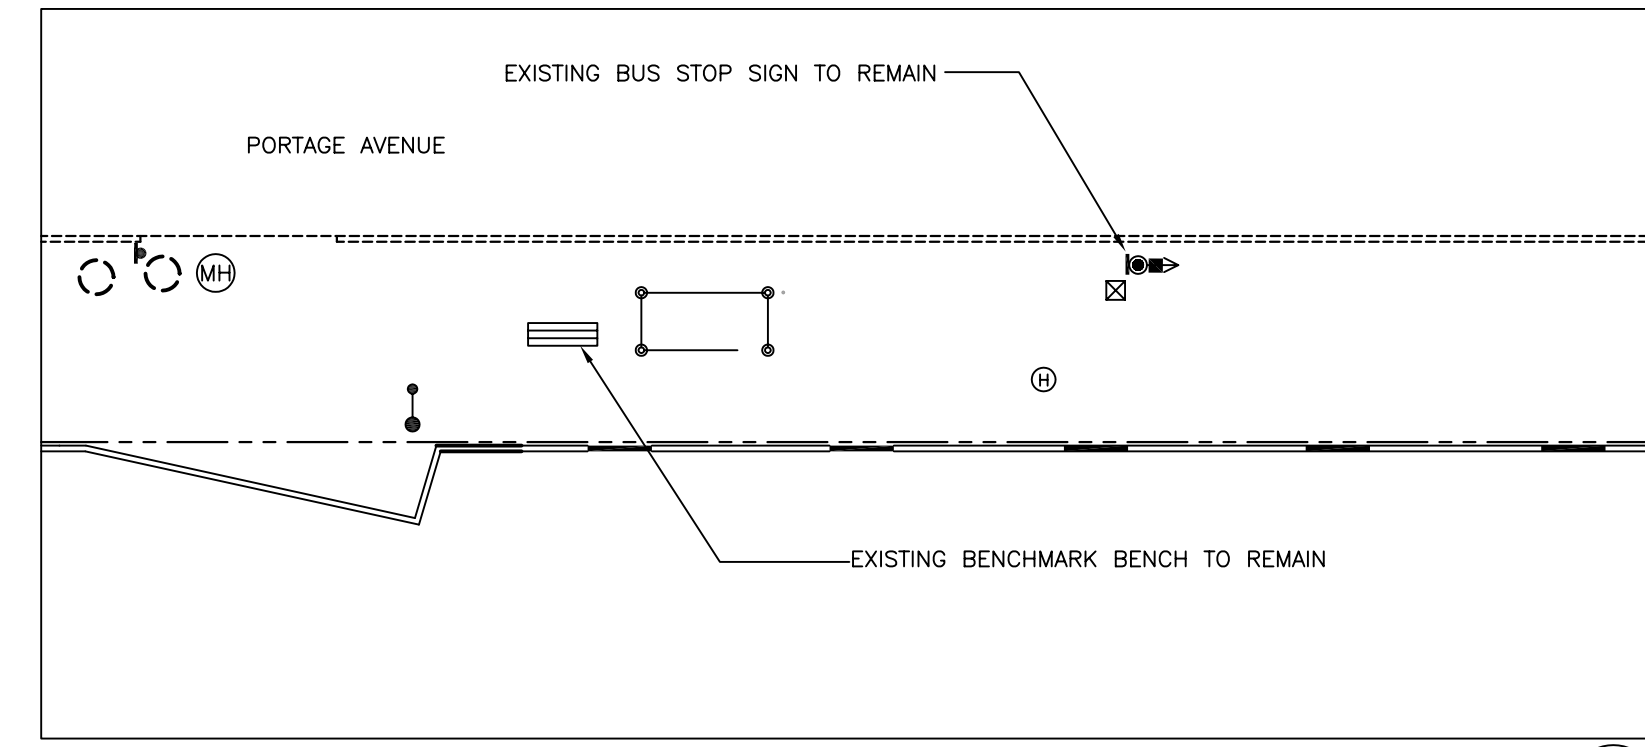


Eastbound Portage, N/S Sherburn  
Stop 10570 Sherburn

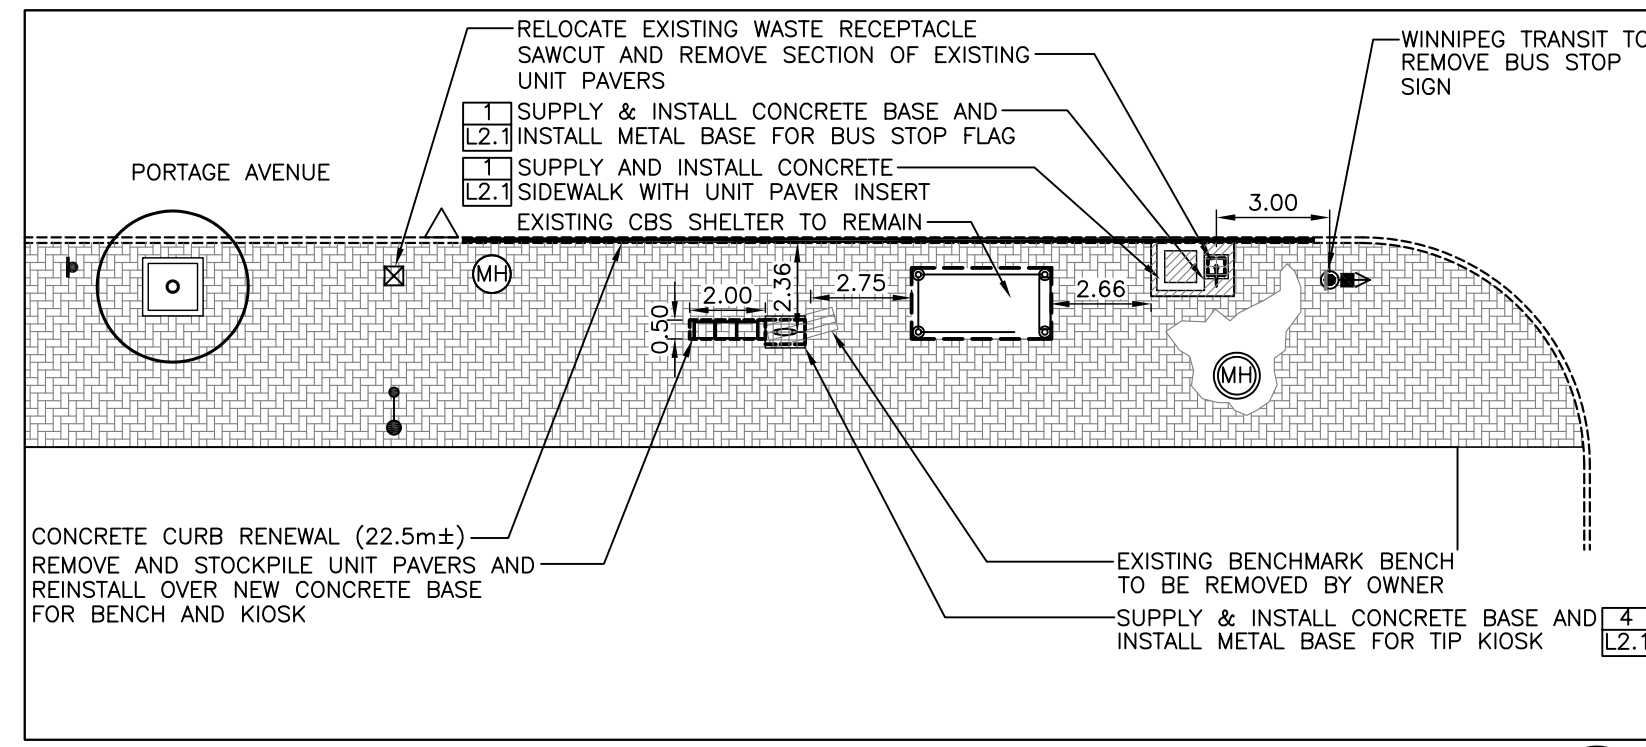

Eastbound Portage, N/S Arlington  
Stop 10573 Arlington

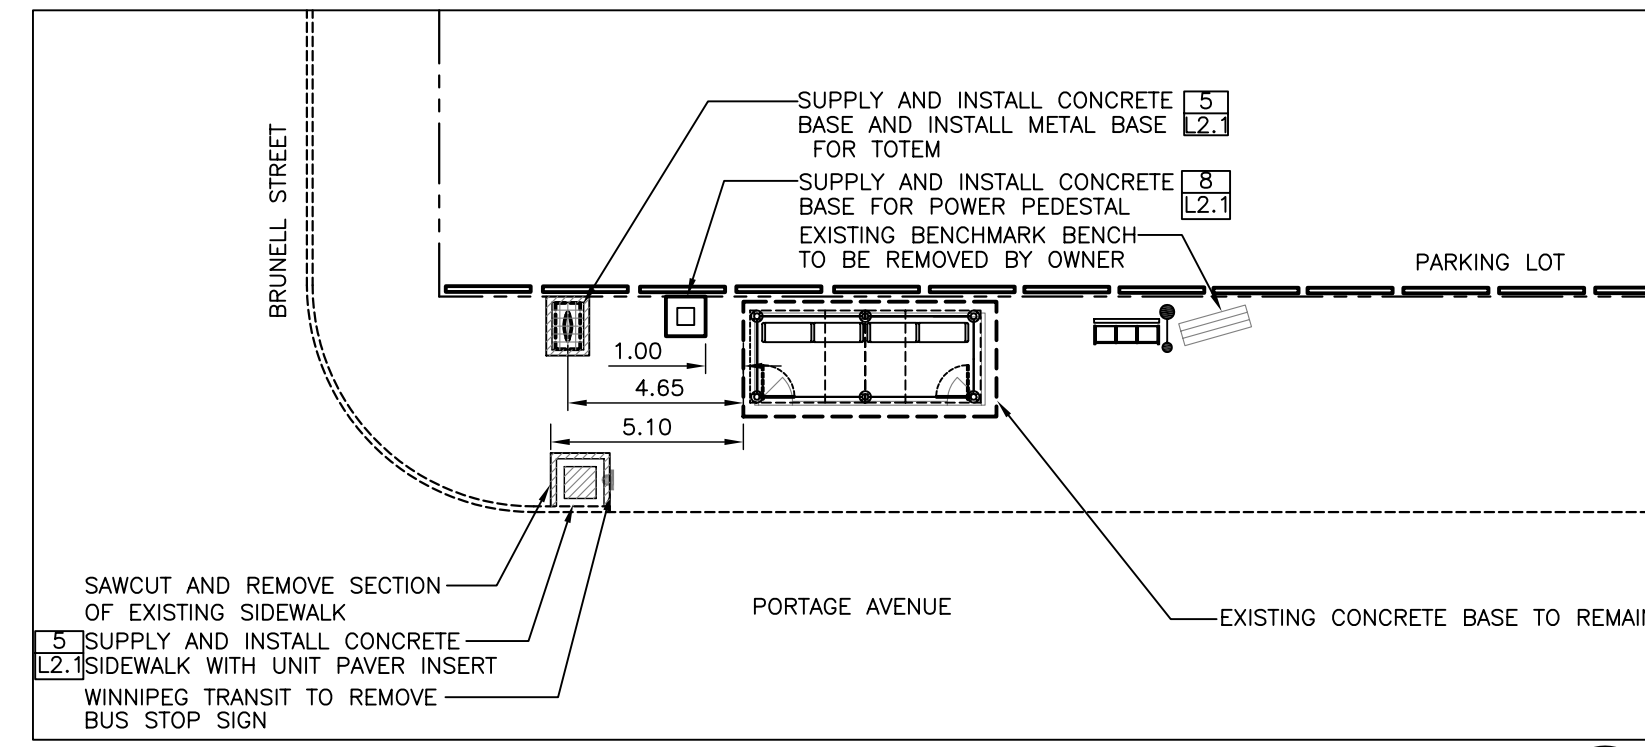

Westbound Portage, N/S Burnell  
Stop 10552 Burnell

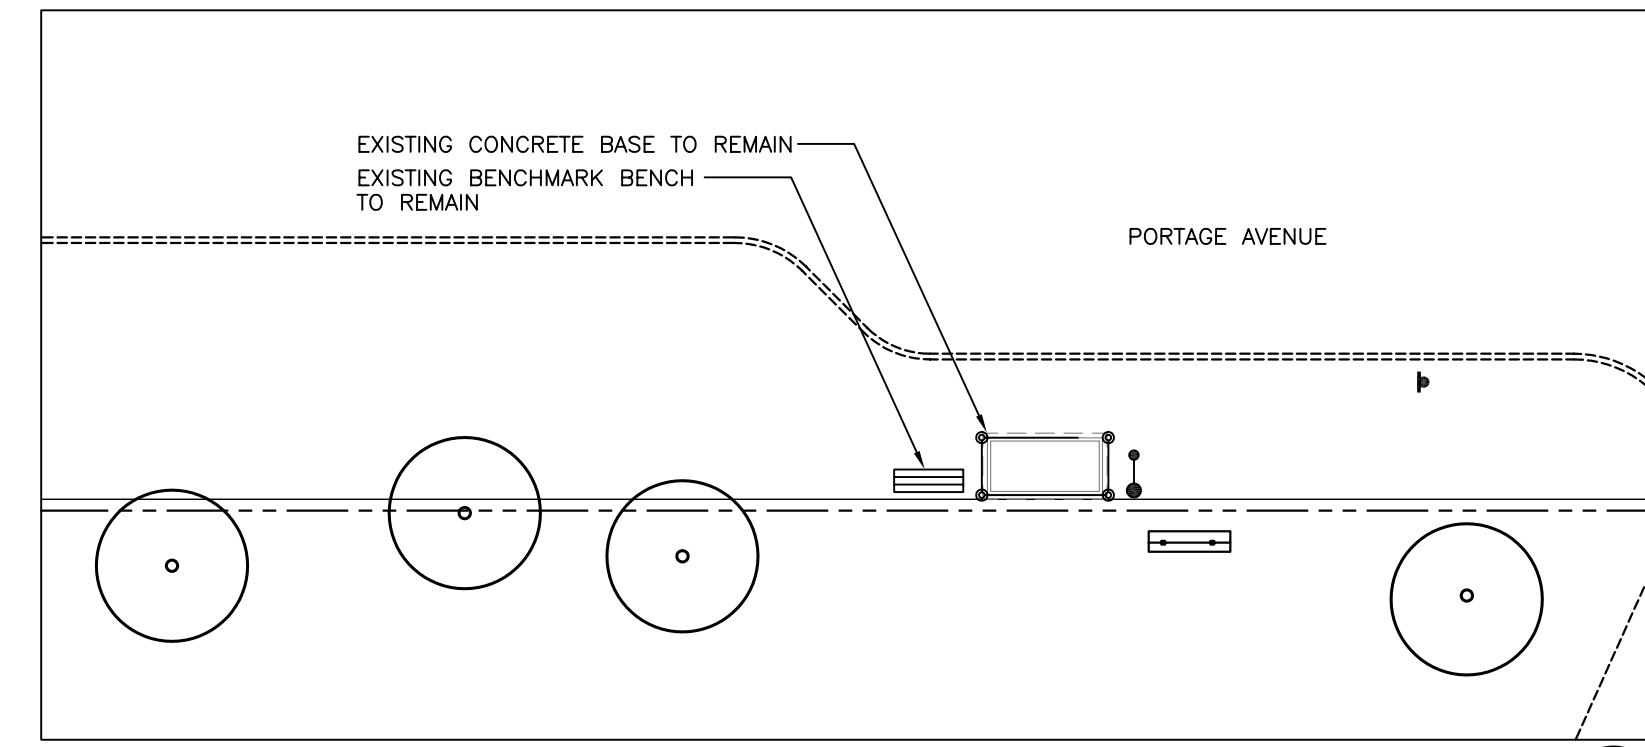

Eastbound Portage, N/S Canora  
Stop 10574 Canora



No.	Revisions	Date	By
Date Scale			
26-02-08		1:200	
Designed By	Drawn By	Checked By	
JW	SAS	JW	

Seals



WINNIPEG TRANSIT  
Project Title  
**BUS STOP UPGARDE  
PROGRAM PHASE 3  
SITE WORKS**

Sheet Title  
**PORTAGE AVENUE STOPS  
LAYOUT PLANS 3 OF 4**  
Project No. 06-029 Drawing No. L1.3