




Northbound McPhillips, F/S Logan  
Stop 10303 Logan

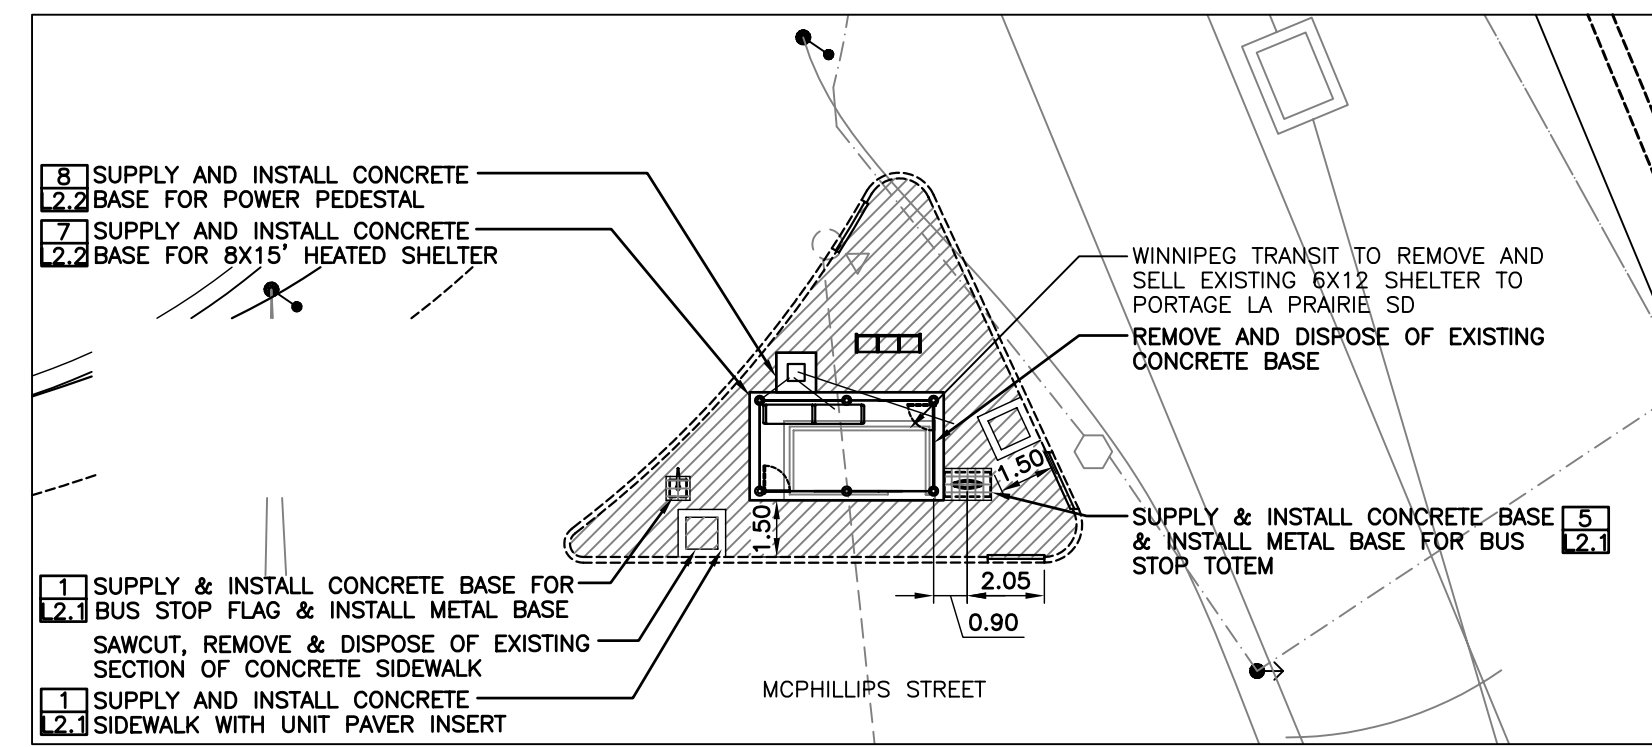


Southbound McPhillips, N/S Logan  
Stop 10302 Logan

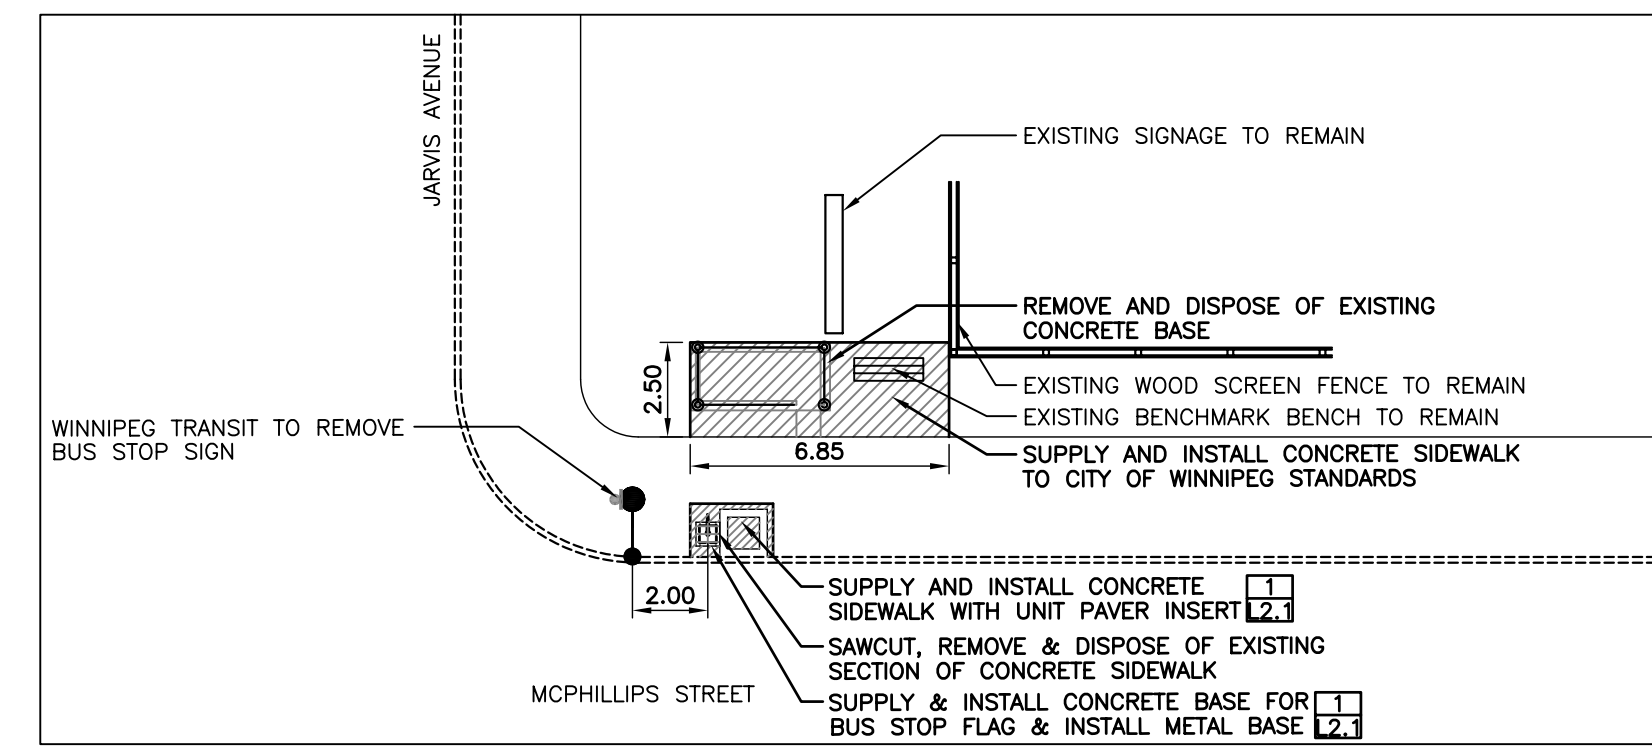


Northbound McPhillips, N/S Jarvis  
Stop 30337 Jarvis

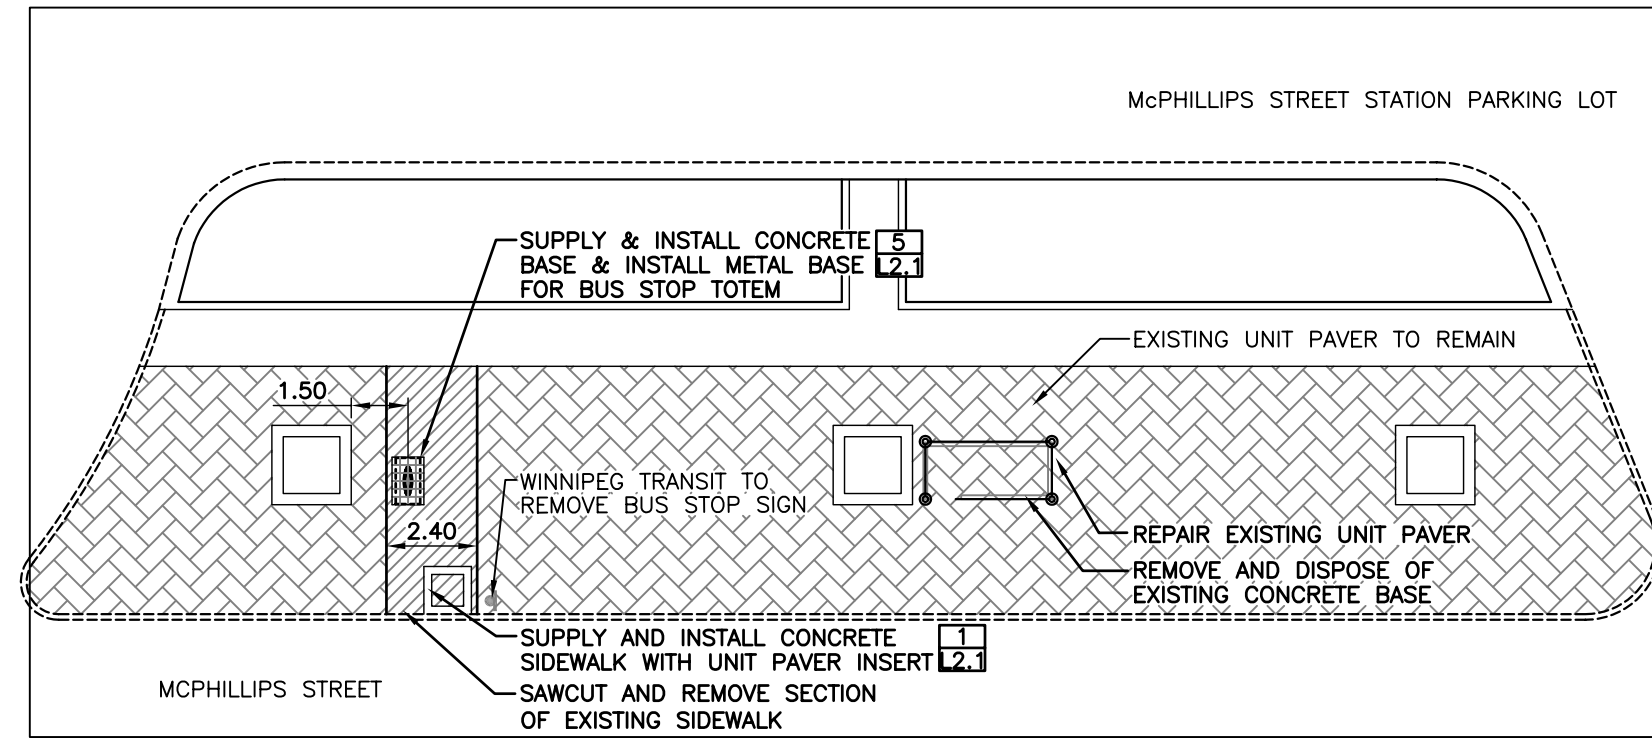


Southbound McPhillips, F/S Jarvis  
Stop 30339 Jarvis

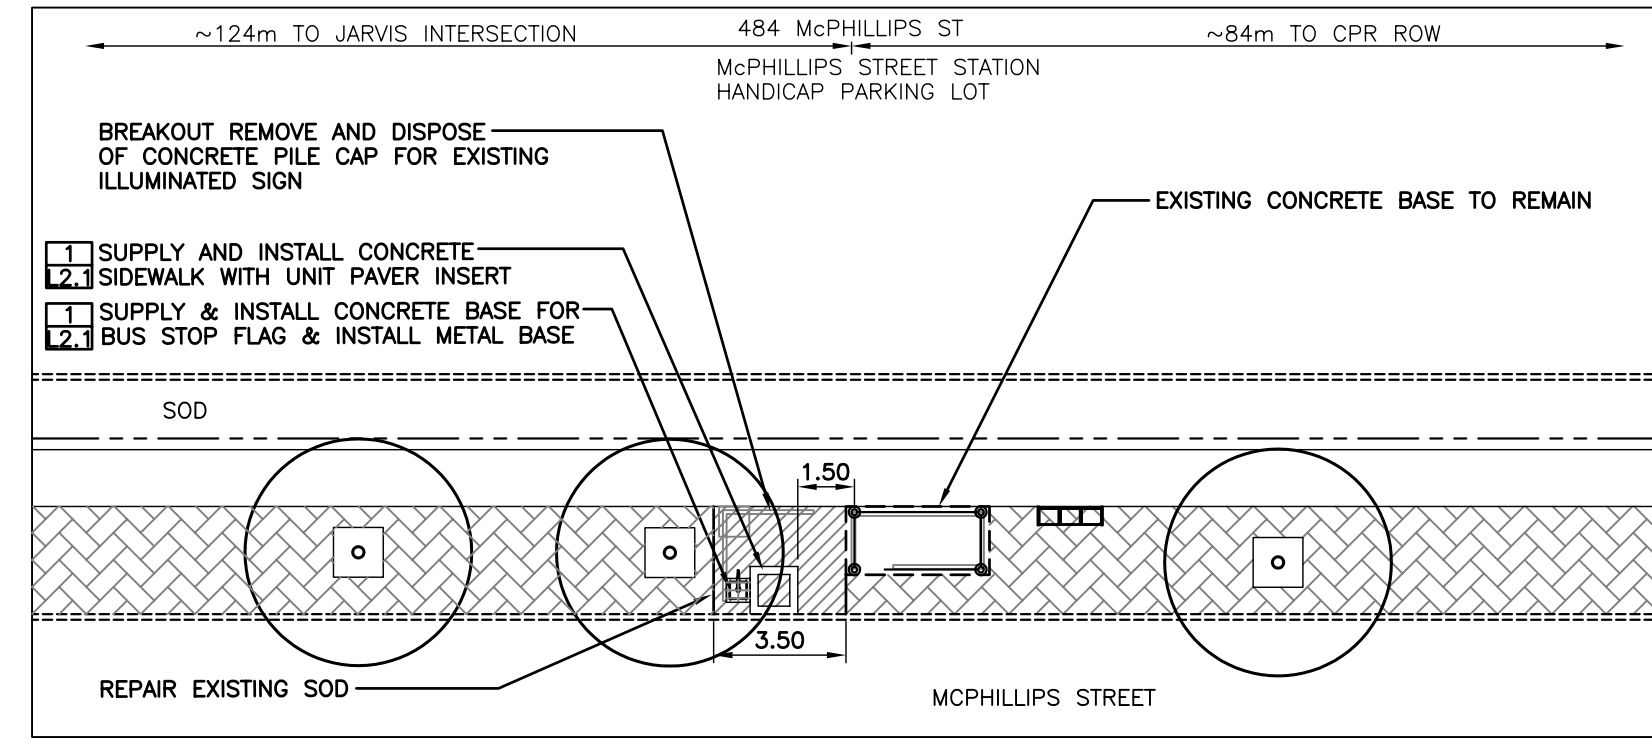


Southbound McPhillips, N/S Jarvis  
Stop 30338 Jarvis North

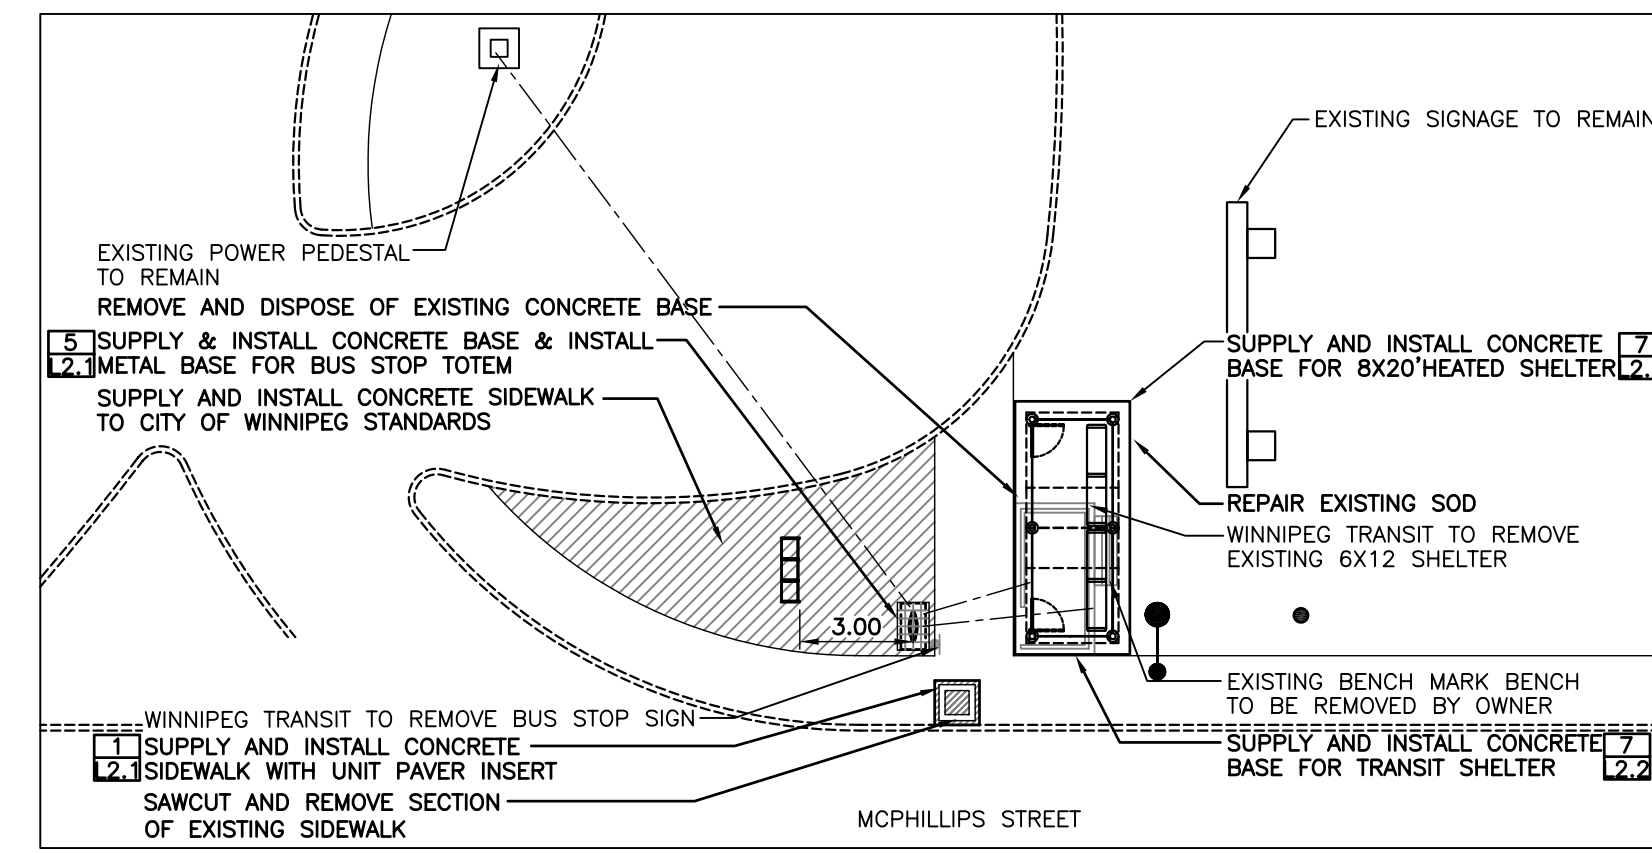


Northbound McPhillips, N/S Selkirk  
Stop 30500 Selkirk

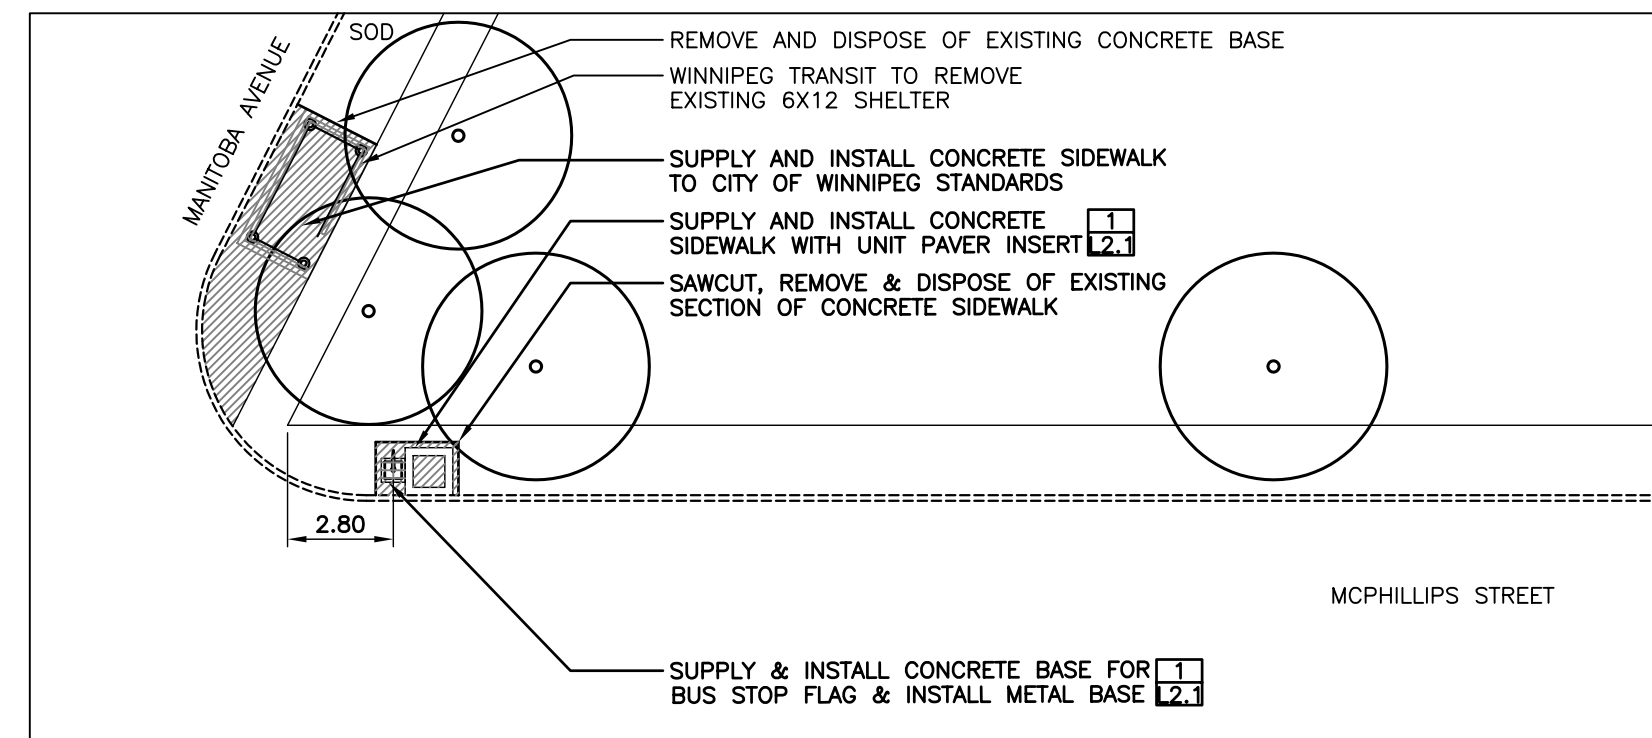


Southbound McPhillips, N/S Manitoba  
Stop 30491 Manitoba

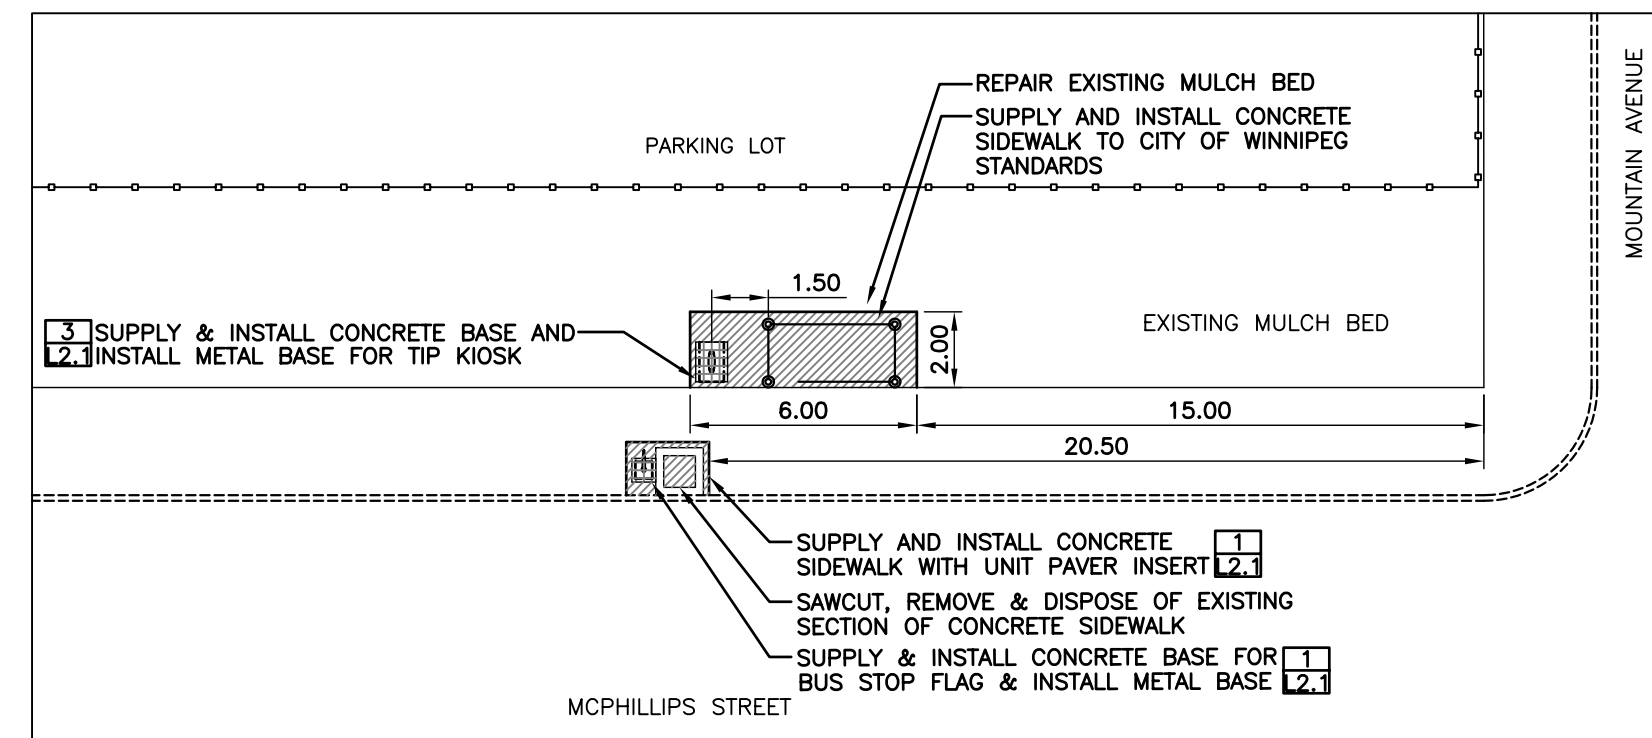


Northbound McPhillips, F/S Mountain  
Stop 30476 Mountain

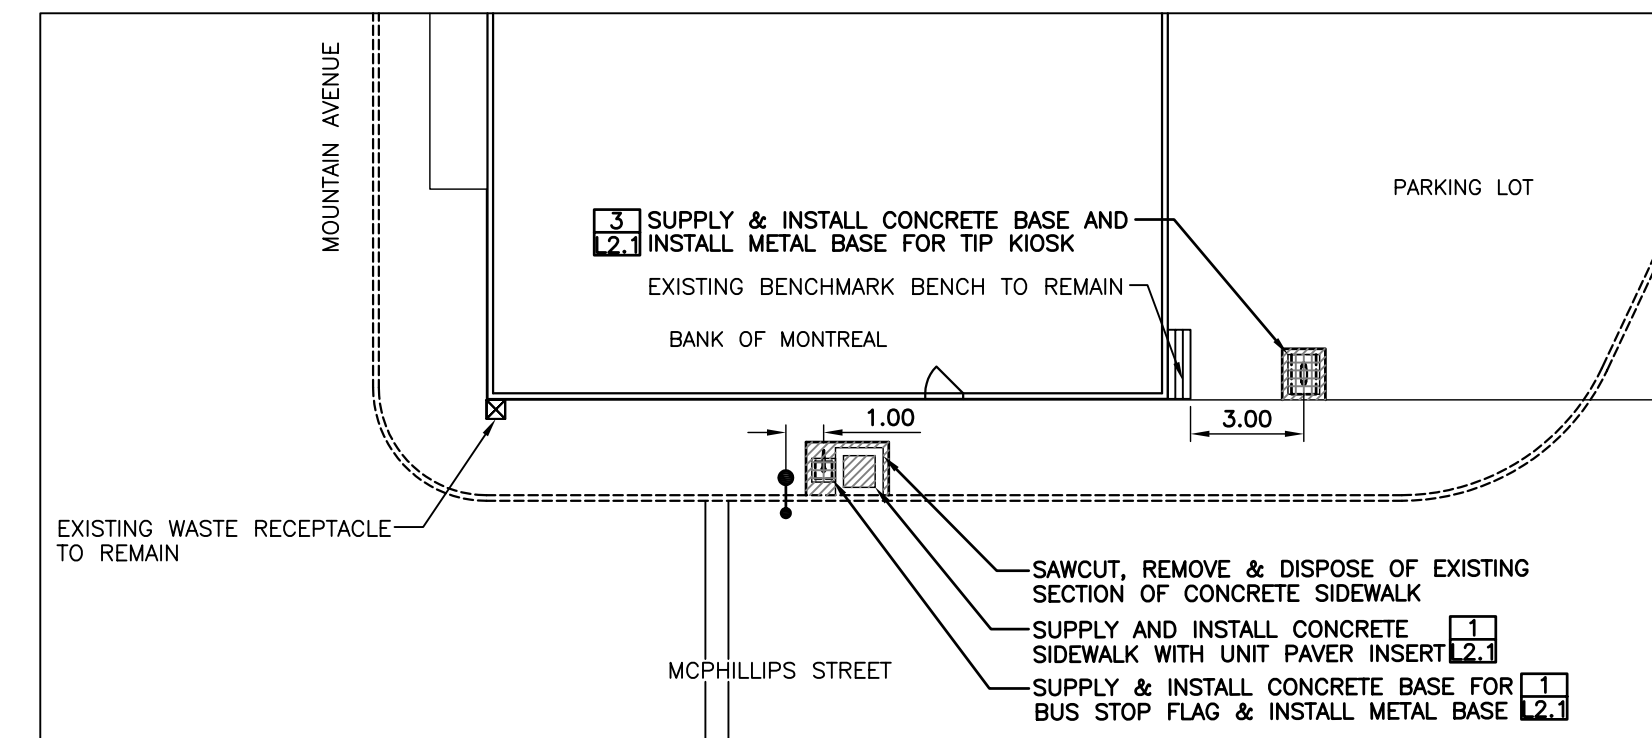


Southbound McPhillips, N/S Mountain  
Stop 30467 Mountain

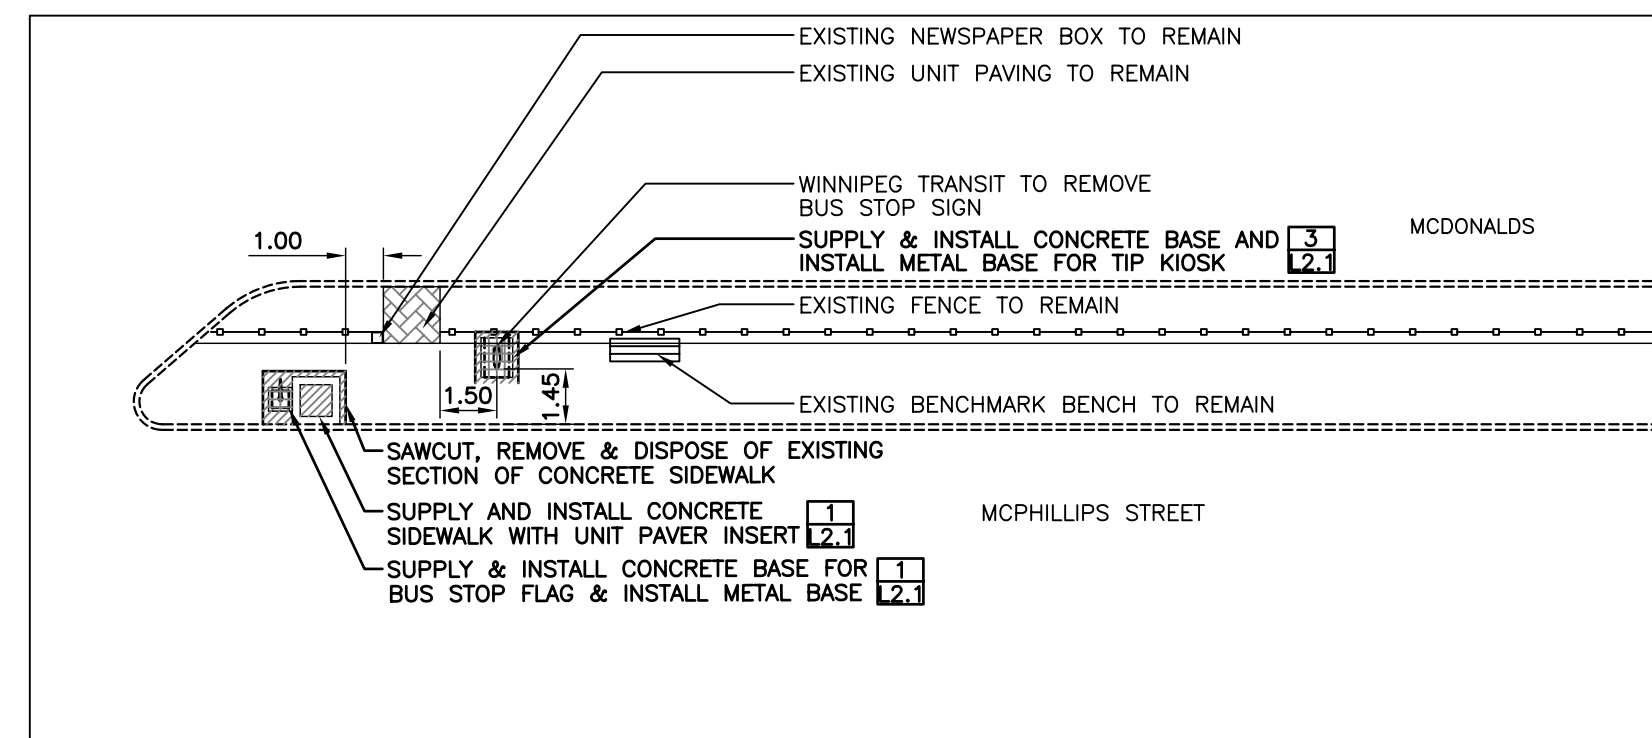


Northbound McPhillips, N/S Inkster  
Stop 30448 Inkster

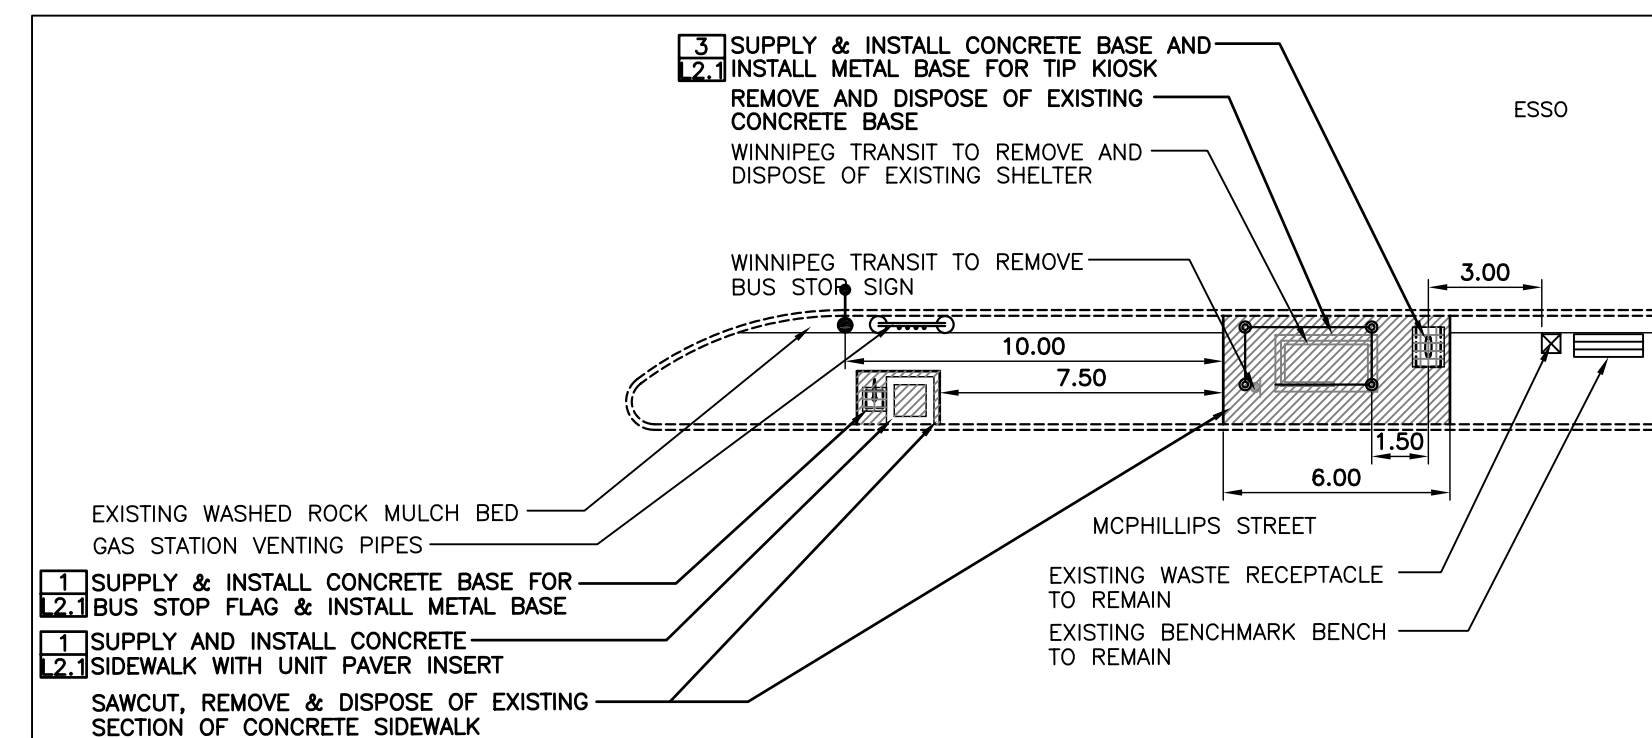

Southbound McPhillips, F/S Inkster  
Stop 30439 Inkster

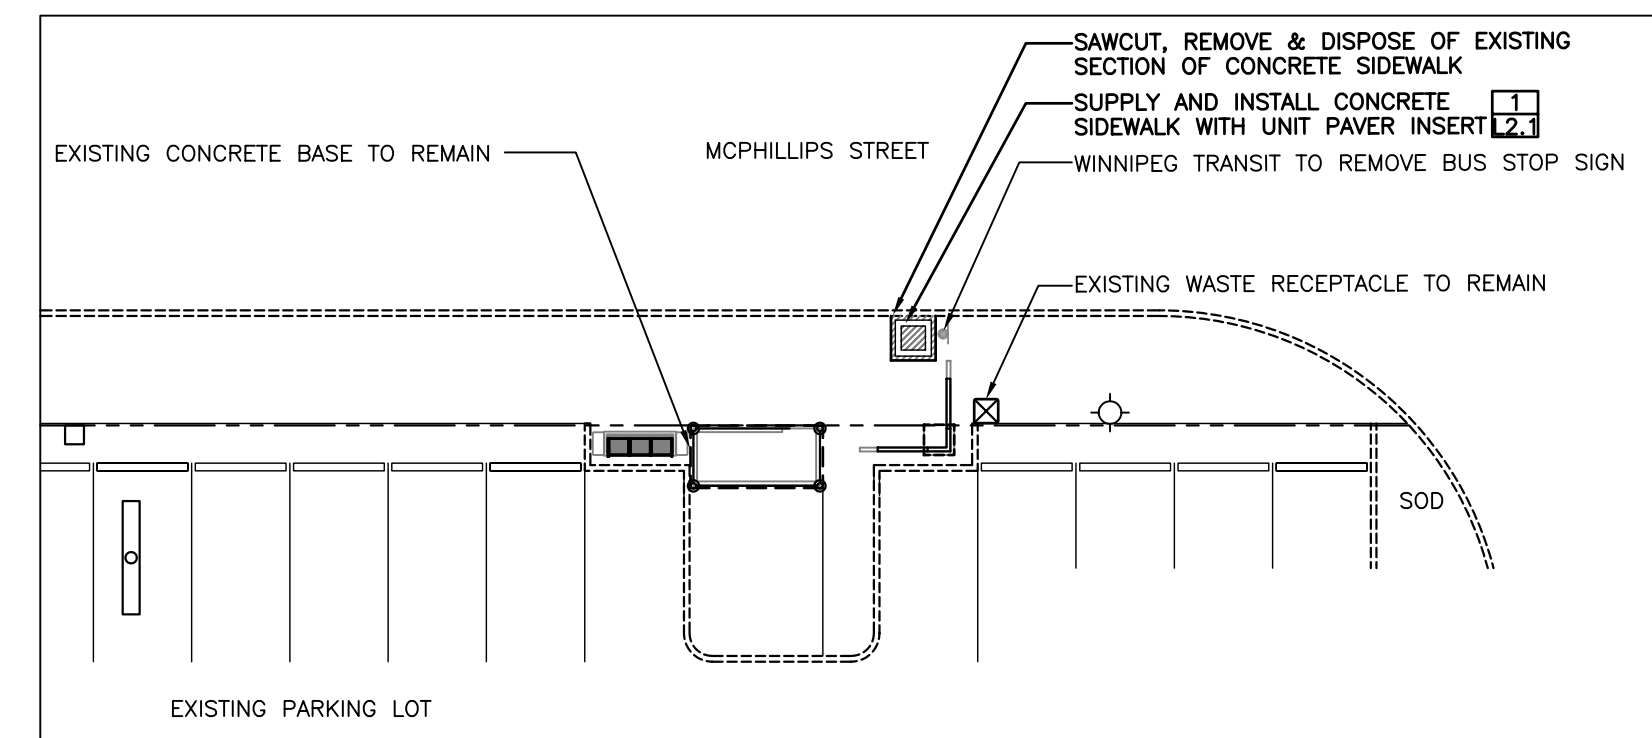

Northbound McPhillips, N/S Mapleglen  
Stop 30436 Mapleglen

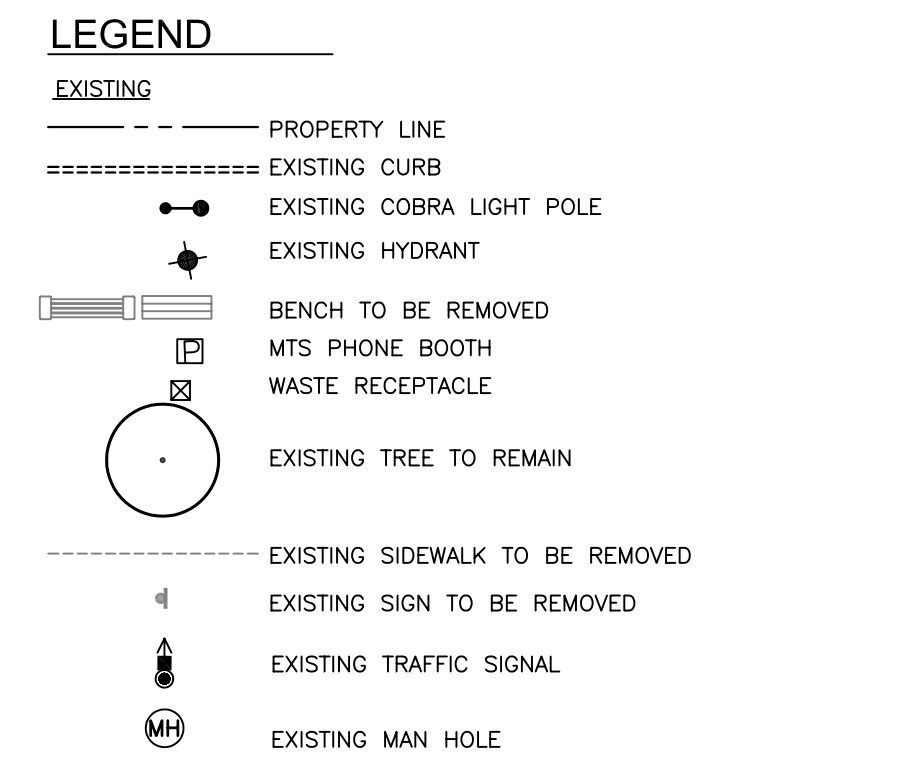

No.	Revisions	Date	By
22-01-08	Scale	1:200	
JW	PR		JW



WINNIPEG TRANSIT  
Project Title  
**BUS STOP UPGRADE  
PROGRAM PHASE 3  
SITE WORKS**

Sheet Title  
**McPHILLIPS ST. STOPS  
LAYOUT PLANS 1 OF 1**  
Project No. 06-029 Drawing No. L1.6