




Unicity Mall Terminal
Stops #20245, 20304, 20305, 20309, 20605

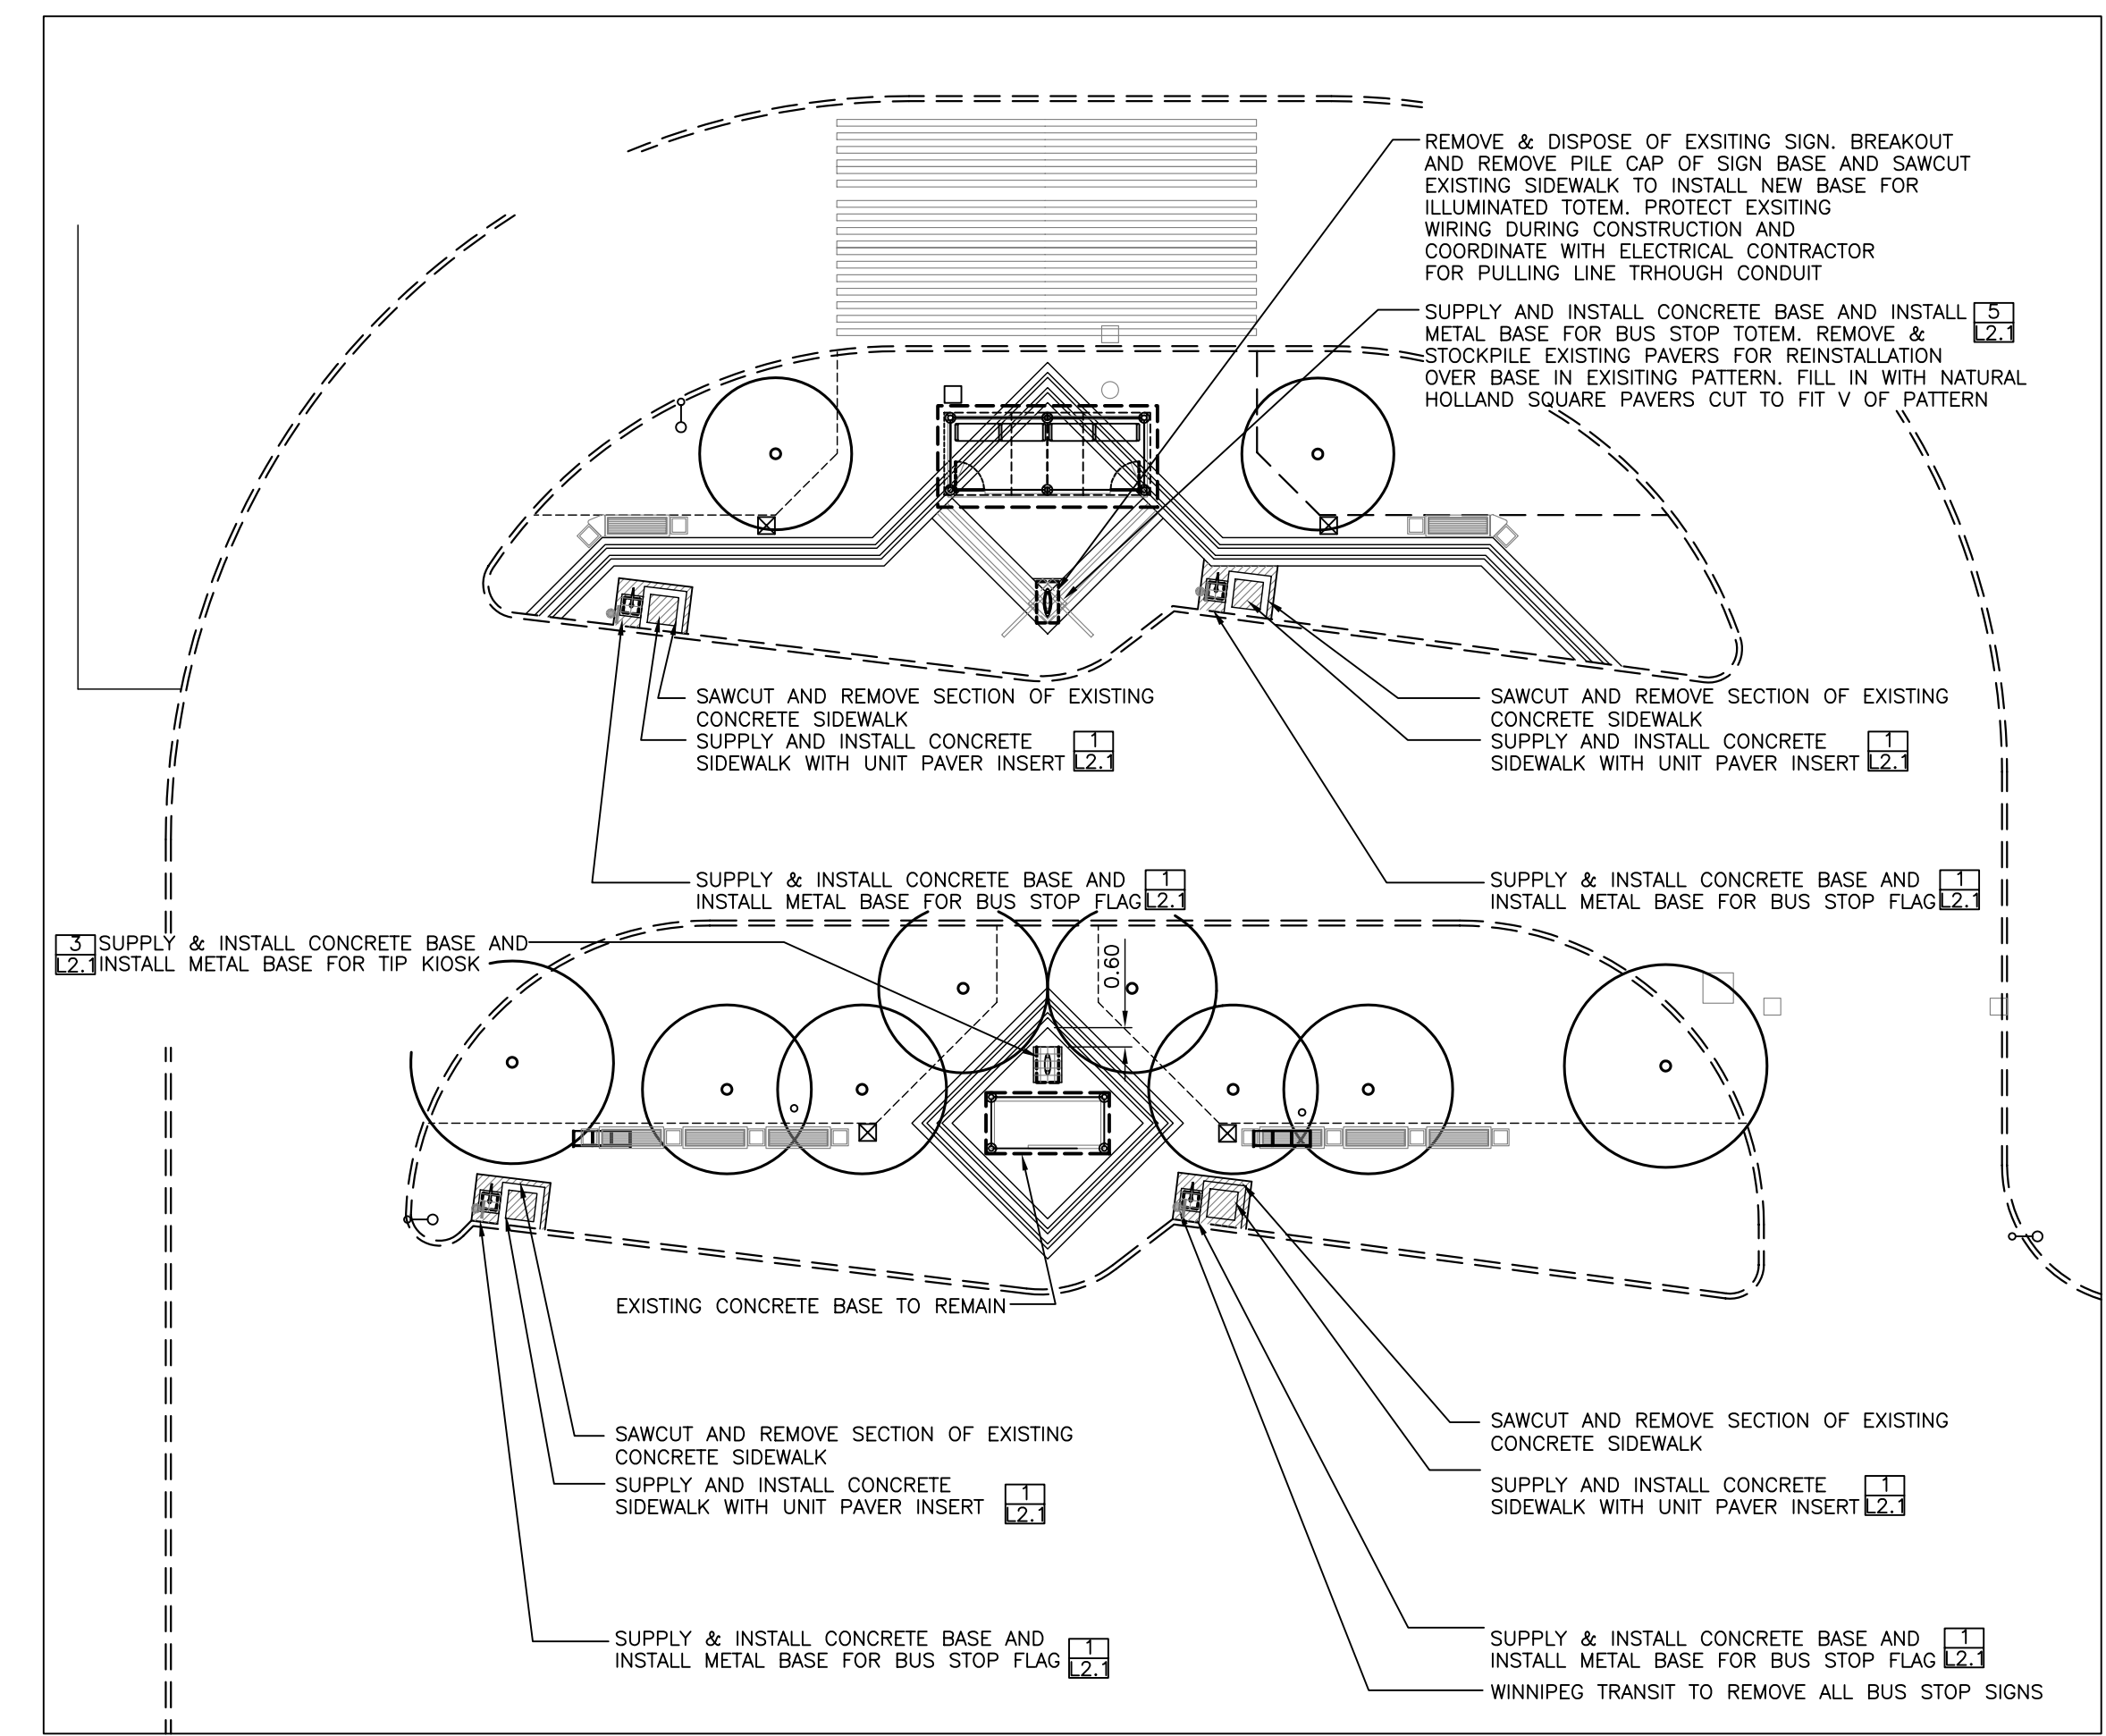

Red River College Terminal
Stops #20320, 20432, 20435, 20456

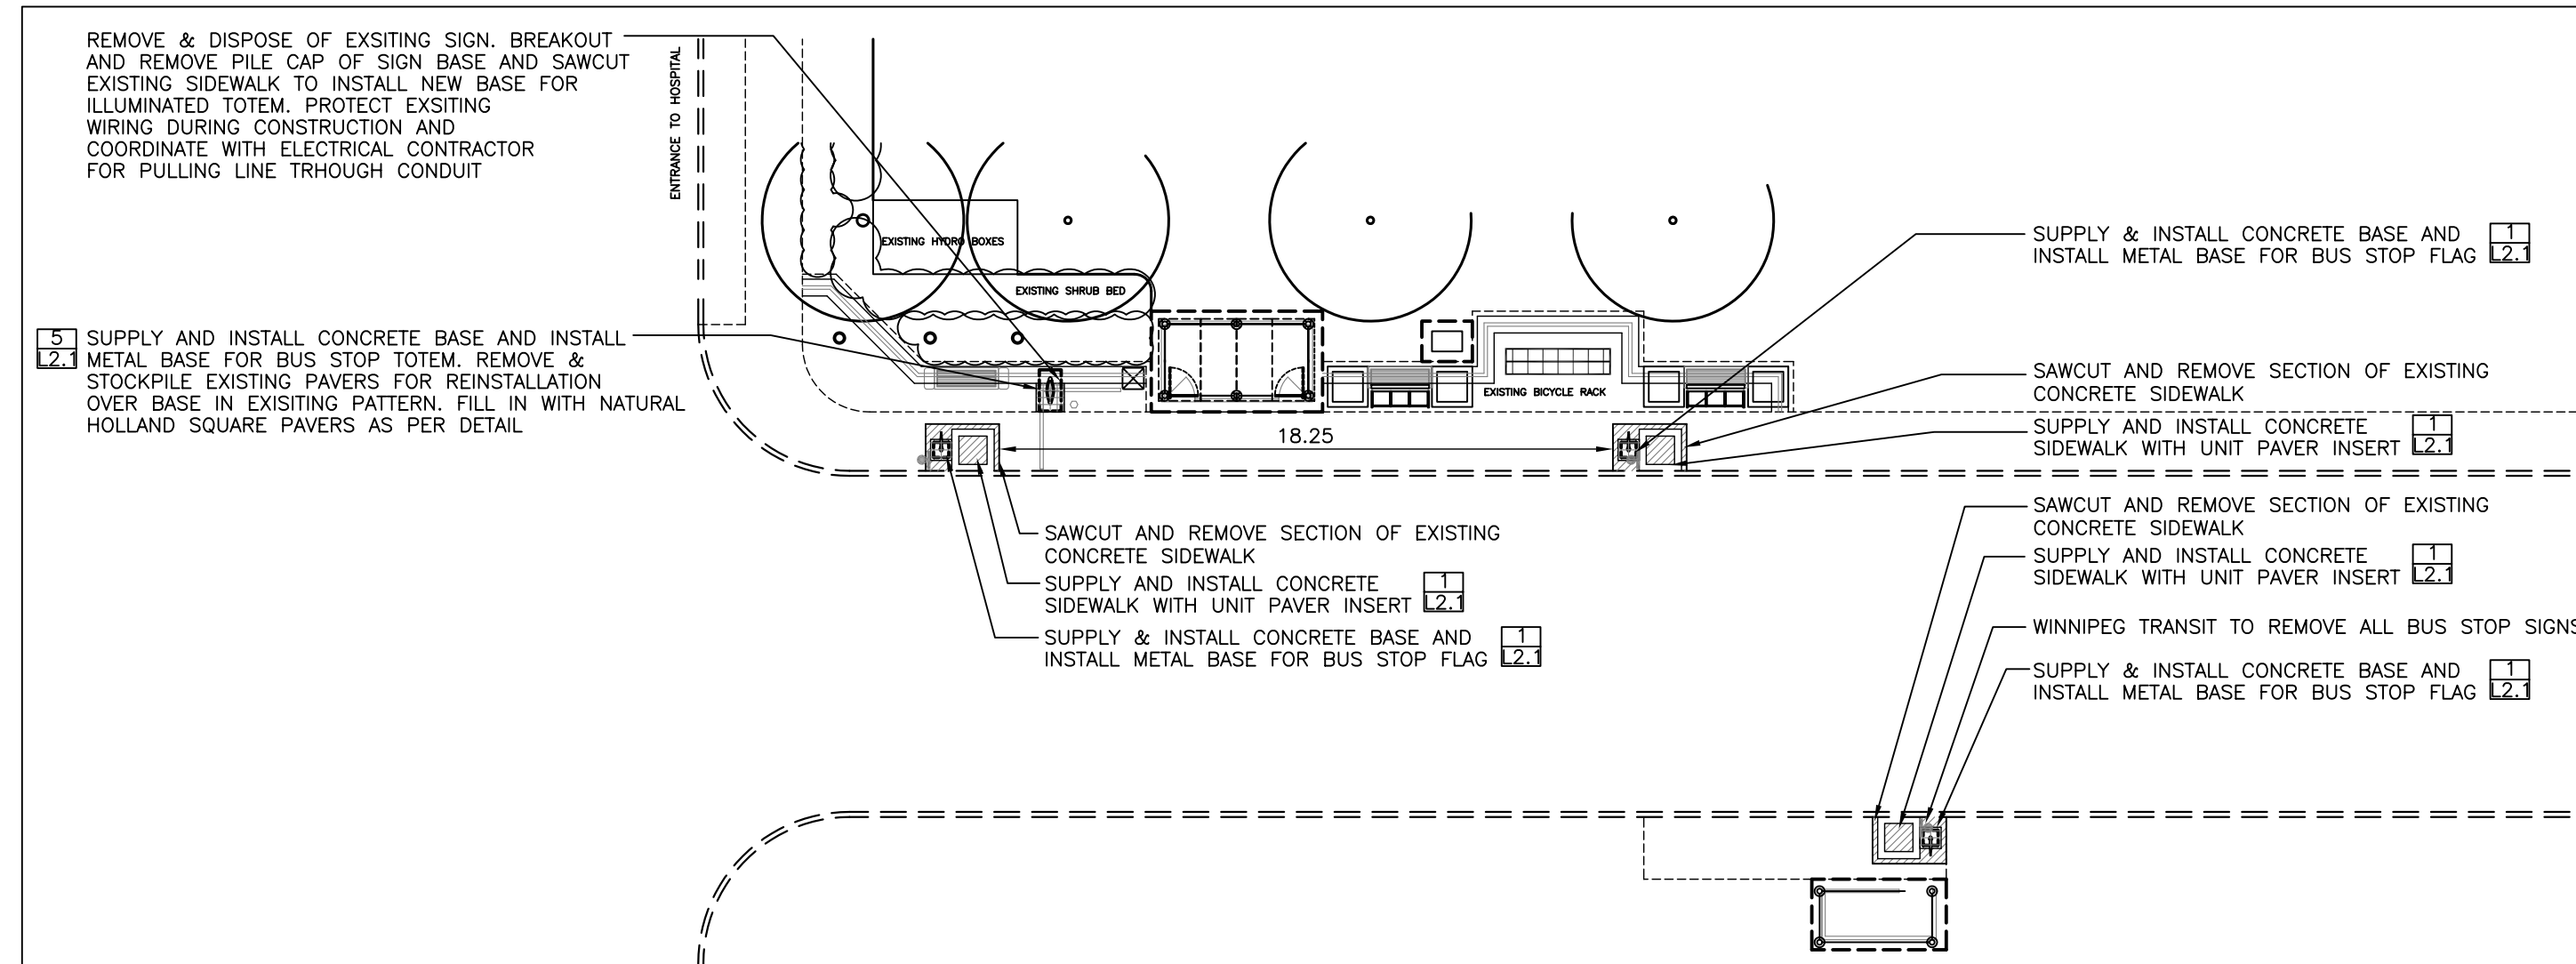

Grace Hospital
Stops #20469, 20293, 20298

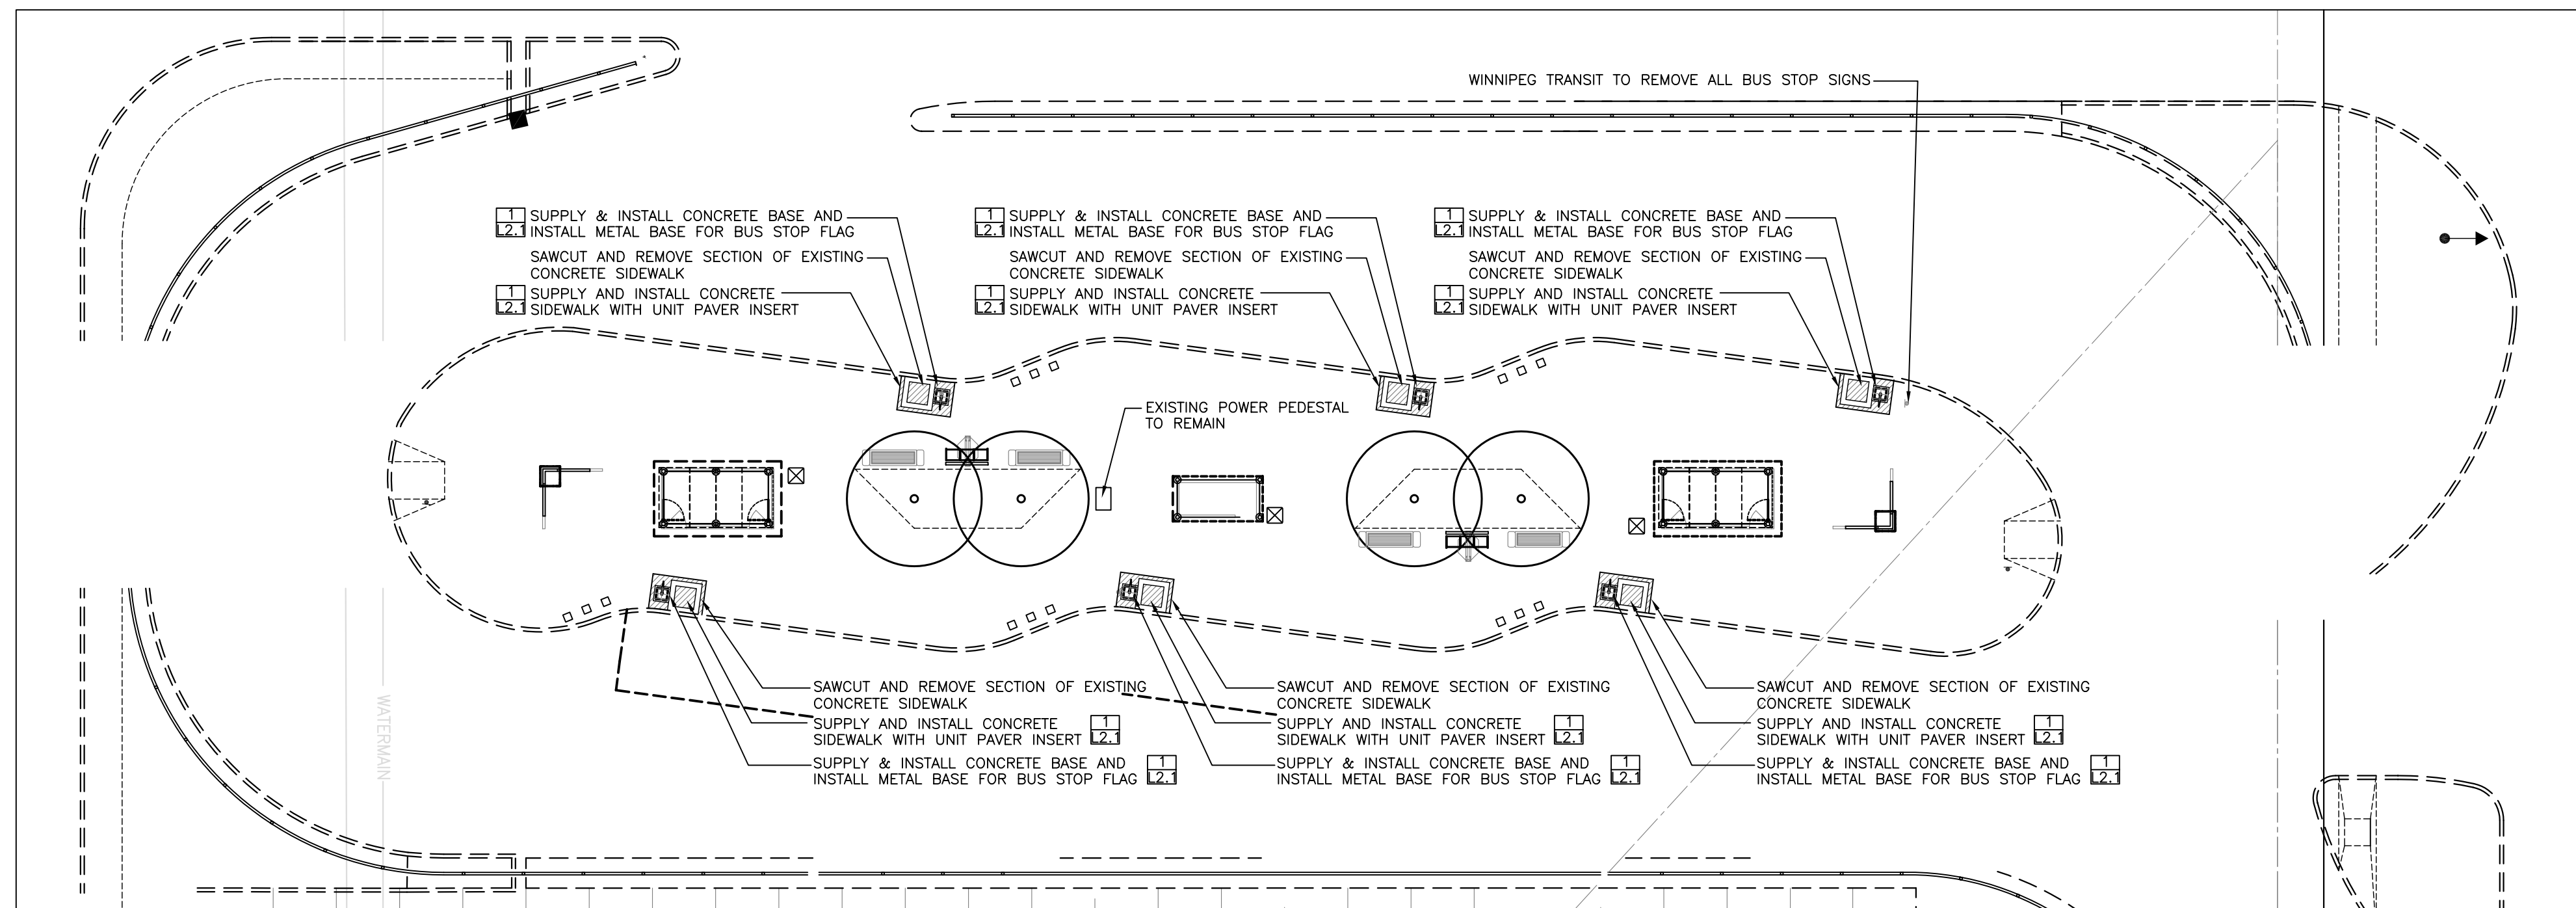


Garden City Centre
Stops #30779, 30780, 30377, 30364, 30890, & 30379



LEGEND

- EXISTING**
- PROPERTY LINE
 - EXISTING CURB
 - EXISTING COBRA LIGHT POLE
 - EXISTING HYDRANT
 - ▭ BENCH TO BE REMOVED
 - ▭ MTS PHONE BOOTH
 - ▭ WASTE RECEPTACLE
 - EXISTING TREE TO REMAIN
 - - - EXISTING SIDEWALK TO BE REMOVED
 - ⚡ EXISTING SIGN TO BE REMOVED
 - ⚡ EXISTING TRAFFIC SIGNAL
 - ⊕ EXISTING MAN HOLE
- PROPOSED**
- ▭ HOLLAND PAVERS
 - ▭ PINNED CONCRETE CURB / CURB RENEWAL
 - ▭ CONCRETE SIDEWALK
 - ▭ SOD
 - ⚡ ILLUMINATED TRANSIT SIGN
 - ⚡ BUS STOP TOTEM
 - ⚡ BUS STOP FLAG
 - ⚡ TRANSIT INFORMATION POSTER KIOSK (TIP KIOSK)
 - ▭ BENCH WITH BACK
 - ▭ BACKLESS BENCH

No.	Revisions	Date	By
22-01-08	1:200		
Designed By	Drawn By	Checked By	
JW	JW	SR	

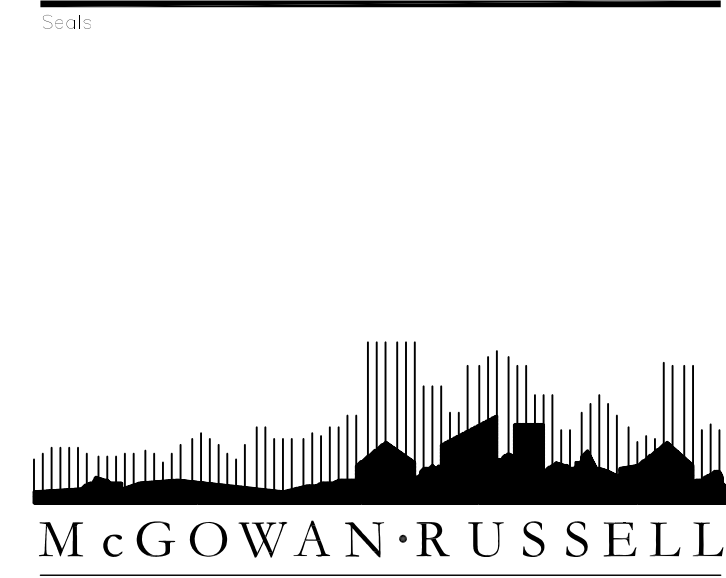

WINNIPEG TRANSIT
BUS STOP UPGRADE
PROGRAM PHASE 3
SITE WORKS

TERMINAL
LAYOUT PLANS