


BLECHNER DRIVE

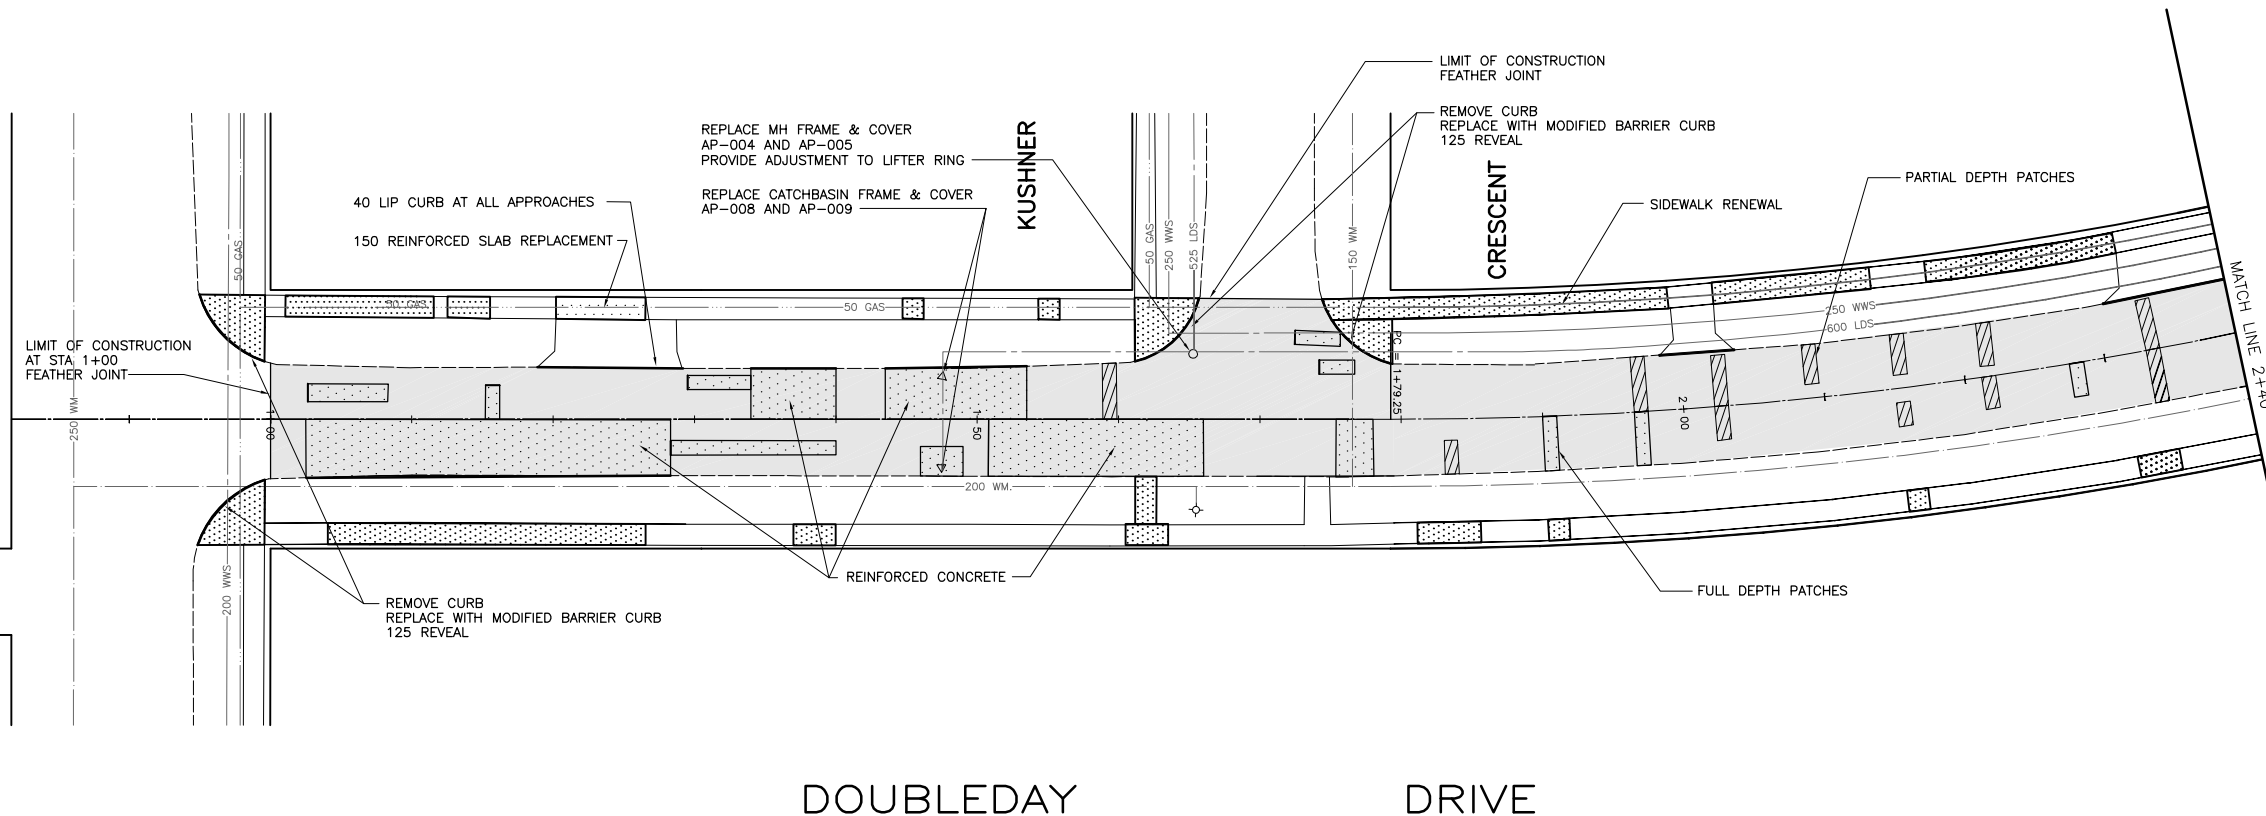

DOUBLEDAY DRIVE

150 WM	WATERMAIN	150 WM	)	PLUG	)	TRAFFIC SIGNAL	
400 FM	FEEDERMAIN	400 FM	o	MANHOLE	•	GAS	
300 LDS	LAND DRAINAGE SEWER	300 LDS	□	CATCHBASIN	■	HYDRO	
250 WWS	WASTEWATER SEWER	250 WWS	▽	CURB INLET	▽	MTS	
300 CS	COMBINED SEWER	300 CS	•	HYDRO POLE	•	ELEVATION	(32.000)
200 FCM	FORCEMAIN	200 FCM	••	LIGHT STANDARD	••	SIDEWALK	(32.000)
	JUNCTIONS		←	ANCHOR	←	CURB	(32.000)
	HYDRANT		⊕	TREE	⊕	ASPHALT	(32.000)
	VALVE		⊙	LEGAL DIMENSION	15.240	CONCRETE	(32.000)
	CURB STOP		⊕	SURVEY BAR	⊕		
EXISTING	LEGEND-PLAN	PROPOSED	EXISTING	LEGEND-PLAN	PROPOSED	EXISTING	LEGEND-PLAN

LOCATION APPROVED UNDERGROUND STRUCTURES

SUPV. U/G STRUCTURES DATE COMMITTEE

NOTE: LOCATION OF UNDERGROUND STRUCTURES AS SHOWN ARE BASED ON THE BEST INFORMATION AVAILABLE. BUT NO GUARANTEE IS GIVEN THAT ALL EXISTING UTILITIES ARE SHOWN OR THAT THE GIVEN LOCATIONS ARE EXACT. CONFIRMATION OF EXISTENCE AND EXACT LOCATION OF ALL SERVICES MUST BE OBTAINED FROM THE INDIVIDUAL UTILITIES BEFORE PROCEEDING WITH CONSTRUCTION.

B.M. ELEV.	
DESIGNED BY	NH
DRAWN BY	GMD
HOR. SCALE:	1 : 250
VERTICAL:	1 : 10
00 ISSUED FOR TENDER	08.04.09
NO. REVISIONS	DATE

**WARDROP Engineering Inc.**

CHECKED BY

APPROVED BY

RELEASED FOR CONSTRUCTION

DATE 07.12.10

**PRELIMINARY DRAWING**

**NOT TO BE USED FOR CONSTRUCTION**

CONSULTANT DRAWING NO. 0800070100-SKT-C0002-00

**THE CITY OF WINNIPEG**

PUBLIC WORKS DEPARTMENT  
ENGINEERING DIVISION

2008 LOCAL STREET RENEWAL PROGRAM  
PAVEMENT REHABILITATION

DOUBLEDAY DRIVE  
BLECHNER DRIVE EAST PROPERTY LIMIT  
TO PIPELINE ROAD WEST PROPERTY LIMIT  
STA 1+00 TO STA 2+40

CITY DRAWING NUMBER  
SHEET 2 OF 12  
C0002