



1 BOOK OF MEMORIES FOUNDATION (QTY.1)

Scale: 1:20

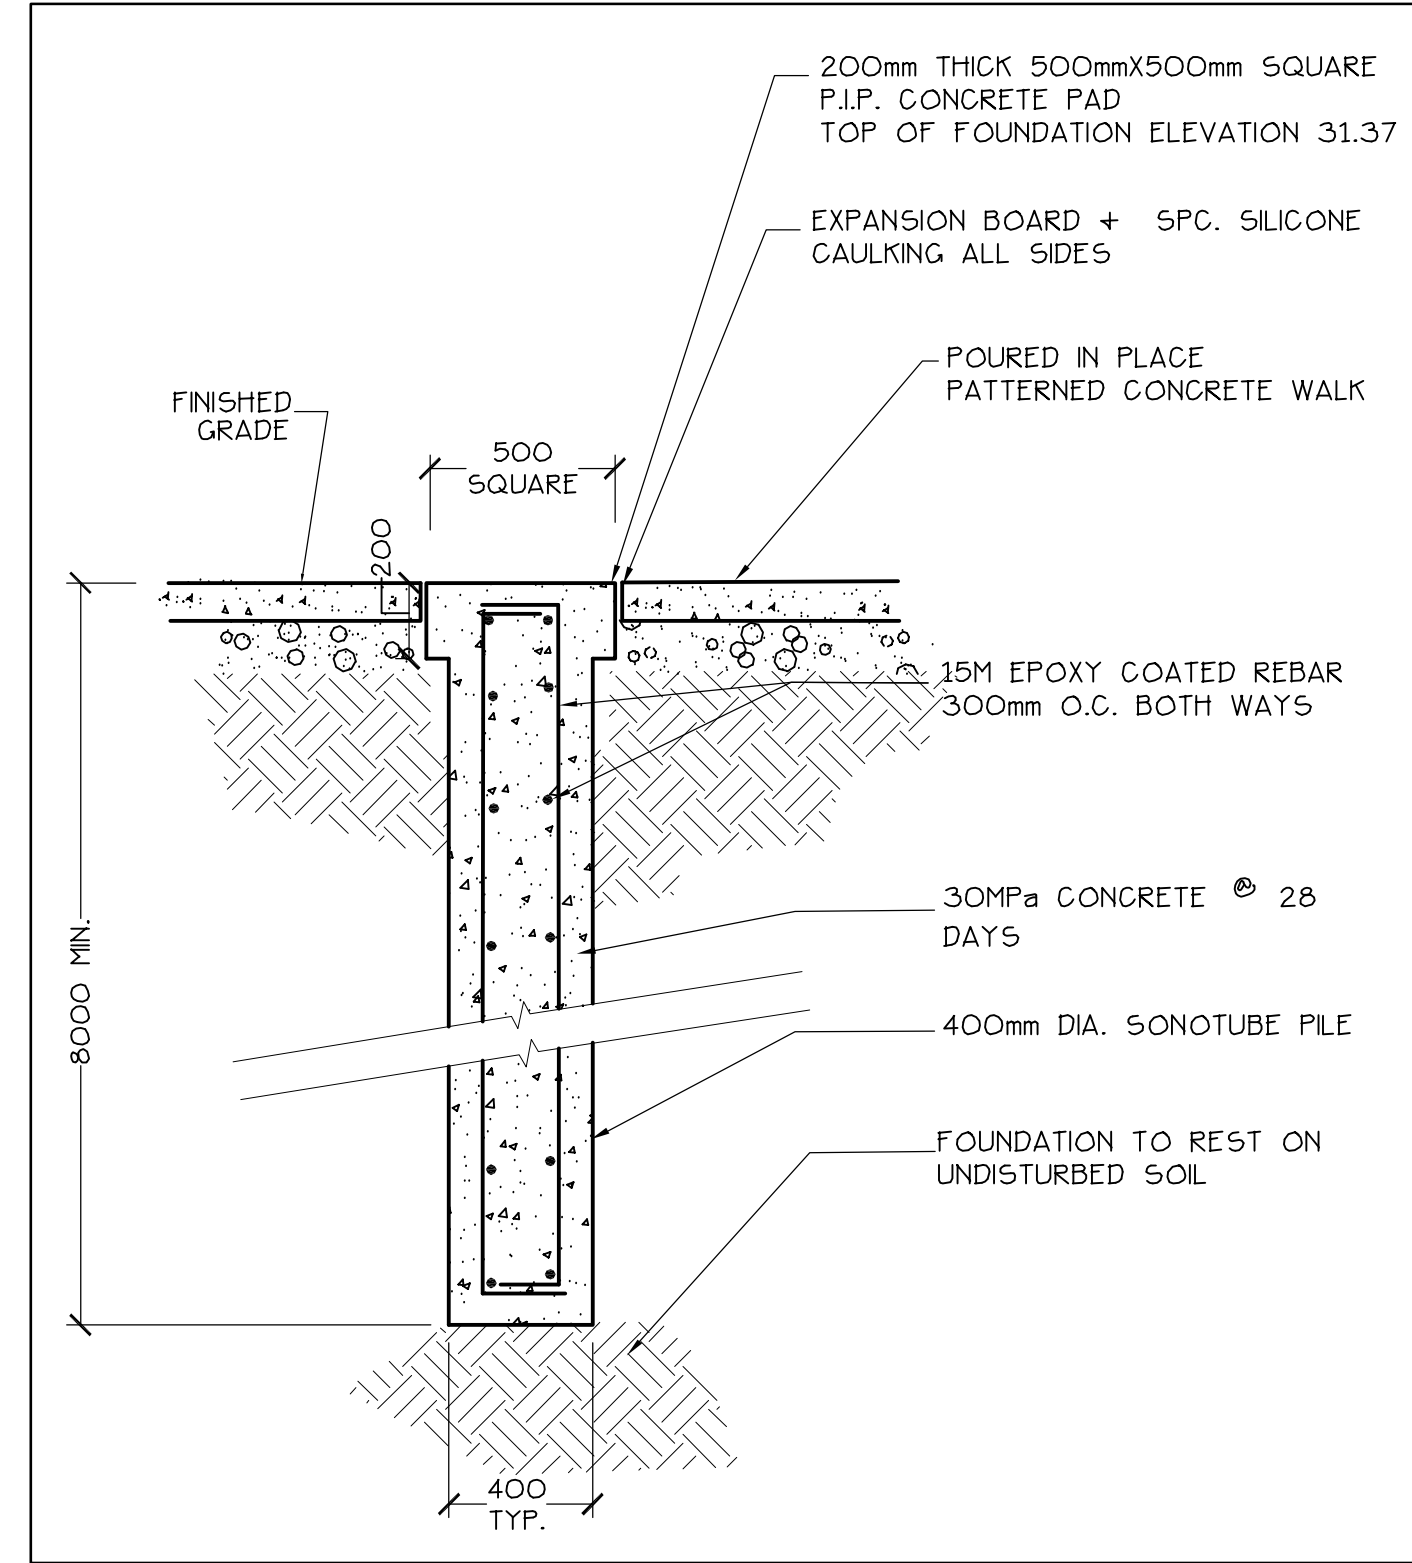


2 ARBOUR FOUNDATION PILES (QTY. 4)

Scale: 1:20

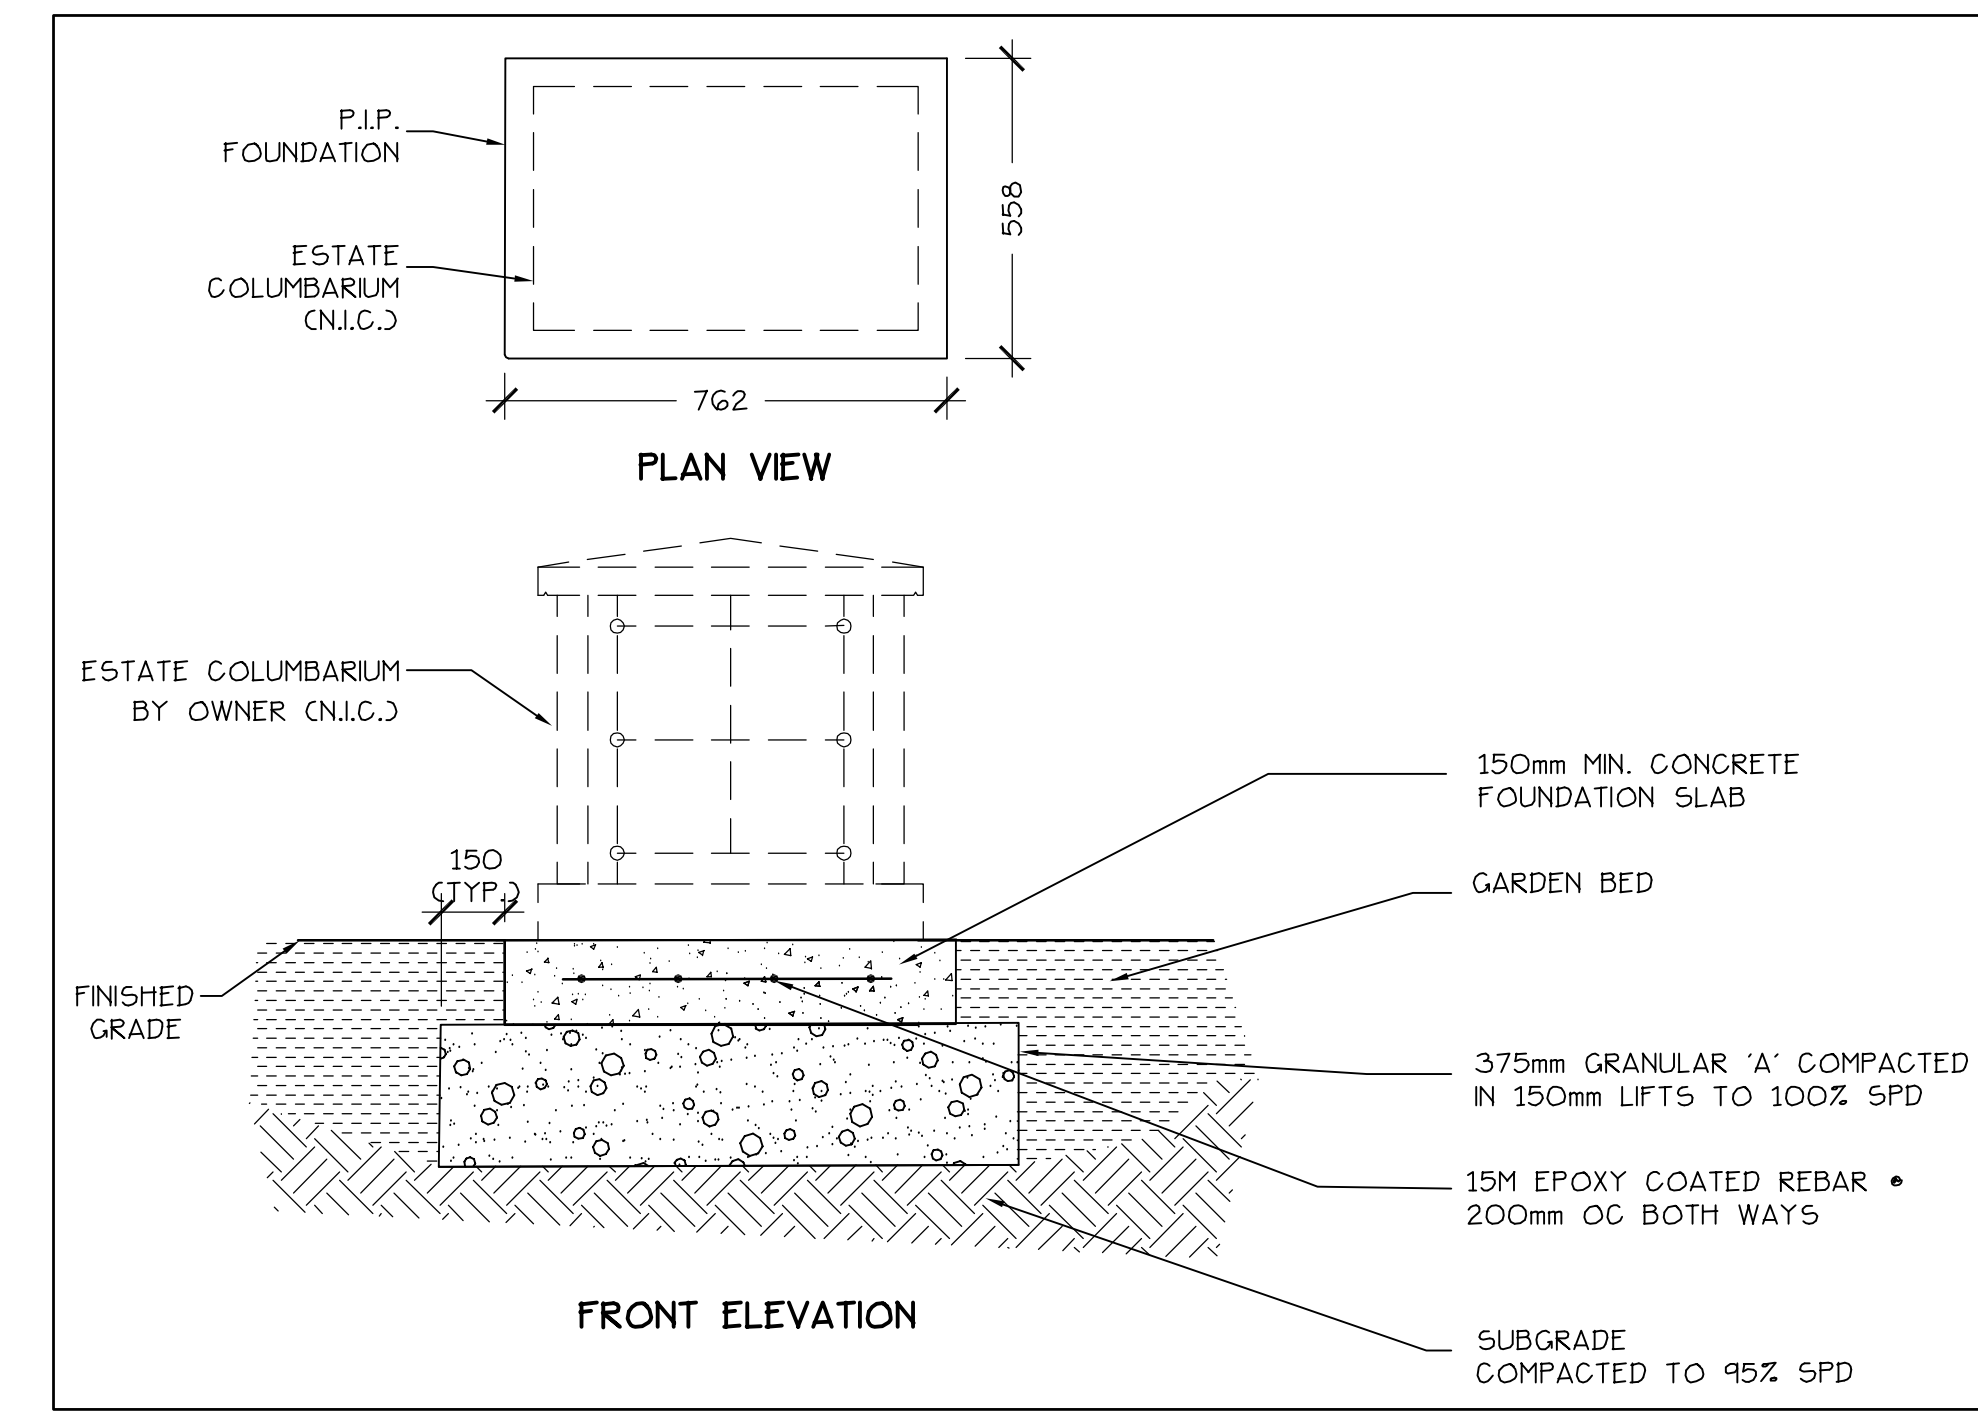

3 ESTATE COLUMBARIUM FOUNDATION (QTY.8)

Scale: 1:20

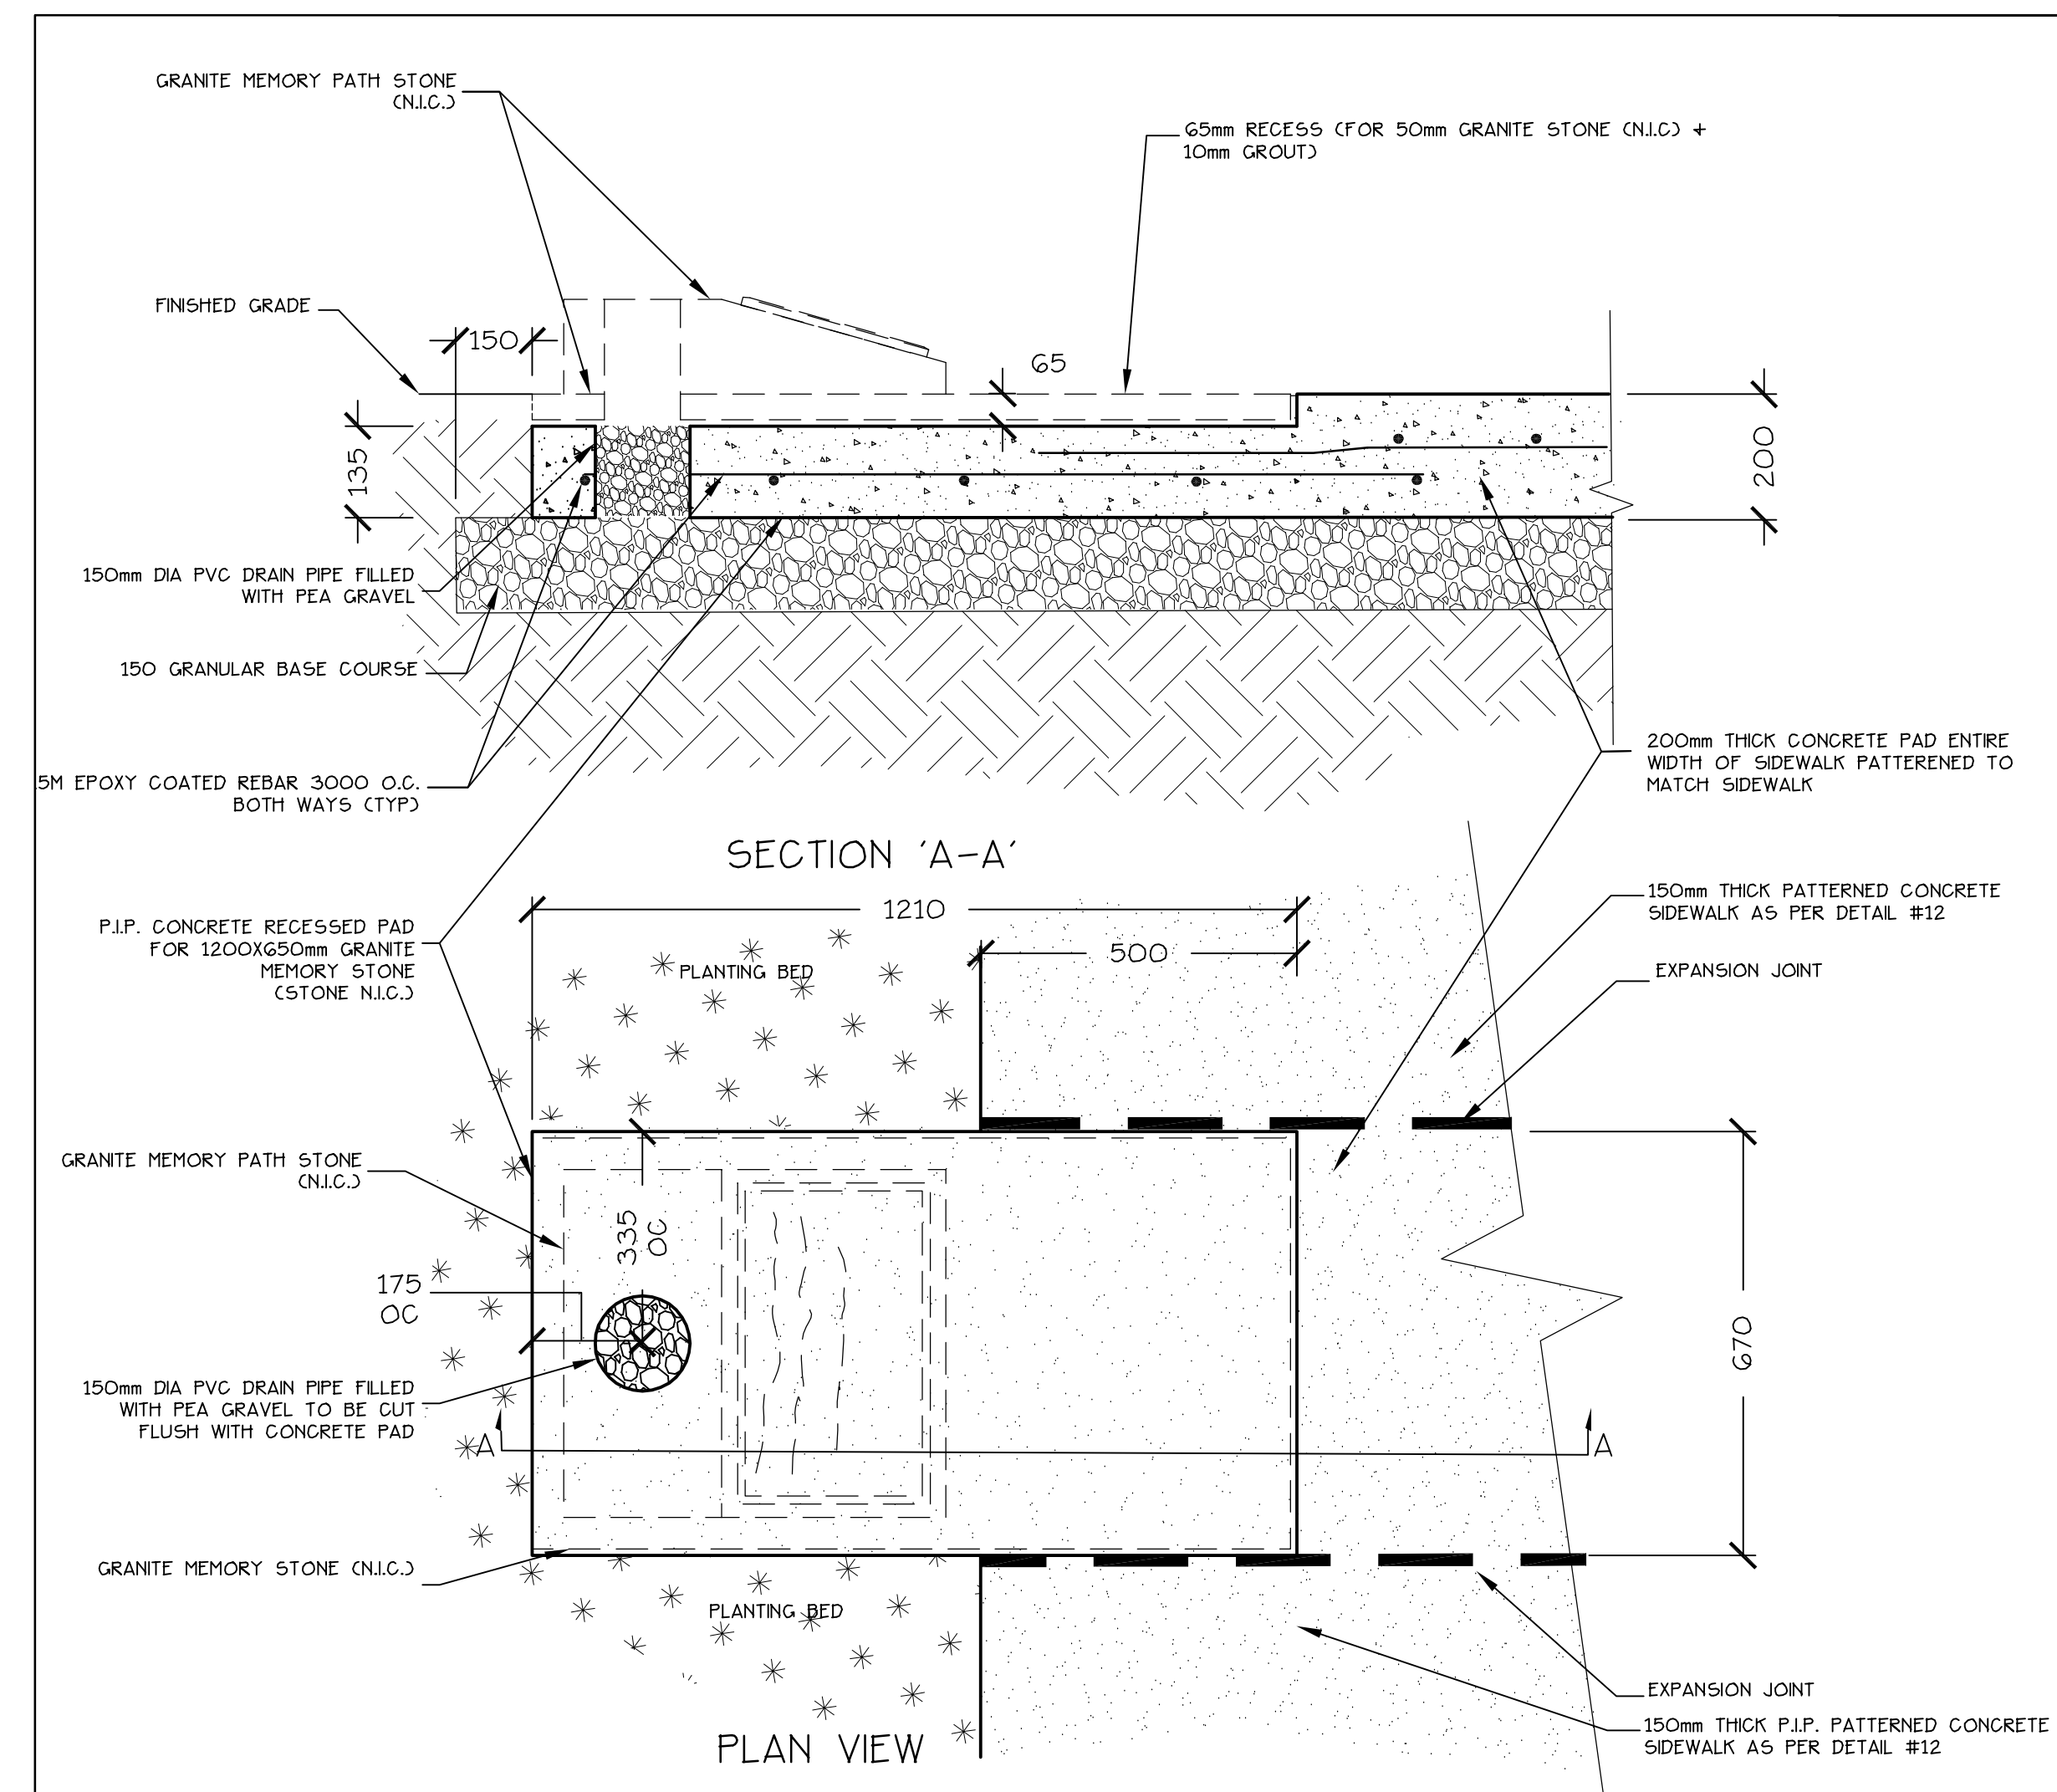

4 GRANITE MEMORIAL STEPPING STONE CONCRETE BASE

Scale: 1:10

NOTES:

1. ALL REINFORCING TO BE EPOXY COATED
2. CONCRETE TO BE 30MPa @ 28 DAYS, TYPE 50, SULFATE RESISTANT, MAX 20mm AGG., MIN. 40mm COVER UNLESS NOTED OTHERWISE
3. AIR ENTRAINMENT 4 TO 7 % AS PER CSA A23-1
4. PROVIDE LIGHT BROOM FINISH or PATTERNED AND COLOURED FINISH TO CONCRETE SLABS/FOUNDATION TOPS AS SPECIFIED IN DETAILS
5. VOID FORMS, IF SPECIFIED UNDER SLAB, TO BE WAXMAT CARDBOARD OR EQUAL
6. ALL CONCRETE WORK TO BE DONE IN ACCORDANCE WITH CSA A23-1
7. SPLICES IN REINFORCING SHALL OVERLAP BY 300mm MIN.
8. BACKFILL IN LAYERS PLACED SIMULTANEOUSLY TO BALANCE LOADING, COMPACT TO 98% SPD

NOTES + LEGEND

No.	DATE	DESCRIPTION	BY	APP'D
D6				
D5				
D4				
D3				
D2	03/31/08	REVISED FOR TENDER	AH	
D1	09/20/06	REVISED FOR CLIENT REVIEW	AH	

REVISIONS

Detail No. Drawing No. Where Detailed


All drawings, specifications and related documents are the copyright property of the Consultant and must be returned upon request. Reproduction of some in part or in whole is forbidden without the Consultant's written permission. Only those drawings signed under original signature by an authorized representative of Hilton Landmarks Inc. are considered true copies. Contractor must check and verify all dimensions and elevations on the job. Report any discrepancies to the Consultant. Do not scale drawing.

Hilton LANDMARKS Inc.
Cemetery Consultants, Planning and Design
155 Frobisher Drive, Suite J-102 Tel: (519) 725-7333
Waterloo, Ontario N2V 2E1 Fax: (519) 725-3008
www.hiltonlandmarks.com Email: hll@golden.net



Project
ST. VITAL CREMATION GARDEN SITE WORKS CONTRACT
WINNIPEG, MANITOBA

Drawing
PHASE TWO FOUNDATION DETAILS

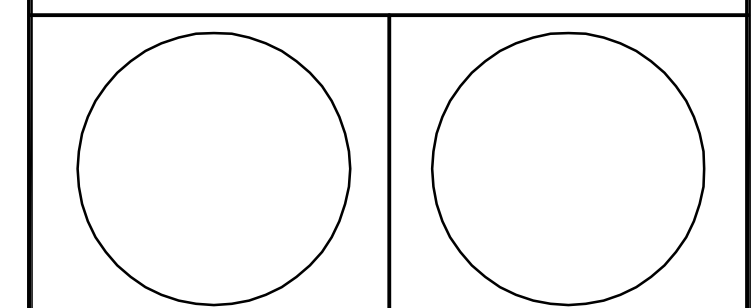

Scale: VARIES

Design By:	A.H./R.H.	Project No.	99048-05
Drawn By:	A.H.	Date:	November, 2006
Checked By:	CAD File		98048DD L-1
Drawing No.		Sheet No.	

D-1 5 of 7