



PART PLAN OF PAVEMENT WITH CURB
SHOWING LAYOUT OF JOINTS AND REINFORCEMENT

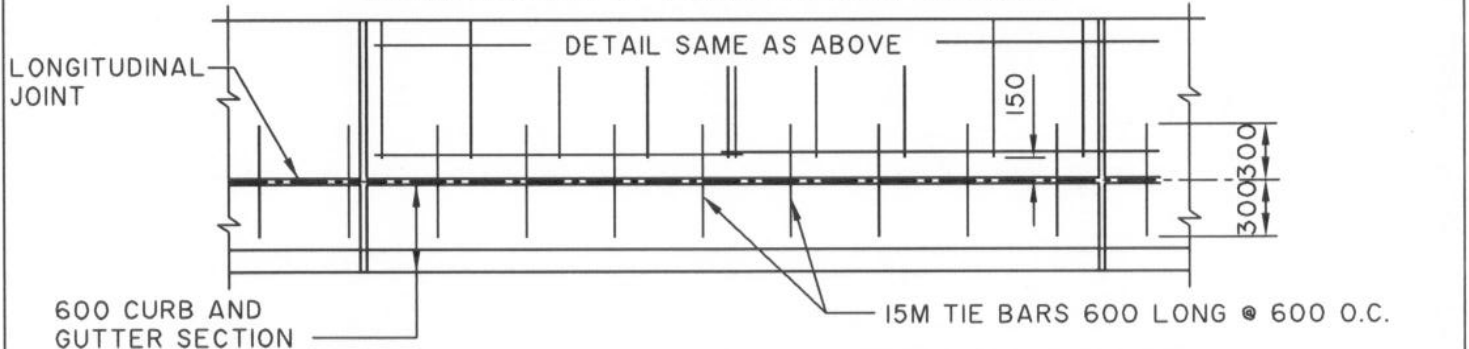

PART PLAN OF PAVEMENT WITH CURB AND GUTTER
SHOWING LAYOUT OF JOINTS AND REINFORCEMENT

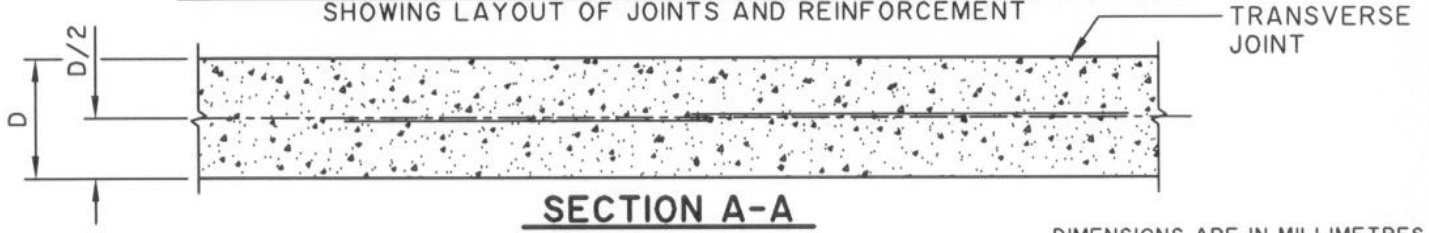

SECTION A-A

DIMENSIONS ARE IN MILLIMETRES



THE CITY OF WINNIPEG
PUBLIC WORKS DEPARTMENT

Reference Spec. No.
CW 3230, CW 3310

Revisions			
No.	Date	Description	By
1.	JAN. 03	GENERAL REVISION	lwb

PLACEMENT OF STEEL REINFORCEMENT IN REINFORCED CONCRETE PAVEMENT 5000mm JOINT SPACING

Designed By: B.P.	Drawn By: A.R.	Scale : N.T.S.
Checked By: D.R.K.	Date: 03-01-28	Drawing No. SD-216
Approved: SURFACE WORKS COMMITTEE		