


WINNIPEG SQUARE PARKADE - 299 FORT STREET  
LEVEL 1 - NETWORK VIDEO SURVEILLANCE

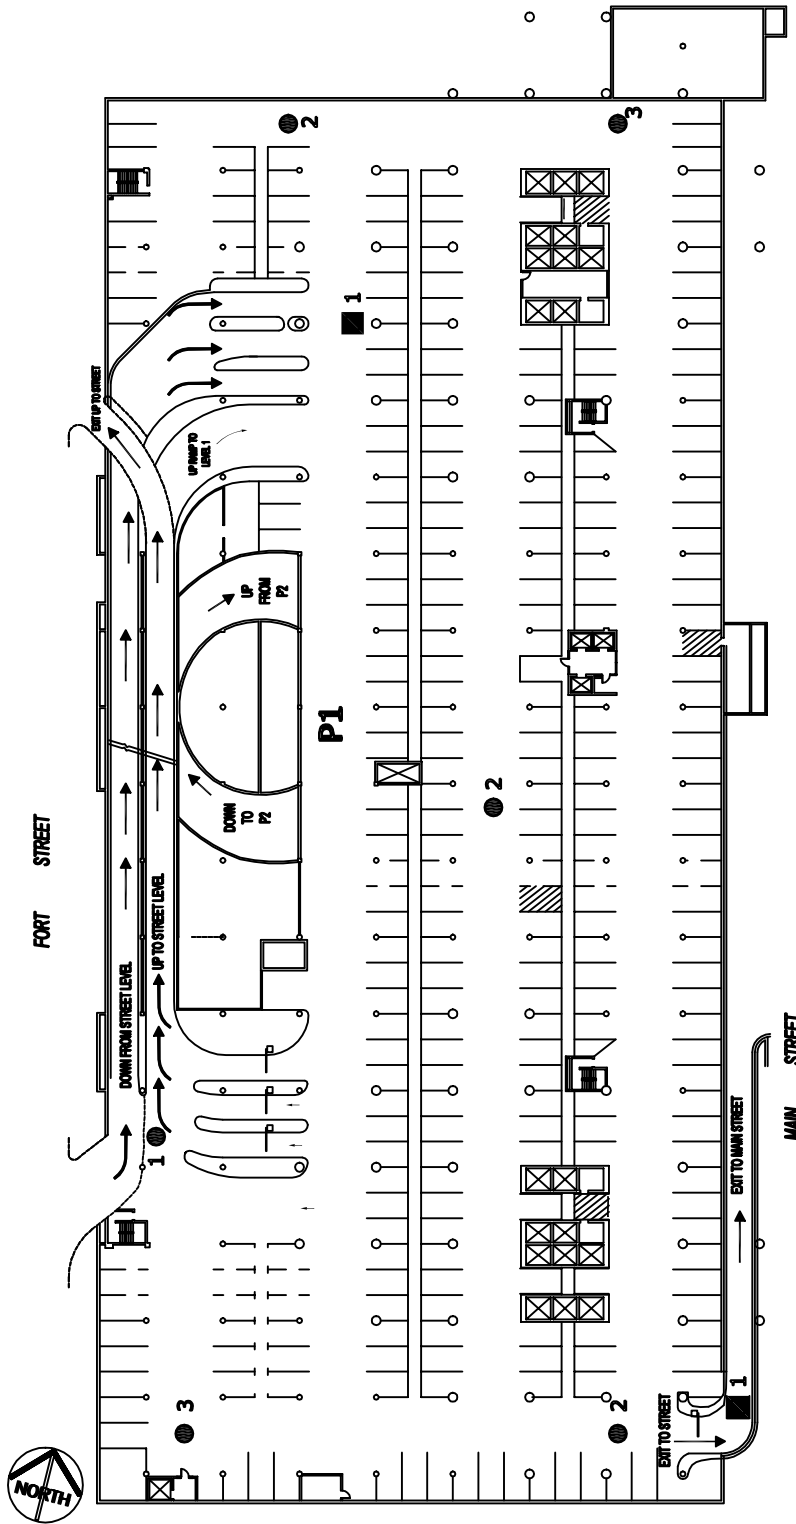

NOTE:  
- NUMBERS NEXT TO CAMERA DENOTE PROJECT PHASES.

LEGENDS:  
 ■ - FIXED DOME CAMERA  
 ● - PAN TILT ZOOM CAMERA

REV NO.	DATE	REVISION	BY	CHKD	APPD

CITY OF WINNIPEG - WINNIPEG PARKING AUTHORITY  
WINNIPEG SQUARE PARKADE  
299 FORT STREET - LEVEL 1  
VIDEO SYSTEM ARRANGEMENT DIAGRAM

DRN: S. GUERRERO DATE: 07.06.06  
 CHK: DATE:  
 APPD: DATE:



CITY OF WINNIPEG  
CORPORATE - IT  
COMMUNICATIONS SYSTEMS BR.  
421 OSBORNE STREET, RADIO SHOP

PROJECT NUMBER: SCALE:  
 DRAWING NUMBER: 1015-VY043-A4-A1 SHT 1 OF 3 REV 0