


STARTER UNIT


FIELD

NOTES:

1. -

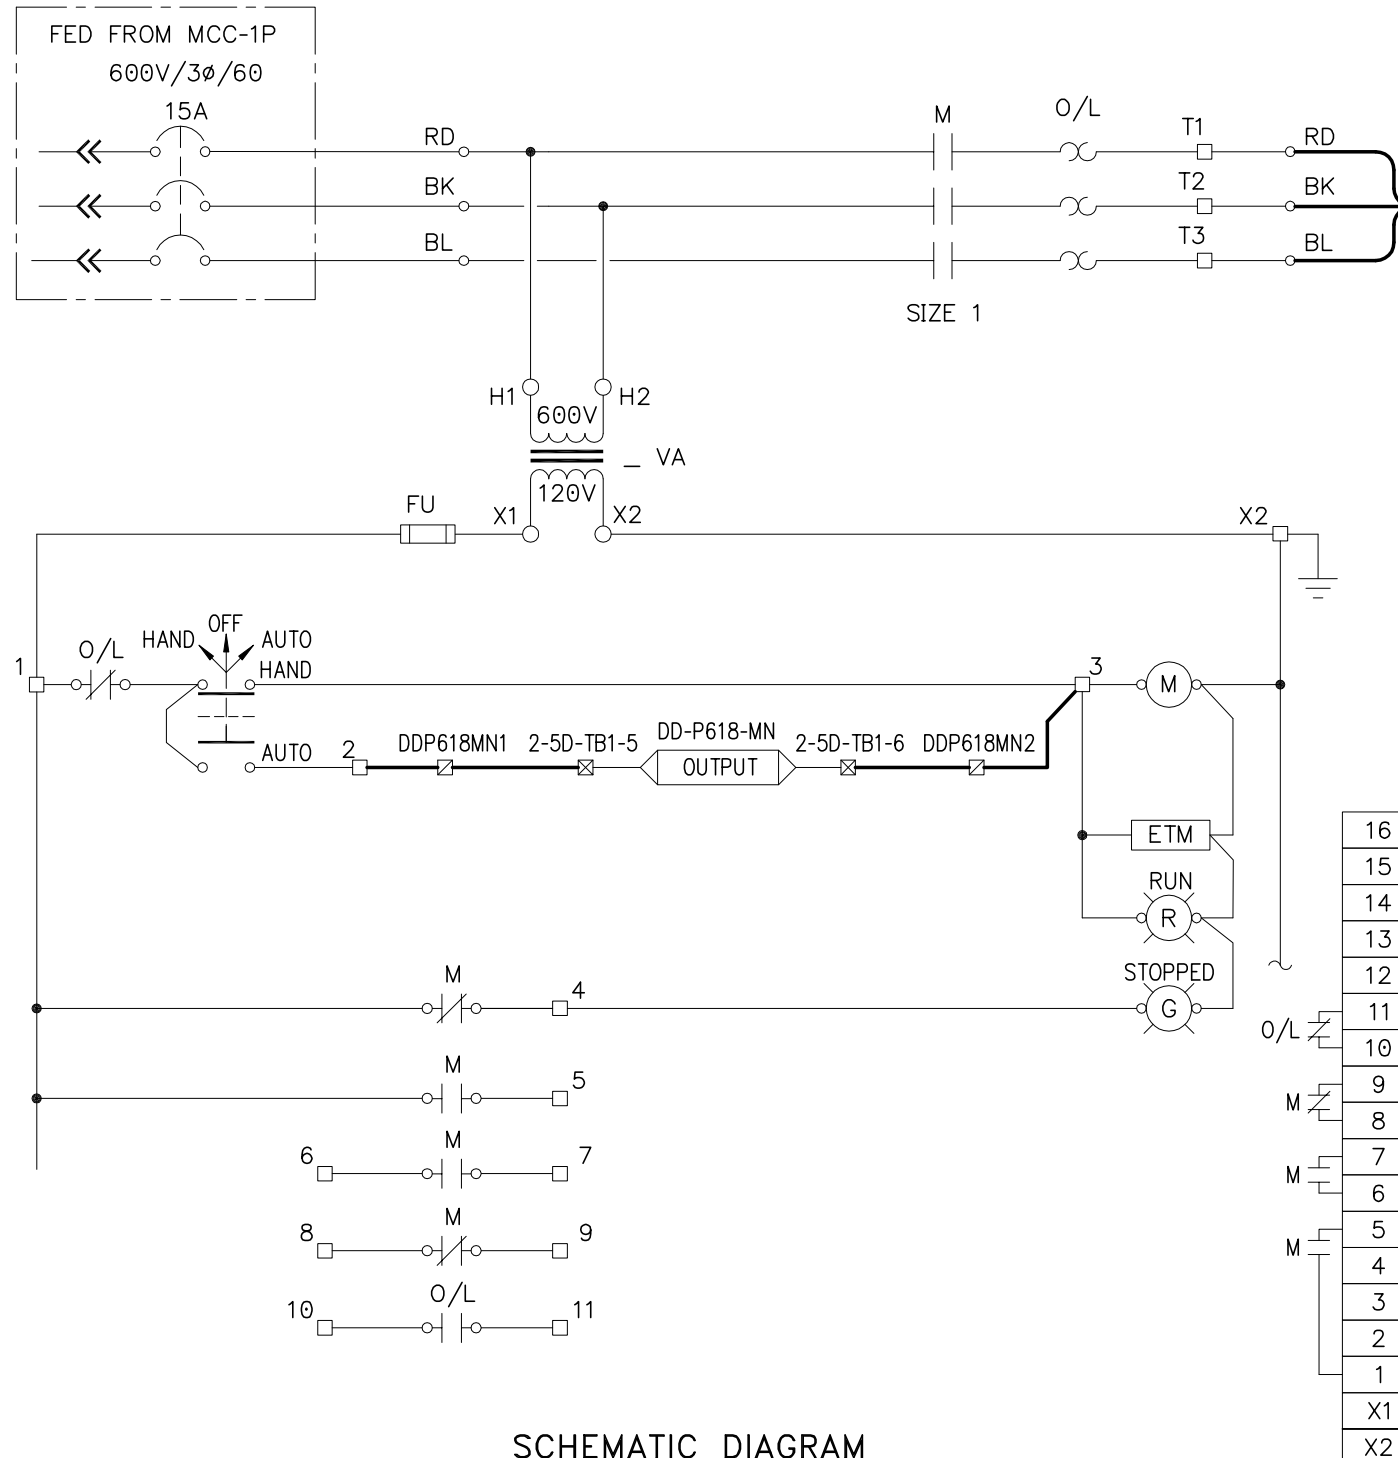

SCHMATIC DIAGRAM

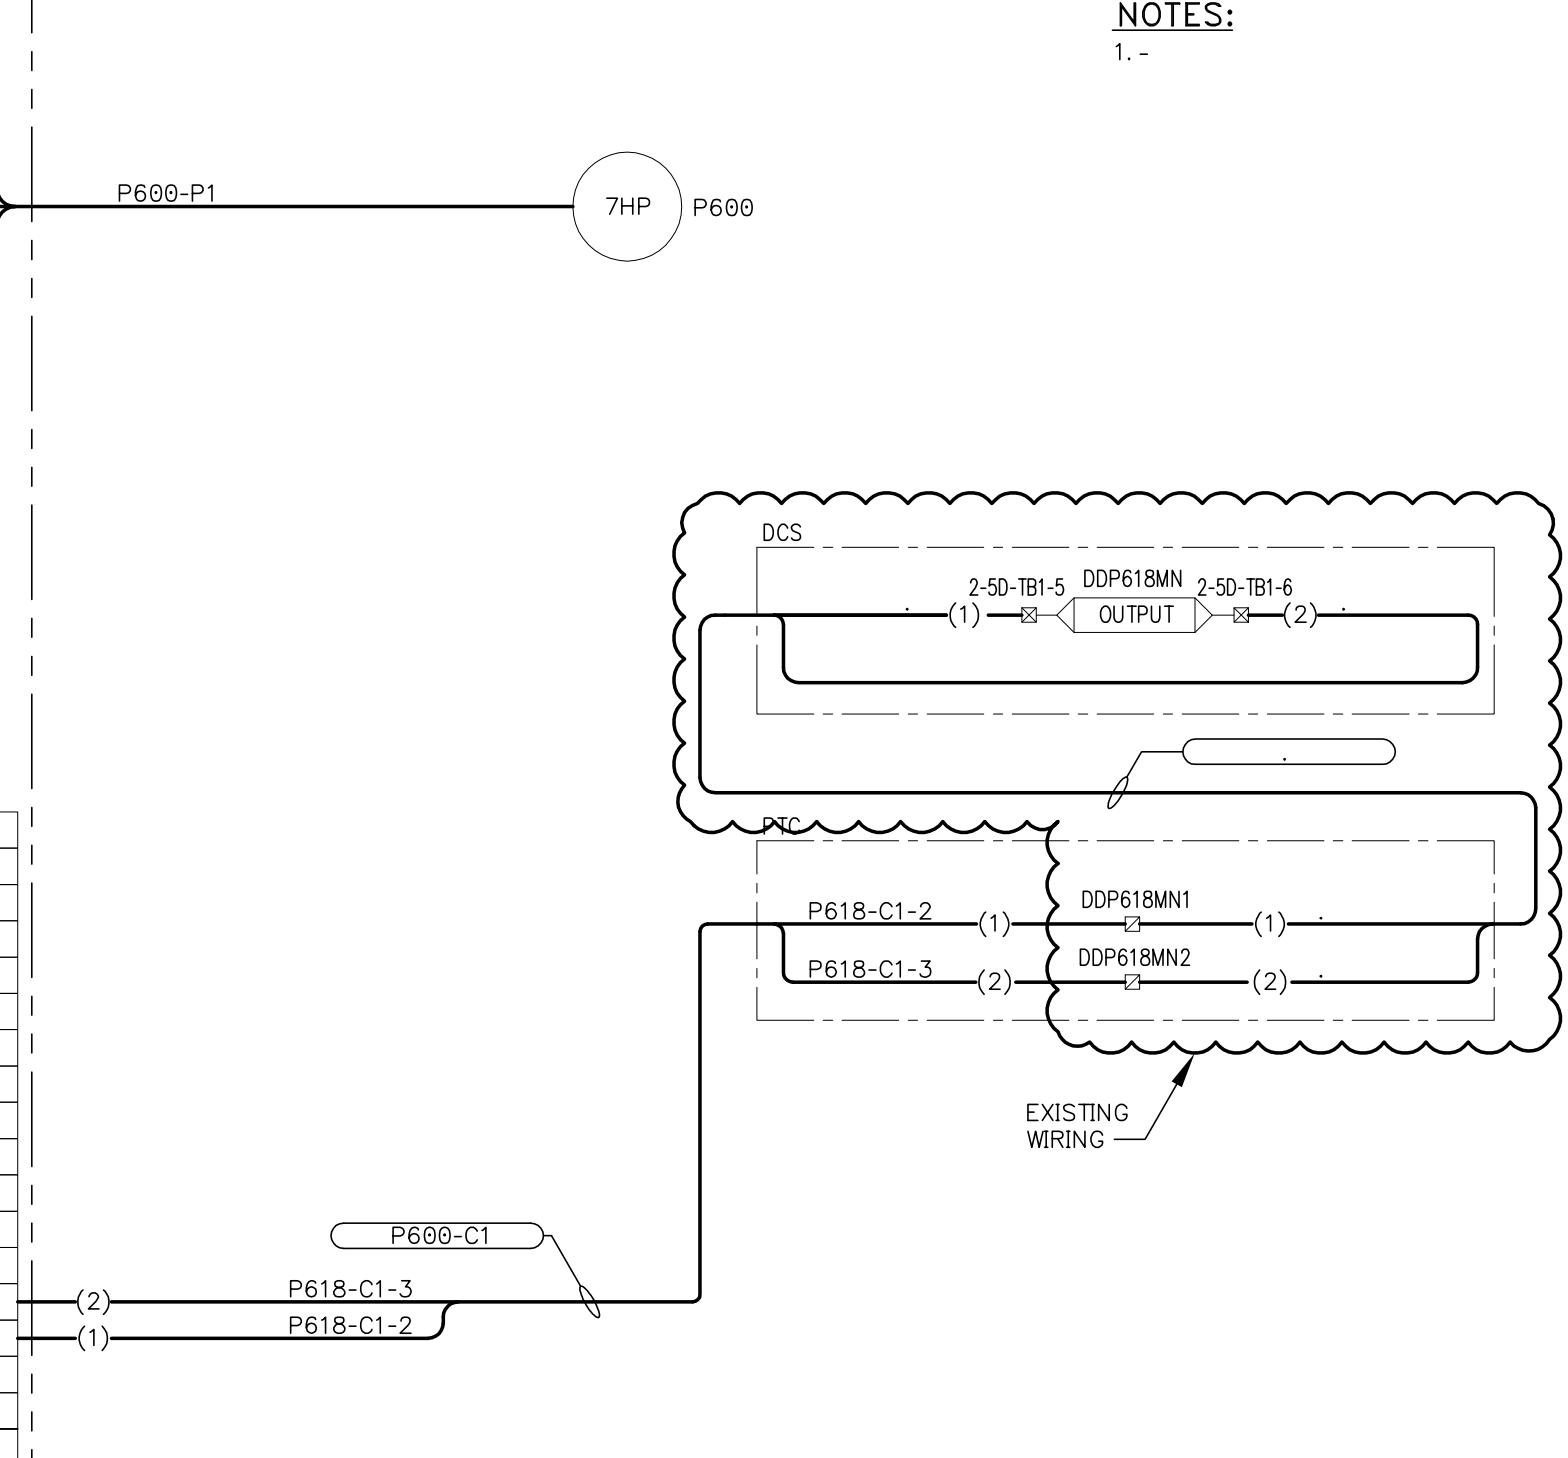

WIRING DIAGRAM

LEGEND

- ( ) CONDUCTOR IDENTIFICATION
- STARTER TERMINALS
- ⊠ DCS TERMINALS
- ⊡ PTC TERMINALS
- P620-1PF21 STARTER TERMINALS
- FIELD WIRING
- PANEL WIRING
- WIRE CONNECTION
- PILOT LIGHT
- ETM ELAPSED TIME METER



B.M. ELEV.	FIELD BOOK #:				
POSTED TO LBIS					
DESIGNED BY	DDW	CHECKED BY	REW	NORTH END WATER POLLUTION CONTROL CENTRE MOTOR STARTER P618-1PF31 MAU SUPPLY FAN PRIMARY CLARIFIER BUILDING	
DRAWN BY	GCH	APPROVED BY			
HOR. SCALE	N.T.S.	RELEASED FOR CONSTRUCTION		SHEET 001 OF 001 CITY DRAWING NUMBER 1-0101P-E0012-001	
VERTICAL		DATE	19/01/07		
NO. REVISIONS	DATE	BY		TENDER No: 25-2008 FILENAME: 1-0101P-E0012-001 PLOT DATE: 15/02/08	