




Unicity Mall Terminal
Stops #20245, 20304, 20305, 20309, 20605

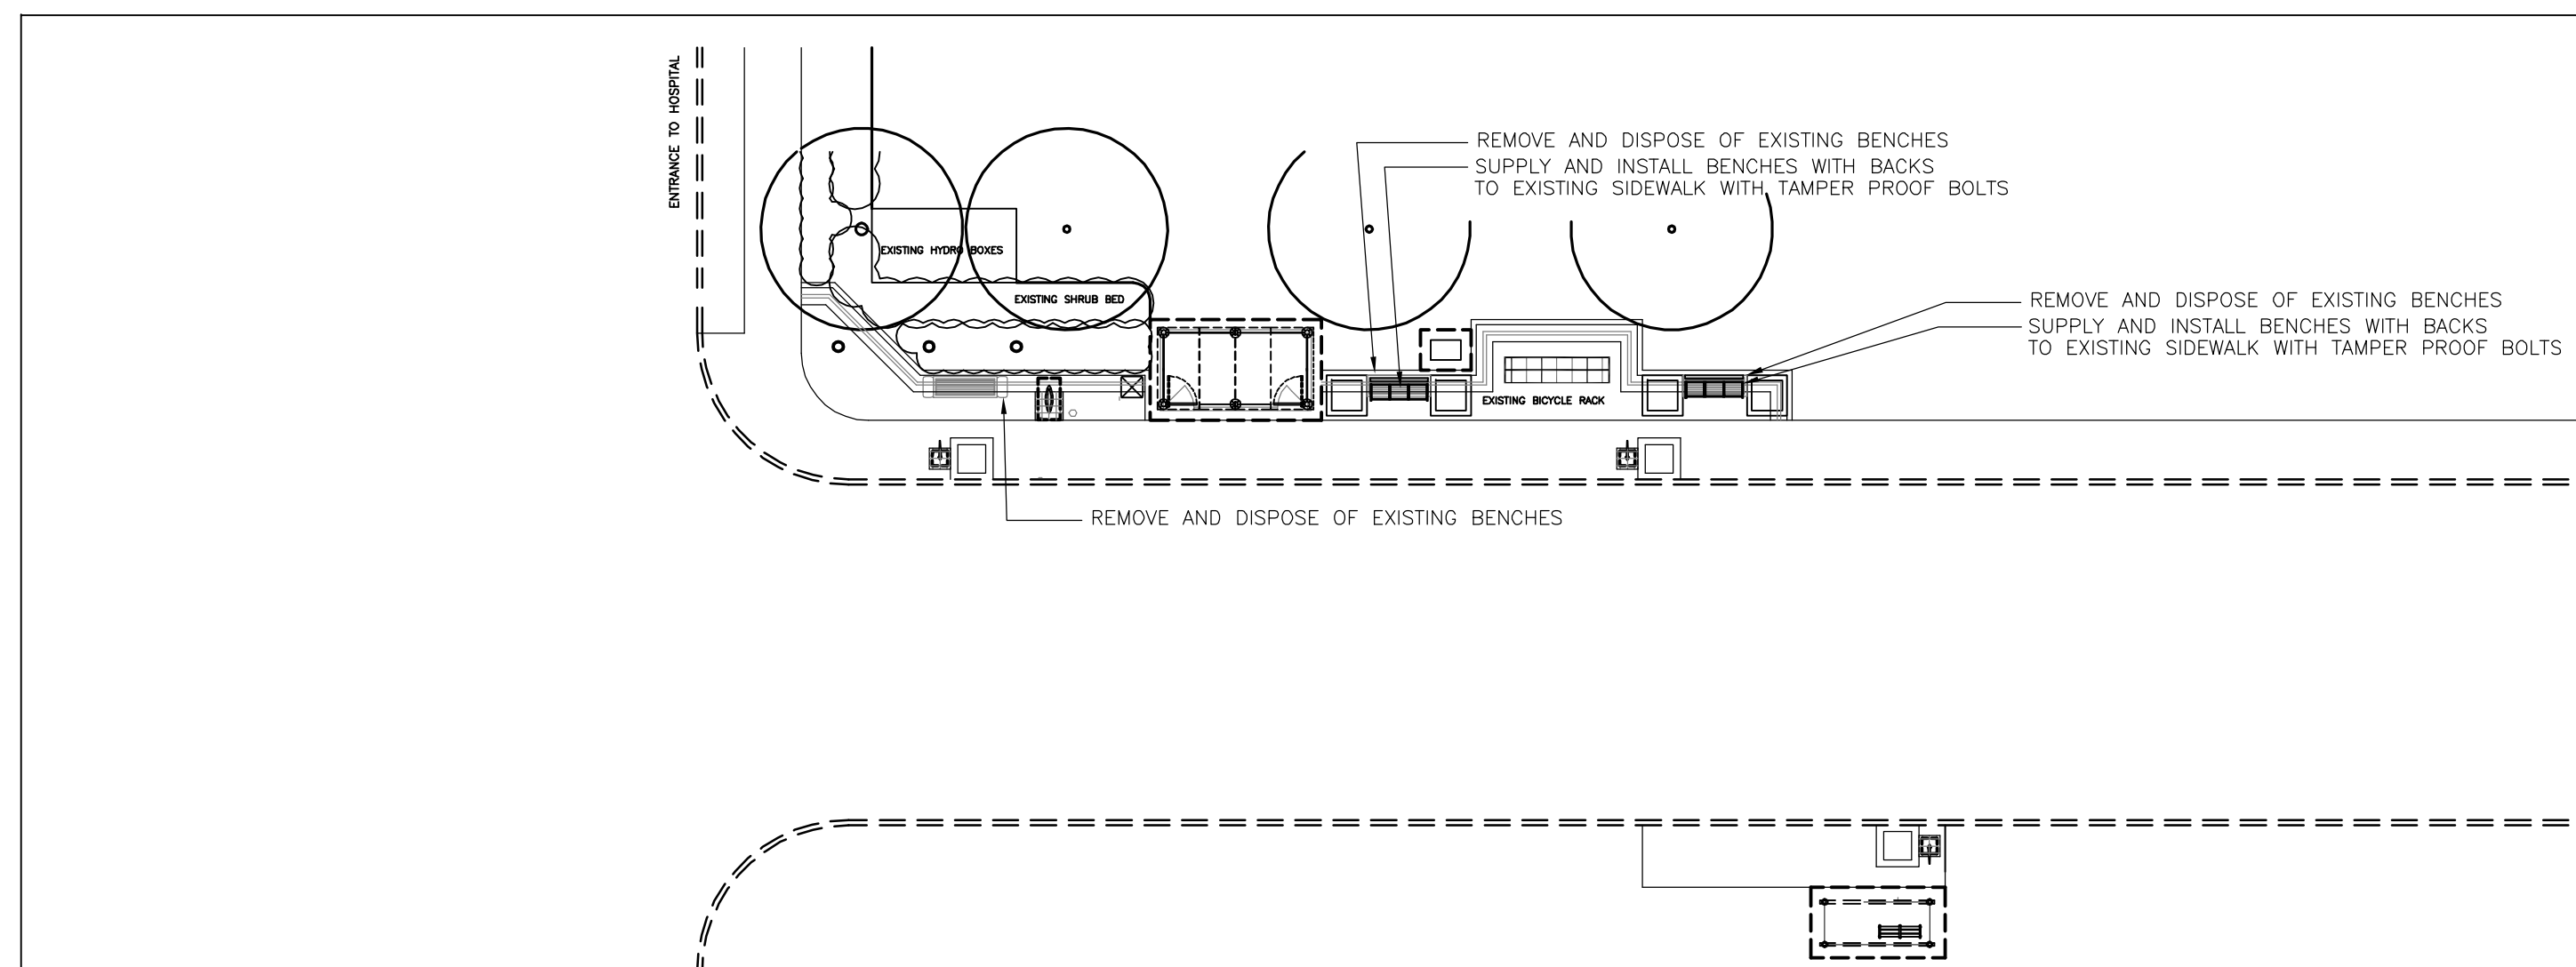

Grace Hospital
Stops #20469, 20293, 20298

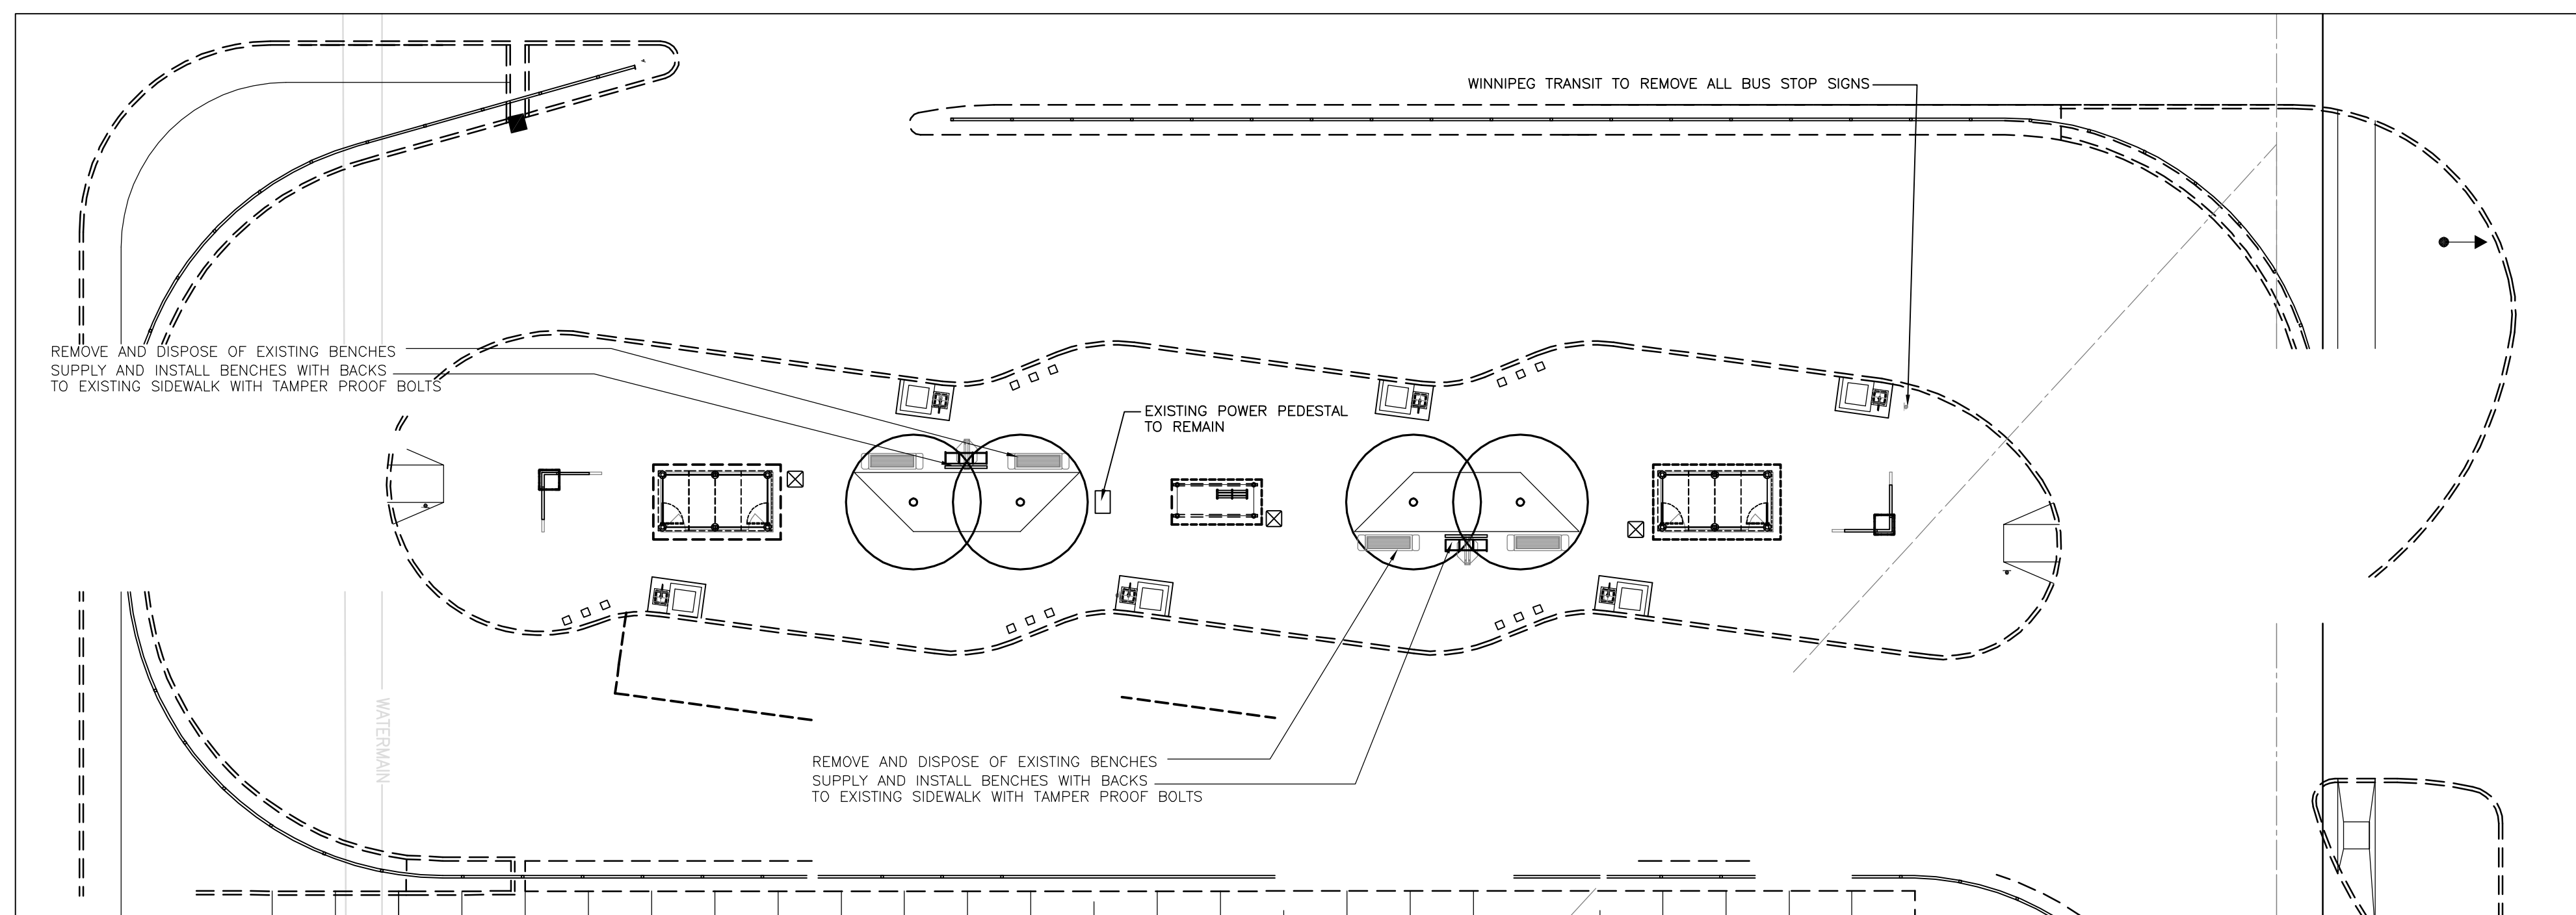

Garden City Centre
Stops #30779, 30780, 30377, 30364, 30890, & 30379

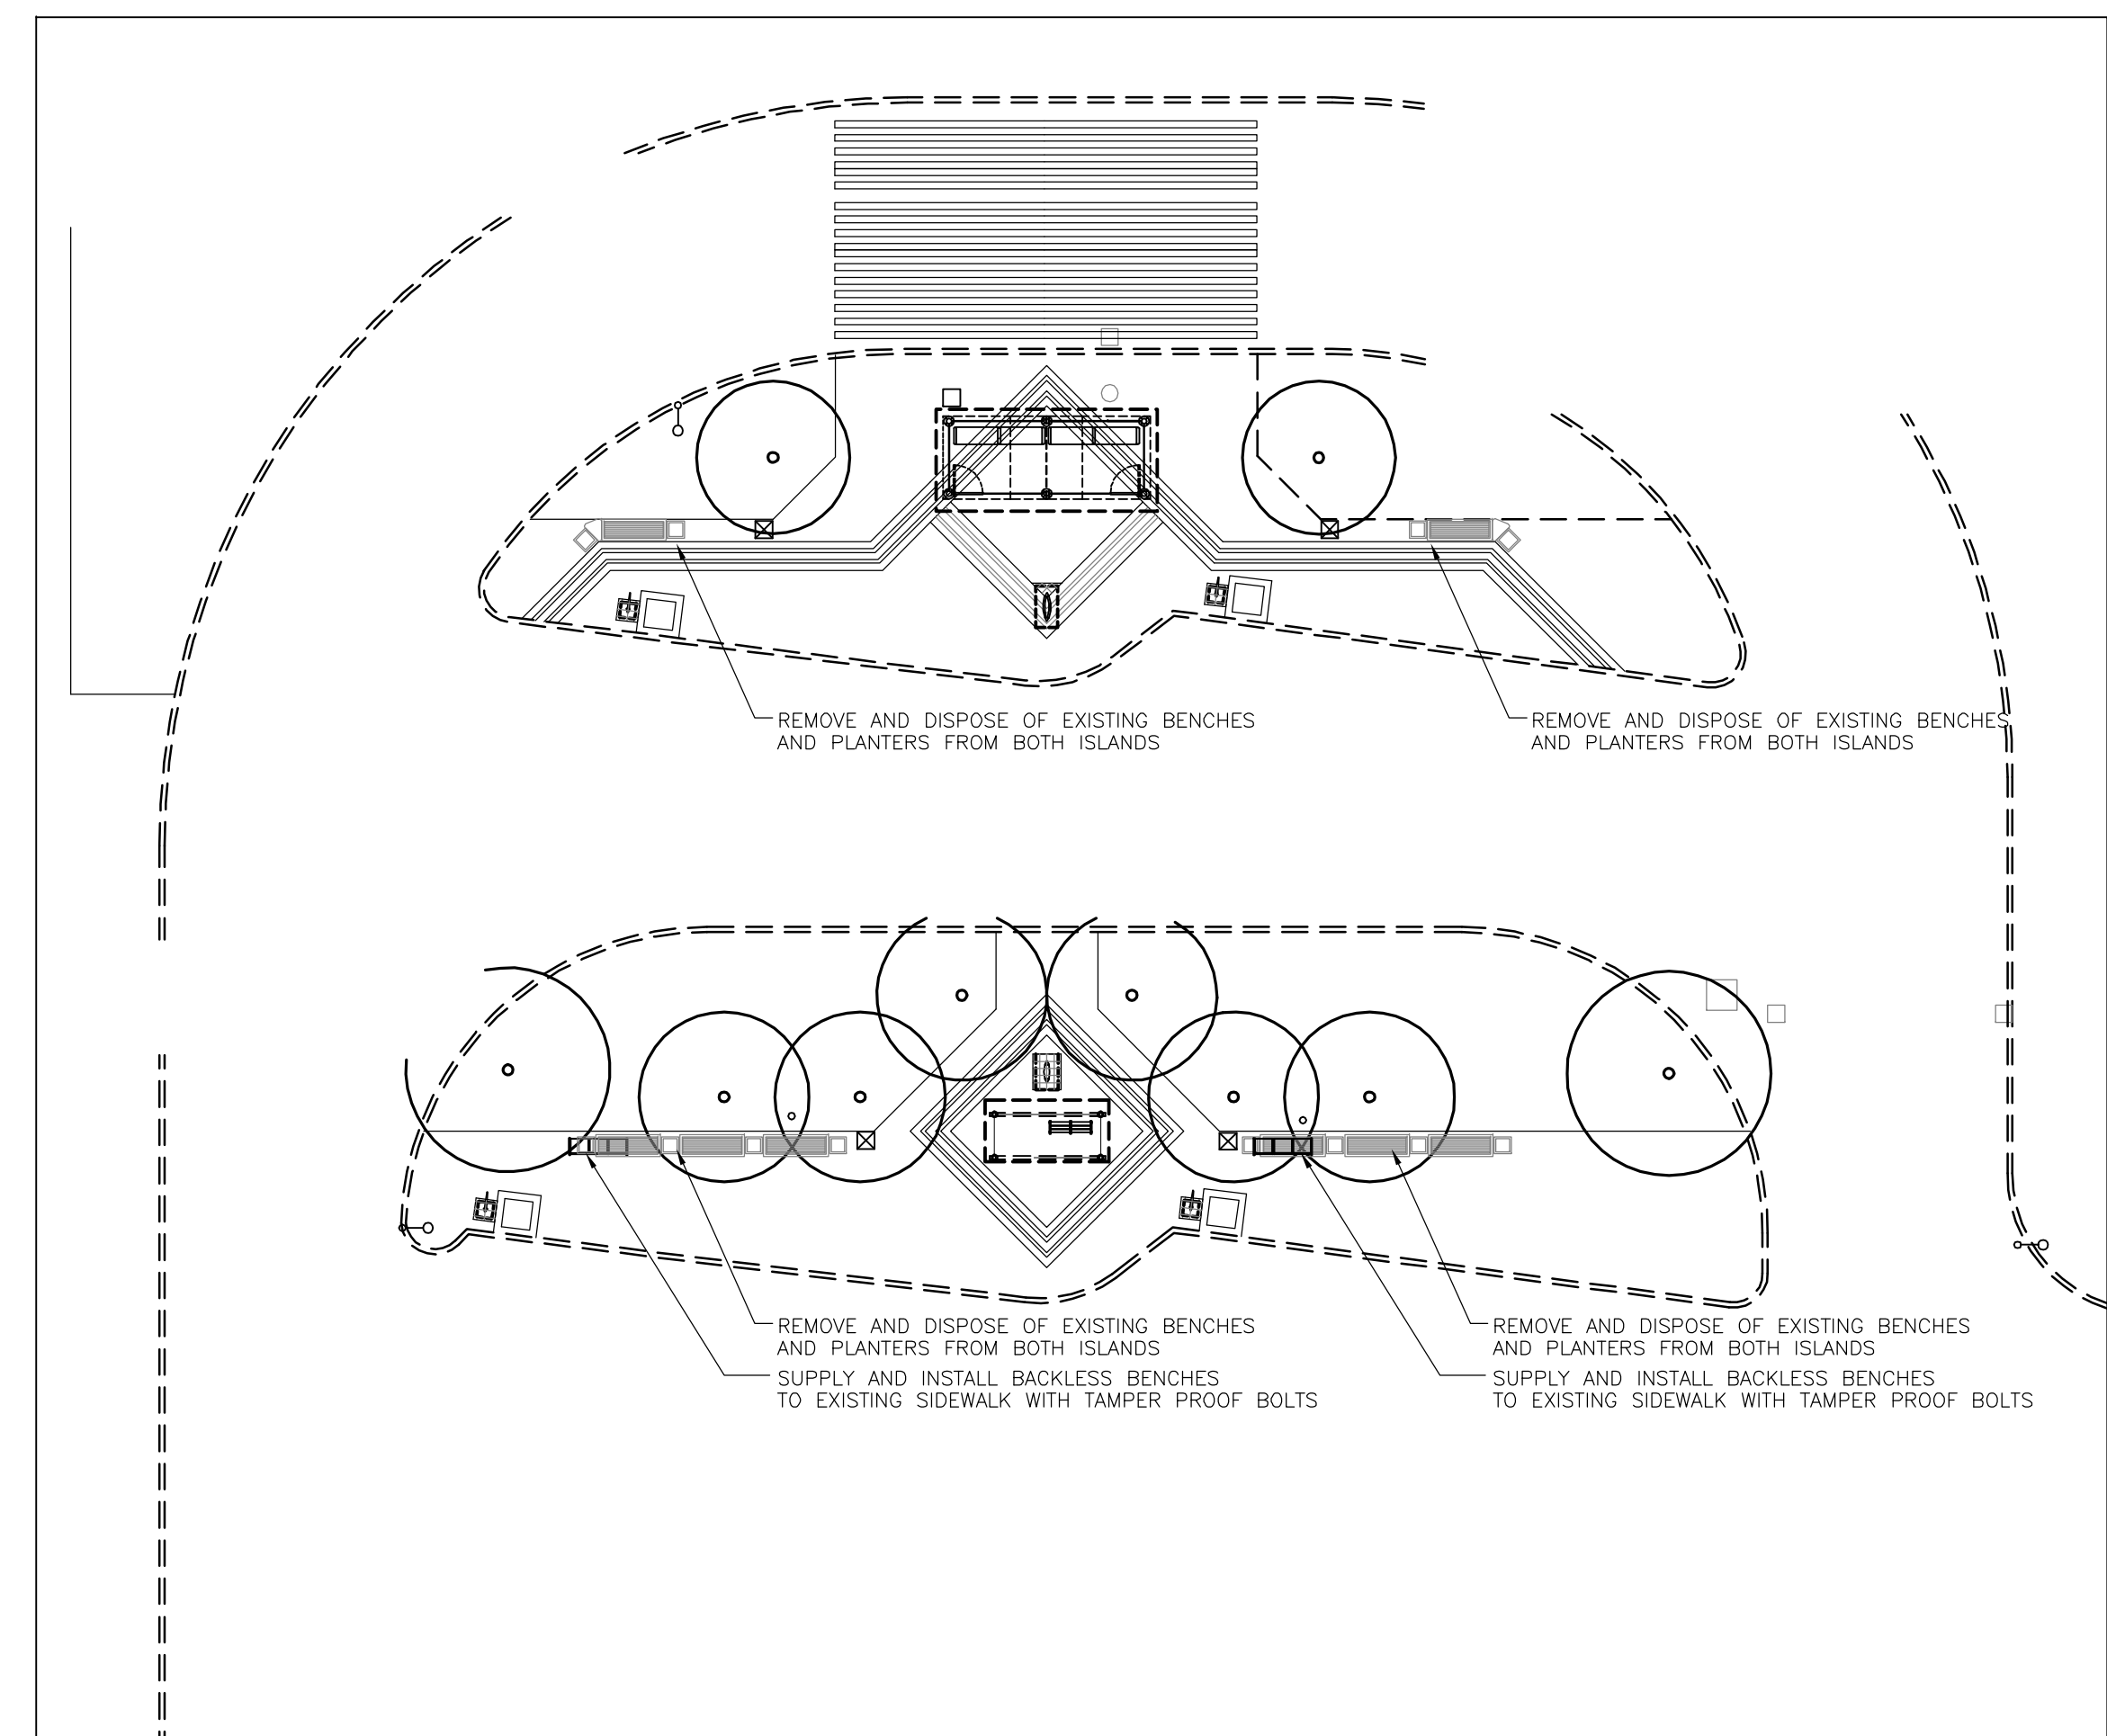


Red River College Terminal
Stops #20320, 20432, 20435, 20456



LEGEND

- EXISTING**
- PROPERTY LINE
 - EXISTING CURB
 - EXISTING COBRA LIGHT POLE
 - EXISTING HYDRANT
 - ☒ BENCH TO BE REMOVED
 - ☒ MTS PHONE BOOTH
 - ☒ WASTE RECEPTACLE
 - EXISTING TREE TO REMAIN
 - EXISTING TRAFFIC SIGNAL
 - ⊕ EXISTING MAN HOLE
 - ☒ ILLUMINATED TRANSIT SIGN
 - ☒ BUS STOP TOTEM
 - ☒ BUS STOP FLAG
 - ☒ TRANSIT INFORMATION POSTER KIOSK (TIP KIOSK)
- PROPOSED**
- ☒ BENCH WITH BACK
 - ☒ BACKLESS BENCH

No.	Revisions	Date	By
02-04-08	1:200		
JW	SAS		JW

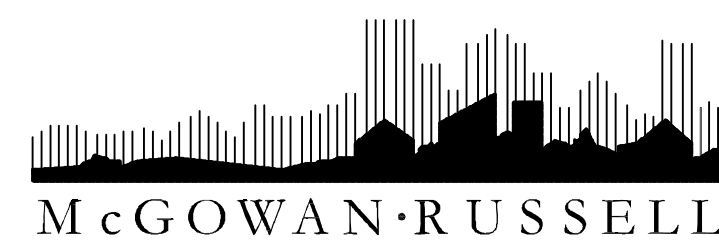

Client
WINNIPEG TRANSIT
Project Title
SUPPLY AND INSTALL BENCHES FOR WINNIPEG TRANSIT - PHASE 2

Sheet Title
SITE LAYOUT PLANS 4 OF 4

Project No. 06-029 Drawing No. B1.4