



PAVEMENT RECONSTRUCTION SECTION WITH BARRIER CURB AND SIDEWALK

REFERENCE NOTES

- A. PAVEMENT DIMENSIONS ARE TO BACK OF CURB
- B. ADD 200.000 TO DESIGN ELEVATIONS TO OBTAIN GEODETIC DATUM
- C. BASELINE IS CENTRE LINE RIGHT-OF-WAY
- D. PROPERTY LINES OBTAINED FROM CITY OF WINNIPEG L.B.I.S., AND NO SCALE FACTOR WAS APPLIED
- E. REFER TO DRAWING CU01 FOR LAND DRAINAGE WORKS
- F. REFER TO EARTH TECH FIELD BOOK NO. 4575

CONSTRUCTION NOTES

- 1. REMOVE EXISTING PAVEMENT AND CONSTRUCT NEW 150mm REINFORCED CONCRETE PAVEMENT
- 2. CONSTRUCT NEW CONCRETE BARRIER CURB (180mm HT, SEPARATE)
- 3. CONSTRUCT NEW MOUNTABLE CURB (50mm HT, INTEGRAL)
- 4. CONSTRUCT NEW 100mm CONCRETE SIDEWALK
- 5. RENEW EXISTING CONCRETE PRIVATE SIDEWALK
- 6. REGRADE EXISTING PAVING STONES
- 7. ADJUST EXISTING PATIO BLOCKS
- 8. ADJUST EXISTING MANHOLE/CATCH BASIN TO GRADE
- 9. INSTALL NEW CAST IRON RISER RING
- 10. ADJUST EXISTING WATER VALVE TO GRADE

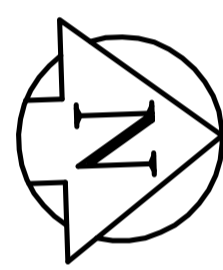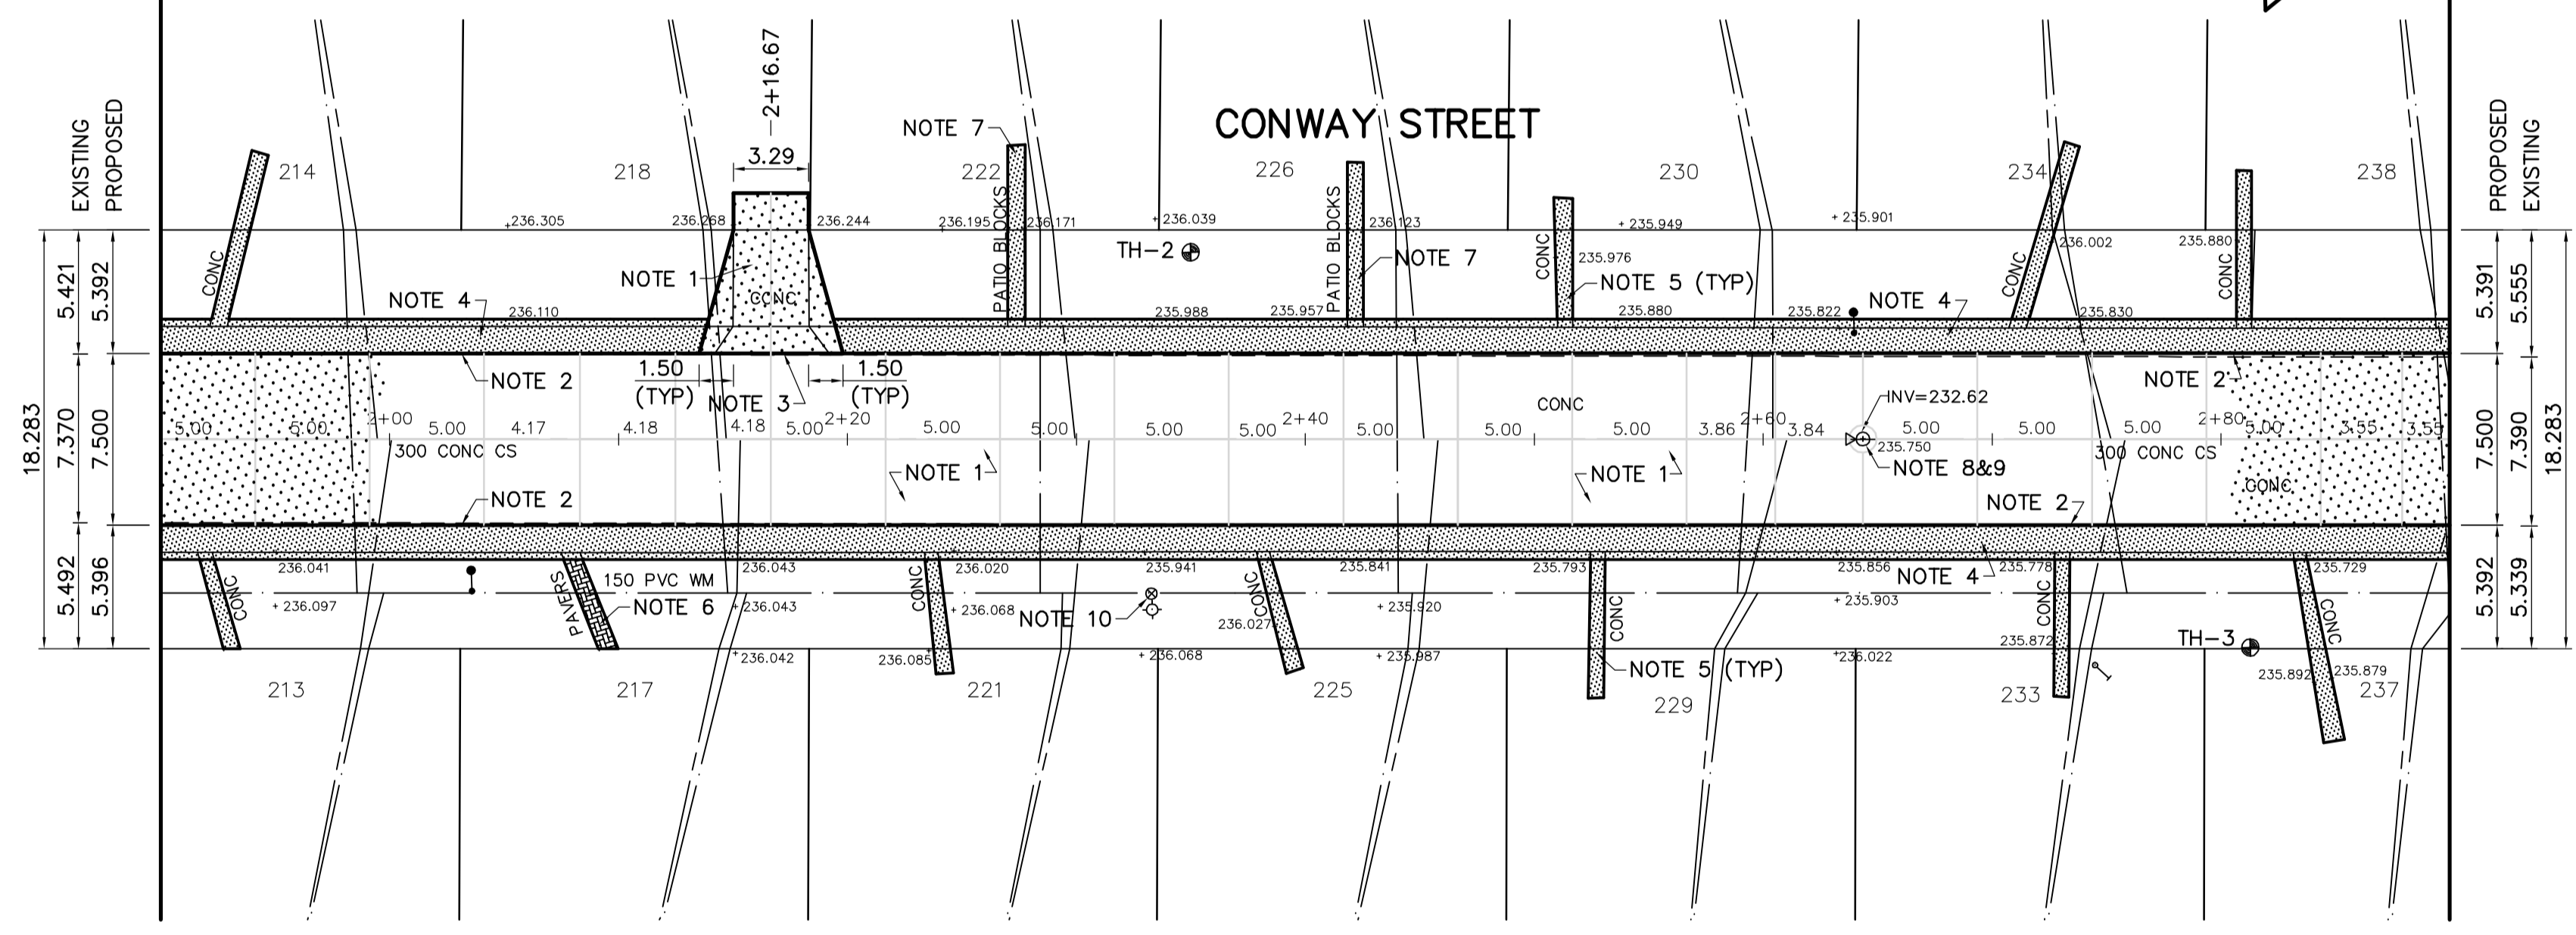

APECA
 Certificate of Authorization
 Earth Tech Canada Inc.
 No. 730 Expiry: April 30, 2008

METRIC
 WHOLE NUMBERS INDICATE MILLIMETRES
 DECIMALIZED NUMBERS INDICATE METRES

EXISTING	LEGEND - PLAN	PROPOSED	EXISTING	LEGEND - PLAN	PROPOSED	EXISTING	LEGEND - PROFILE	PROPOSED
150 mm W.M.	WATERMAIN	150 mm W.M.	HYDRO	M.T.S.	⊗	⊗	PROFILE	
⊕	HYDRANT	⊕	CONCRETE	ASPHALT	▨	⊕	WEST GUTTER	
⊙	VALVE	⊙	PROPERTY LINE	SURVEY BAR	⊕	⊕	EAST GUTTER	
300mm L.D.S.	LAND DRAINAGE SEWER	300mm L.D.S.	MANHOLE	CATCH BASIN	⊕	⊕	WEST PROPERTY LINE	
250mm W.W.S.	WASTEWATER SEWER	250mm W.W.S.	232.750	TREE	⊕	⊕	EAST PROPERTY LINE	
○	MANHOLE	○	300#	SIDEWALK RAMP	▨	▨		
□	CATCH BASIN	□		CONCRETE SIDEWALK	▨	▨		
▽	CURB INLET	▽		FENCE	▨	▨		
+	JUNCTIONS	+						
—	CULVERT	—						
—	GAS	—						

LOCATION APPROVED UNDERGROUND STRUCTURES

SUPV. U/G STRUCTURES DATE COMMITTEE

NOTE:
 LOCATION OF UNDERGROUND STRUCTURES AS SHOWN ARE BASED ON THE BEST INFORMATION AVAILABLE, BUT NO GUARANTEE IS GIVEN THAT ALL EXISTING UTILITIES ARE SHOWN OR THAT THE GIVEN LOCATIONS ARE EXACT. CONFIRMATION OF EXISTENCE AND EXACT LOCATION OF ALL SERVICES MUST BE OBTAINED FROM THE INDIVIDUAL UTILITIES BEFORE PROCEEDING WITH CONSTRUCTION.

B.M. 39-007 1ft. in Conc. platform of pumphouse, S. of Portage Ave. @ Conway St., 0.4m S.W. of N.E. Cor. of platform.
 ELEV. 236.708

0	ISSUED FOR TENDER	05/13/08	BC
A	ISSUED FOR REVIEW	04/14/08	BC
NO.	REVISIONS	DATE	BY

EarthTech
 A tyco International Ltd. Company

DESIGNED BY	BC	CHECKED BY	TGS
DRAWN BY	BC	APPROVED BY	
HOR. SCALE:	1:250	RELEASED FOR CONSTRUCTION BY:	
VERTICAL:	1:10	DATE	03/07/2008

ENGINEER'S SEAL

PROVINCE OF MANITOBA
 ORIGINAL SIGNED
 T.G.
 SMITH
 MAY 13/08
 REGISTERED PROFESSIONAL ENGINEER

CONSULTANT DRAWING NO. CT05

THE CITY OF WINNIPEG
 PUBLIC WORKS DEPARTMENT
 TRANSPORTATION ENGINEERING DIVISION

CONWAY STREET
 PORTAGE AVENUE TO LODGE AVENUE

PAVEMENT RECONSTRUCTION
 PLAN/PROFILE
 STATION 1+90 TO STATION 2+90

CITY DRAWING NUMBER
 SHEET 2 OF 3