

**GEOTECHNICAL INVESTIGATION
2008 SEWER RENEWALS
KNOX STREET, PORTAGE AVE. TO LAVINA ST.**

Prepared for
**STANTEC CONSULTING LTD.
905 WAVERLEY STREET
WINNIPEG, MANITOBA
R3T 5P4**

Prepared by
**THE NATIONAL TESTING LABORATORIES LIMITED
199 HENLOW BAY
WINNIPEG, MANITOBA
R3Y 1G4**

May 16, 2008



 <p>THE NATIONAL TESTING LABORATORIES LIMITED <i>Established in 1923</i></p>	Project No.: STA-806	Drawn by: KK	Figure: 1	Testhole Location Plan 2008 Sewer Renewals Knox Street, Portage Ave to Lavina St Winnipeg, Manitoba
	Date: May 15, 2008	Reviewed by: DF	Scale: NTS	

TESTHOLE TH1



Project Name: 2008 Sewer Renewals

Date Drilled: May 14, 2008


Client: Stantec Consulting Ltd

Depth of Testhole: 4.6 m

Site: Knox Street, Portage Avenue to Lavina Street

Logged by: Keith Villiers

Testhole Location: 1.5 m east of the west curb, at north property line of 624 Knox Street

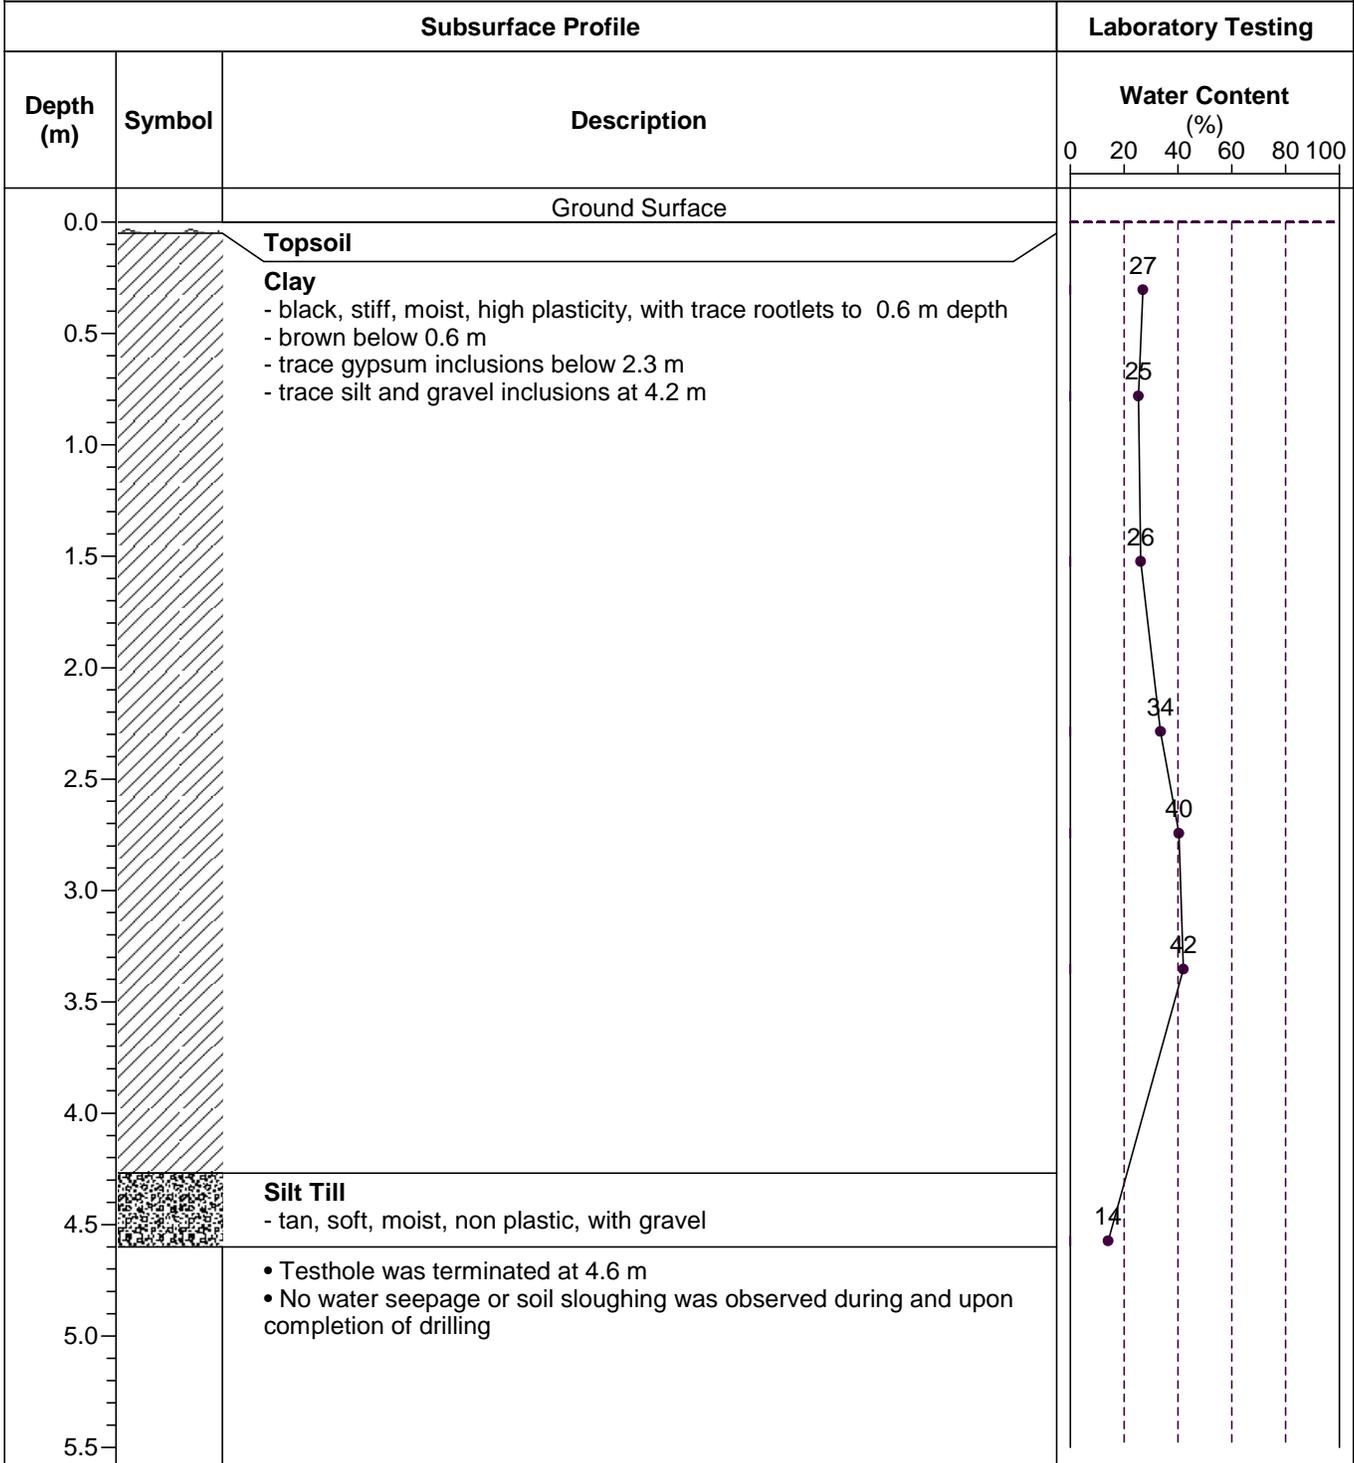

TESTHOLE TH2



Project Name: 2008 Sewer Renewals

Date Drilled: May 14, 2008


Client: Stantec Consulting Ltd

Depth of Testhole: 4.6 m

Site: Knox Street, Portage Avenue to Lavina Street

Logged by: Keith Villiers

Testhole Location: 0.6 m west of the east curb, 3 m north of the south property line of 638 Knox Street

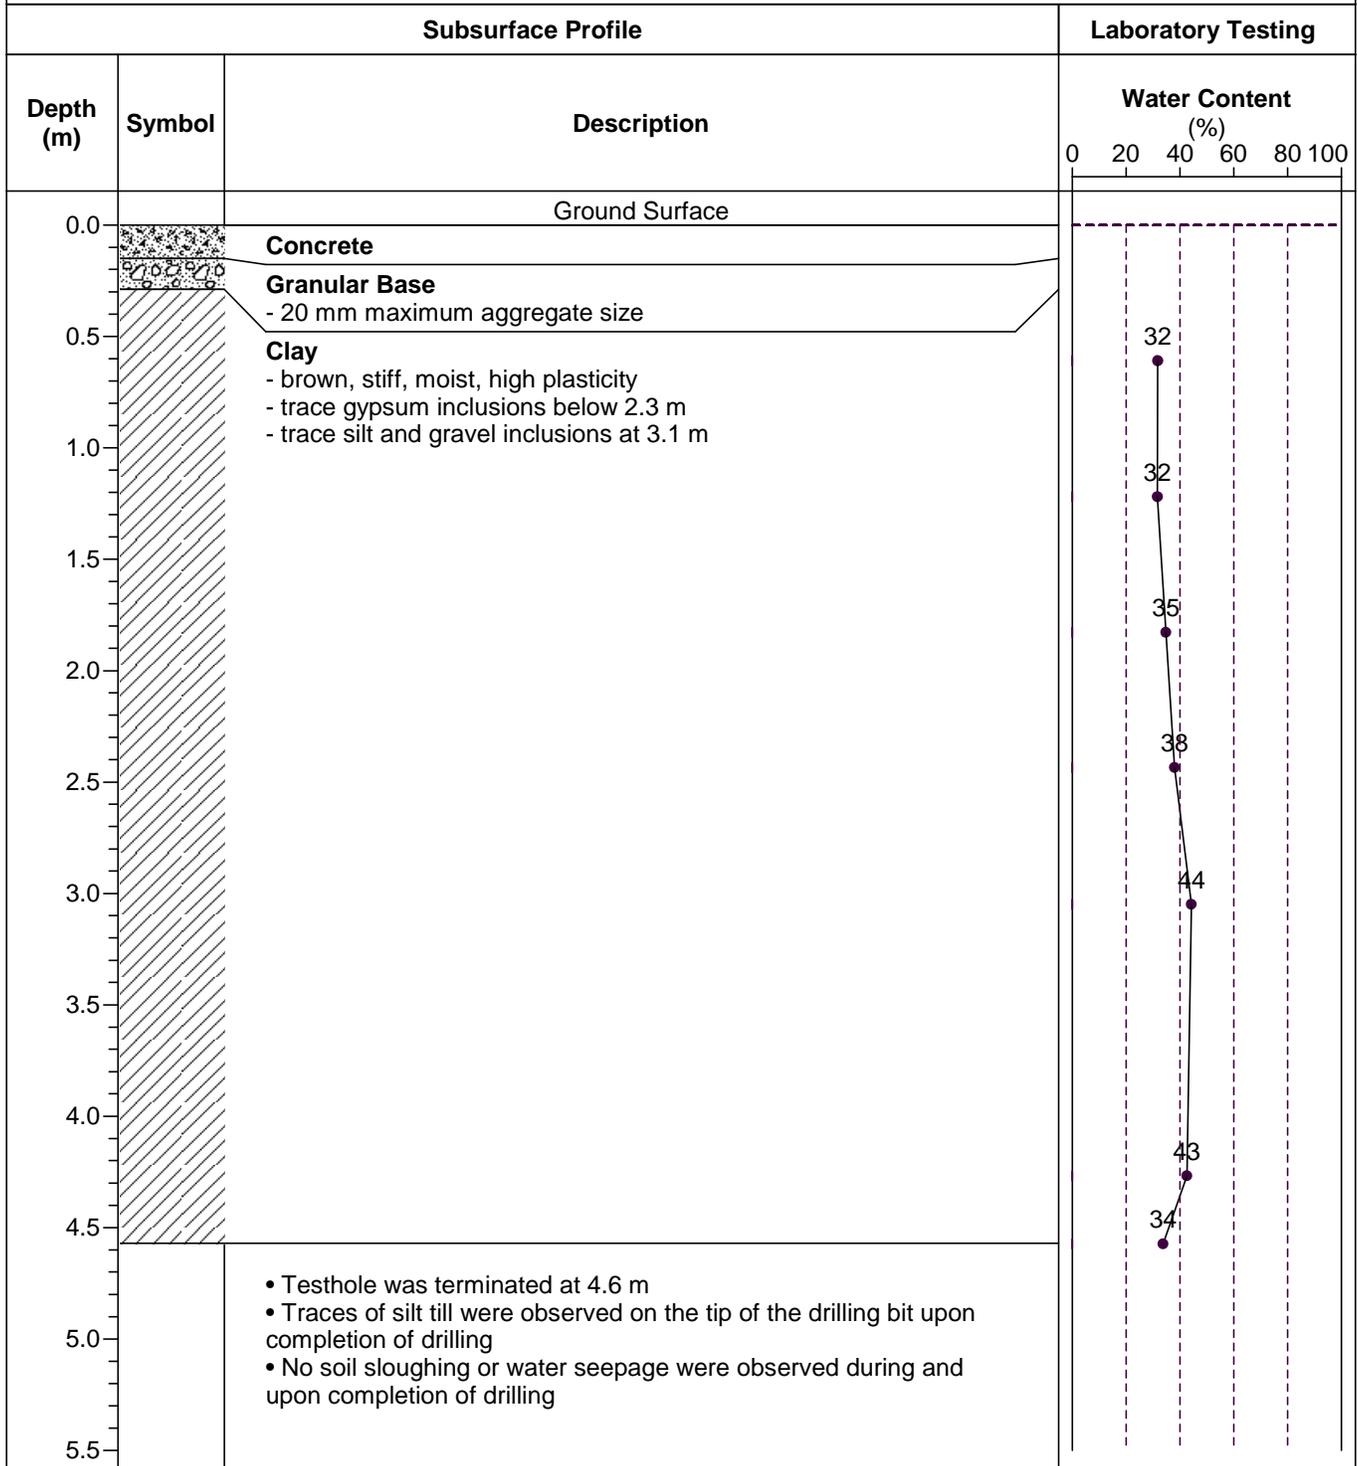

TESTHOLE TH3



Project Name: 2008 Sewer Renewals

Date Drilled: May 14, 2008

Client: Stantec Consulting Ltd

Depth of Testhole: 4.4 m

Site: Knox Street, Portage Avenue to Lavina Street

Logged by: Keith Villiers

Testhole Location: 0.6 m west of the east curb, 6 m north of the south property line of 668 Knox Street

