
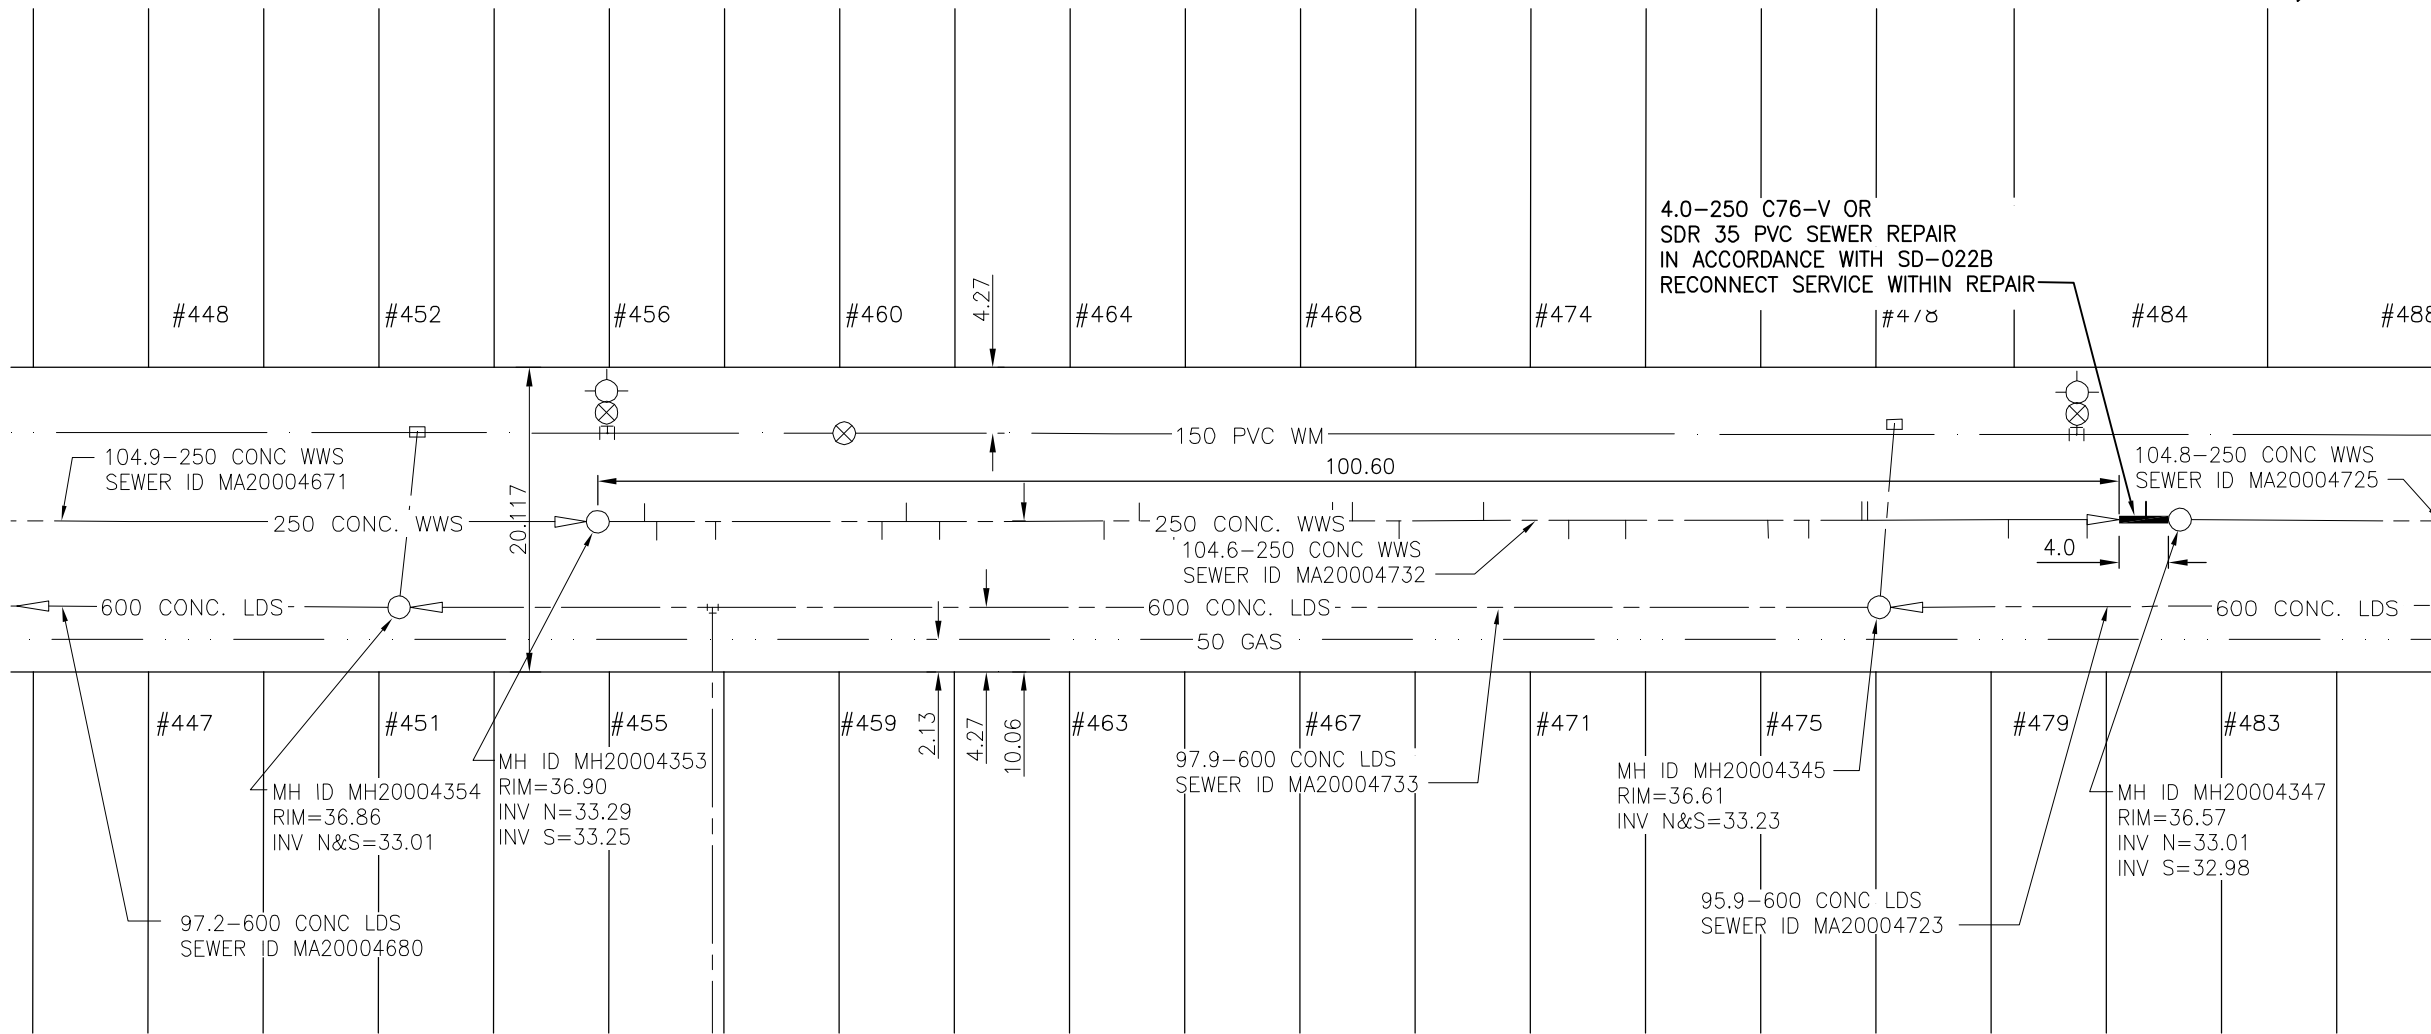


RAQUETTE STREET

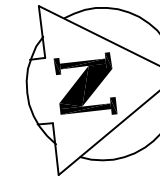

SEWER JUNCTION INFORMATION

REFERENCE-METERS NORTH OF MANHOLE MH20004353

DIST. FROM REF. MANHOLE	JUNCTION DIA.	CLOCK REF.	SERVICE TYPE
3.1	150	09	CN
3.9	150	02	CN
7.8	150	12	JN
18.8	150	02	CN
20.4	150	10	CN
22.6	150	12	JN
33.5	150	02	CXI
35.8	150	10	CN
38.1	150	12	JN
48.6	150	10	CNI
49.9	150	02	CN
53.0	150	12	JN
58.6	150	10	CN
64.2	150	02	CN
68.0	150	12	JN
77.4	150	02	CN
80.1	150	02	CNI
83.6	150	12	JN
84.0	150	10	CXI
93.3	150	02	CXI
98.5	150	12	JN
102.4	150	10	CXI

ALL JUNCTION INFORMATION BASED ON CCTV INSPECTION

METRIC

WHOLE NUMBERS INDICATE MILLIMETRES
DECIMALIZED NUMBERS INDICATE METRES

WARNING

IF POWER EQUIPMENT OR EXPLOSIVES ARE TO BE USED FOR EXCAVATION ON THIS PROJECT THE CONTRACTOR MUST:
1) NOTIFY THE GAS COMPANY OF THE PROPOSED LOCATION OF EXCAVATION.
2) TAKE PRECAUTION TO AVOID DAMAGE TO GAS COMPANY INSTALLATIONS.
SEE PROVINCIAL REGULATION 140/92 FOR DETAILS.

BENCH MARK: S. side Allard Ave., @ Best St., tblt. in N. conc. foundation of Winnipeg Police Dept. Training Div., 0.3m E. & 0.5m below brick of N.W. cor. of bldg.



Certificate of Authorization

Stantec Consulting Ltd.

No. 1301 Expiry: April 30, 2009

BID OPPORTUNITY 391-2008

LOCATION APPROVED UNDERGROUND STRUCTURES

SUPV. U/G STRUCTURES COMMITTEE DATE

NOTE: LOCATION OF UNDERGROUND STRUCTURES AS SHOWN ARE BASED ON THE BEST INFORMATION AVAILABLE BUT NO GUARANTEE IS GIVEN THAT ALL EXISTING UTILITIES ARE SHOWN OR THAT THE GIVEN LOCATIONS ARE EXACT. CONFIRMATION OF EXISTENCE AND EXACT LOCATION OF ALL SERVICES MUST BE OBTAINED FROM THE INDIVIDUAL UTILITIES BEFORE PROCEEDING WITH CONSTRUCTION.

B.M. 41-014
ELEV. 238.623m

NO.	REVISIONS	DATE	BY



Stantec Consulting Ltd.

905 Waverley Street, Winnipeg, Manitoba
Tel 204-489-5900 Fax 204-453-9012

DESIGNED BY	J.K.H.	CHECKED BY	W.A.B.
DRAWN BY	W.B.G.	APPROVED BY	H.A.K.
HOR. SCALE:	1:500	RELEASED FOR CONSTRUCTION:	
VERTICAL:	N/A	DATE	
DATE	08.04.22		

ENGINEER'S SEAL



CONSULTANT DRAWING NO.
C-226



THE CITY OF WINNIPEG WATER AND WASTE DEPARTMENT

2008 WATERMAIN RENEWALS, SEWER RENEWALS, AND EXTERNAL POINT REPAIRS - CONTRACT 7
RAQUETTE STREET
1ST MH N. OF ALLARD AVE TO 2ND MH N. OF ALLARD
250 WWS POINT REPAIR

SHEET	OF
26	26
CAD FILE DRAWING NUMBER 10340c-226-702.dwg	
CITY DRAWING NUMBER 08529	