

**WARNING**

IF POWER EQUIPMENT OR EXPLOSIVES ARE TO BE USED FOR EXCAVATION ON THIS PROJECT THE CONTRACTOR MUST:


- 1) NOTIFY THE GAS COMPANY OF THE PROPOSED LOCATION OF EXCAVATION.
- 2) TAKE PRECAUTION TO AVOID DAMAGE TO GAS COMPANY INSTALLATIONS.

SEE PROVINCIAL REGULATION 140/92 FOR DETAILS

**METRIC**

WHOLE NUMBERS INDICATE MILLIMETRES  
DECIMALIZED NUMBERS INDICATE METRES

- NOTES:**
1. STATIONING ALONG NORTH BACK OF CURB OF NESS AVENUE
  2. STREETLIGHT BASE ADJUSTMENT (BY OTHERS) (TYPICAL)
  3. INSTALLATION OF WATERMAIN BY OTHERS.

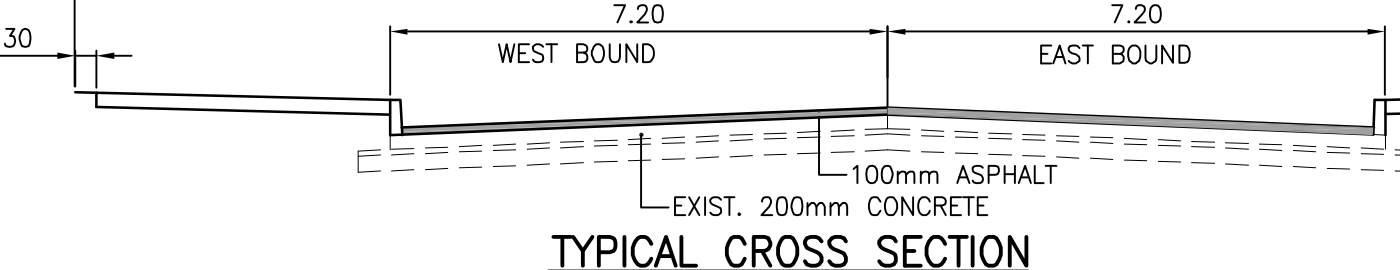

BENCH MARK: 83r621 - N.E. cor. Ness Ave. & Woodlawn St., 1.2m on top of 0.05m dia. x 2.4m iron pipe, on N.L. of Ness Ave. & 1.2m W. of E.L. of Woodlawn St.

EXISTING	LEGEND-PLAN	PROPOSED	EXISTING	LEGEND-PLAN	PROPOSED	EXISTING	LEGEND-PROFILE	PROPOSED
150 WM	WATERMAIN	150 WM	HYDRO	M.T.S.	150 WM	WATERMAIN	150 WM	HYDRANT, VALVE
300 LDS	LAND DRAINAGE SEWER	300 LDS	CONCRETE	300 LDS	LAND DRAINAGE SEWER	300 LDS	WASTE WATER SEWER	250 WWS
250 WWS	WASTE WATER SEWER	250 WWS	ASPHALT	250 WWS	WASTE WATER SEWER	250 WWS	LAND DRAINAGE SEWER	300 LDS
MANHOLE	MANHOLE	MANHOLE	SIDEWALK	PROPERTY LINE	SURVEY BAR	DITCH	ELEVATION	(31.334)
CATCH BASIN	CATCH BASIN	CATCH BASIN	DITCH	ELEVATION	(32.23)	SIDEWALK RAMP	SIDEWALK RAMP	
CURB INLET	CURB INLET	CURB INLET						
JUNCTIONS	JUNCTIONS	JUNCTIONS						
CULVERT	CULVERT	CULVERT						
GAS	GAS	GAS						

**LOCATION APPROVED UNDERGROUND STRUCTURES**

SUPV. U/G STRUCTURES COMMITTEE DATE

NOTE: LOCATION OF UNDERGROUND STRUCTURES AS SHOWN ARE BASED ON THE BEST INFORMATION AVAILABLE BUT NO GUARANTEE IS GIVEN THAT THE GIVEN LOCATIONS ARE EXACT. CONFIRMATION OF EXISTENCE AND EXACT LOCATION OF ALL SERVICES MUST BE OBTAINED FROM THE INDIVIDUAL UTILITIES BEFORE PROCEEDING WITH CONSTRUCTION.

NO.	REVISIONS	DATE	BY
3	ISSUED FOR TENDER	08.05.29	K.A.R.
2	REISSUED FOR CLIENT REVIEW	08.01.27	T.G.
1	ISSUED FOR CLIENT REVIEW	07.03.07	J.M.B.

**Stantec Consulting Ltd.**

905 Waverley Street, Winnipeg, Manitoba  
Tel 204-489-5900 Fax 204-453-9012

DESIGNED BY: V.M.M. CHECKED BY: K.A.R.  
DRAWN BY: J.M.B. APPROVED BY: K.A.R.

HOR. SCALE: 1:250  
VERTICAL: 1:10

RELEASED FOR CONSTRUCTION: F. COREY  
DATE: MAY 29, 2008

ENGINEER'S SEAL

ORIGINAL SEALED BY: K.A. ROSIN  
P. ENG. 08.05.29

CONSULTANT DRAWING NO. C-203

**THE CITY OF WINNIPEG**

Winnipeg TRANSPORTATION ENGINEERING DIVISION

**NESS AVENUE (WESTBOUND)**  
150m W OF CONWAY ST. TO BELVIDERE ST.  
STA 4+80 TO STA. 6+50  
CONCRETE REPAIRS AND ASPHALT RESURFACING

SHEET 4 OF 7  
CAD FILE DRAWING NUMBER 04560c-201-675.dwg  
CITY DRAWING NUMBER P-3277-04