
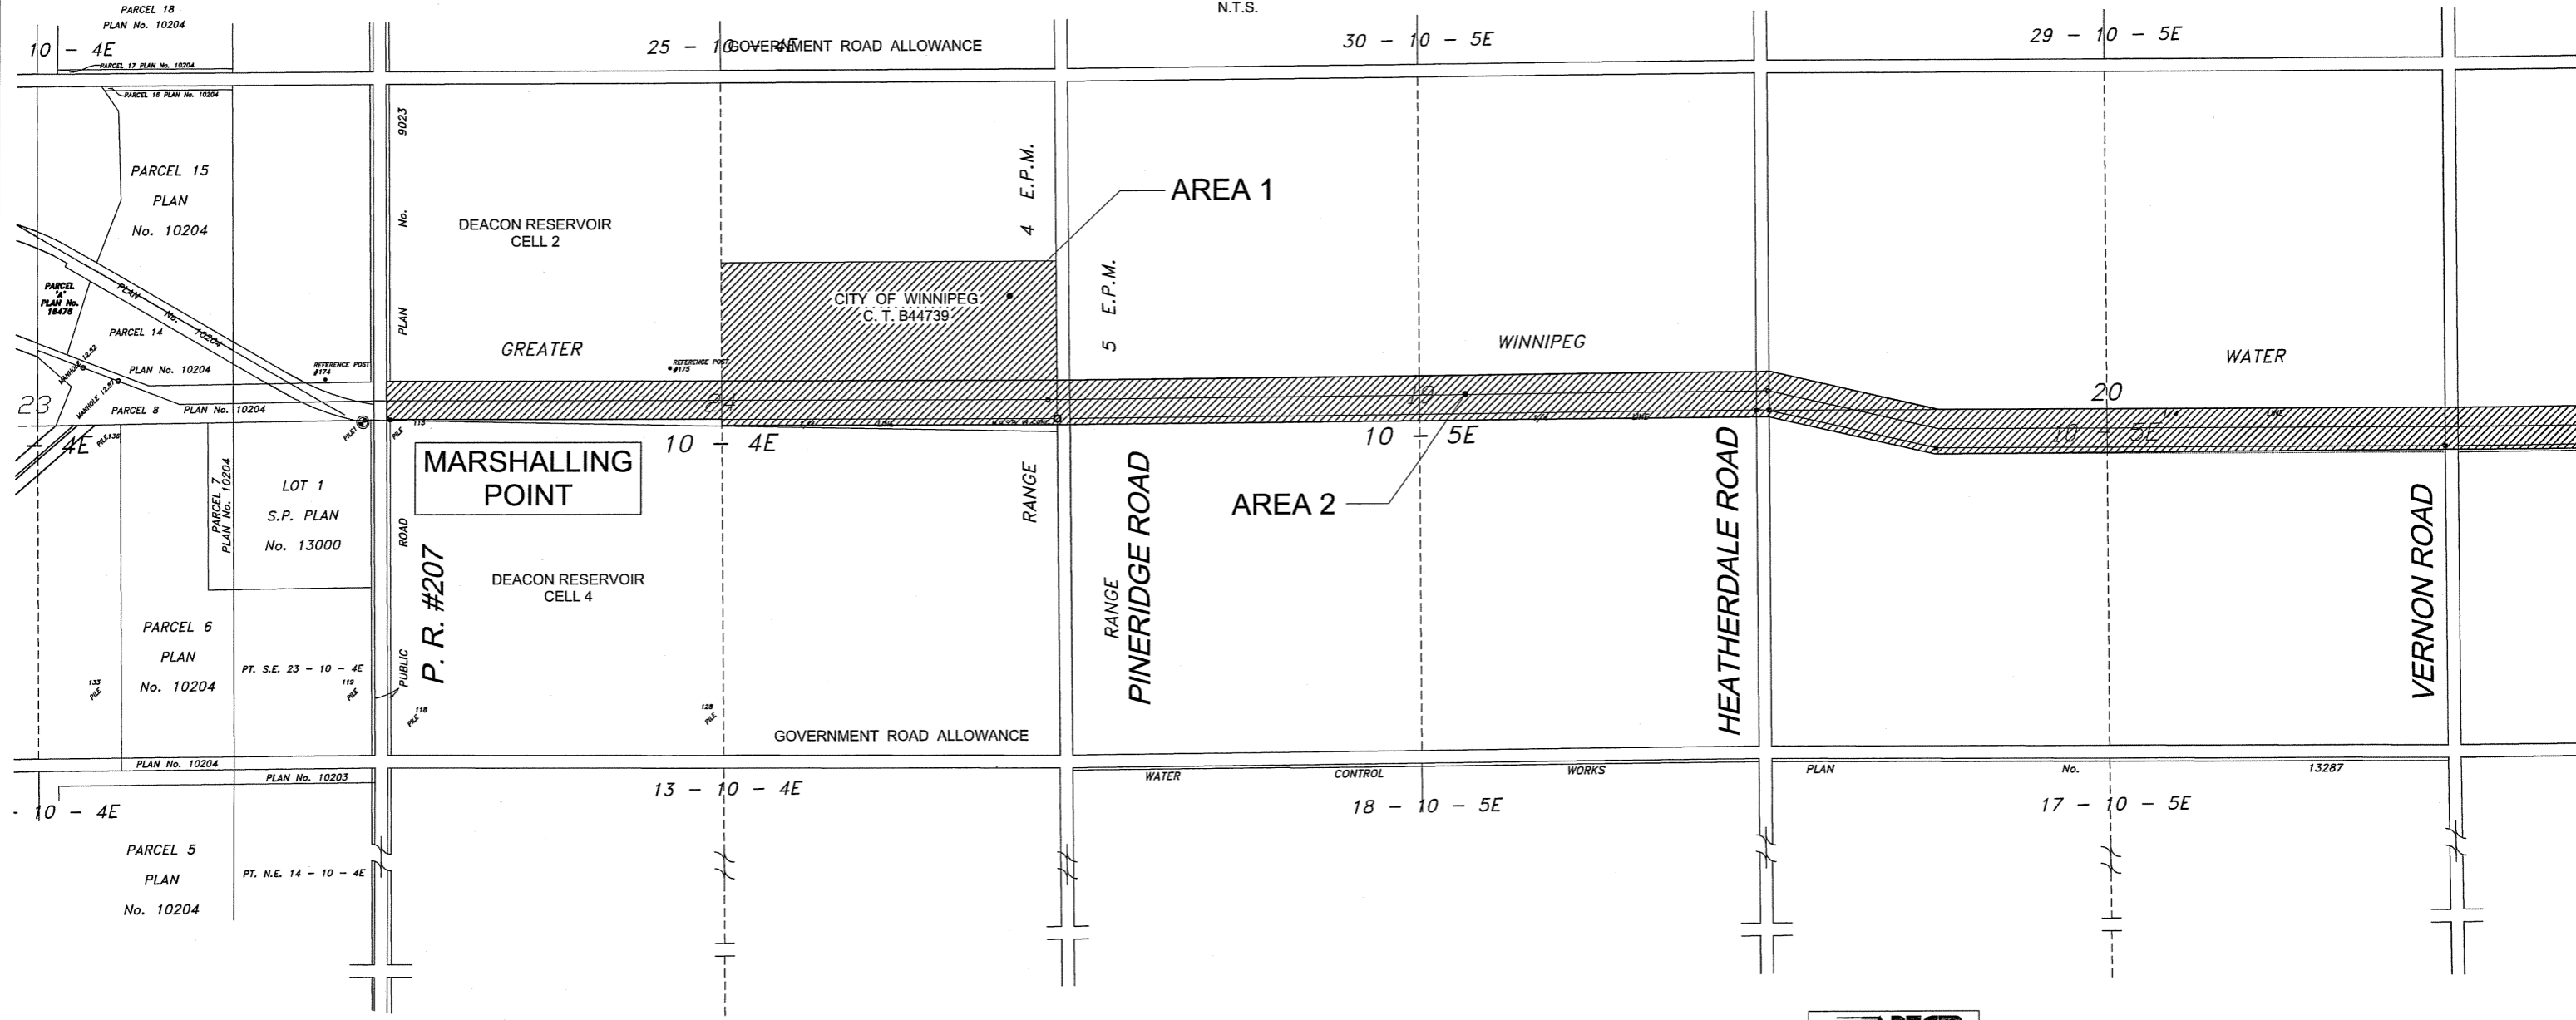
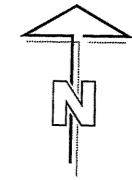


DJ SIZE 22" x 34" (558mm x 864mm)

PLOT: 06/08/14 11:20:11 AM

UMA FILE NAME: D265-213-00_06-C-1001_RX.dwg, Saved By: kharzad

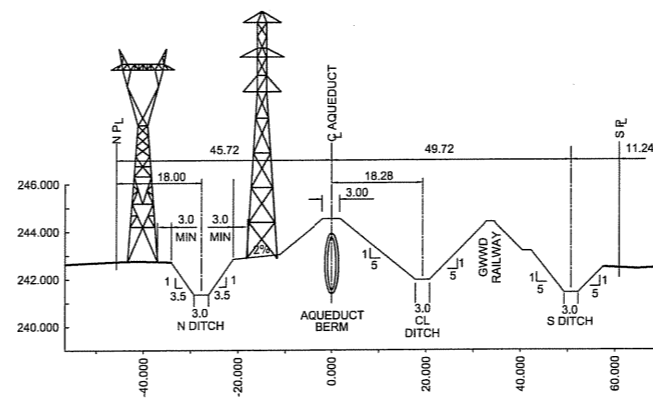

AREAS TO BE MAINTAINED

LOCATION APPROVED UNDERGROUND STRUCTURES

SUPR. U/G STRUCTURES COMMITTEE	DATE

NOTE:
LOCATION OF UNDERGROUND STRUCTURES AS SHOWN ARE BASED ON THE BEST INFORMATION AVAILABLE. BUT NO GUARANTEE IS GIVEN THAT ALL EXISTING UTILITIES ARE SHOWN OR THAT THE GIVEN LOCATIONS ARE EXACT. CONFIRMATION OF EXISTENCE AND EXACT LOCATION OF ALL SERVICES MUST BE OBTAINED FROM THE INDIVIDUAL UTILITIES BEFORE PROCEEDING WITH CONSTRUCTION.

NO.	REVISIONS	YY/MM/DD	BY
0	ISSUED FOR CONSTRUCTION	06/08/14	KMB

DESIGNED BY	CHECKED BY
MJR	
DRAWN BY	APPROVED BY
WJd	
HOR. SCALE	VERT. SCALE
NTS	
DATE	DATE
	AUGUST 14, 2008

UMA | AECOM

© 2008 UMA ENGINEERING LTD. ALL RIGHTS RESERVED.

DESIGNED BY: MJR
DRAWN BY: WJd
HOR. SCALE: NTS
VERT. SCALE:

CHECKED BY:
APPROVED BY:
RELEASED FOR CONSTRUCTION ORIGINAL SIGNED BY: R. SOROKOWSKI
DATE: AUGUST 14, 2008

APECM
Certificate of Authorization
UMA Engineering Ltd.
No. 256 Expiry: April 30, 2007

PROFESSIONAL'S SEAL
14 Ann
C. C. MACEY
REGISTERED ENGINEER
CONSULTANT DRAWING NO. 01
D265-213-00

THE CITY OF WINNIPEG
WATER AND WASTE DEPARTMENT

SHOAL LAKE AQUEDUCT
RIGHT OF WAY MAINTENANCE
MILE 12.87 to MILE 26.5
LOCATION PLAN
MILE 12.87 to 16.3

SHEET 1 OF 4
CITY DRAWING NUMBER
SLA-01
REV 0