
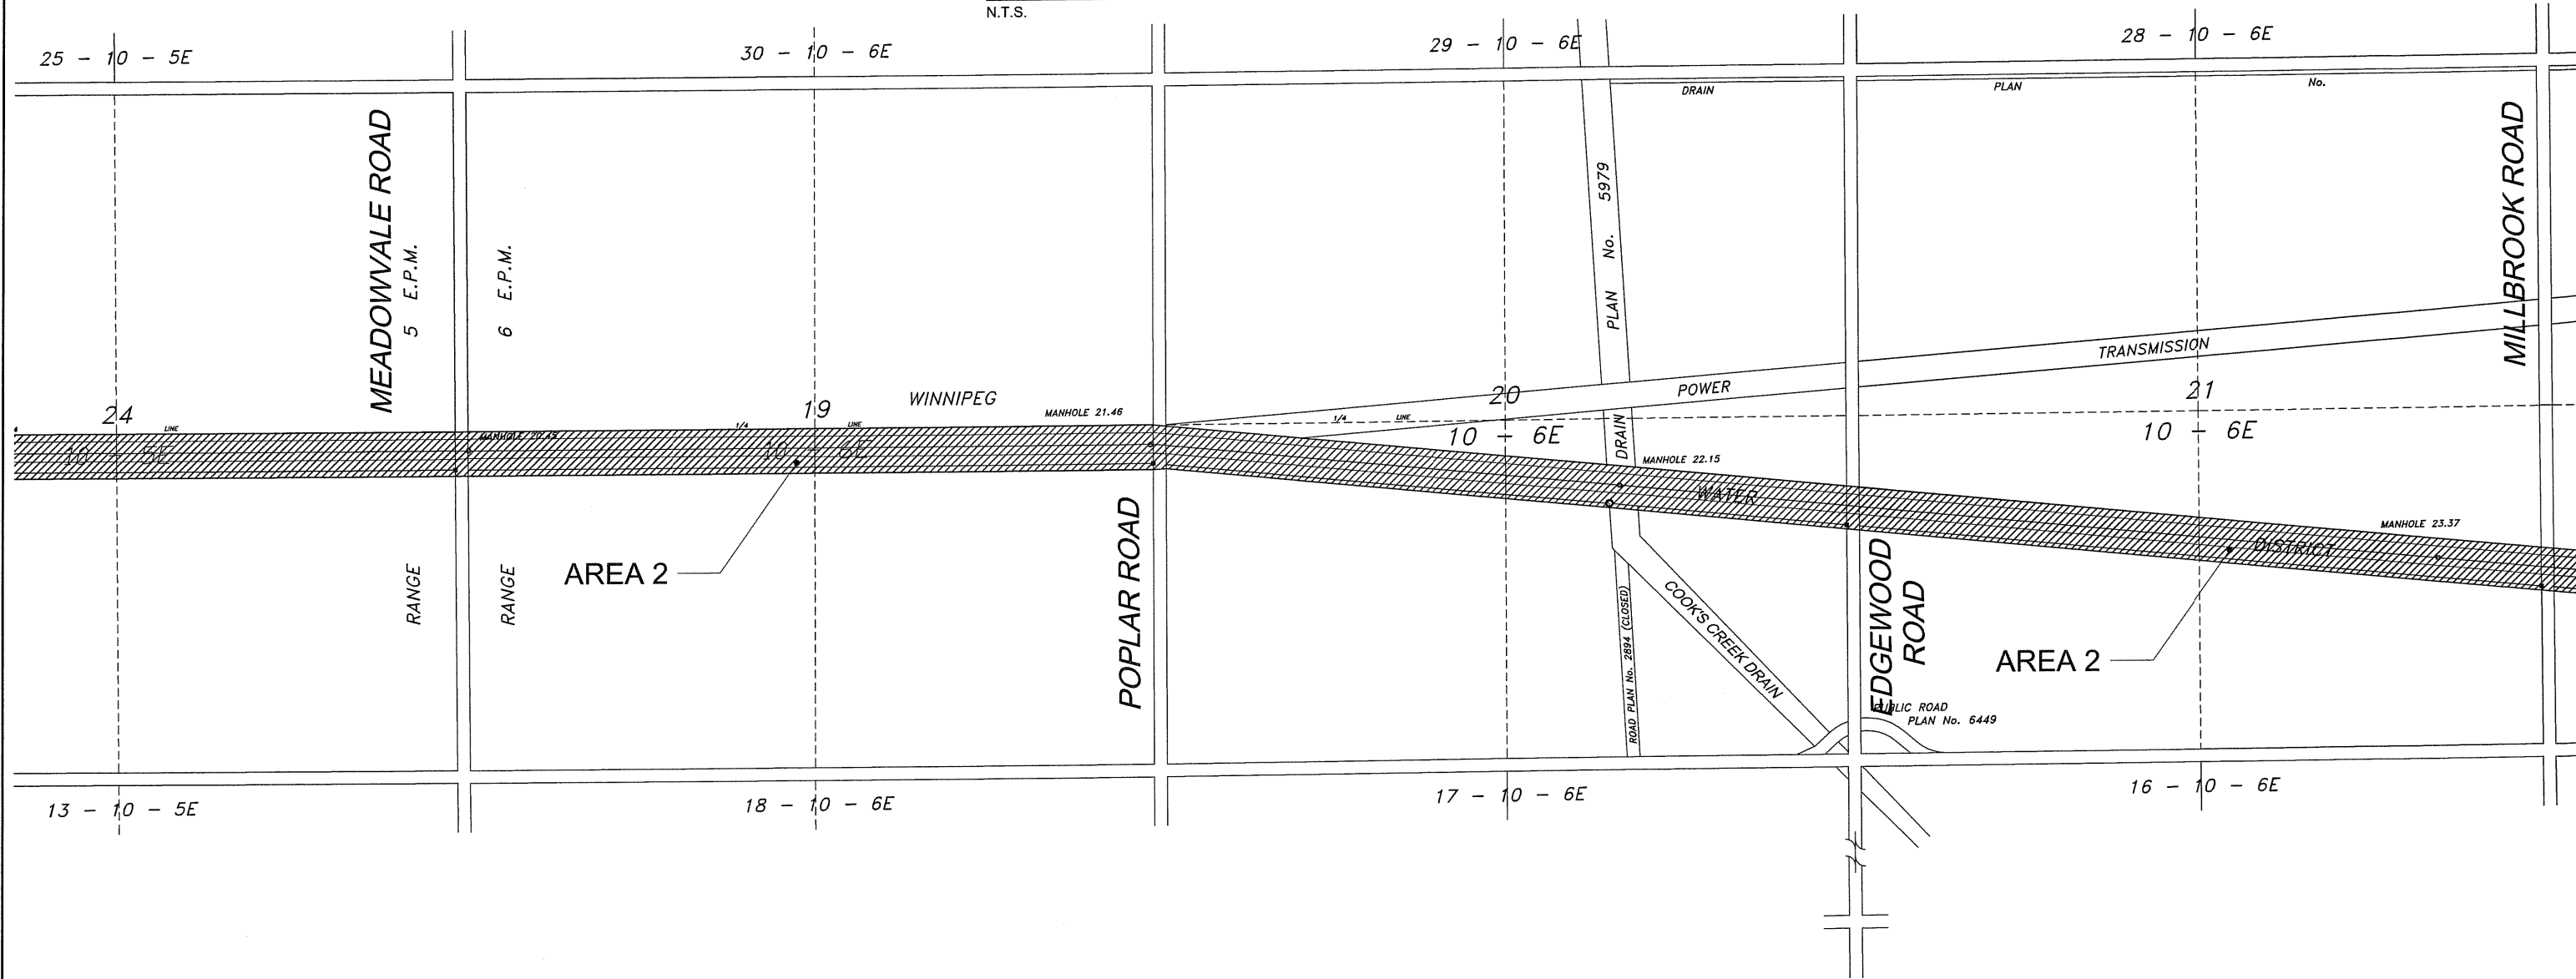
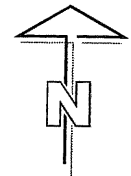


D SIZE 22" x 34" (559mm x 864mm)

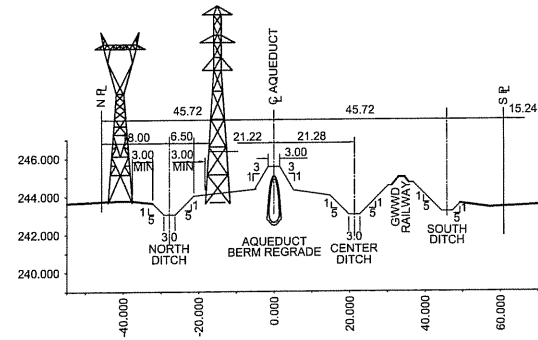

AREAS TO BE MAINTAINED

AECOM
Certificate of Authorization
UMA Engineering Ltd.
No. 256 Expiry: April 30, 2007

**LOCATION APPROVED
UNDERGROUND STRUCTURES**

SUPR. U/G STRUCTURES	DATE	COMMITTEE

NOTE:
LOCATION OF UNDERGROUND STRUCTURES AS SHOWN ARE BASED ON THE BEST INFORMATION AVAILABLE. BUT NO GUARANTEE IS GIVEN THAT ALL EXISTING UTILITIES ARE SHOWN OR THAT THE GIVEN LOCATIONS ARE EXACT. CONFIRMATION OF EXISTENCE AND EXACT LOCATION OF ALL SERVICES MUST BE OBTAINED FROM THE INDIVIDUAL UTILITIES BEFORE PROCEEDING WITH CONSTRUCTION.

NO.	REVISIONS	YYMMDD	BY
0	ISSUED FOR CONSTRUCTION	06/08/14	KMB

UMA AECOM	
<small>© 2006 UMA ENGINEERING LTD. ALL RIGHTS RESERVED.</small>	
DESIGNED BY MJR	CHECKED BY <i>[Signature]</i>
DRAWN BY WJd	APPROVED BY <i>[Signature]</i>
HOR. SCALE VERT. SCALE	RELEASED FOR CONSTRUCTION ORIGINAL SIGNED BY R. SOROKOWSKI
DATE	DATE AUGUST 14, 2006

PROFESSIONAL'S SEAL

C. C. MACEY
REGISTERED ENGINEER
CONSULTANT DRAWING NO. 03
D265-213-00

**THE CITY OF WINNIPEG
WATER AND WASTE DEPARTMENT**

**SHOAL LAKE AQUEDUCT
RIGHT OF WAY MAINTENANCE
MILE 12.87 TO MILE 26.5**

LOCATION PLAN
MILE 19.9 TO 23.5

SHEET 3 OF 4
CITY DRAWING NUMBER
SLA-03 REV 0