



CITY OF WINNIPEG

PUBLIC WORKS DEPARTMENT

TRANSPORTATION ENGINEERING DIVISION

ST. JAMES STREET


CONCRETE PAVEMENT REPAIRS AND ASPHALT RESURFACING

WELLINGTON AVENUE TO SASKATCHEWAN AVENUE

BID OPPORTUNITY 47-2008

DRAWING INDEX

NO.	DESCRIPTION
P-3288-01	PAVEMENT REHABILITATION STA. 0+50.00 - STA. 1+90.00
P-3288-02	PAVEMENT REHABILITATION STA. 1+90.00 - STA. 3+60.00
P-3288-03	PAVEMENT REHABILITATION STA. 3+60.00 - STA. 5+30.00
P-3288-04	PAVEMENT REHABILITATION STA. 5+30.00 - SASKATCHEWAN AVENUE

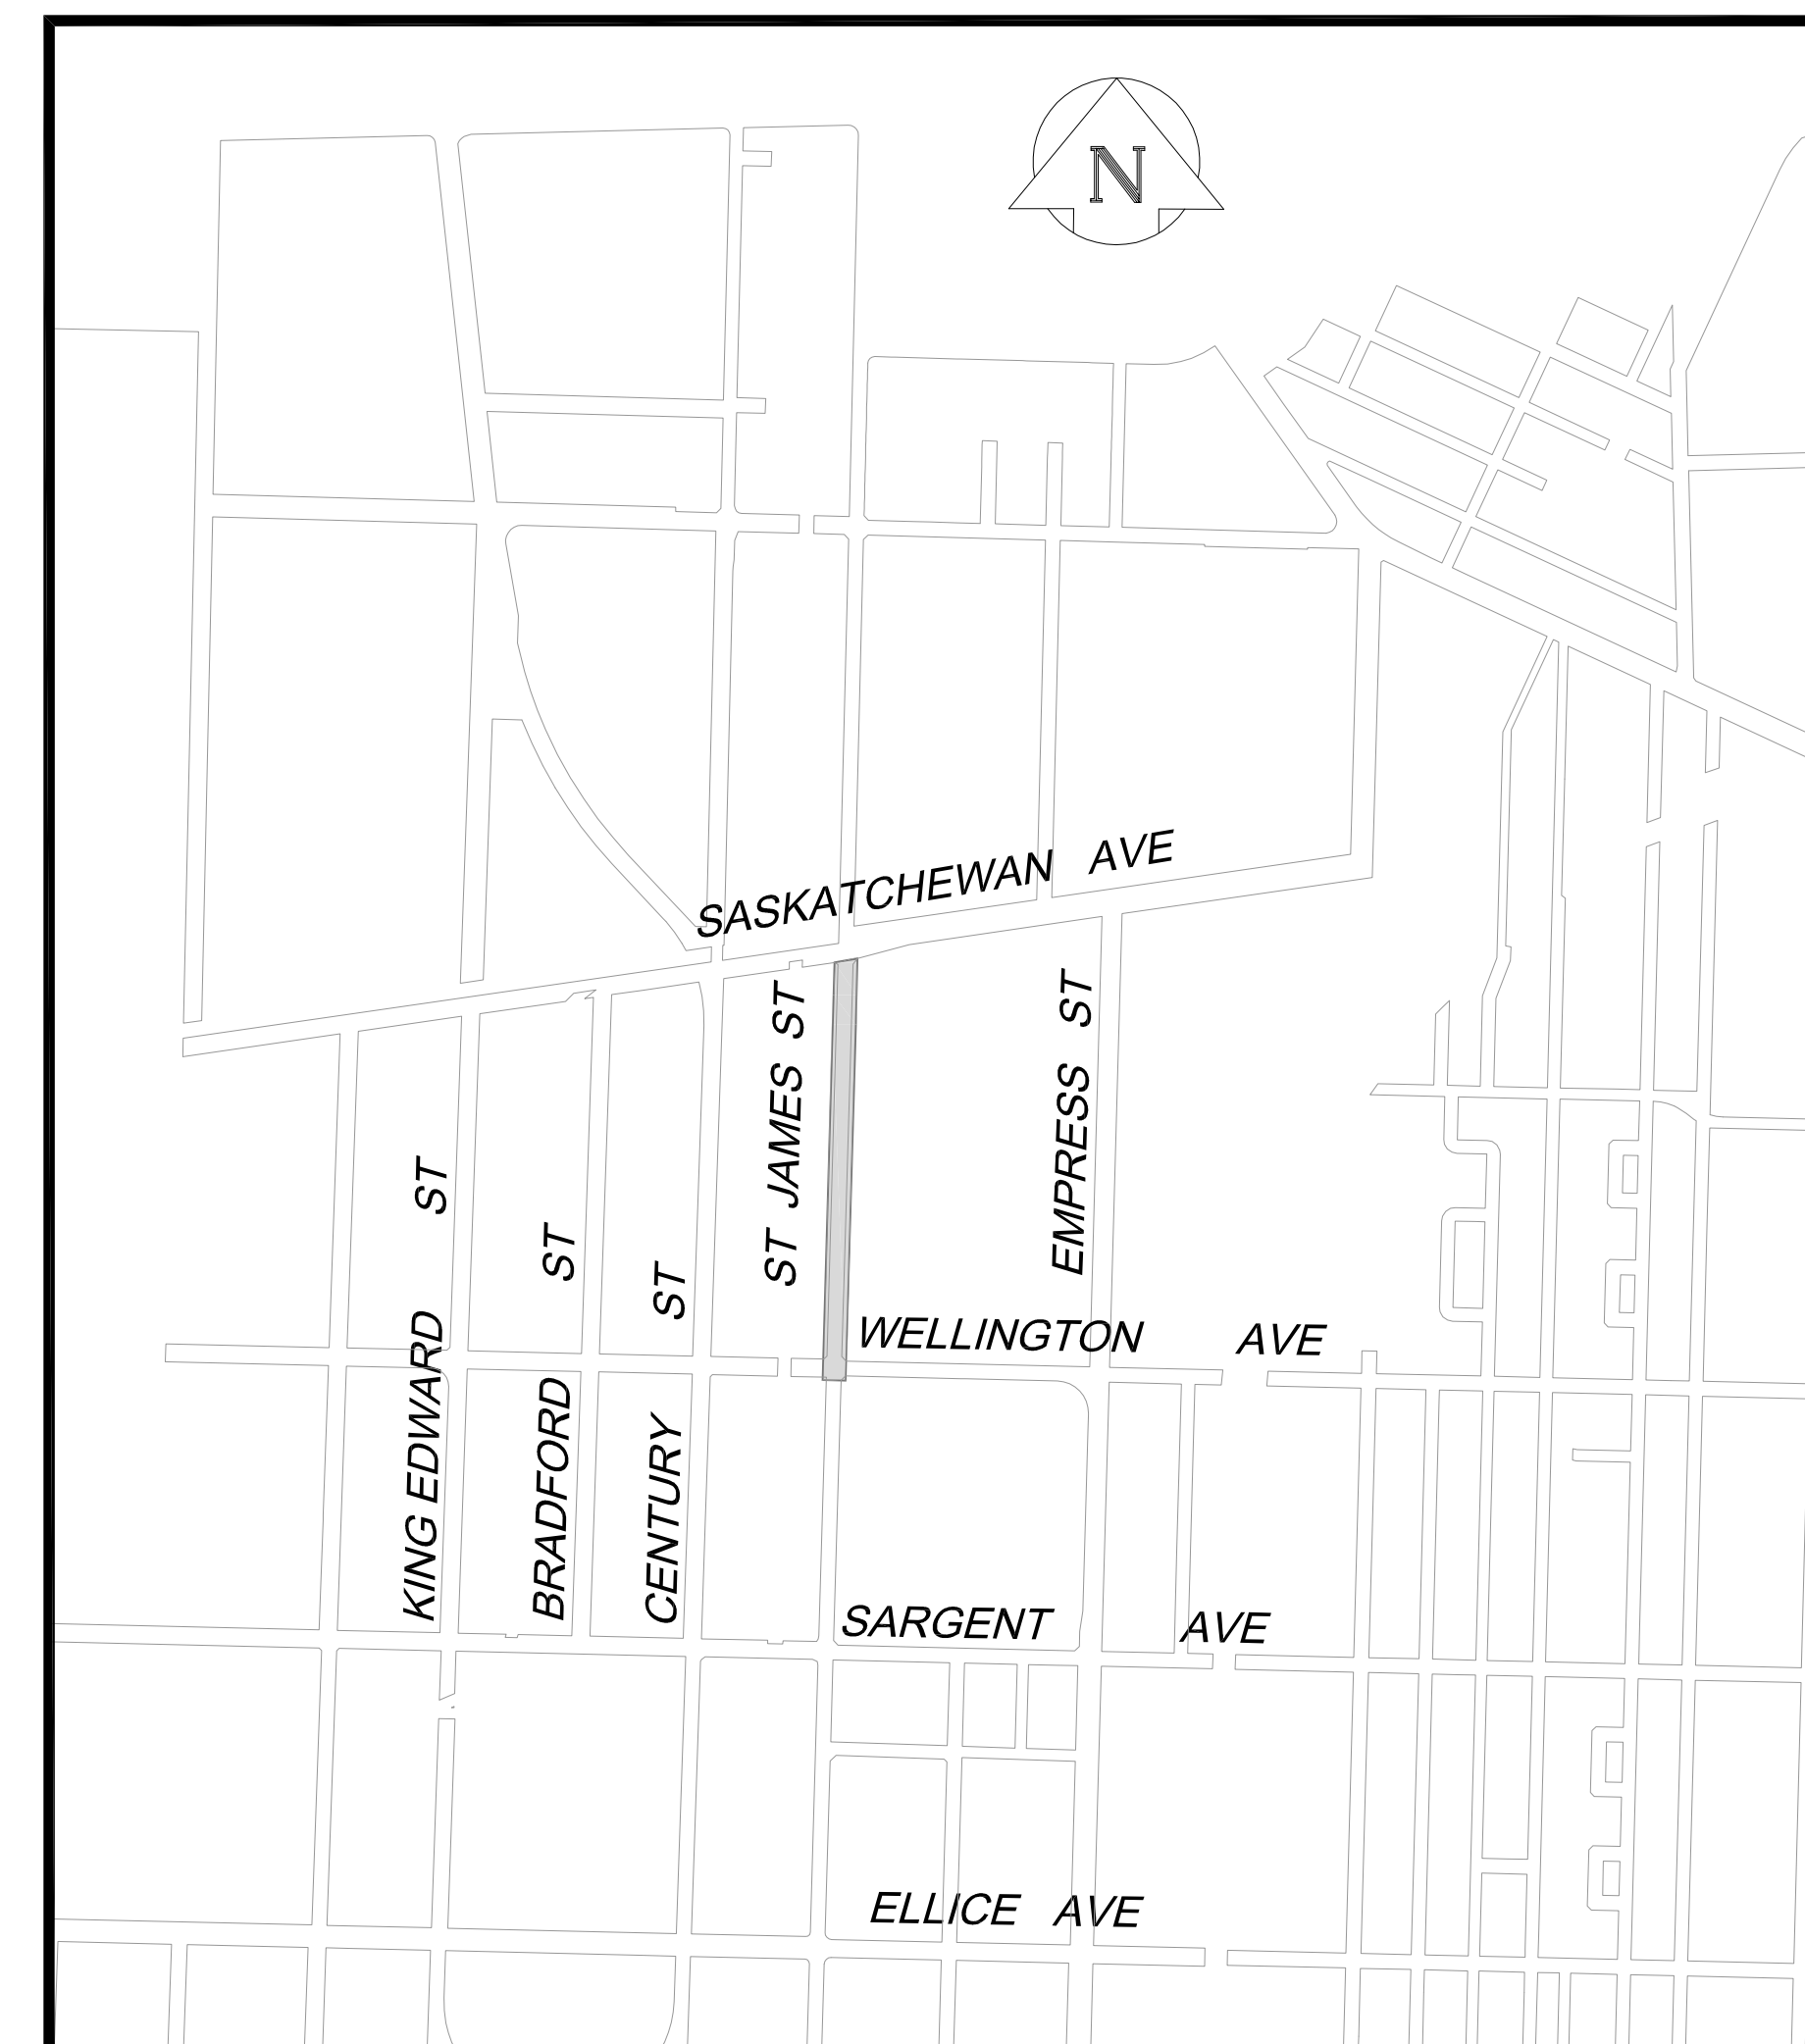

MMM Group Limited
Suite 111 - 93 Lombard Ave.
Winnipeg, MB R3B 3B1
t. 204.943.3178
f. 204.943.4948
www.mmm.ca

SET No.