



THE CITY OF WINNIPEG
THE PUBLIC WORKS DEPARTMENT



GENIVAR JOB NO. 063-052

BID OPPORTUNITY NO. 470-2008

PROVINCE OF MANITOBA/CITY OF WINNIPEG
2008 RECONSTRUCTION AND ALLEY RENEWALS

- HURST WAY / PARKER AVE.
- KINGSWAY / HARVARD AVE. LANE
- OAK ST. / ELM ST. LANE
- WATERLOO AVE. / ASH ST. LANE
- WELLINGTON CRES.

- 063-052-01 - KINGSWAY / HARVARD AVE. - FROM CAMBRIDGE STREET TO ROCKWOOD STREET
- 063-052-02 - OAK ST. / ELM ST. - FROM GROSVENOR AVENUE TO MATCHLINE AT 2+20
- 063-052-03 - OAK ST. / ELM ST. - FROM MATCHLINE AT 2+20 TO MATCHLINE AT 3+60
- 063-052-04 - OAK ST. / ELM ST. - FROM MATCHLINE AT 3+60 TO KINGSWAY
- 063-052-05 - WATERLOO ST. / ASH ST. - FROM GROSVENOR AVENUE TO MATCHLINE AT 2+40
- 063-052-06 - WATERLOO ST. / ASH ST. - FROM MATCHLINE AT 2+40 TO MATCHLINE AT 3+85
- 063-052-07 - WATERLOO ST. / ASH ST. - FROM MATCHLINE AT 3+85 TO KINGSWAY
- 063-052-08 - HURST WAY / PARKER AVE. - SKETCH FROM NEW CONCRETE AT 1+00 TO MATCHLINE AT 3+20
- 063-052-09 - HURST WAY / PARKER AVE. - SKETCH FROM MATCHLINE AT 3+20 TO MATCHLINE AT 5+30
- 063-052-10 - HURST WAY / PARKER AVE. - SKETCH FROM MATCHLINE AT 5+30 TO PLANET STREET
- 063-052-11 - WELLINGTON CRES. - SKETCH FROM ACADEMY ROAD TO MATCHLINE AT 2+50
- 063-052-12 - WELLINGTON CRES. - SKETCH FROM MATCHLINE AT 2+50 TO MATCHLINE AT 4+50
- 063-052-13 - WELLINGTON CRES. - SKETCH FROM MATCHLINE AT 4+50 TO 6+32.32
- 063-052-14 - OAK ST. / ELM ST. - LAND DRAINING SEWER DRAWING - FROM EX 900mm C.S. TO CATCHBASIN AT 2+05
- 063-052-15 - WATERLOO ST. / ASH ST. - LAND DRAINAGE SEWER DRAWING - FROM EX. 1050mm C.S. TO CATCHPIT AT 2+52.50
- 063-052-16 - WATERLOO ST. / ASH ST. - LAND DRAINAGE SEWER DRAWING - FROM CATCHBASIN AT 3+62.50 TO EX. 300mm C.S.

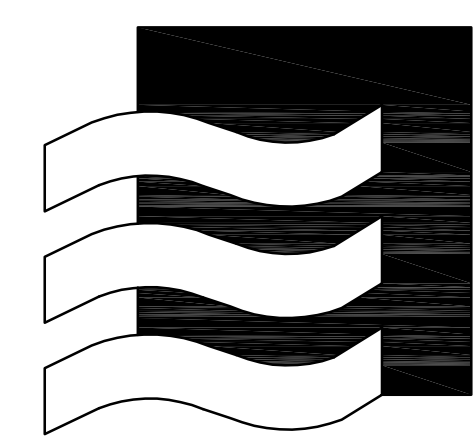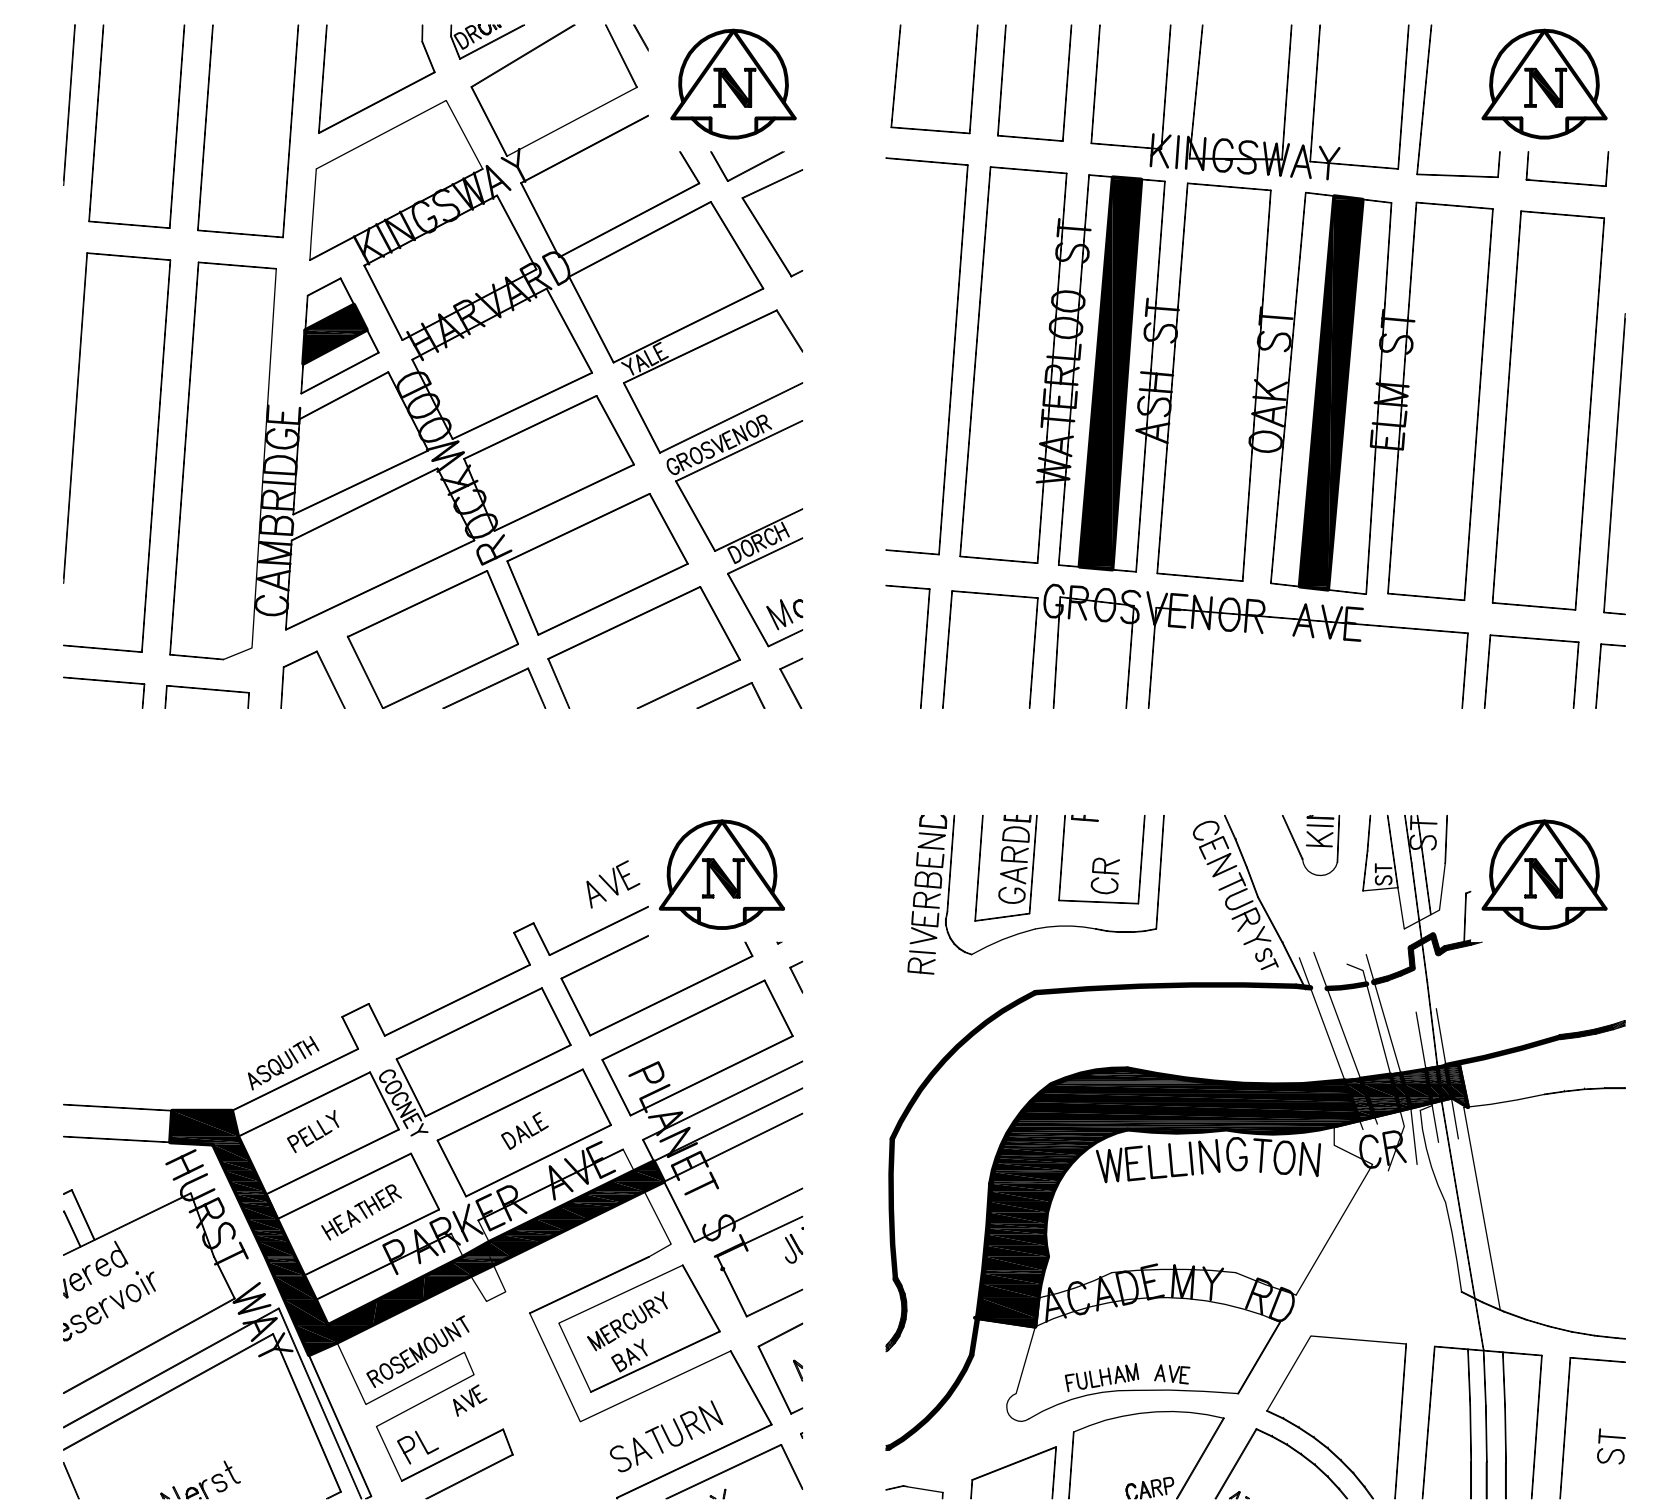

GENIVAR

200 TACHE AVENUE WINNIPEG, MANITOBA R2H 1A7
 PH: (204)-233-2113 FAX: (204)-233-2080