


AREA TO BE CLEANED
791 SQUARE FEET
SNOW REMOVAL

30'-3" x 10'-0"


12'-0" x 10'-0"

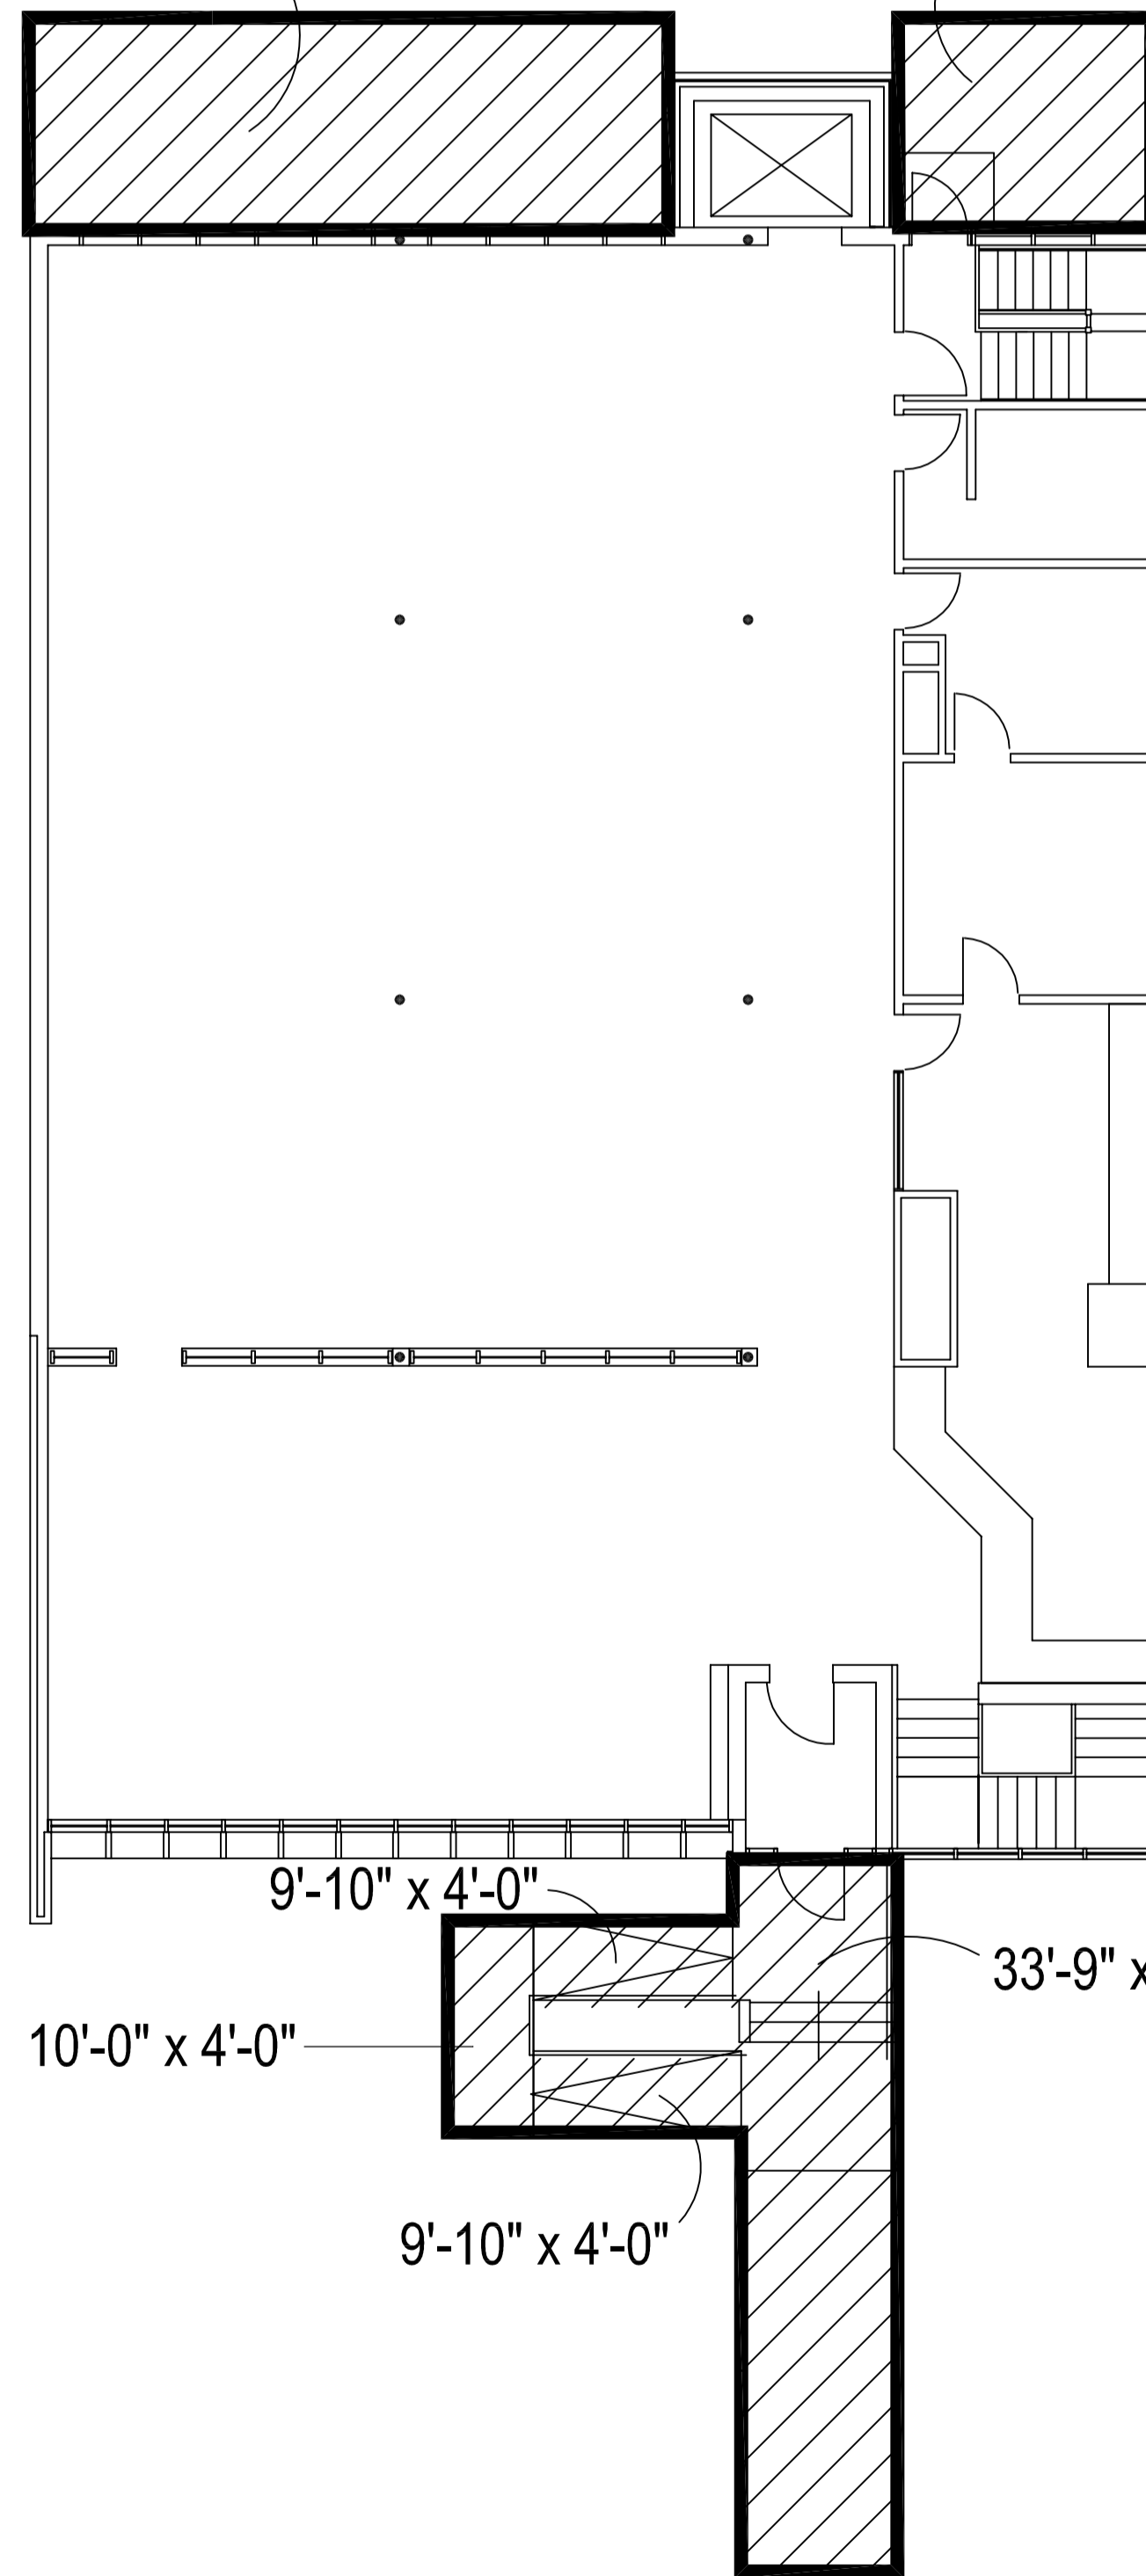

NO.	REVISION/DESCRIPTION	BY	DATE
SEALS			

DRAWN BY	CHECKED BY	APPROVED
TC	USER APPROVAL	

DATE: 2005.05.24

 CITY OF WINNIPEG
PLANNING, PROPERTY &
DEVELOPMENT DEPARTMENT
CIVIC ACCOMMODATIONS DIVISION
300 - 65 GARRY ST. R3C 4K4

PROJECT
TRANSCONA LIBRARY
MAIN FLOOR

111 VICTORIA
SHEET TITLE
SNOW REMOVAL PLAN

SCALE	PROJECT NO.	SHEET NO.
AS SHOWN	XXXX-XXX	A1