


NOTE: CHAINAGES SHOWN ARE ALONG S P OF BANCROFT BY.

BANCROFT BAY (N LEG)

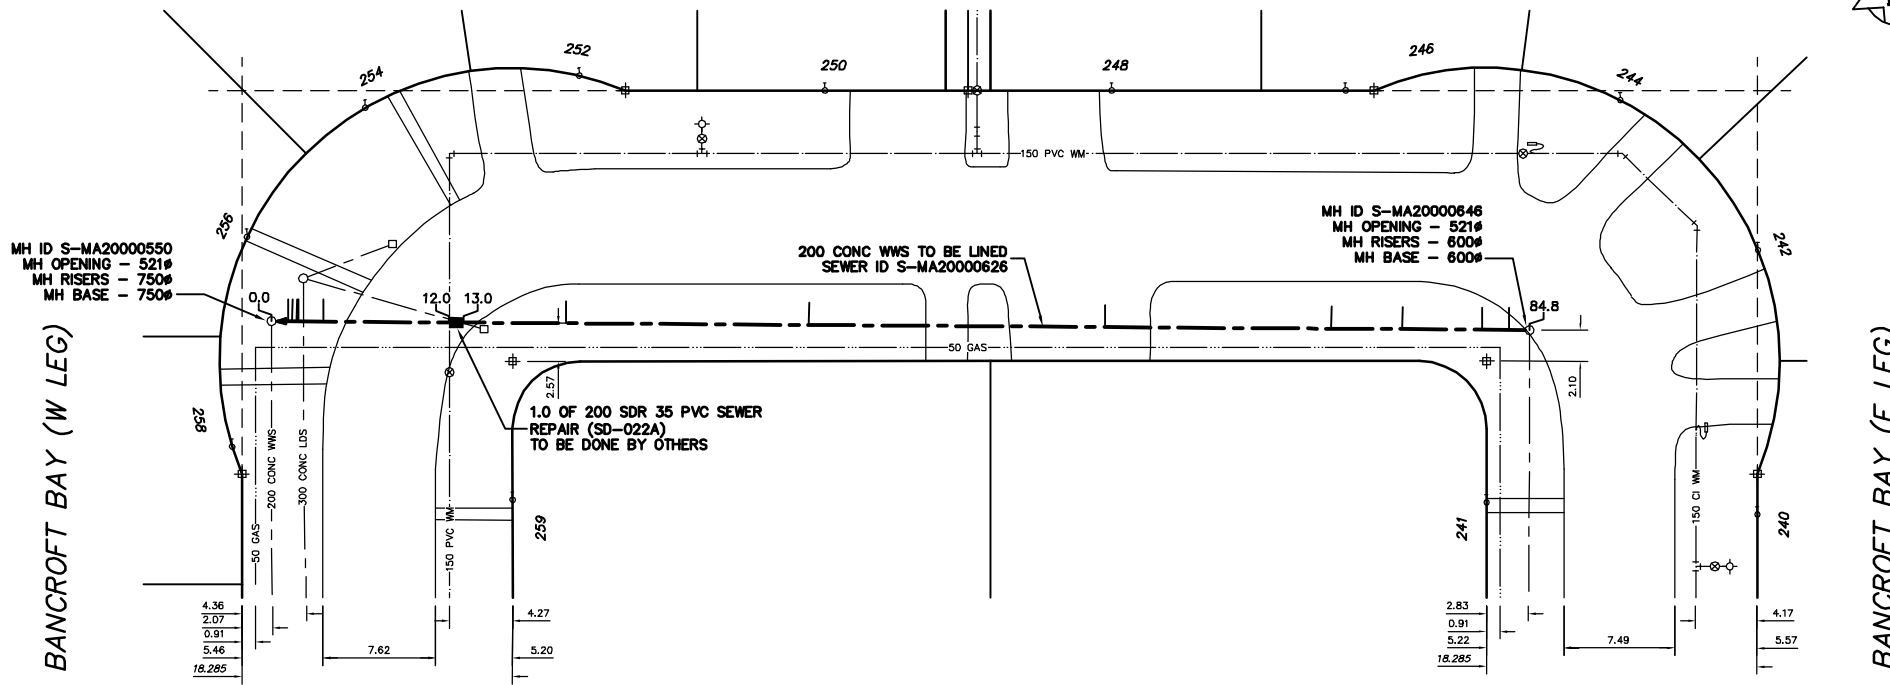

SEWER JUNCTION INFORMATION FROM SEWER VIDEO INSPECTION SEWER ID S-MA20000626


DISTANCE FROM MH ID S-MH20000646				
1.4	E	150#	NORTH	CN
3.2	E	150#	NORTH	JN
8.6	E	150#	NORTH	CN
13.4	E	150#	NORTH	CNI
28.7	E	150#	NORTH	JN
48.7	E	150#	NORTH	JN
65.1	E	150#	NORTH	JN
81.5	E	150#	NORTH	JN
83.2	E	150#	NORTH	CN
83.3	E	150#	NORTH	CN
83.6	E	150#	NORTH	CN
83.9	E	150#	NORTH	CN

SEWER SERVICE INFORMATION

ADDRESS	SIZE	R DIST	JUNCTION TIE
240 BANCROFT BY RESIDENTIAL	150#	8.44 N OF SL	9.91 S MH AT BANCROFT BY (N LEG)
241 BANCROFT BY RESIDENTIAL	150#	9.17 N OF SL	9.60 S MH AT BANCROFT BY (N LEG)
242 BANCROFT BY RESIDENTIAL	150#	6.86 S OF NL	2.44 S MH AT BANCROFT BY (N LEG)
244 BANCROFT BY RESIDENTIAL	150#	-	-
246 BANCROFT BY RESIDENTIAL	150#	10.51 W OF EL	-
248 BANCROFT BY RESIDENTIAL	150#	10.51 W OF EL	-
250 BANCROFT BY RESIDENTIAL	150#	9.05 E OF WL	28.63 W MH AT BANCROFT BY (E LEG)
252 BANCROFT BY RESIDENTIAL	150#	6.84 E OF WL	48.44 W MH AT BANCROFT BY (E LEG)
254 BANCROFT BY RESIDENTIAL	150#	6.84 E OF WL	84.90 W MH AT BANCROFT BY (E LEG)
256 BANCROFT BY RESIDENTIAL	150#	4.64 N OF SL	81.66 W MH AT BANCROFT BY (E LEG)
258 BANCROFT BY RESIDENTIAL	150#	6.54 N OF SL	83.68 W MH AT BANCROFT BY (E LEG)
259 BANCROFT BY RESIDENTIAL	150#	9.70 N OF SL	84.0 S MH AT BANCROFT BY (N LEG)
268 BANCROFT BY RESIDENTIAL	150#	8.58 S OF NL	13.59 S MH AT BANCROFT BY (N LEG)

METRIC
WHOLE NUMBERS INDICATE MILLIMETRES
DECIMALIZED NUMBERS INDICATE METRES

WARNING
IF POWER EQUIPMENT OR EXPLOSIVES ARE TO BE USED FOR EXCAVATION ON THIS PROJECT THE CONTRACTOR MUST:
1) NOTIFY THE GAS COMPANY OF THE PROPOSED LOCATION OF EXCAVATION.
2) TAKE PRECAUTION TO AVOID DAMAGE TO GAS COMPANY INSTALLATIONS.
SEE PROVINCIAL REGULATION 210/72 FOR DETAILS

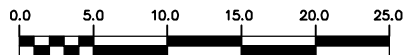

LEGEND:
52.0 | MEASUREMENT TO REPAIR FROM REFERENCE MH SHOWN THUS... 0.0

200 WM		200 WM		50 GAS		50 GAS		300 LDS		300 LDS	
(Symbol)	WATERMAIN	(Symbol)	WATERMAIN	(Symbol)	50 GAS	(Symbol)	50 GAS	(Symbol)	LAND DRAINAGE SEWER	(Symbol)	LAND DRAINAGE SEWER
(Symbol)	HYDRANT	(Symbol)	HYDRANT	(Symbol)	GAS	(Symbol)	GAS	(Symbol)	WASTEWATER SEWER	(Symbol)	WASTEWATER SEWER
(Symbol)	VALVE	(Symbol)	VALVE	(Symbol)	SURVEY BAR	(Symbol)	SURVEY BAR	(Symbol)	MANHOLE	(Symbol)	MANHOLE
(Symbol)	LAND DRAINAGE SEWER	(Symbol)	LAND DRAINAGE SEWER	(Symbol)	POLE - HYDRO, MTS	(Symbol)	POLE - HYDRO, MTS	(Symbol)	CATCH BASIN	(Symbol)	CATCH BASIN
(Symbol)	WASTEWATER SEWER	(Symbol)	WASTEWATER SEWER	(Symbol)	CURB STOP	(Symbol)	CURB STOP	(Symbol)	JUNCTIONS	(Symbol)	JUNCTIONS
(Symbol)	MANHOLE	(Symbol)	MANHOLE	(Symbol)	GUY ANCHOR	(Symbol)	GUY ANCHOR	(Symbol)	CULVERT	(Symbol)	CULVERT
(Symbol)	CATCH BASIN	(Symbol)	CATCH BASIN	(Symbol)	LIGHT STANDARD	(Symbol)	LIGHT STANDARD	(Symbol)	ANODE	(Symbol)	ANODE
(Symbol)	CURB INLET	(Symbol)	CURB INLET	(Symbol)	TREE	(Symbol)	TREE	(Symbol)	EXISTING	(Symbol)	EXISTING
(Symbol)	JUNCTIONS	(Symbol)	JUNCTIONS	(Symbol)	LEGEND-PLAN	(Symbol)	LEGEND-PLAN	(Symbol)	PROPOSED	(Symbol)	PROPOSED
(Symbol)	CULVERT	(Symbol)	CULVERT	(Symbol)	LEGEND-PLAN	(Symbol)	LEGEND-PLAN	(Symbol)	EXISTING	(Symbol)	EXISTING
(Symbol)	ANODE	(Symbol)	ANODE	(Symbol)	LEGEND-PLAN	(Symbol)	LEGEND-PLAN	(Symbol)	PROPOSED	(Symbol)	PROPOSED
(Symbol)	EXISTING	(Symbol)	EXISTING	(Symbol)	LEGEND-PLAN	(Symbol)	LEGEND-PLAN	(Symbol)	EXISTING	(Symbol)	EXISTING
(Symbol)	PROPOSED	(Symbol)	PROPOSED	(Symbol)	LEGEND-PROFILE	(Symbol)	LEGEND-PROFILE	(Symbol)	PROPOSED	(Symbol)	PROPOSED

LOCATION APPROVED UNDERGROUND STRUCTURES

DATE: _____
NOTE: LOCATION OF UNDERGROUND STRUCTURES AS SHOWN ARE BASED ON THE BEST INFORMATION AVAILABLE BUT NO GUARANTEE IS GIVEN THAT ALL EXISTING UTILITIES ARE SHOWN OR THAT THE GIVEN LOCATIONS ARE EXACT. CONFIRMATION OF EXISTENCE AND EXACT LOCATION OF ALL SERVICES MUST BE OBTAINED FROM THE INDIVIDUAL UTILITIES BEFORE PROCEEDING WITH CONSTRUCTION.

B.M. ELEV.	FIELD BOOK #

CITY OF WINNIPEG WATER AND WASTE ENGINEERING DIVISION

DESIGNED BY: DB/SC CHECKED BY: SC
DRAWN BY: CJH/DD APPROVED BY: KZ

HOR. SCALE: 1:250
VERTICAL: 1:50

DATE: 2008 07 08

ENGINEER'S SEAL

ORIGINAL SIGNED BY K.R. ZUREK 08/07/08

BID OPPORTUNITY: 499-2008
FILENAME: 8599.dwg
PLOT DATE: 2008 07 08

THE CITY OF WINNIPEG WATER AND WASTE DEPARTMENT

2008 SEWER RENEWALS BY CIPP LINING

BANCROFT BAY (N LEG)
MH AT BANCROFT BAY (E LEG) TO MH AT BANCROFT BAY (W LEG)

SHEET 1 OF 24
CITY DRAWING NUMBER 8599