



NOTE: CHAINAGES SHOWN ARE ALONG S_R OF VIALOUX DR.

SEWER SERVICE INFORMATION		
ADDRESS	SIZE	℄ DIST
3375 VIALOUX DR RESIDENTIAL	-	3.68 W OF EL.
3400 VIALOUX DR RESIDENTIAL	-	-
3401 VIALOUX DR RESIDENTIAL	-	-
3410 VIALOUX DR RESIDENTIAL	-	-
3416 VIALOUX DR RESIDENTIAL	-	-
3419 VIALOUX DR RESIDENTIAL	0.39 W OF WL.	-
3425 VIALOUX DR RESIDENTIAL	-	-
3433 VIALOUX DR RESIDENTIAL	2.42 E OF WL.	-

SEWER JUNCTION INFORMATION FROM SEWER VIDEO INSPECTION SEWER ID S-MA60003460			
DISTANCE FROM MH ID S-MH60002511			
2.9	E	100#	SOUTH CN
8.3	E	100#	TOP CN
11.5	E	100#	TOP CN
18.1	E	100#	NORTH CN
19.8	E	100#	SOUTH CN
33.2	E	100#	TOP CN
36.7	E	100#	TOP CN
50.5	E	100#	SOUTH CN
53.7	E	100#	NORTH CN
56.6	E	100#	TOP CN
68.9	E	100#	SOUTH CN
73.5	E	100#	NORTH CN
75.0	E	100#	SOUTH CN
90.4	E	100#	SOUTH CN
92.0	E	100#	NORTH CN
107.3	E	100#	TOP CN

METRIC
WHOLE NUMBERS INDICATE MILLIMETRES
DECIMALIZED NUMBERS INDICATE METRES

WARNING
IF POWER EQUIPMENT OR EXPLOSIVES ARE TO BE USED FOR EXCAVATION ON THIS PROJECT THE CONTRACTOR MUST:
1) NOTIFY THE GAS COMPANY OF THE PROPOSED LOCATION OF EXCAVATION.
2) TAKE PRECAUTION TO AVOID DAMAGE TO GAS COMPANY INSTALLATIONS.
SEE PROVINCIAL REGULATION 210/72 FOR DETAILS

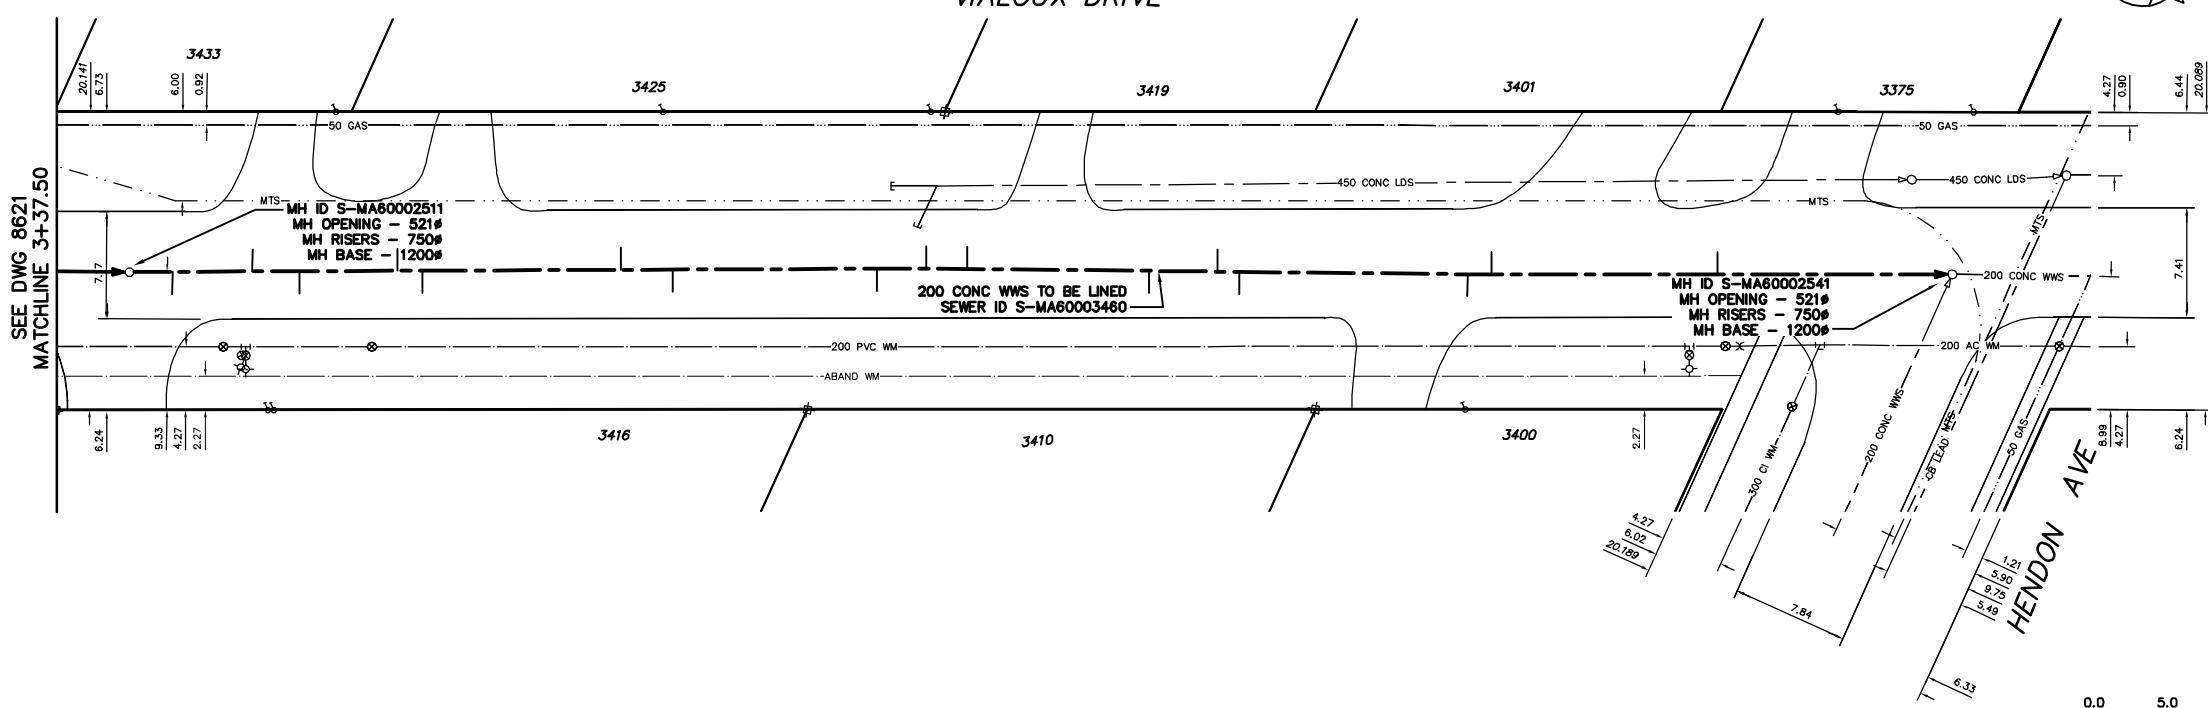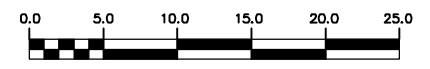

200 WM	WATERMAIN	200 WM	SL, HYDRO	150 WM	WATERMAIN	150 WM
⊕	HYDRANT	⊕	MTS	⊕	HYDRANT	⊕
⊙	VALVE	⊙	TRAFFIC SIGNALS	⊙	VALVE	⊙
525 LDS	LAND DRAINAGE SEWER	525 LDS	GAS	300 LDS	LAND DRAINAGE SEWER	300 LDS
375 WWS	WASTEWATER SEWER	375 WWS	SURVEY BAR	250 WWS	WASTEWATER SEWER	250 WWS
○	MANHOLE	●	FENCE	⊕	PROFILE	⊕
□	CATCH BASIN	■	POLE - HYDRO, MTS	⊕	GROUND ABOVE PIPE	⊕
▽	CURB INLET	▽	CURB STOP	⊕	⊕ DITCH (NORTH & WEST)	⊕
⊕	JUNCTIONS	⊕	GUY ANCHOR	⊕	⊕ DITCH (SOUTH & EAST)	⊕
⊕	CULVERT	⊕	LIGHT STANDARD	⊕	⊕ GUTTER (NORTH & WEST)	⊕
⊕	ANODE	⊕	TREE	⊕	⊕ GUTTER (SOUTH & EAST)	⊕
EXISTING	LEGEND-PLAN	PROPOSED	EXISTING	LEGEND-PLAN	PROPOSED	EXISTING
---	LEGEND-PROFILE	---	---	---	---	---

LOCATION APPROVED UNDERGROUND STRUCTURES

SUPV. U/G STRUCTURES COMMITTEE DATE

NOTE:
LOCATION OF UNDERGROUND STRUCTURES AS SHOWN ARE BASED ON THE BEST INFORMATION AVAILABLE BUT NO GUARANTEE IS GIVEN THAT ALL EXISTING UTILITIES ARE SHOWN OR THAT THE GIVEN LOCATIONS ARE EXACT. CONFIRMATION OF EXISTENCE AND EXACT LOCATION OF ALL SERVICES MUST BE OBTAINED FROM THE INDIVIDUAL UTILITIES BEFORE PROCEEDING WITH CONSTRUCTION.

B.M. ELEV. FIELD BOOK #:

POSTED TO LBS:

NO. REVISIONS DATE BY

CITY OF WINNIPEG
WATER AND WASTE
ENGINEERING DIVISION

DESIGNED BY DB/SC CHECKED BY SC
DRAWN BY C/JH APPROVED BY KZ

HOR. SCALE 1:250
VERTICAL 1:50

DATE 2008 07 08

ENGINEER'S SEAL
ORIGINAL SIGNED BY K.R. ZUREK 08/07/08

BID OPPORTUNITY: 499-2008
FILENAME: 8620_21_22.dwg
PLOT DATE: 2008 07 08

THE CITY OF WINNIPEG
WATER AND WASTE DEPARTMENT

2008 SEWER RENEWALS
BY CIPP LINING
VIALOUX DRIVE
2ND MH E OF PRINCETON BOULEVARD TO
MH AT HENDON AVENUE

SHEET 24 OF 24
CITY DRAWING NUMBER 8622