

NEW MECHANICAL UNIT
SUSPENDED FROM ROOF
AND INDEPENDENT OF
VESTIBULE STRUCTURE
(SEE MECHANICAL)

SAFETY GUARD RAIL
FOR MECH. UNIT
SERVICING (TYP)

FASCIA/BREAK
ALUMINUM (TYP)



EXIT SIGNAGE (TYP)

C6x8.2 AROUND
PERIMETER (TYP)

6" STEEL CHANNEL
(TYP)

SUSPENDED
ACOUSTIC TILE
C/W ALL RELATED
ACCESSORIES (TYP)

PUSH/PULL HANDLE
OPPOSITE SIDE

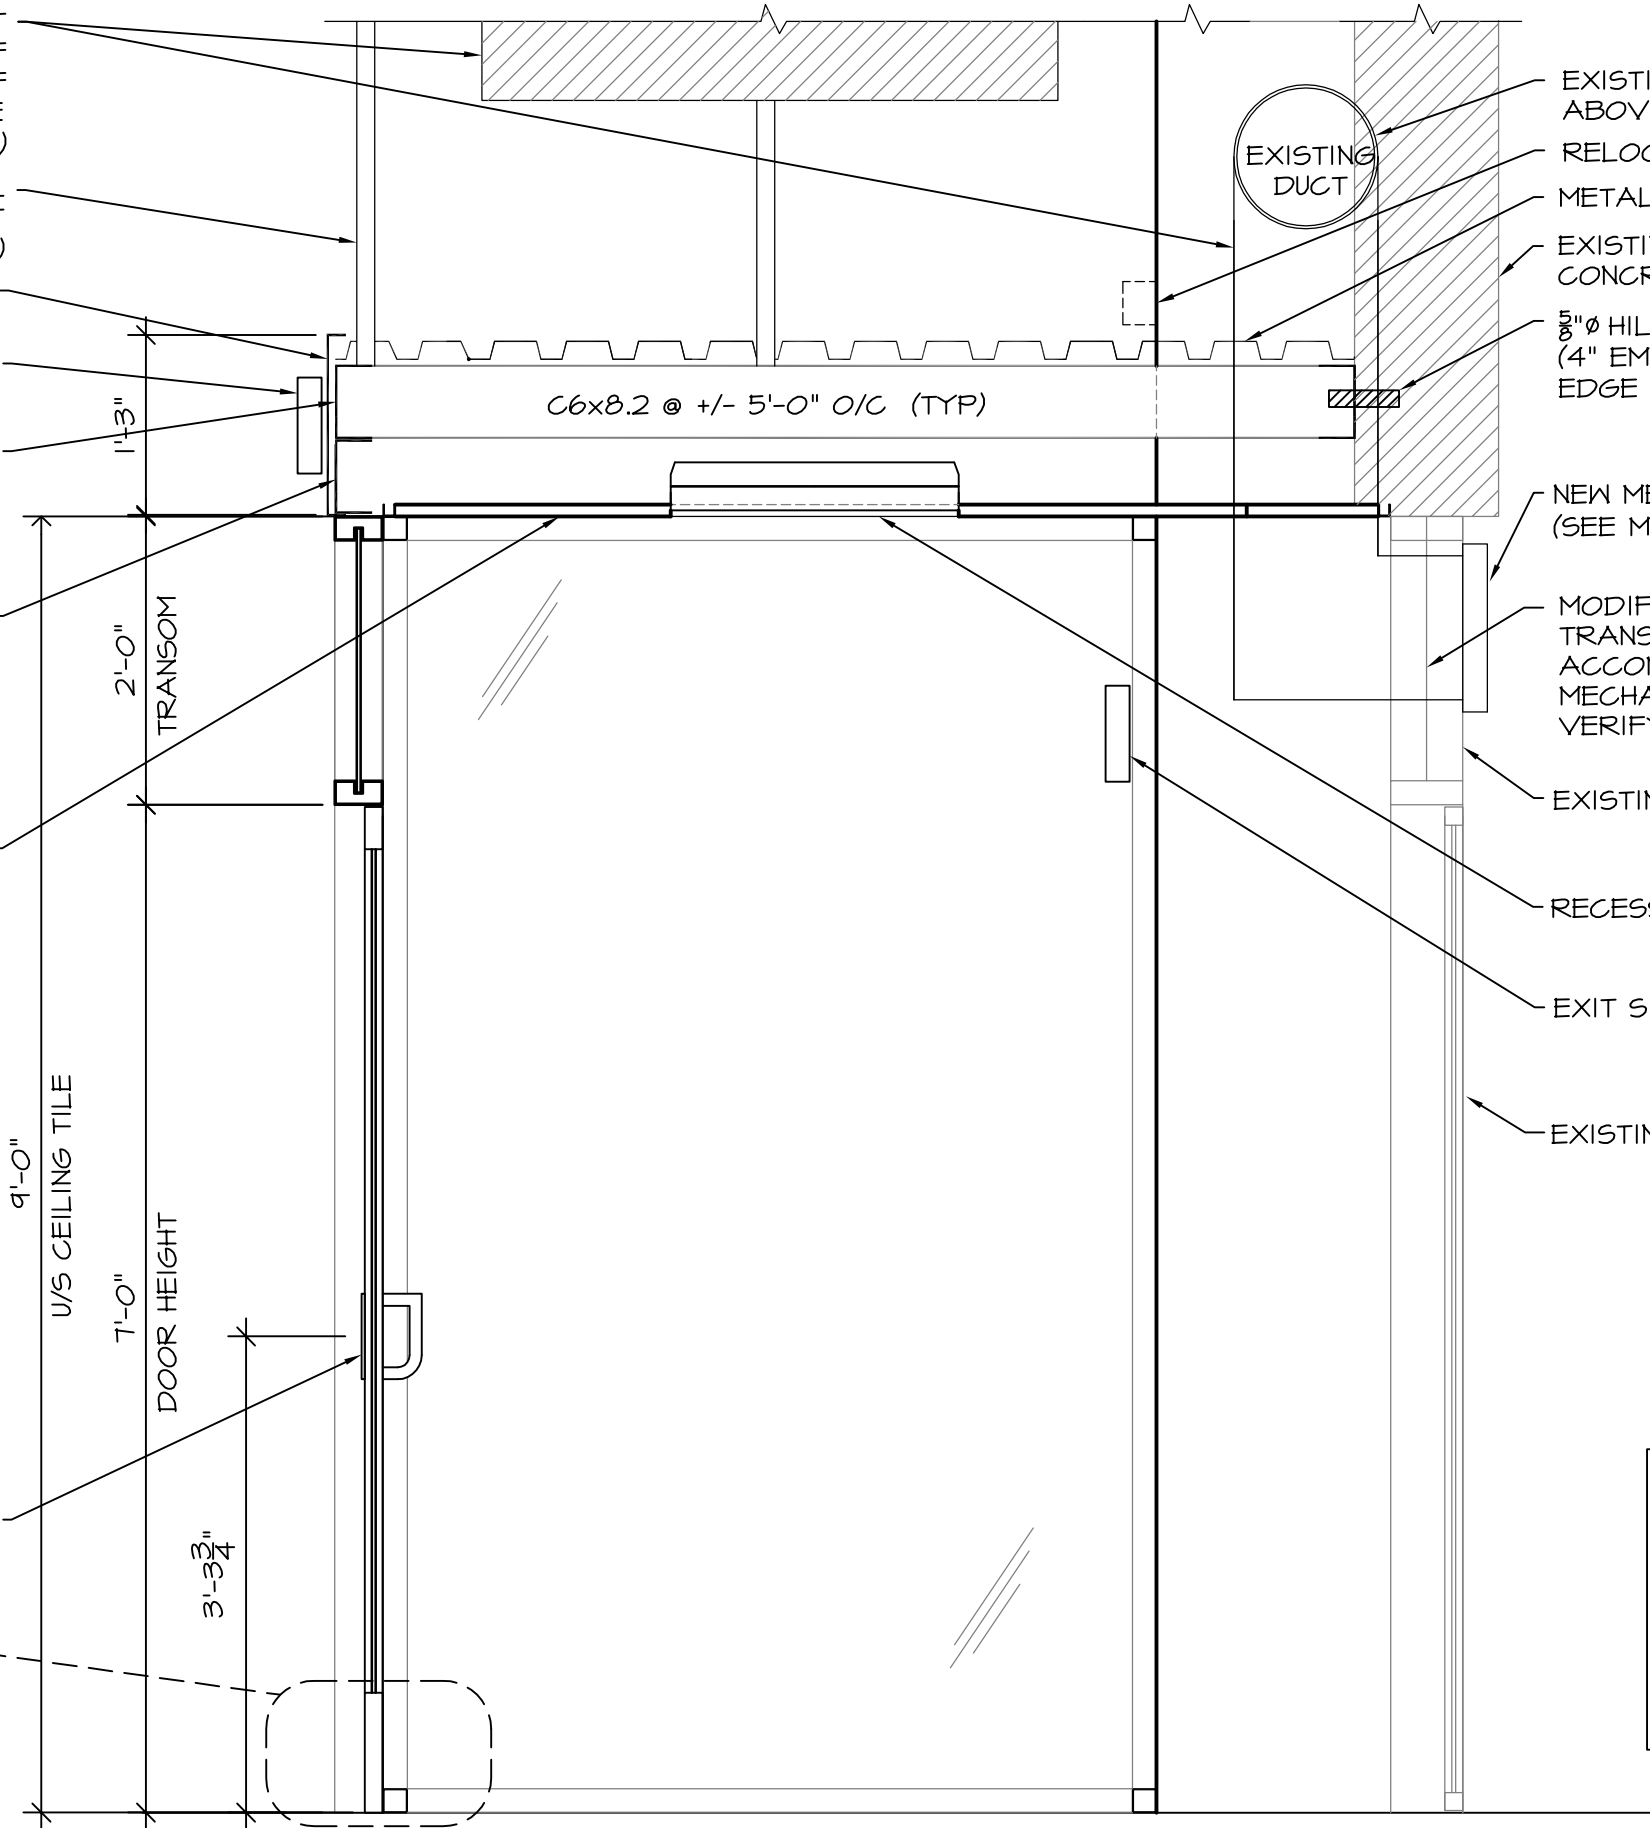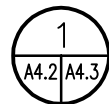

EXISTING DUCT WORK TO BE RELOCATED
ABOVE NEW MECHANICAL UNIT

RELOCATED EXISTING JUNCTION BOX (TYP)

METAL DECKING (TYP)

EXISTING PRECAST
CONCRETE WALL PANEL

5/8" Ø HILTI QUICK BOLTS @ 24" O/C
(4" EMBEDMENT MIN 8" TO BOTTOM
EDGE OF PRECAST PANEL)

NEW MECHANICAL LOUVRE
(SEE MECHANICAL)

MODIFY EXISTING
TRANSOM TO
ACCOMMODATE NEW
MECHANICAL LOUVRE.
VERIFY ON SITE.

EXISTING 6" TRANSOM

RECESSED LIGHT FIXTURE

EXIT SIGNAGE (TYP)


EXISTING EXIT DOORS

GENERAL NOTE:

GENERAL CONTRACTOR TO SITE
MEASURE & VERIFY ALL DIMENSIONS,
OPENINGS, COORDINATE FRAME SIZES
WITH MANUFACTURER, AND ADVISE
THE CONTRACT ADMINISTRATOR OF
ANY DISCREPANCIES.

INCLUDE MECHANICAL UNIT ACCESS
SERVICE LADDER.

A SECTION
A4.2 | A2.1 SCALE: 3/4" = 1'-0"

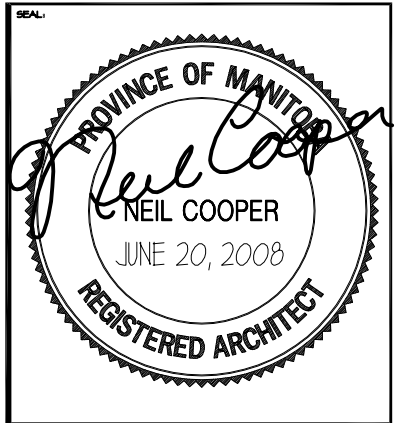

REV	DESCRIPTION	DATE	BY
I	ISSUED FOR TENDER	JUNE 20, 2008	DG
O	ISSUED FOR REVIEW	APR 10, 2008	DG



THIS DRAWING MUST NOT BE SCALED.
THE GENERAL CONTRACTOR SHALL VERIFY ALL DIMENSIONS, DATINGS
AND LEVELS PRIOR TO COMMENCEMENT OF WORK AND IS HELD
RESPONSIBLE FOR REPORTING ANY DISCREPANCY OR OMISSION TO NEIL
COOPER ARCHITECT INC IMMEDIATELY.
THIS DRAWING IS THE EXCLUSIVE PROPERTY OF NEIL COOPER
ARCHITECT INC AND CAN BE REPRODUCED ONLY WITH THE PERMISSION
OF NEIL COOPER ARCHITECT INC, IN WHICH CASE THE REPRODUCTION
MUST BEAR THEIR NAME AS THE ARCHITECTURAL FIRM.

**EAST
VESTIBULE
SECTION**

**PAN AM POOL
VESTIBULES**
25 Poseiden Bay - Winnipeg, MB

Neil Cooper Architect Inc.
10-395 Berry Street, Winnipeg, Manitoba R3J 1N6

Tuplin Group Inc.
33-101 Hutchings Street, Winnipeg, Manitoba R2X 2V4

DRAWN BY: DG	CHECKED BY: NC	SHEET NO.:	REV NO.:
DATE: OCT 9, 2007		A4.2 R1	
SCALE: As Noted			
FILE: 07051/Contract Doc/Contract Dwg/Arch Dwg/VES-A4.2R1.dwg			