



THE CITY OF WINNIPEG

PUBLIC WORKS DEPARTMENT
TRANSPORTATION ENGINEERING DIVISION



DEPARTMENT OF PLANNING
PROPERTY AND DEVELOPMENT

KING STREET RECONSTRUCTION BANNATYNE AVENUE TO WILLIAM AVENUE

OLD MARKET SQUARE

REDEVELOPMENT PHASE 1

BID OPPORTUNITY No. 516-2008

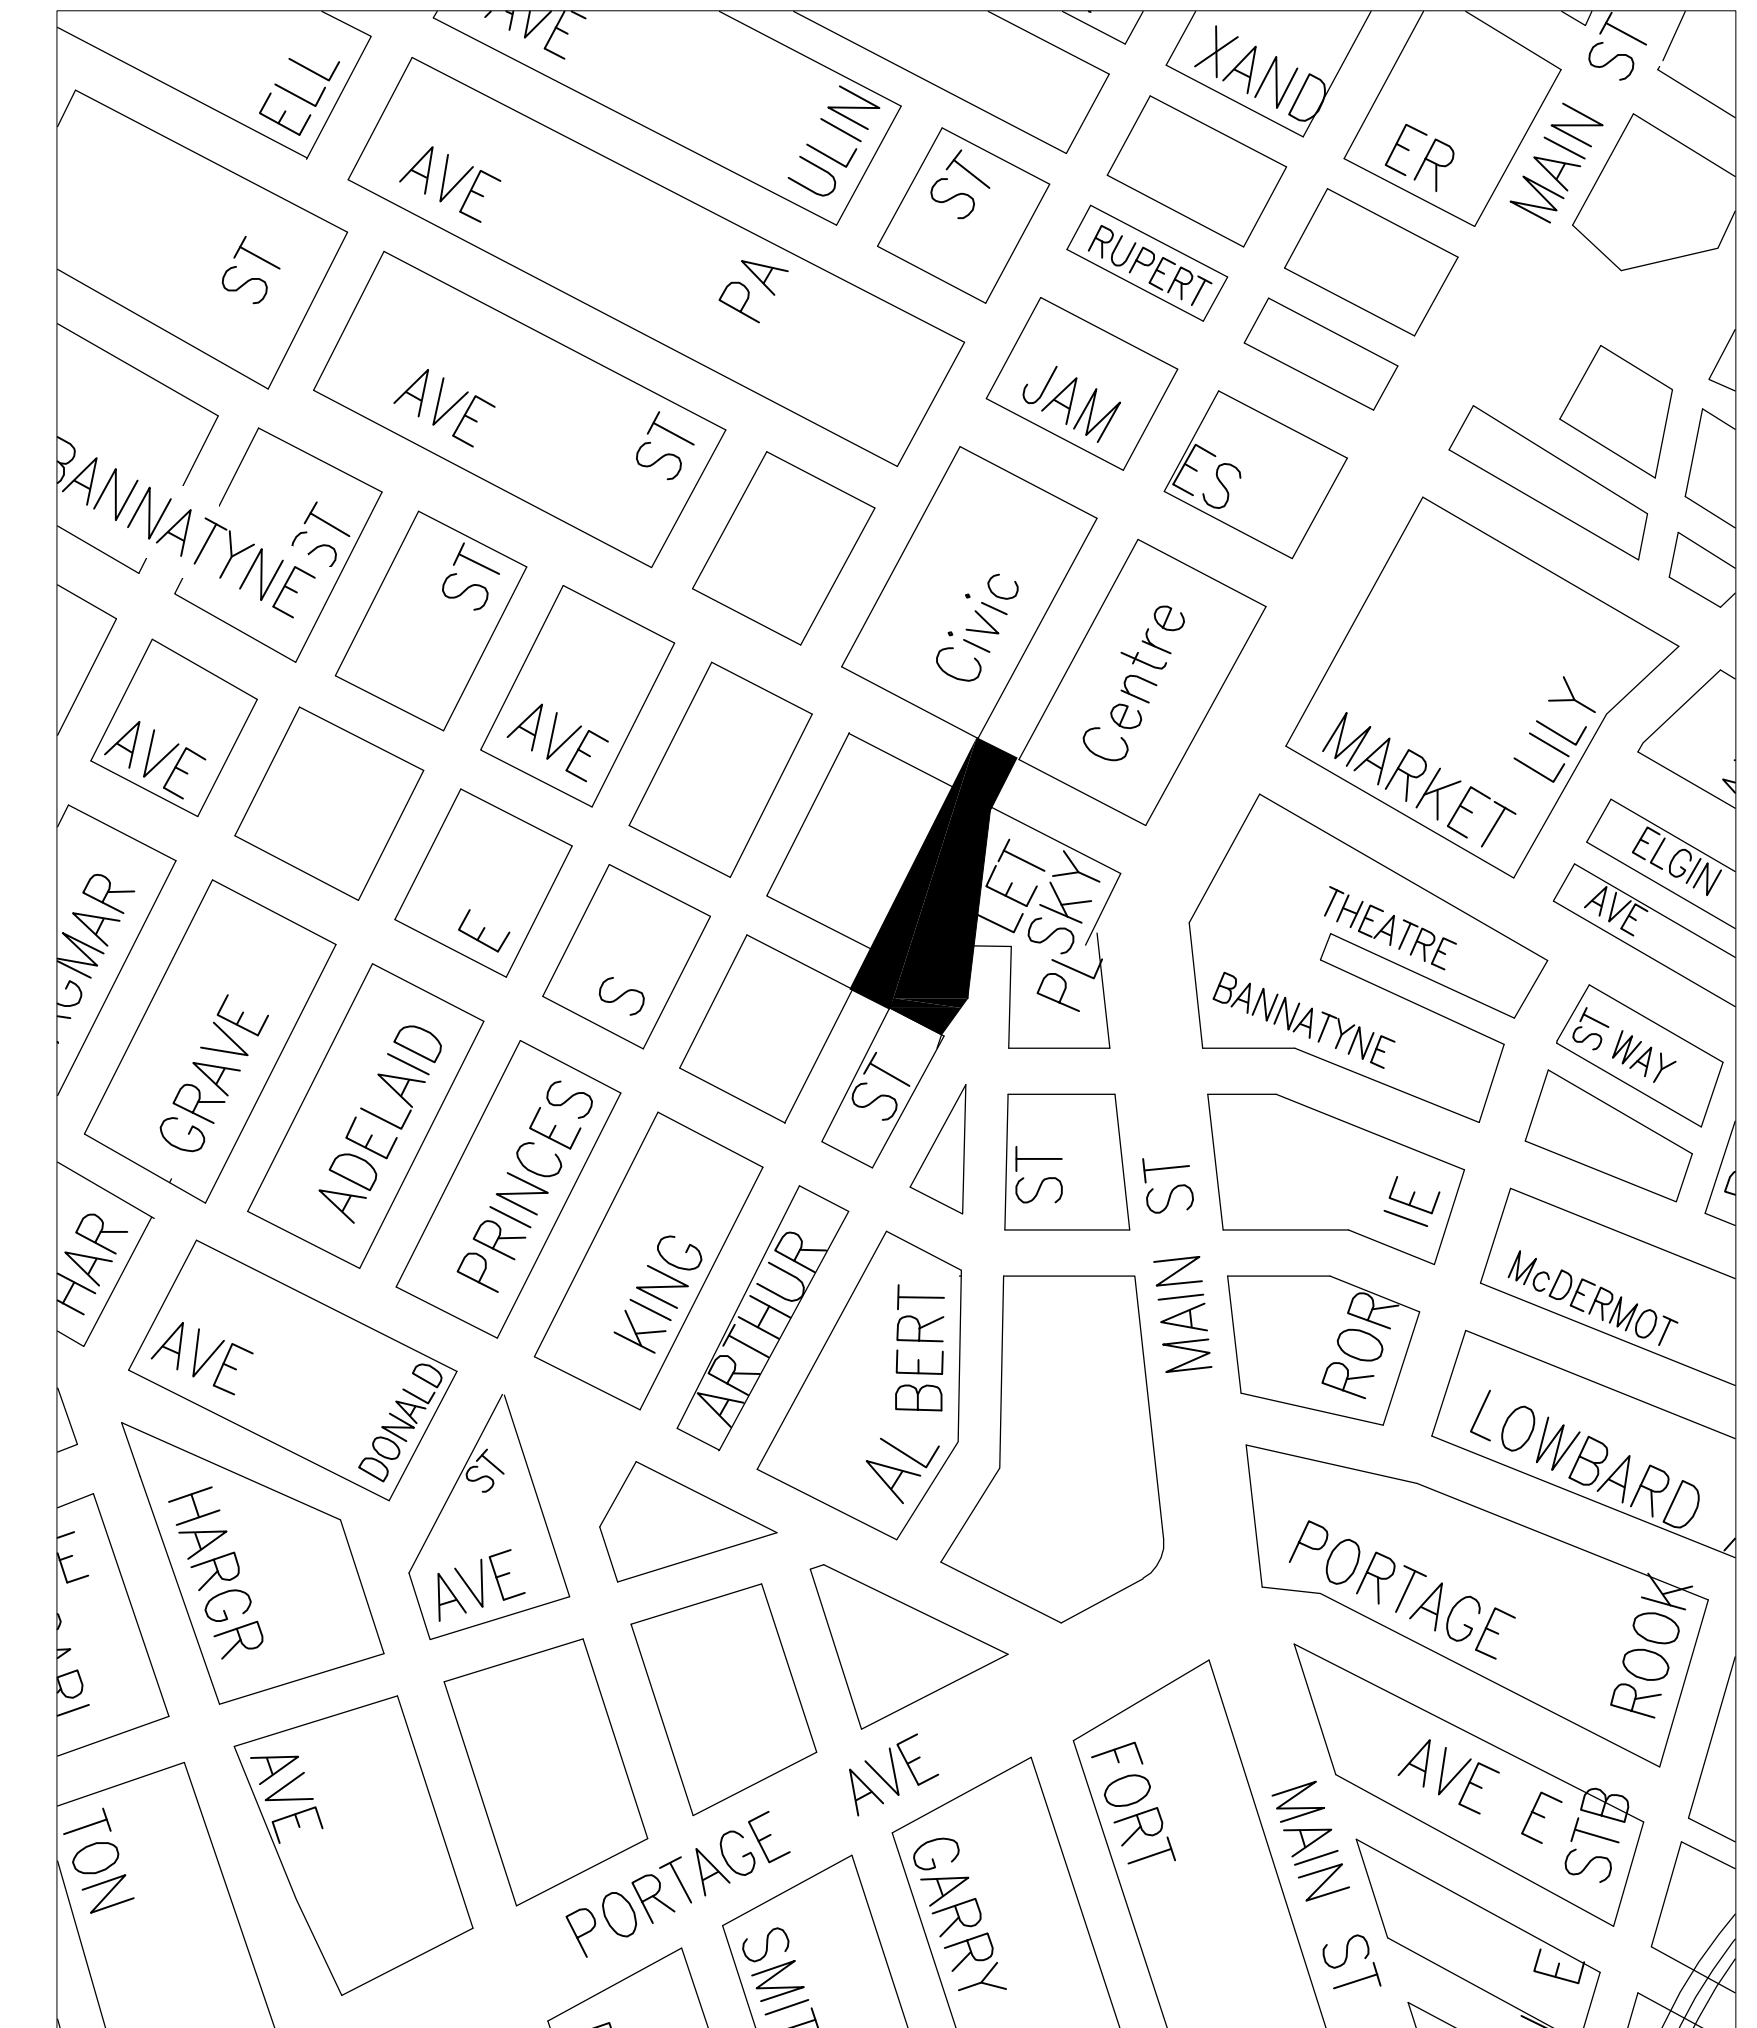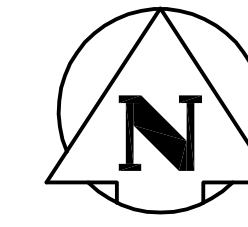

DRAWING INDEX

P-3295-01	G-001	COVER SHEET AND DRAWING LIST	SHEET 1 OF 16
P-3295-02	C-201	KING STREET - BANNATYNE AVENUE TO WILLIAM AVENUE - STA 2+00 TO STA 3+50	SHEET 2 OF 16
P-3295-03	C-501	KING STREET - BANNATYNE AVENUE TO WILLIAM AVENUE - LANDSCAPING	SHEET 3 OF 16
P-3295-04	C-101	BANNATYNE AVENUE - KING STREET TO ALBERT STREET - ROAD REALIGNMENT	SHEET 4 OF 16
D-	C-102	OLD MARKET SQUARE - SEWER AND WATER SERVICES	SHEET 5 OF 16
P-3295-05	L-1	OLD MARKET SQUARE - MATERIAL & PLANTING SITE PLAN	SHEET 6 OF 16
P-3295-06	L-2	OLD MARKET SQUARE - REMOVALS PLAN	SHEET 7 OF 16
P-3295-07	L-3	OLD MARKET SQUARE - GRADING	SHEET 8 OF 16
P-3295-08	L-4	OLD MARKET SQUARE - LAYOUT PLAN	SHEET 9 OF 16
P-3295-09	L-5	OLD MARKET SQUARE - SECTIONS & DETAILS	SHEET 10 OF 16
P-3295-10	L-6	OLD MARKET SQUARE - SECTIONS & DETAILS	SHEET 11 OF 16
P-3295-11	S-101	OLD MARKET SQUARE - STRUCTURAL SITE PLAN	SHEET 12 OF 16
P-3295-12	S-102	OLD MARKET SQUARE - STRUCTURAL DETAILS	SHEET 13 OF 16
P-3295-13	E-101	OLD MARKET SQUARE - ELECTRICAL DEMOLITION	SHEET 14 OF 16
P-3295-14	E-102	OLD MARKET SQUARE - ELECTRICAL NEW WORKS	SHEET 15 OF 16
P-3295-15	E-501	OLD MARKET SQUARE - MISCELLANEOUS ELECTRICAL DETAILS	SHEET 16 OF 16

RELEASED FOR CONSTRUCTION BY:

D. PEEVER

DATE:

RELEASED FOR CONSTRUCTION BY:

F. COREY, P.ENG.

DATE:



Stantec Consulting Ltd.

WINNIPEG

MANITOBA

P-3295-01