




# THE CITY OF WINNIPEG

WATER AND WASTE DEPARTMENT  
ENGINEERING DIVISION

## 2008 WATERMAIN RENEWALS

CONTRACT 5


BID OPPORTUNITY # 539-2008

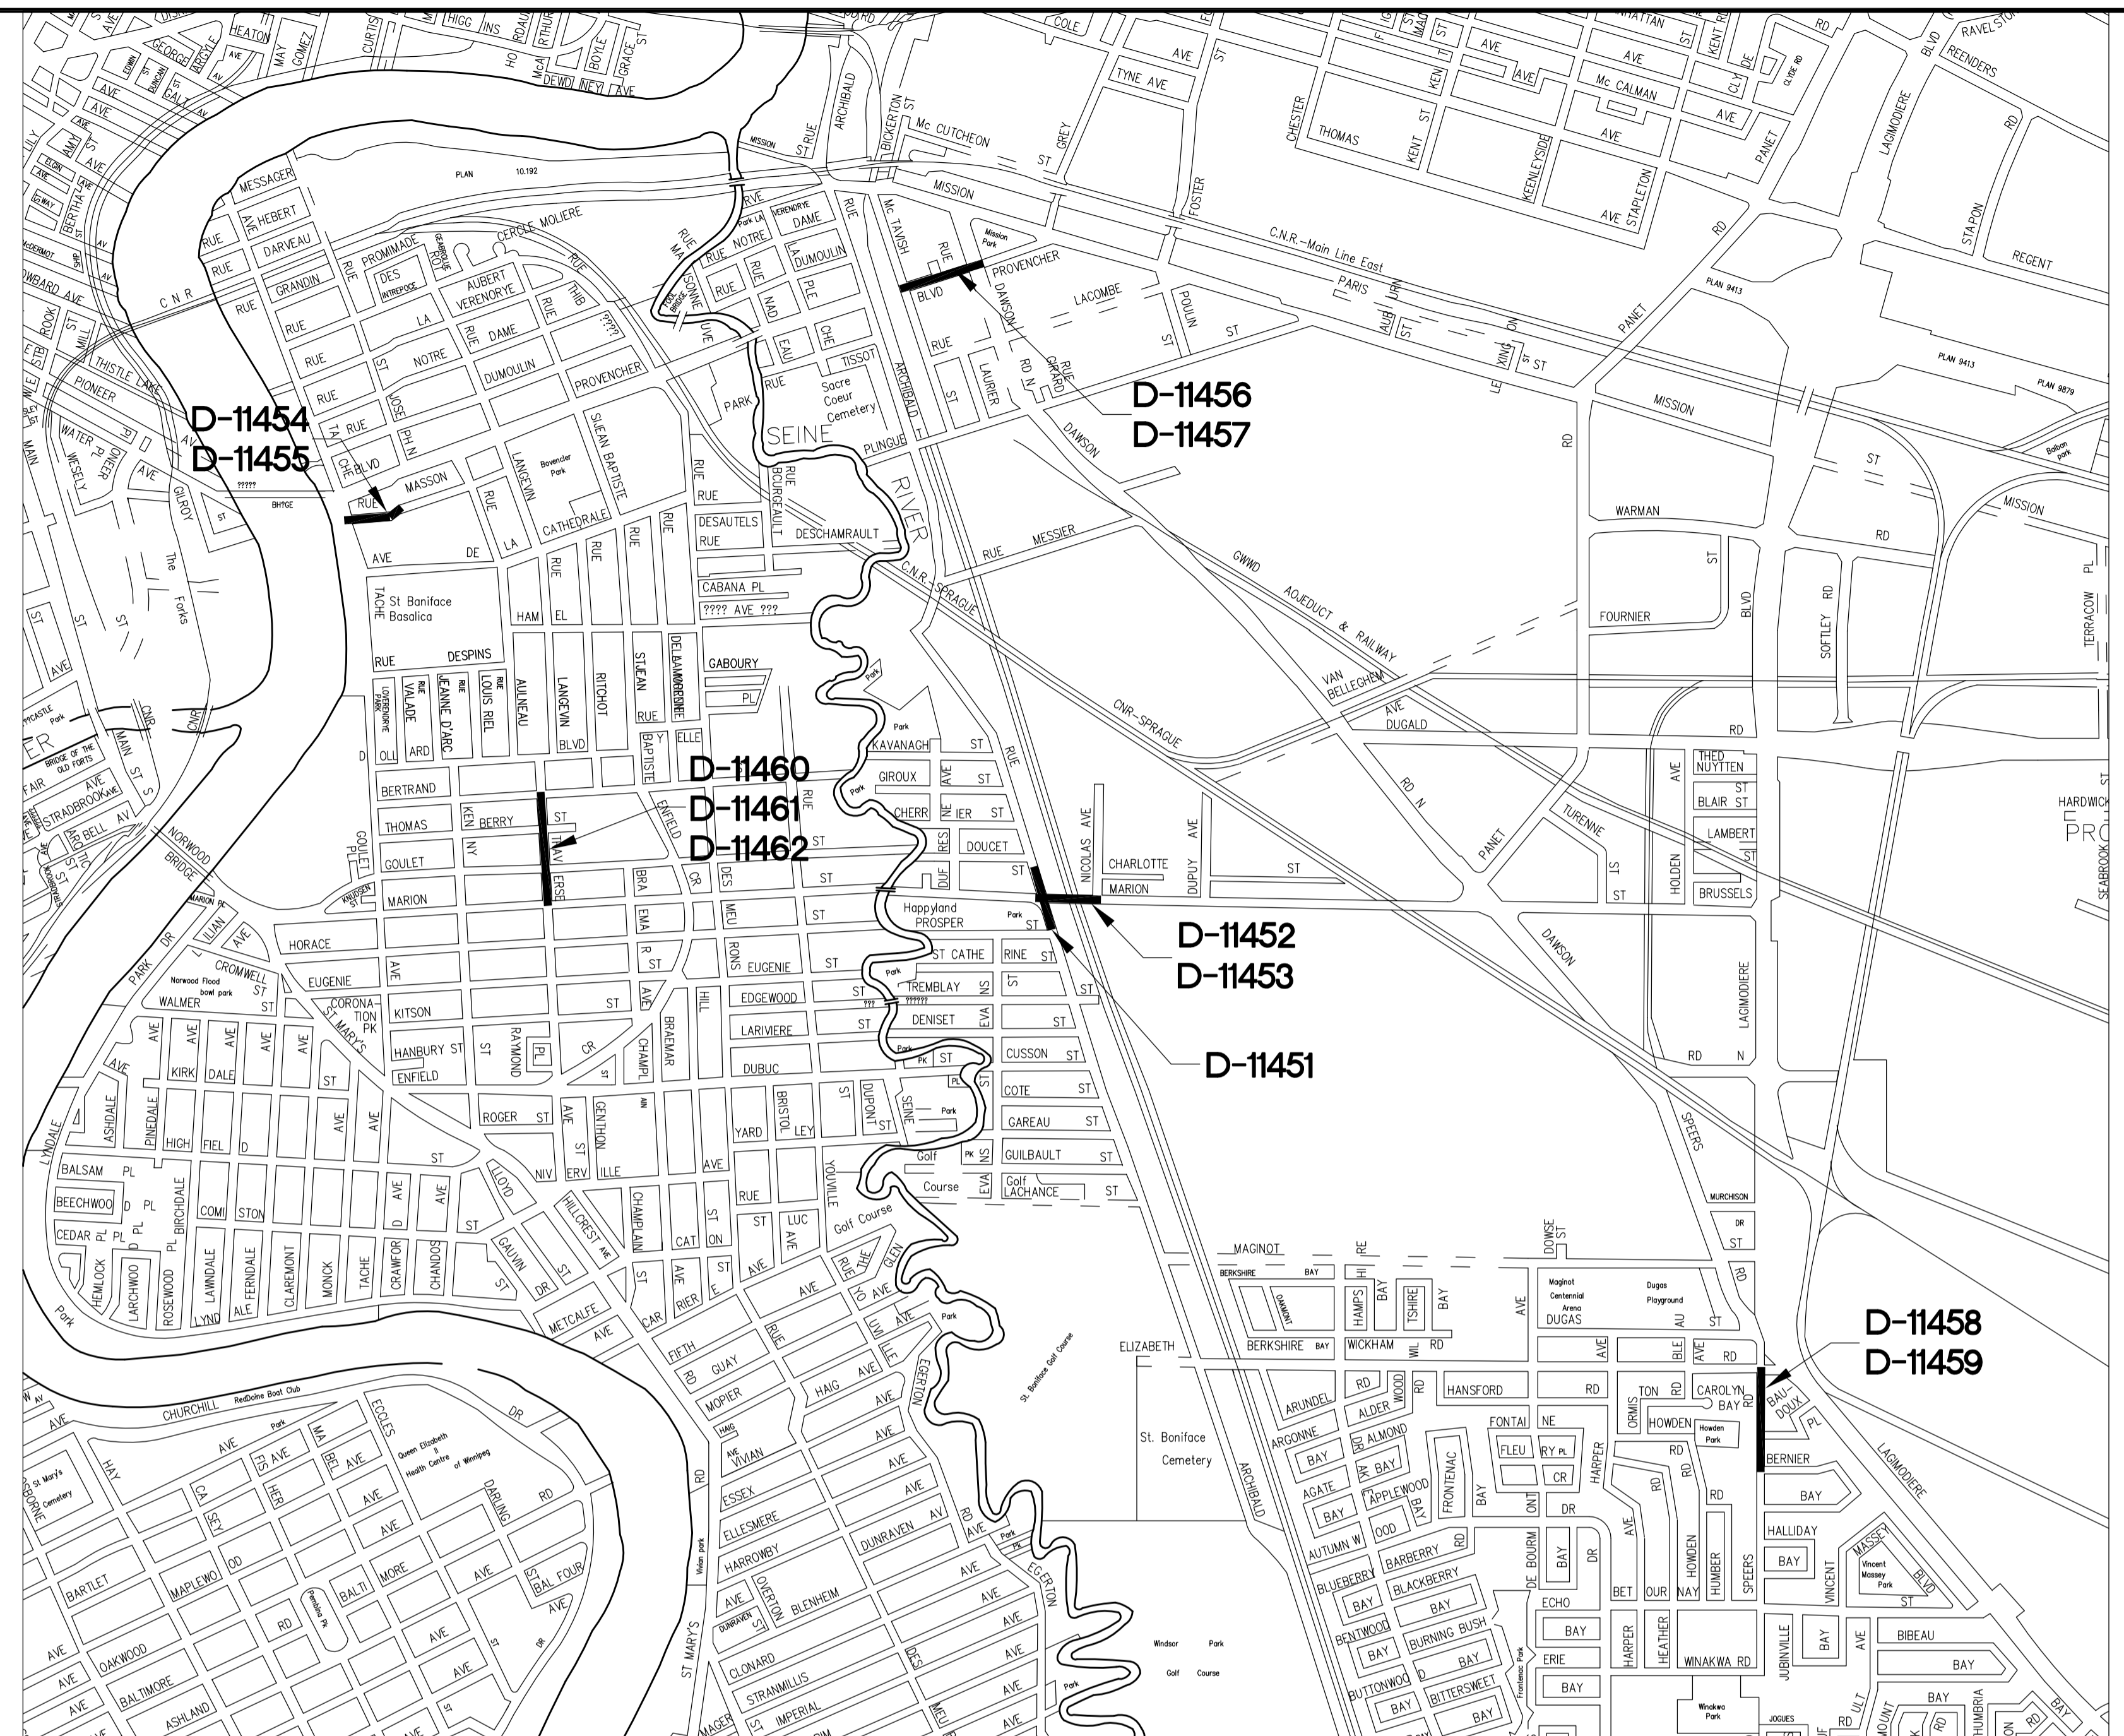

**LOCATION PLAN**

### DRAWING INDEX

CONSULTANT DRAWING No.	DRAWING TITLE	CITY DRAWING No.
104449-C01	ARCHIBALD STREET 45m SOUTH OF MARION ST. TO MARION ST.	D-11451
104449-C02	MARION STREET ARCHIBALD ST. TO NICOLAS AVE.	D-11452
104449-C03	MARION STREET ARCHIBALD ST. TO NICOLAS AVE.	D-11453
104449-C04	RUE MASSON TACHE AVE. TO 157m W. OF RUE AULNEAU	D-11454
104449-C05	RUE MASSON TACHE AVE. TO 157m W. OF RUE AULNEAU	D-11455
104449-C06	PROVENCHER BLVD. McTAVISH ST. TO DAWSON ROAD	D-11456
104449-C07	PROVENCHER BLVD. McTAVISH ST. TO DAWSON ROAD	D-11457
104449-C08	SPEERS ROAD 10m S. OF BAUDOUX PL. TO ELIZABETH ROAD	D-11458
104449-C09	SPEERS ROAD 10m S. OF BAUDOUX PL. TO ELIZABETH ROAD	D-11459
104449-C10	TRAVERSE STREET MARION ST. TO BERTRAND ST.	D-11460
104449-C11	TRAVERSE STREET MARION ST. TO BERTRAND ST.	D-11461
104449-C12	TRAVERSE STREET MARION ST. TO BERTRAND ST.	D-11462
		D-11451
		D-11452
		D-11453
		D-11454
		D-11455
		D-11456
		D-11457
		D-11458
		D-11459
		D-11460
		D-11461
		D-11462

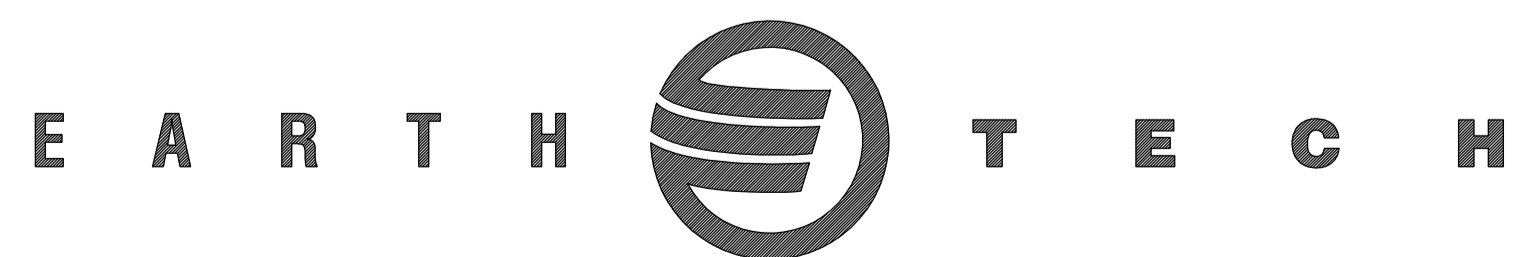

Earth Tech (Canada) Inc. Winnipeg, Manitoba 204.477.5381