


NOTE: CHAINAGES SHOWN ARE ALONG N. GIBRALTER BY (S LEG)

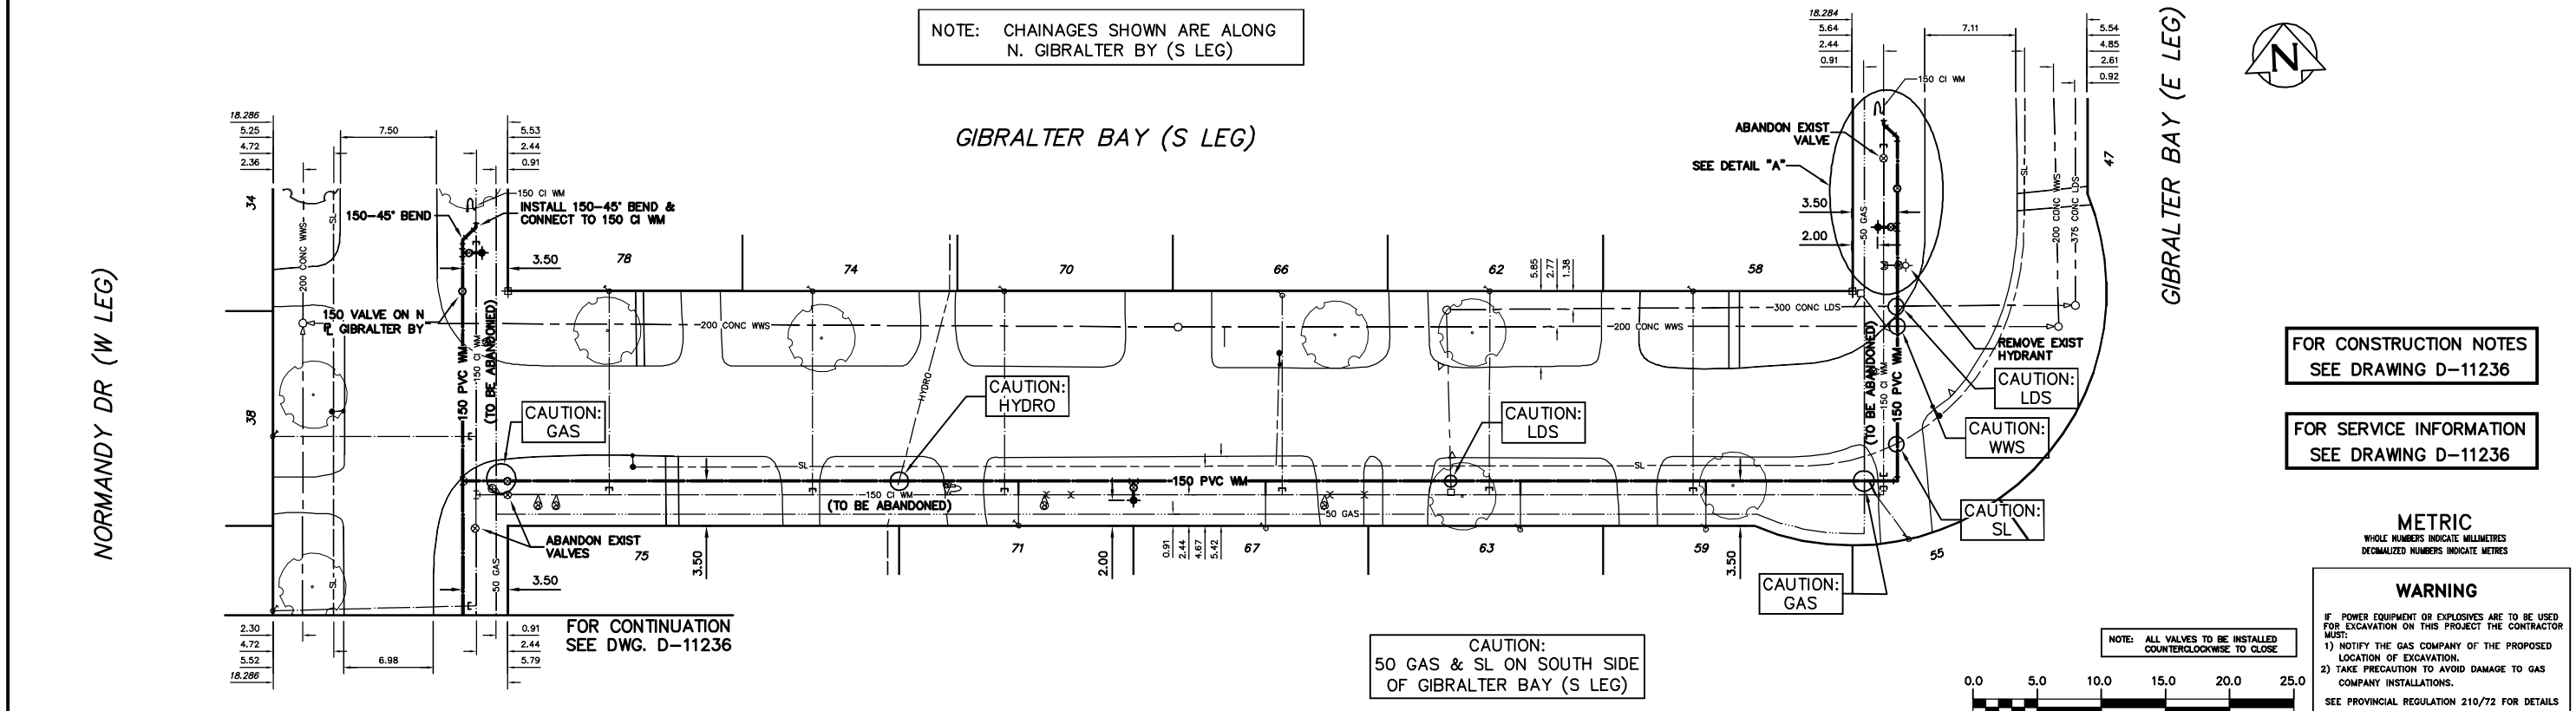

FOR CONSTRUCTION NOTES
SEE DRAWING D-11236

FOR SERVICE INFORMATION
SEE DRAWING D-11236

METRIC
WHOLE NUMBERS INDICATE MILLIMETRES
DECIMALIZED NUMBERS INDICATE METRES

WARNING
IF POWER EQUIPMENT OR EXPLOSIVES ARE TO BE USED FOR EXCAVATION ON THIS PROJECT THE CONTRACTOR MUST:
1) NOTIFY THE GAS COMPANY OF THE PROPOSED LOCATION OF EXCAVATION.
2) TAKE PRECAUTION TO AVOID DAMAGE TO GAS COMPANY INSTALLATIONS.
SEE PROVINCIAL REGULATION 210/72 FOR DETAILS

200 WM	WATERMAIN	200 WM	SL, HYDRO	150 WM	WATERMAIN	150 WM
⊕	HYDRANT	⊕	MTS	+	HYDRANT	+
⊙	VALVE	⊙	TRAFFIC SIGNALS	×	VALVE	×
525 LDS	LAND DRAINAGE SEWER	525 LDS	GAS	50 GAS	300 LDS	LAND DRAINAGE SEWER
375 WWS	WASTEWATER SEWER	375 WWS	SURVEY BAR	250 WWS	250 WWS	WASTEWATER SEWER
○	MANHOLE	●	FENCE	— X —	⊕	PROFILE
□	CATCH BASIN	■	POLE - HYDRO, MTS	=====	⊕	GROUND ABOVE PIPE
▽	CURB INLET	▽	CURB STOP	⊕		
+	JUNCTIONS	+	GUY ANCHOR			
—	CULVERT	—	LIGHT STANDARD			
⊕	ANODE	⊕	TREE			
EXISTING	LEGEND-PLAN	PROPOSED	EXISTING	LEGEND-PLAN	PROPOSED	EXISTING
				LEGEND-PROFILE	PROPOSED	

LOCATION APPROVED
UNDERGROUND STRUCTURES

SUPV. U/G STRUCTURES COMMITTEE DATE

NOTE:
LOCATION OF UNDERGROUND STRUCTURES AS SHOWN ARE BASED ON THE BEST INFORMATION AVAILABLE BUT NO GUARANTEE IS GIVEN THAT ALL EXISTING UTILITIES ARE SHOWN OR THAT THE GIVEN LOCATIONS ARE EXACT. CONFIRMATION OF EXISTENCE AND EXACT LOCATION OF ALL SERVICES MUST BE OBTAINED FROM THE INDIVIDUAL UTILITIES BEFORE PROCEEDING WITH CONSTRUCTION.

B.M. ELEV.	FIELD BOOK #:
POSTED TO LBS	
NO.	REVISIONS
DATE	BY

CITY OF WINNIPEG
WATER AND WASTE
ENGINEERING DIVISION

DESIGNED BY: SGL
CHECKED BY: SC
DRAWN BY: C/JH
APPROVED BY: KZ
HOR. SCALE: 1:250
VERTICAL SCALE: 1:50
RELEASED FOR CONSTRUCTION
SIGNED BY K. ZUREK
DATE: 2008 03 18
DATE: 08/03/18

ENGINEER'S SEAL
ORIGINAL SIGNED BY
S.R.J. COURNOYER
08/03/18

THE CITY OF WINNIPEG
WATER AND WASTE DEPARTMENT

2008 WATERMAIN RENEWALS
CONTRACT 2
GIBRALTER BAY (S LEG)
NORMANDY DRIVE (W LEG) TO
GIBRALTER BAY (E LEG)

SHEET 6 OF 17
CITY DRAWING NUMBER
D-11235