


APPROXIMATE DELAMINATION AREA SUMMARY

MARK	LENGTH (m)	WIDTH (m)	AREA (m ²)
1	1.20	0.80	0.96
2	1.20	1.20	1.44
3	0.40	0.30	0.12
4	0.55	0.50	0.28

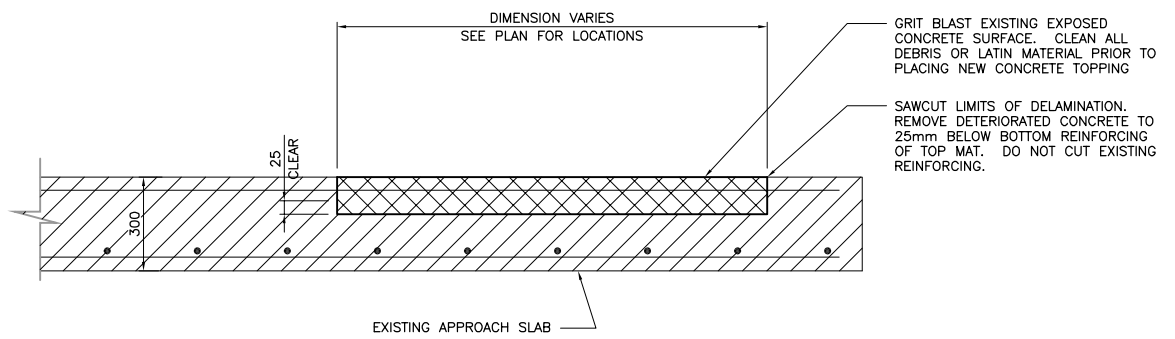

SLAB DELAMINATION REPAIR DETAIL
SCALE NTS

TRAFFIC CONTROL NOTES:

1. SOUTHBOUND CENTER/CURB AND TURNING LANES TO BE CLOSED DURING STAGE 1 REPAIRS.
2. SOUTHBOUND MEDIAN AND CENTER/CURB LANES TO BE CLOSED DURING STAGE 2 REPAIRS.

SCOPE OF WORK:

1. REMOVE AND REPLACE CONCRETE APPROACH SLAB
2. REPAIR CONCRETE APPROACH SLAB DELAMINATIONS. SIZE AND EXTENT OF REPAIRS TO BE VERIFIED BY CONTRACT ADMINISTRATOR.

GENERAL NOTES:

1. ALL DIMENSIONS MUST BE VERIFIED BY THE CONTRACTOR ONSITE
2. VERIFY EXISTING CROSS FALL TO EXISTING CONCRETE DECK.
3. CONTRACTOR TO CONTACT CONTRACT ADMINISTRATOR IMMEDIATELY IF THERE ARE ANY DISCREPANCIES.
4. ALL CONCRETE WORK TO MATCH EXISTING FINISHES
5. UNLESS NOTED ALL DOWELS ARE DEFORMED REINFORCING BARS.
6. CONCRETE FOR THE SLAB REPLACEMENT SHALL BE CONVENTIONAL CONCRETE.
7. CONCRETE FOR THE SLAB DELAMINATION REPAIRS SHALL BE COMPATIBLE WITH THE CONCRETE SUBSTRATE.

ADDILLON ACAD FILE: G:\CAD\089072\Cont\A\Neirck\Drawn\LAGIMODIERE @ NAVIN DRAIN.dwg 6/18/2008

B.M. ELEV.	DESIGNED BY DDW			
	DRAWN BY DDW/tik			
	CHECKED BY JSB			
	APPROVED BY			
	HOR. SCALE AS NOTED	RELEASED FOR CONSTRUCTION	CONSULTANT PROJECT NO. 089072	CITY DRAWING NUMBER C360-08-01 SHEET 6 OF 7
0 ISSUED FOR TENDER 07/31/08 JSB	VERTICAL	ORIGINAL SIGNED BY B.A. NEIRCK		2008 BRIDGE MAINTENANCE LAGIMODIERE BOULEVARD BOX CULVERT AT NAVIN DRAIN STRUCTURAL APPROACH SLAB CONCRETE REPAIRS BID OPPORTUNITY 571-2008
NO. REVISIONS	DATE BY	DATE	JULY 2008	