



THE CITY OF WINNIPEG

TRANSIT DEPARTMENT



ON STREET TRANSIT PRIORITY IMPROVEMENTS - PHASE 2 OVERHEAD SIGN SUPPORT STRUCTURES

BID OPPORTUNITY # 594-2008

DRAWING LIST

SHEET NO. TITLE

- 1 COVER SHEET
- 2 2008 PROGRAM PROPOSED WORKS
- 3 REGENT AVENUE (1 OF 3)
- 4 REGENT AVENUE (2 OF 3)
- 5 REGENT AVENUE (3 OF 3)
- 6 McPHILLIPS STREET (1 OF 3)
- 7 McPHILLIPS STREET (2 OF 3)
- 8 McPHILLIPS STREET (3 OF 3)
- 9 McPHILLIPS STREET & HENDERSON HIGHWAY
- 10 STRUCTURAL DETAILS (1 OF 2)
- 11 STRUCTURAL DETAILS (2 OF 2)

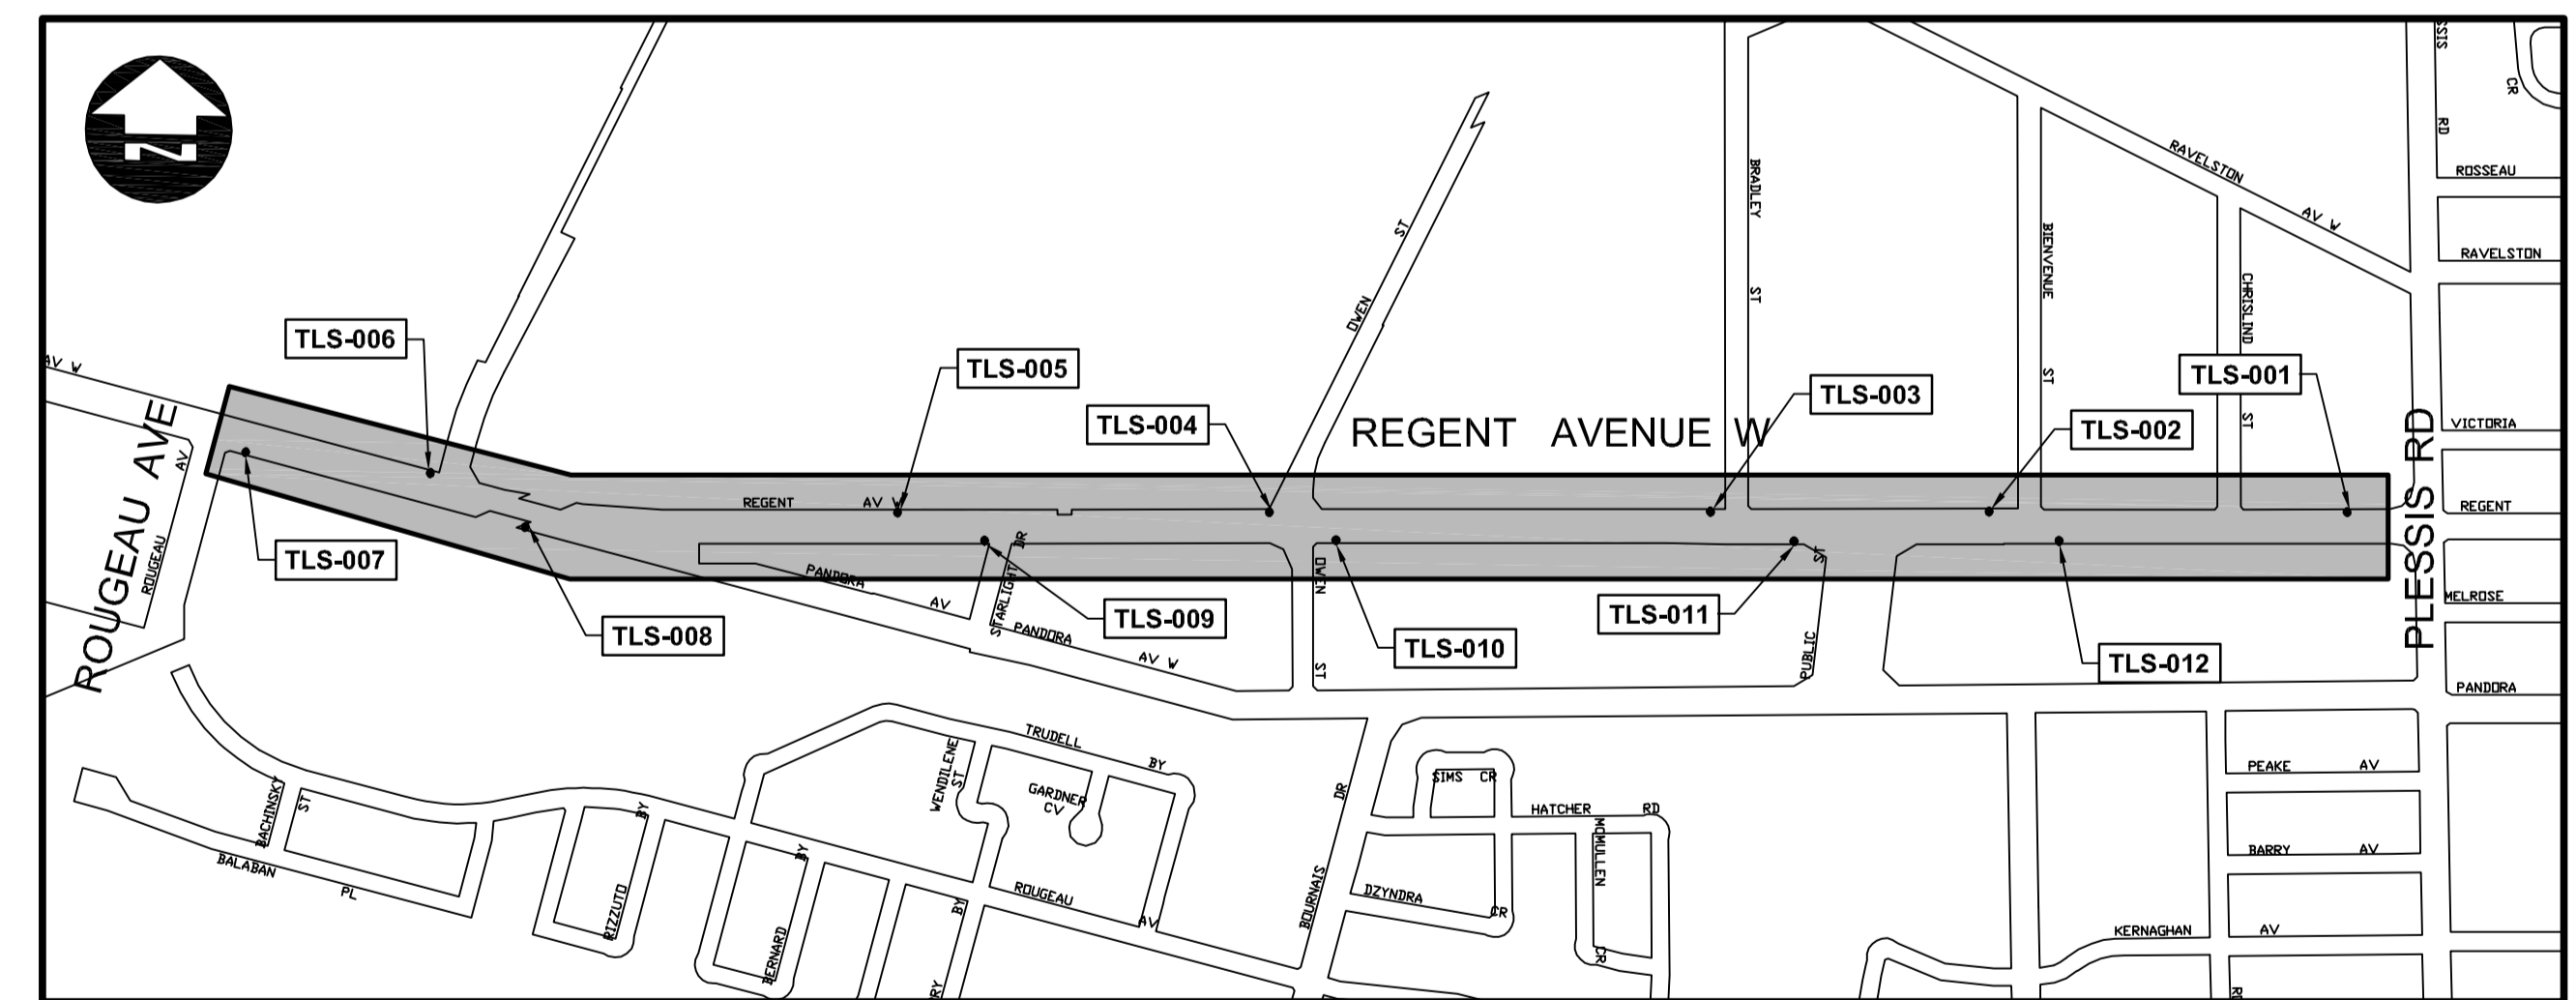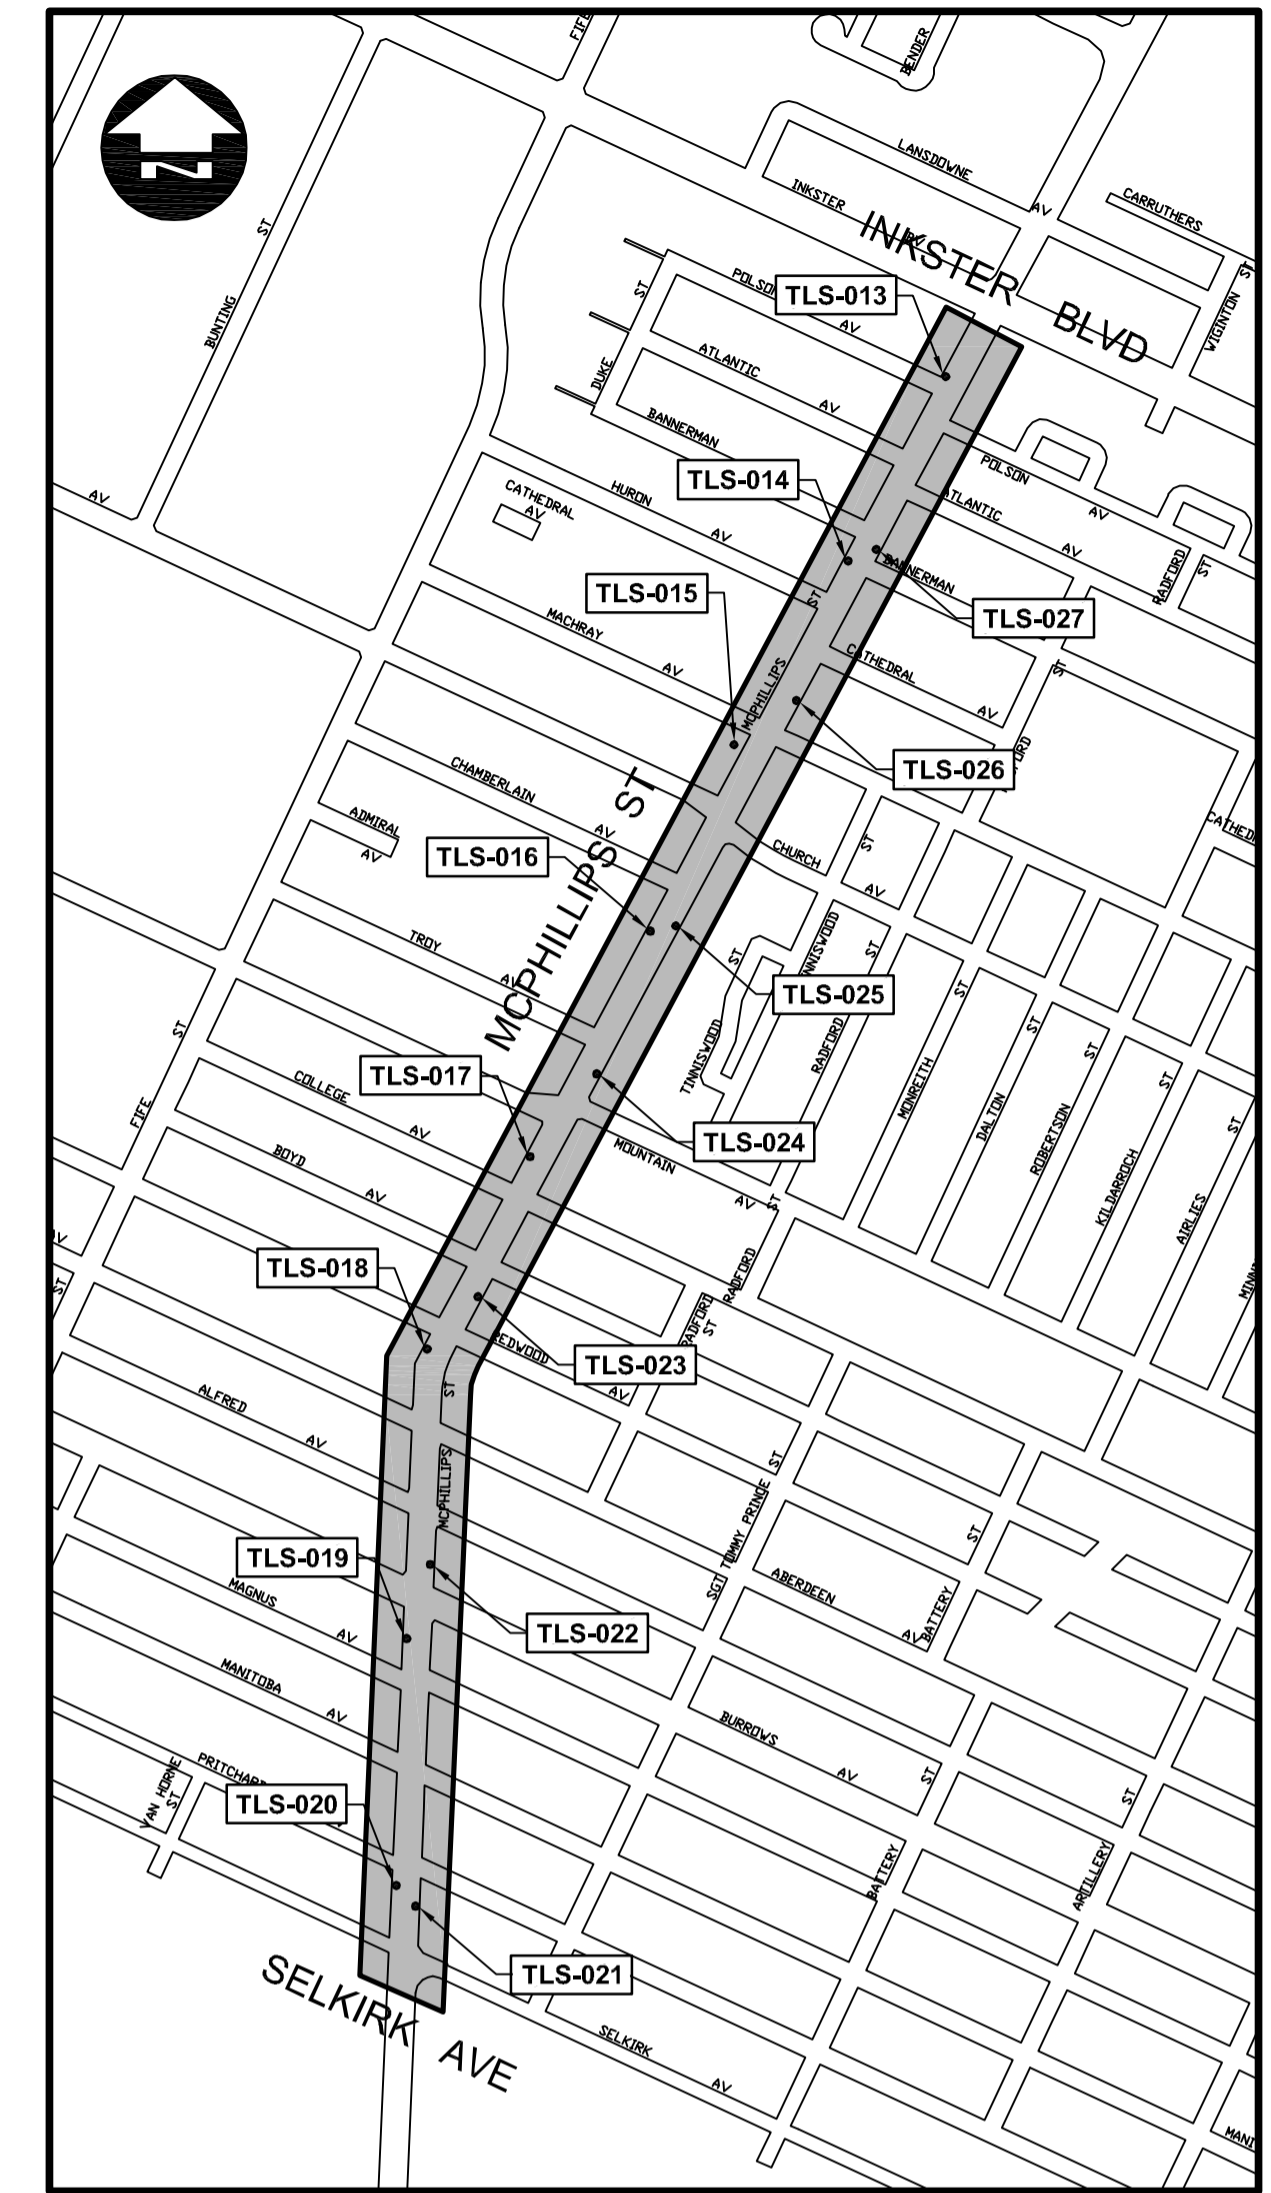

LOCATION PLANS



TRANSIT DEPARTMENT
RELEASED FOR CONSTRUCTION

DATE

