




TLS-013

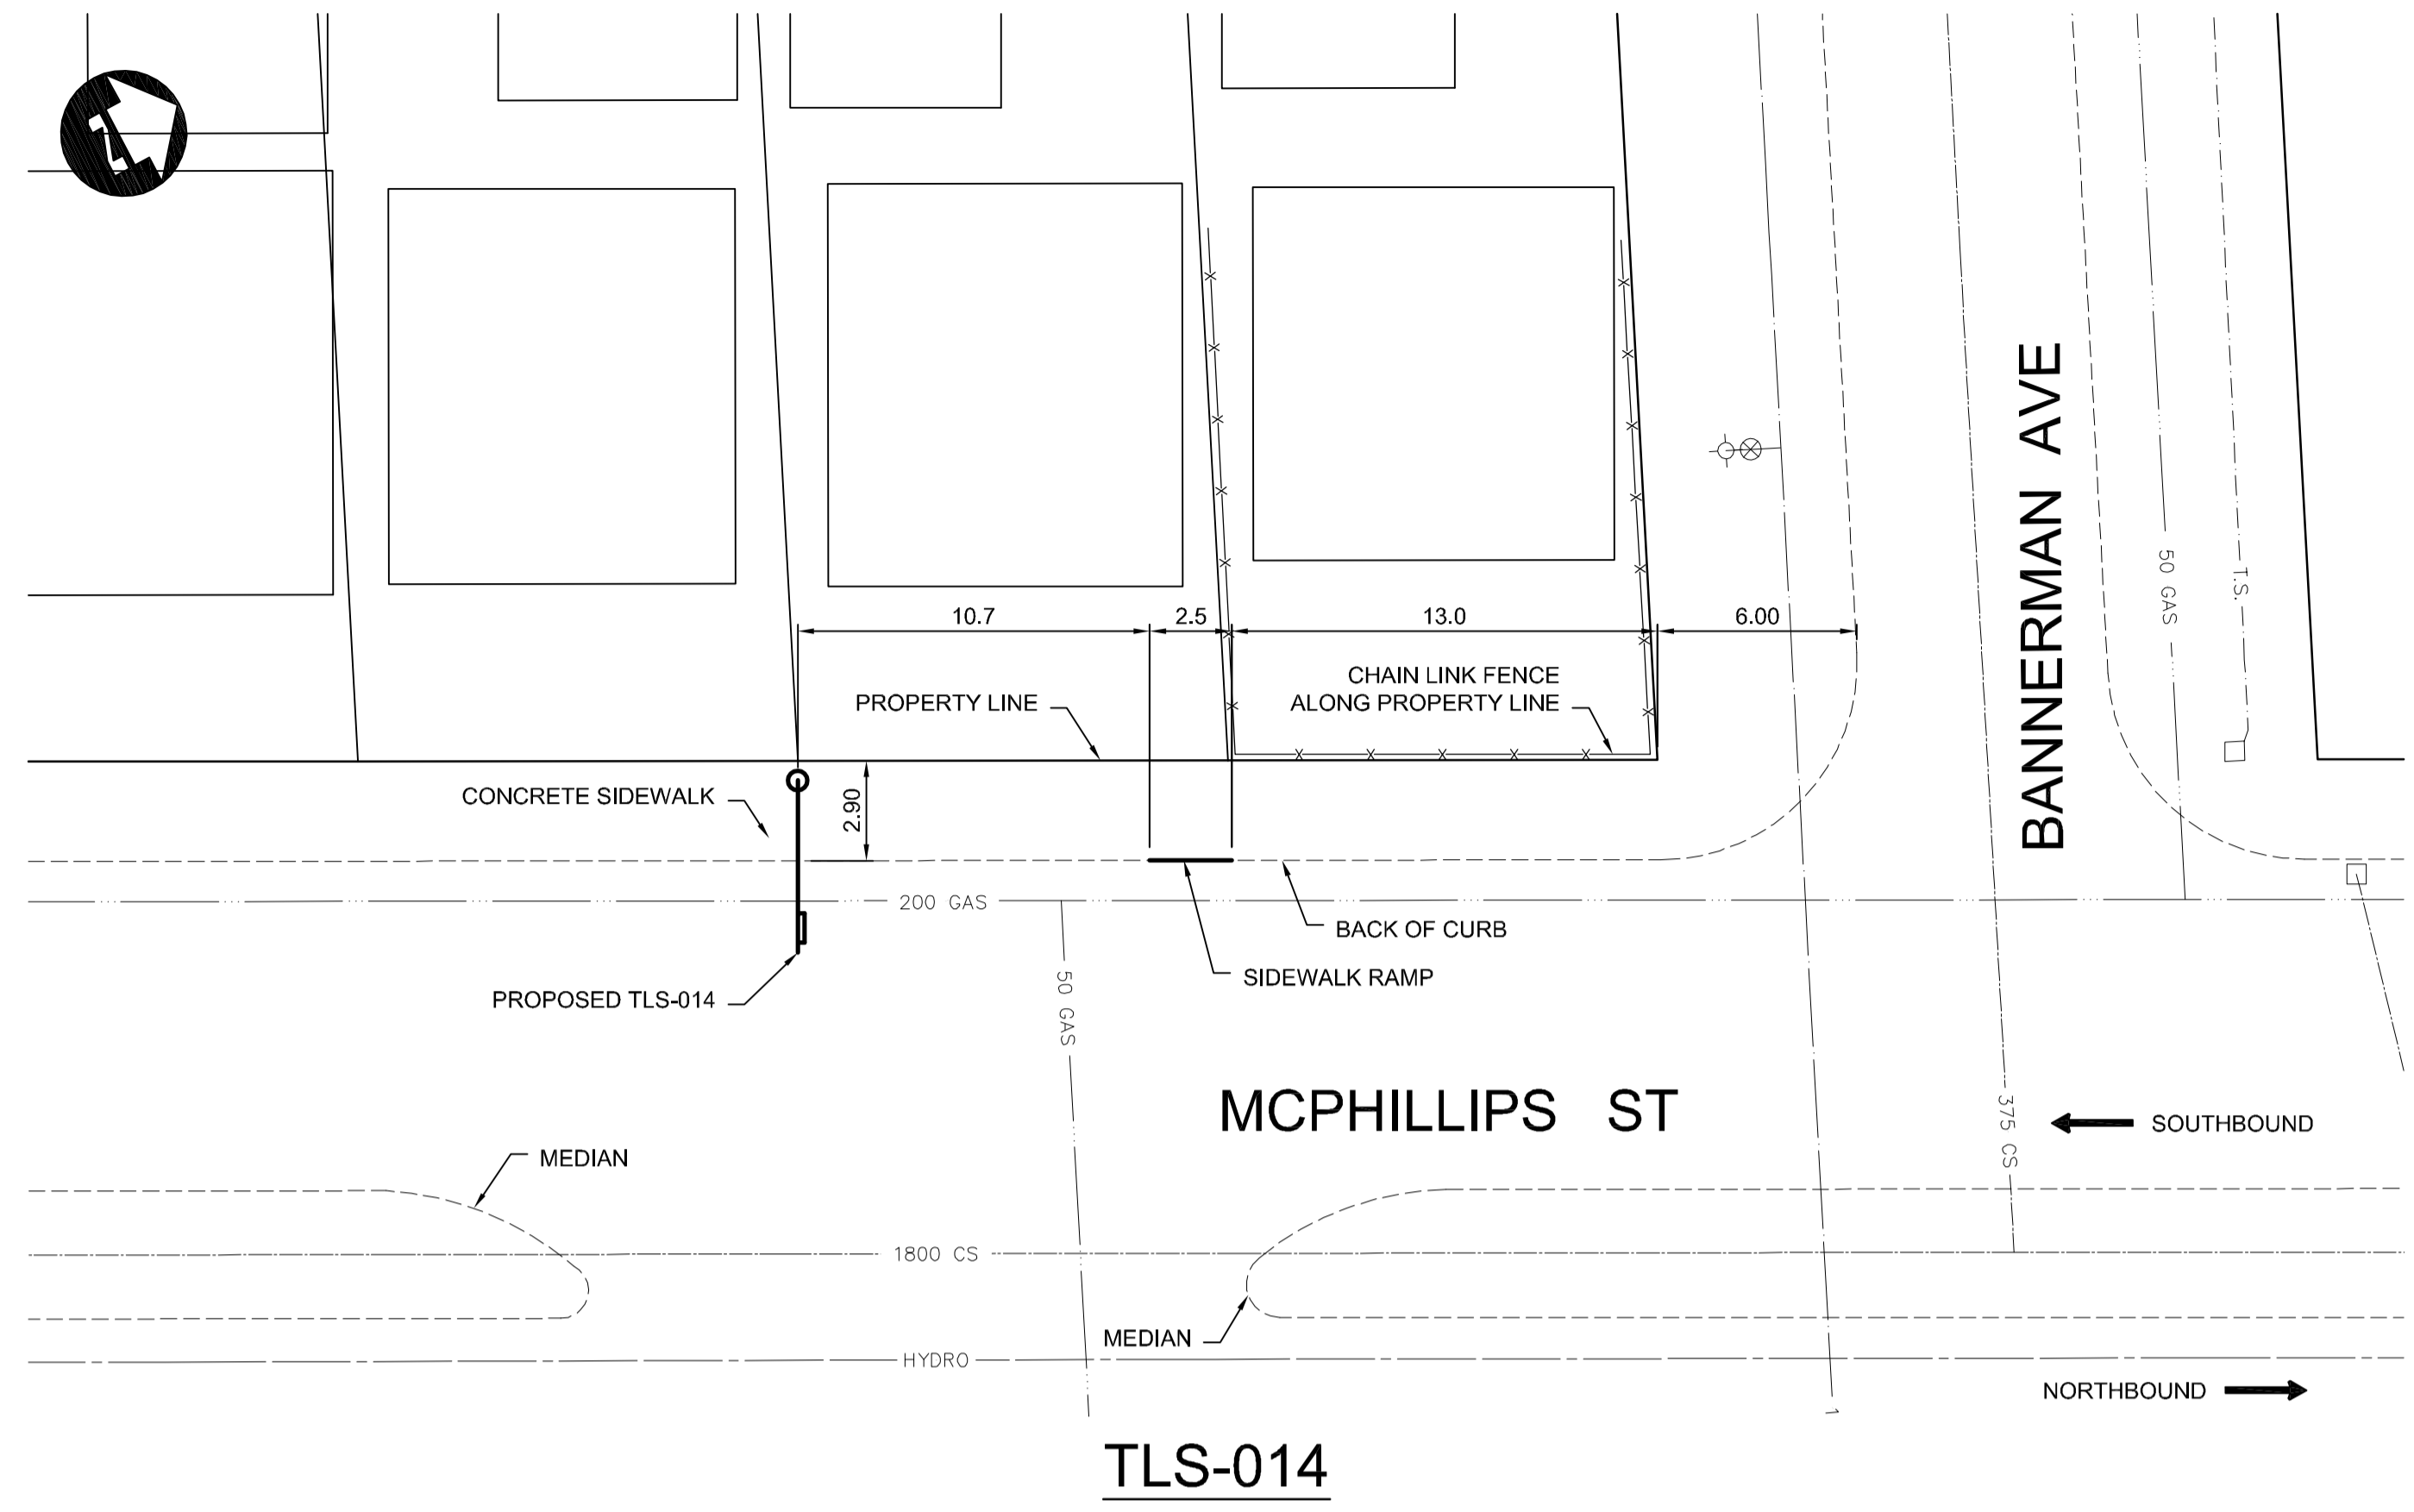

TLS-014

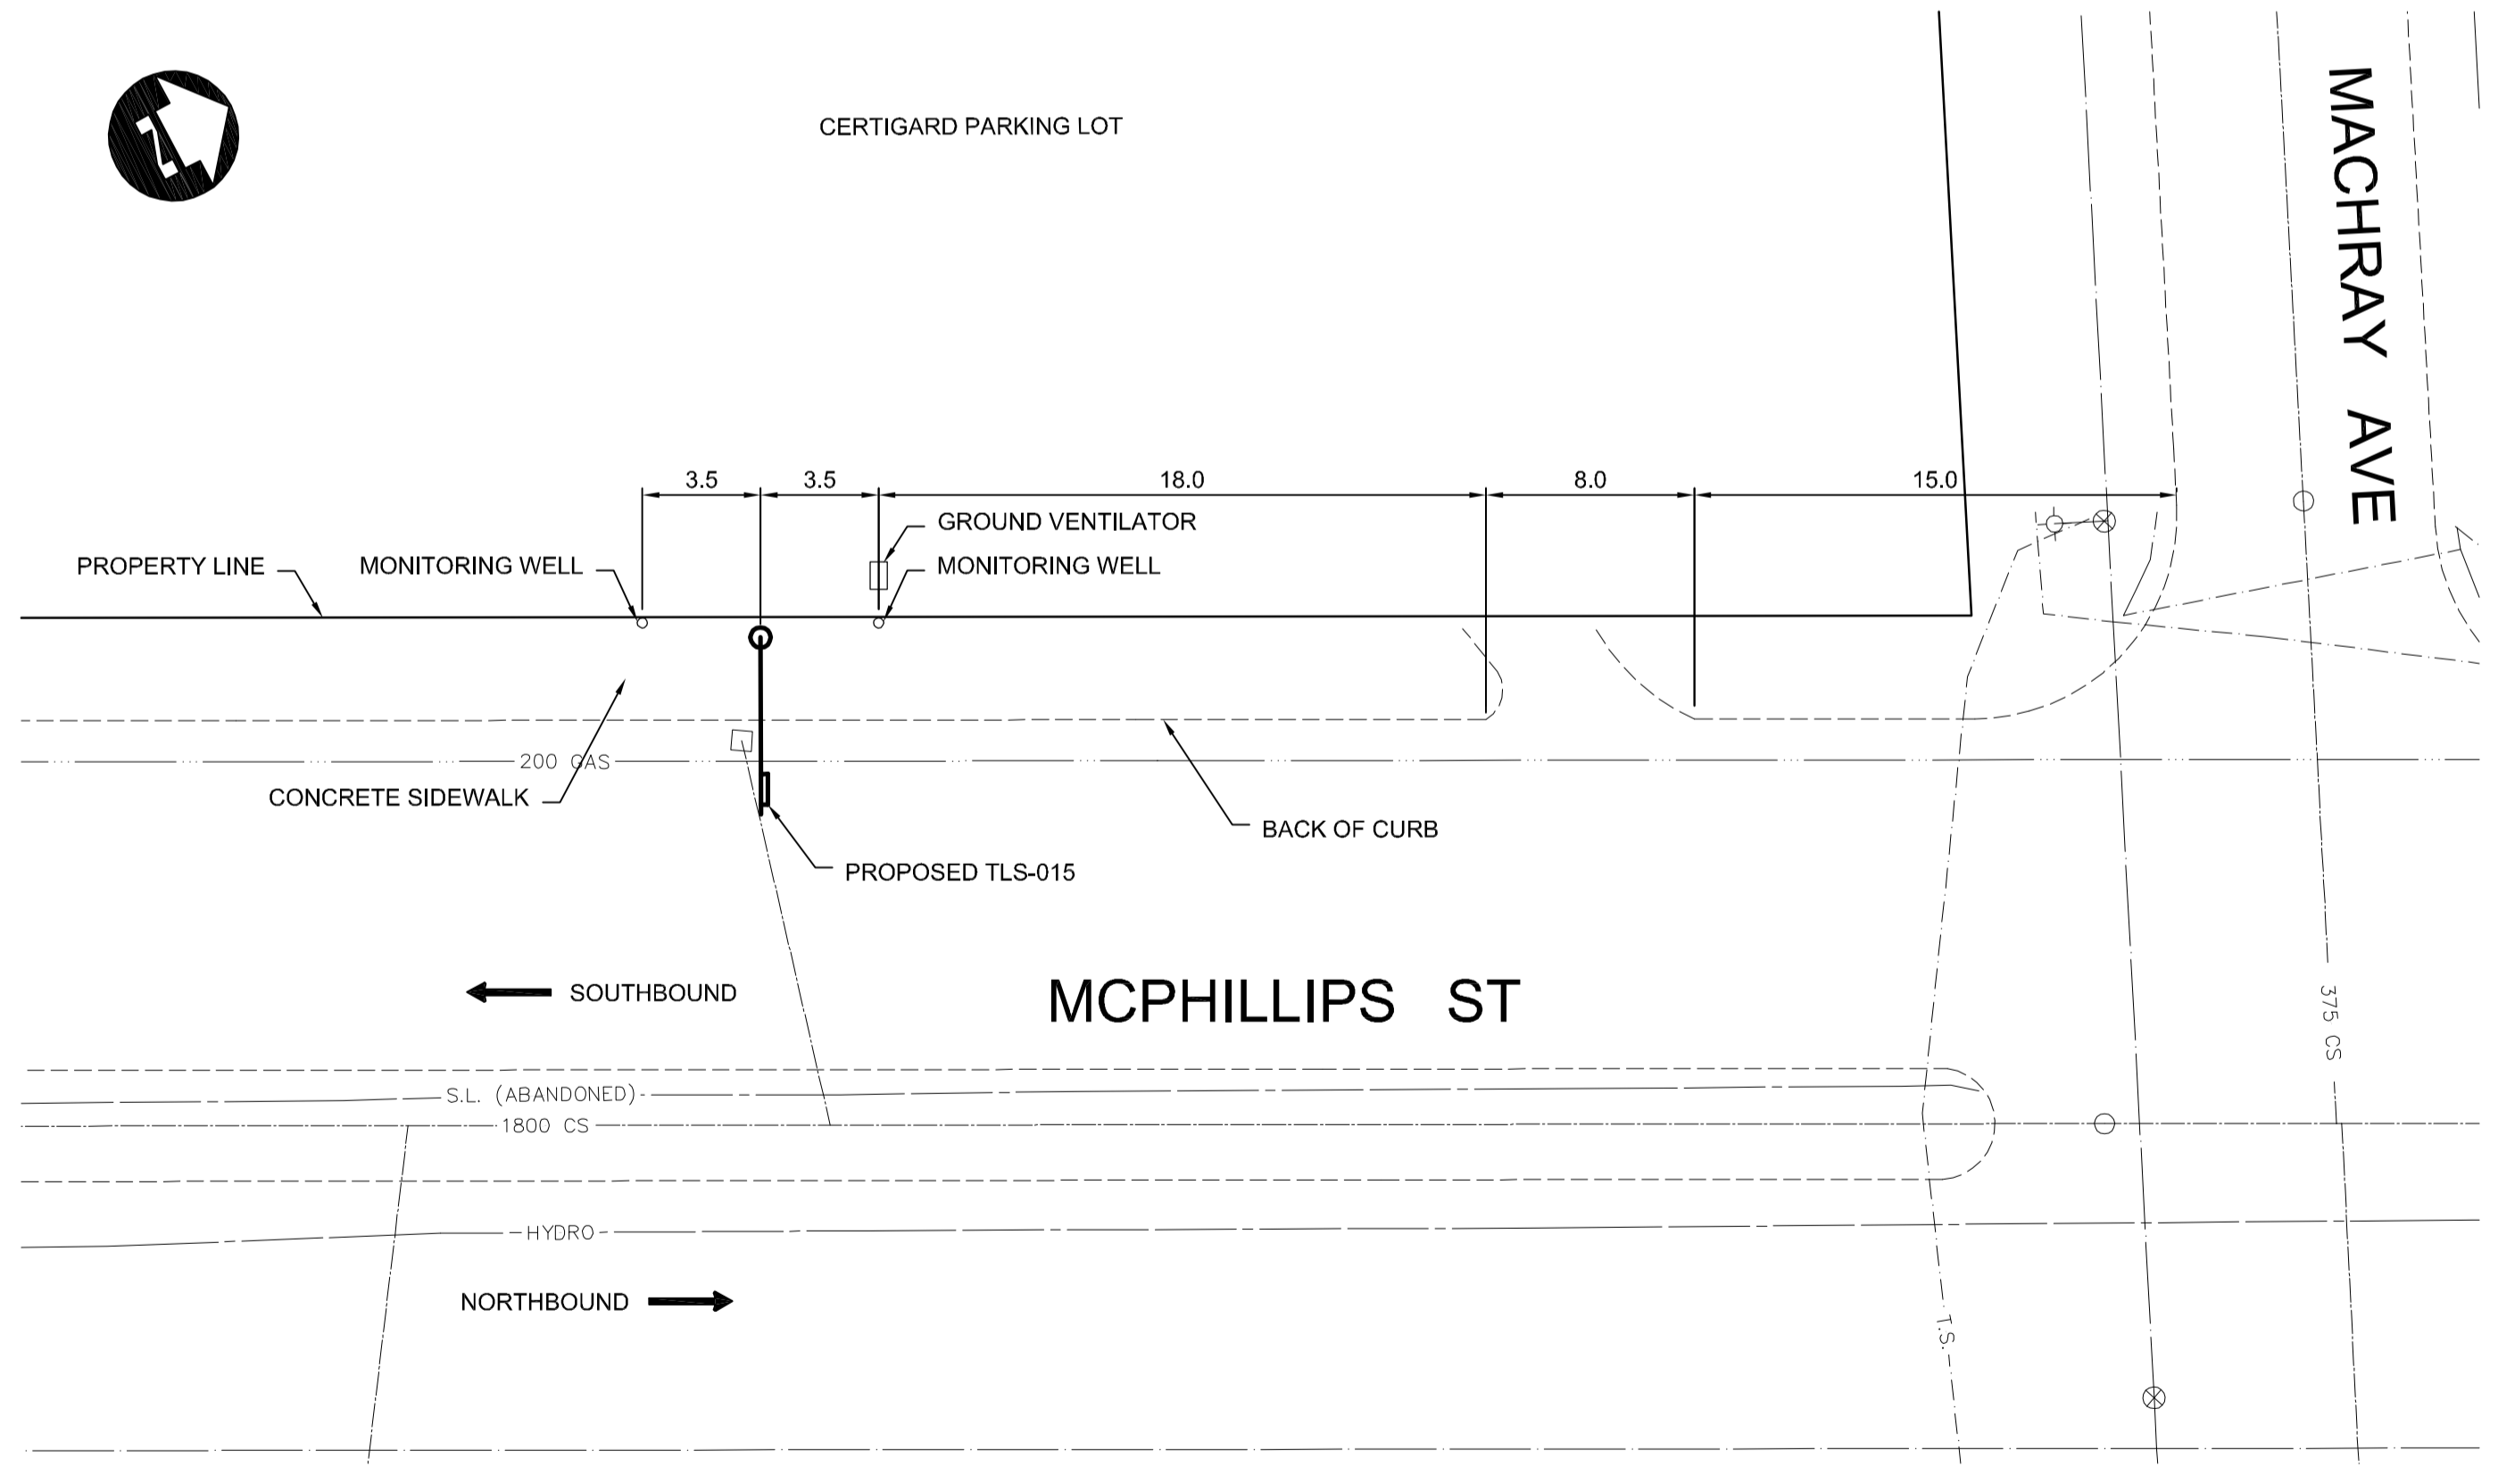

TLS-015

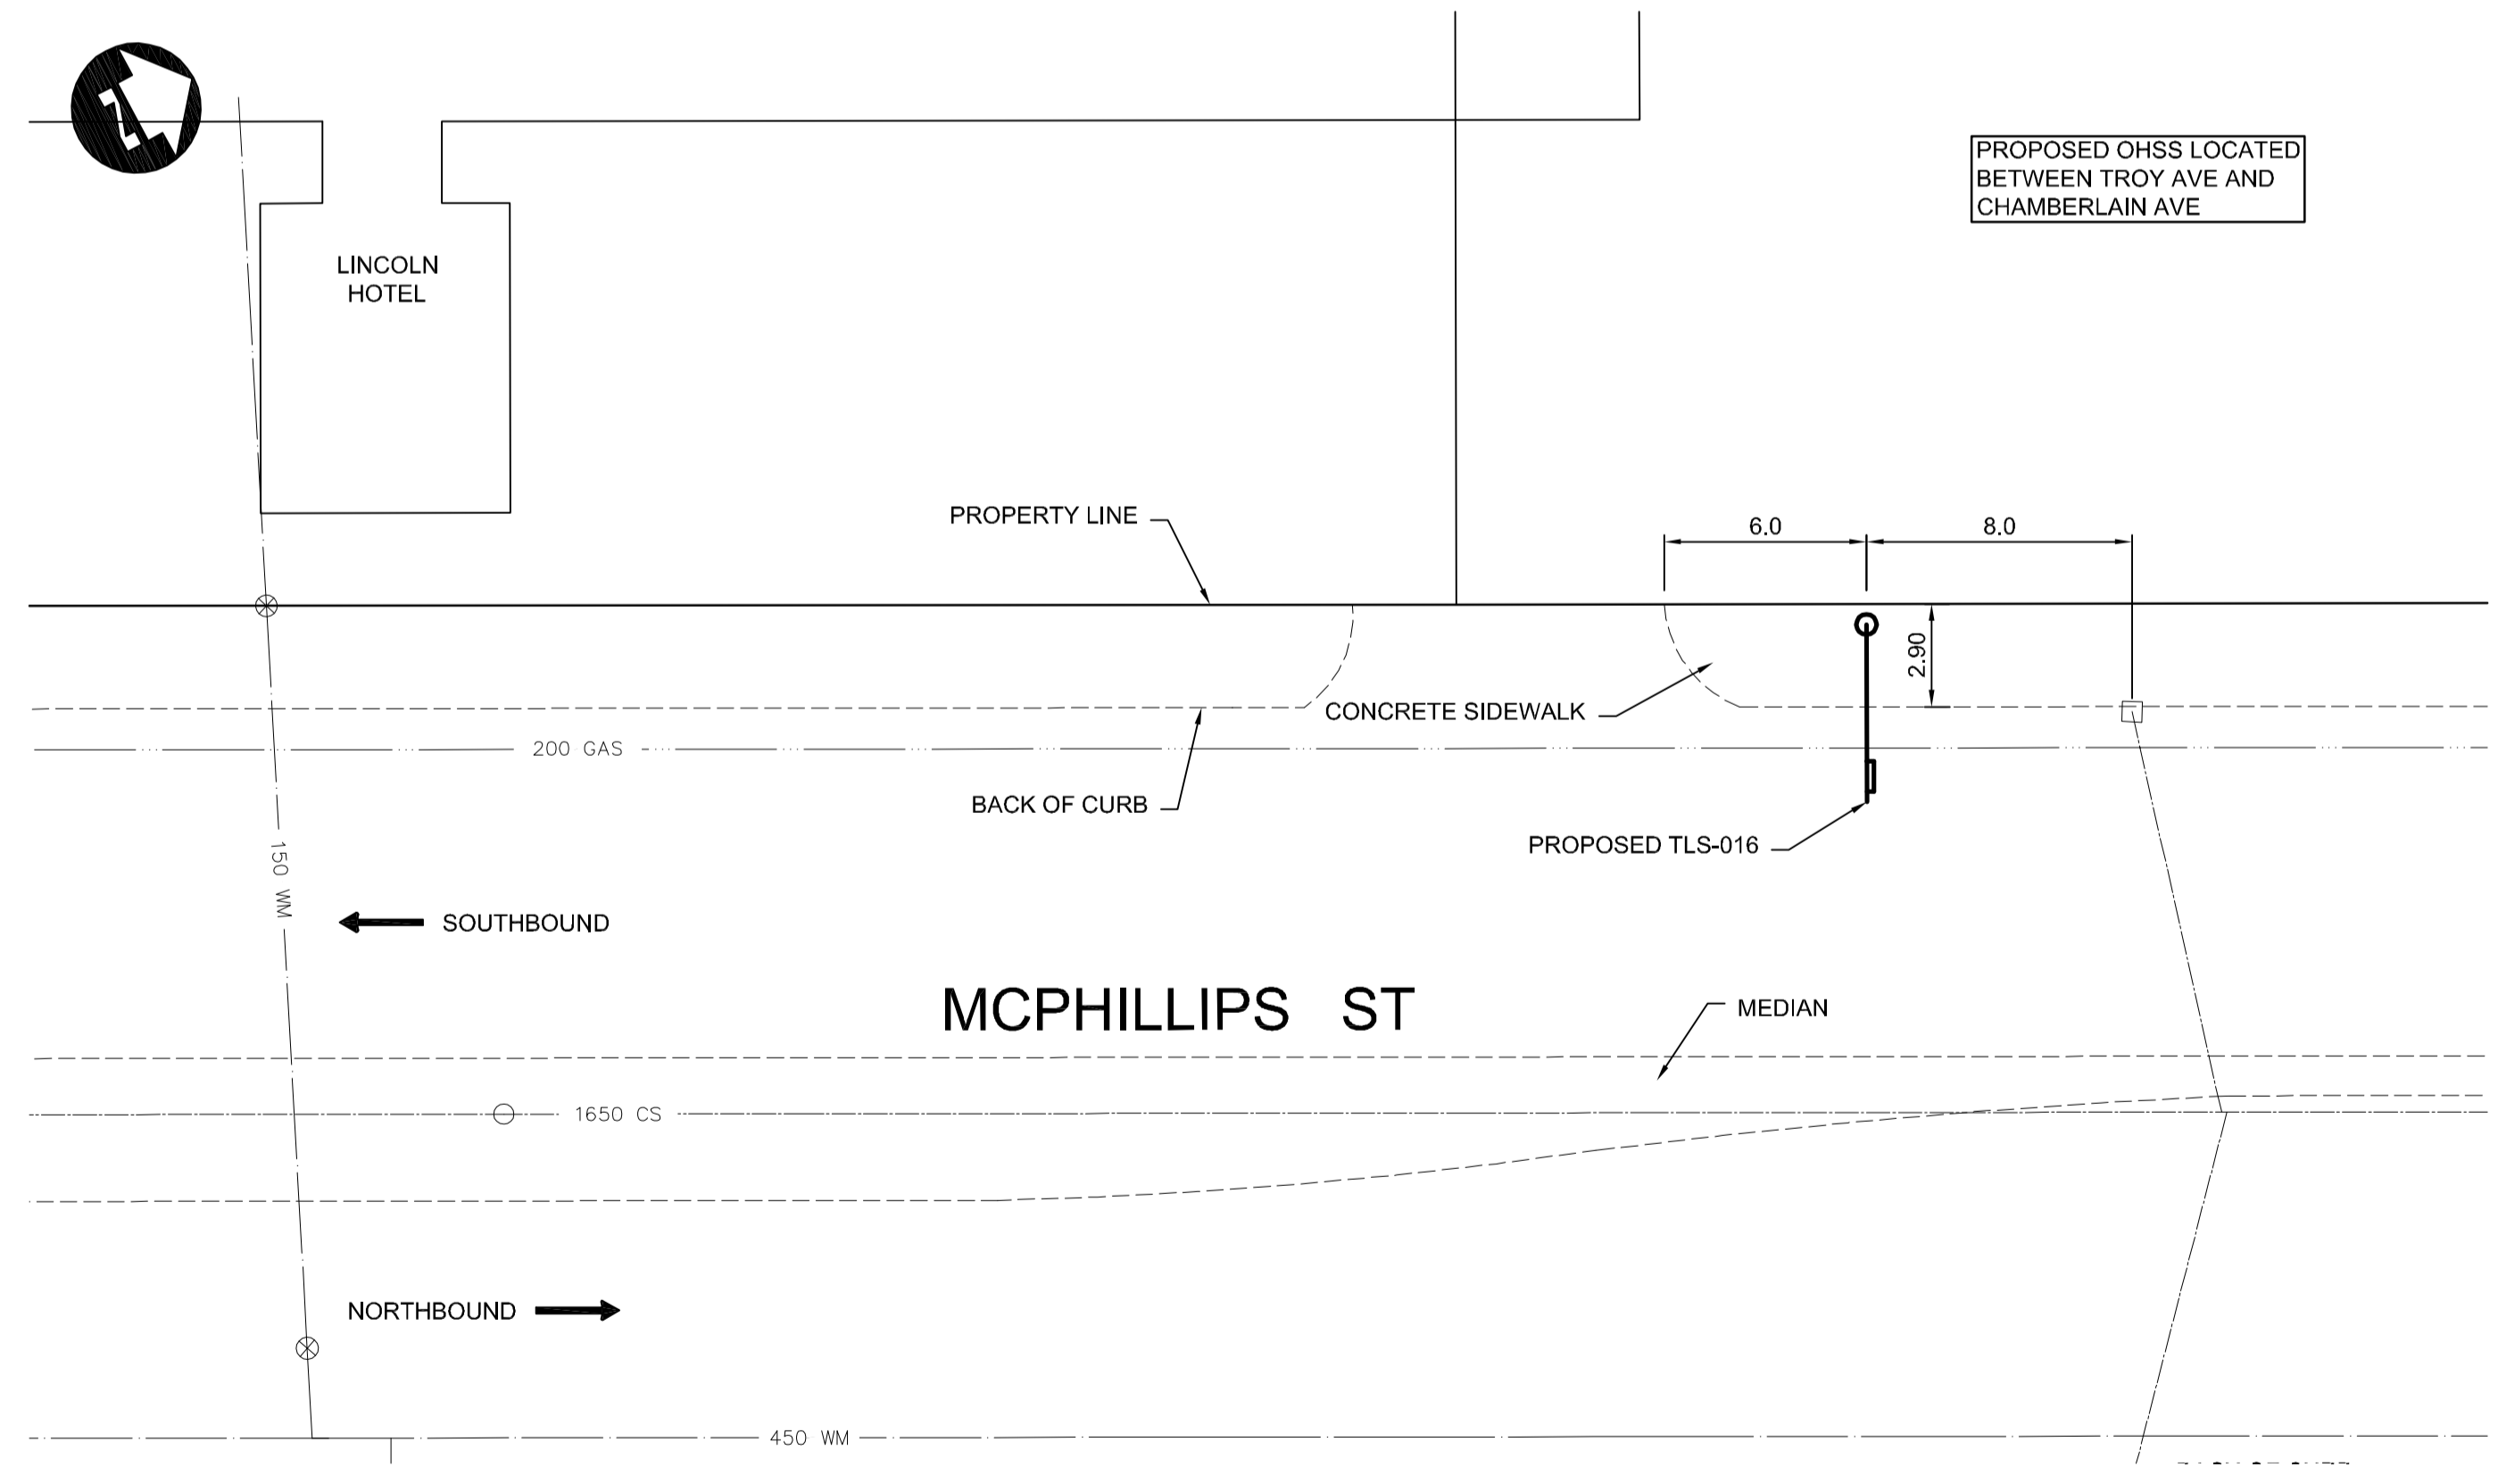

TLS-016

150 mm W.M.	WATER MAIN	150 mm W.M.	HYDRO	150 mm W.M.
Hydrant	HYDRANT	Valve	M.T.S.	CONCRETE
300 mm L.D.S.	LAND DRAINAGE SEWER	300 mm L.D.S.	ASPHALT	300 mm L.D.S.
250 mm W.W.S.	WASTE WATER SEWER	250 mm W.W.S.	PLANING	250 mm W.W.S.
Manhole	MANHOLE	Catch Basin	PAVING STONES	Manhole
Curb Inlet	CURB INLET	Junctions	PARTIAL DEPTH REPAIR	Junctions
Culvert	CULVERT	Gas	SURVEY BAR	Culvert
Existing Legend-Plan	LEGEND-PLAN	Proposed	PARAPLEGIC RAMP	Proposed
Existing	EXISTING	Proposed	LEGEND-PLAN	Proposed

**UNDERGROUND STRUCTURES**

SUPPLY, U/G STRUCTURES COMMITTEE DATE

**NOTE:**  
LOCATION OF UNDERGROUND STRUCTURES AS SHOWN ARE BASED ON THE BEST INFORMATION AVAILABLE, BUT NO GUARANTEE IS GIVEN THAT ALL EXISTING UTILITIES ARE SHOWN OR THAT THE GIVEN LOCATIONS ARE EXACT. CONFIRMATION OF EXISTENCE AND EXACT LOCATION OF ALL SERVICES MUST BE OBTAINED FROM THE INDIVIDUAL UTILITIES BEFORE PROCEEDING WITH CONSTRUCTION.


B.M. ELEV.	DESIGNED BY	RJT
	DRAWN BY	TJH
	CHECKED BY	DBW
	APPROVED BY	
2	ISSUED FOR TENDER	08/15/08 TJH
1	ISSUED FOR REVIEW	07/29/08 TJH
NO.	REVISIONS	DATE BY

HOR. SCALE 1 : 200

VERTICAL

RELEASED FOR CONSTRUCTION

DATE

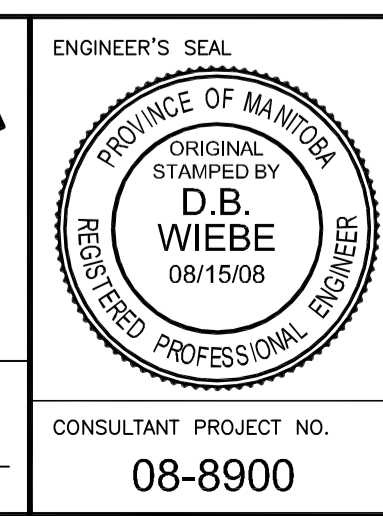

**THE CITY OF WINNIPEG**  
TRANSIT DEPARTMENT

ON STREET TRANSIT  
PRIORITY IMPROVEMENTS - PHASE 2

MCPPHILLIPS STREET (1 OF 3)

CITY DRAWING NUMBER  
SHEET 6 OF 11

CONSULTANT PROJECT NO.  
08-8900