




TLS-021

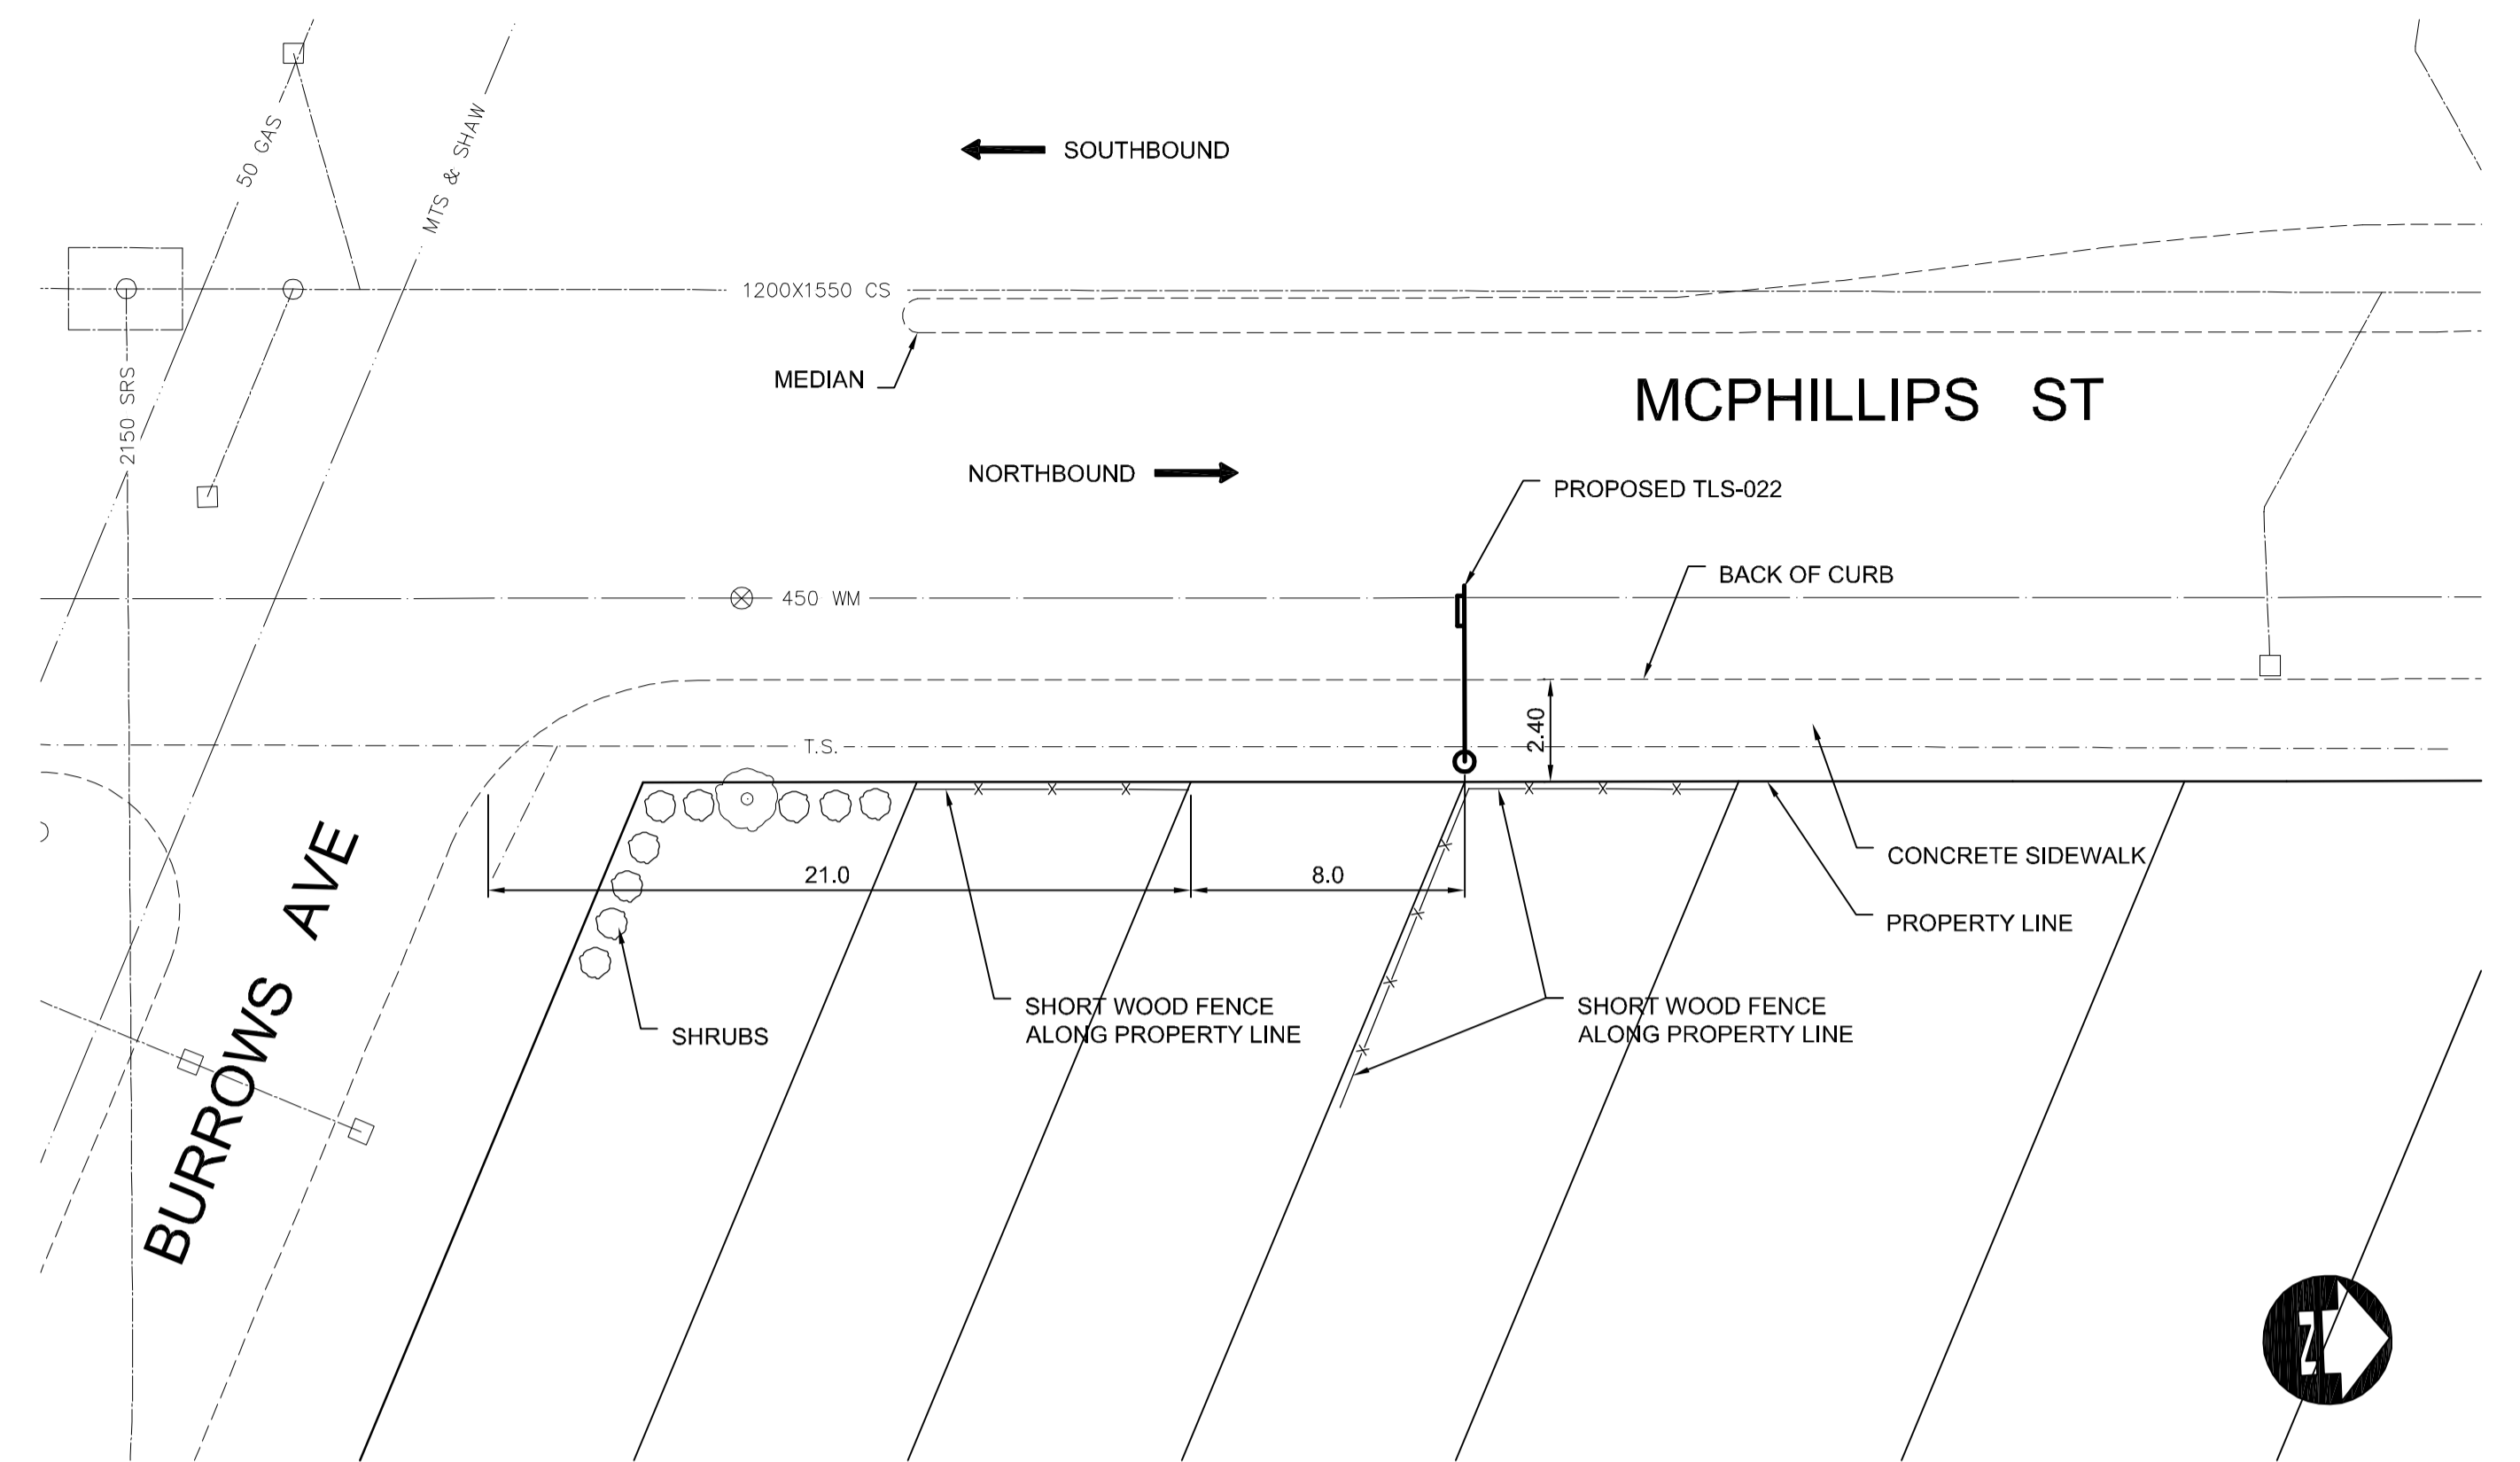

TLS-022

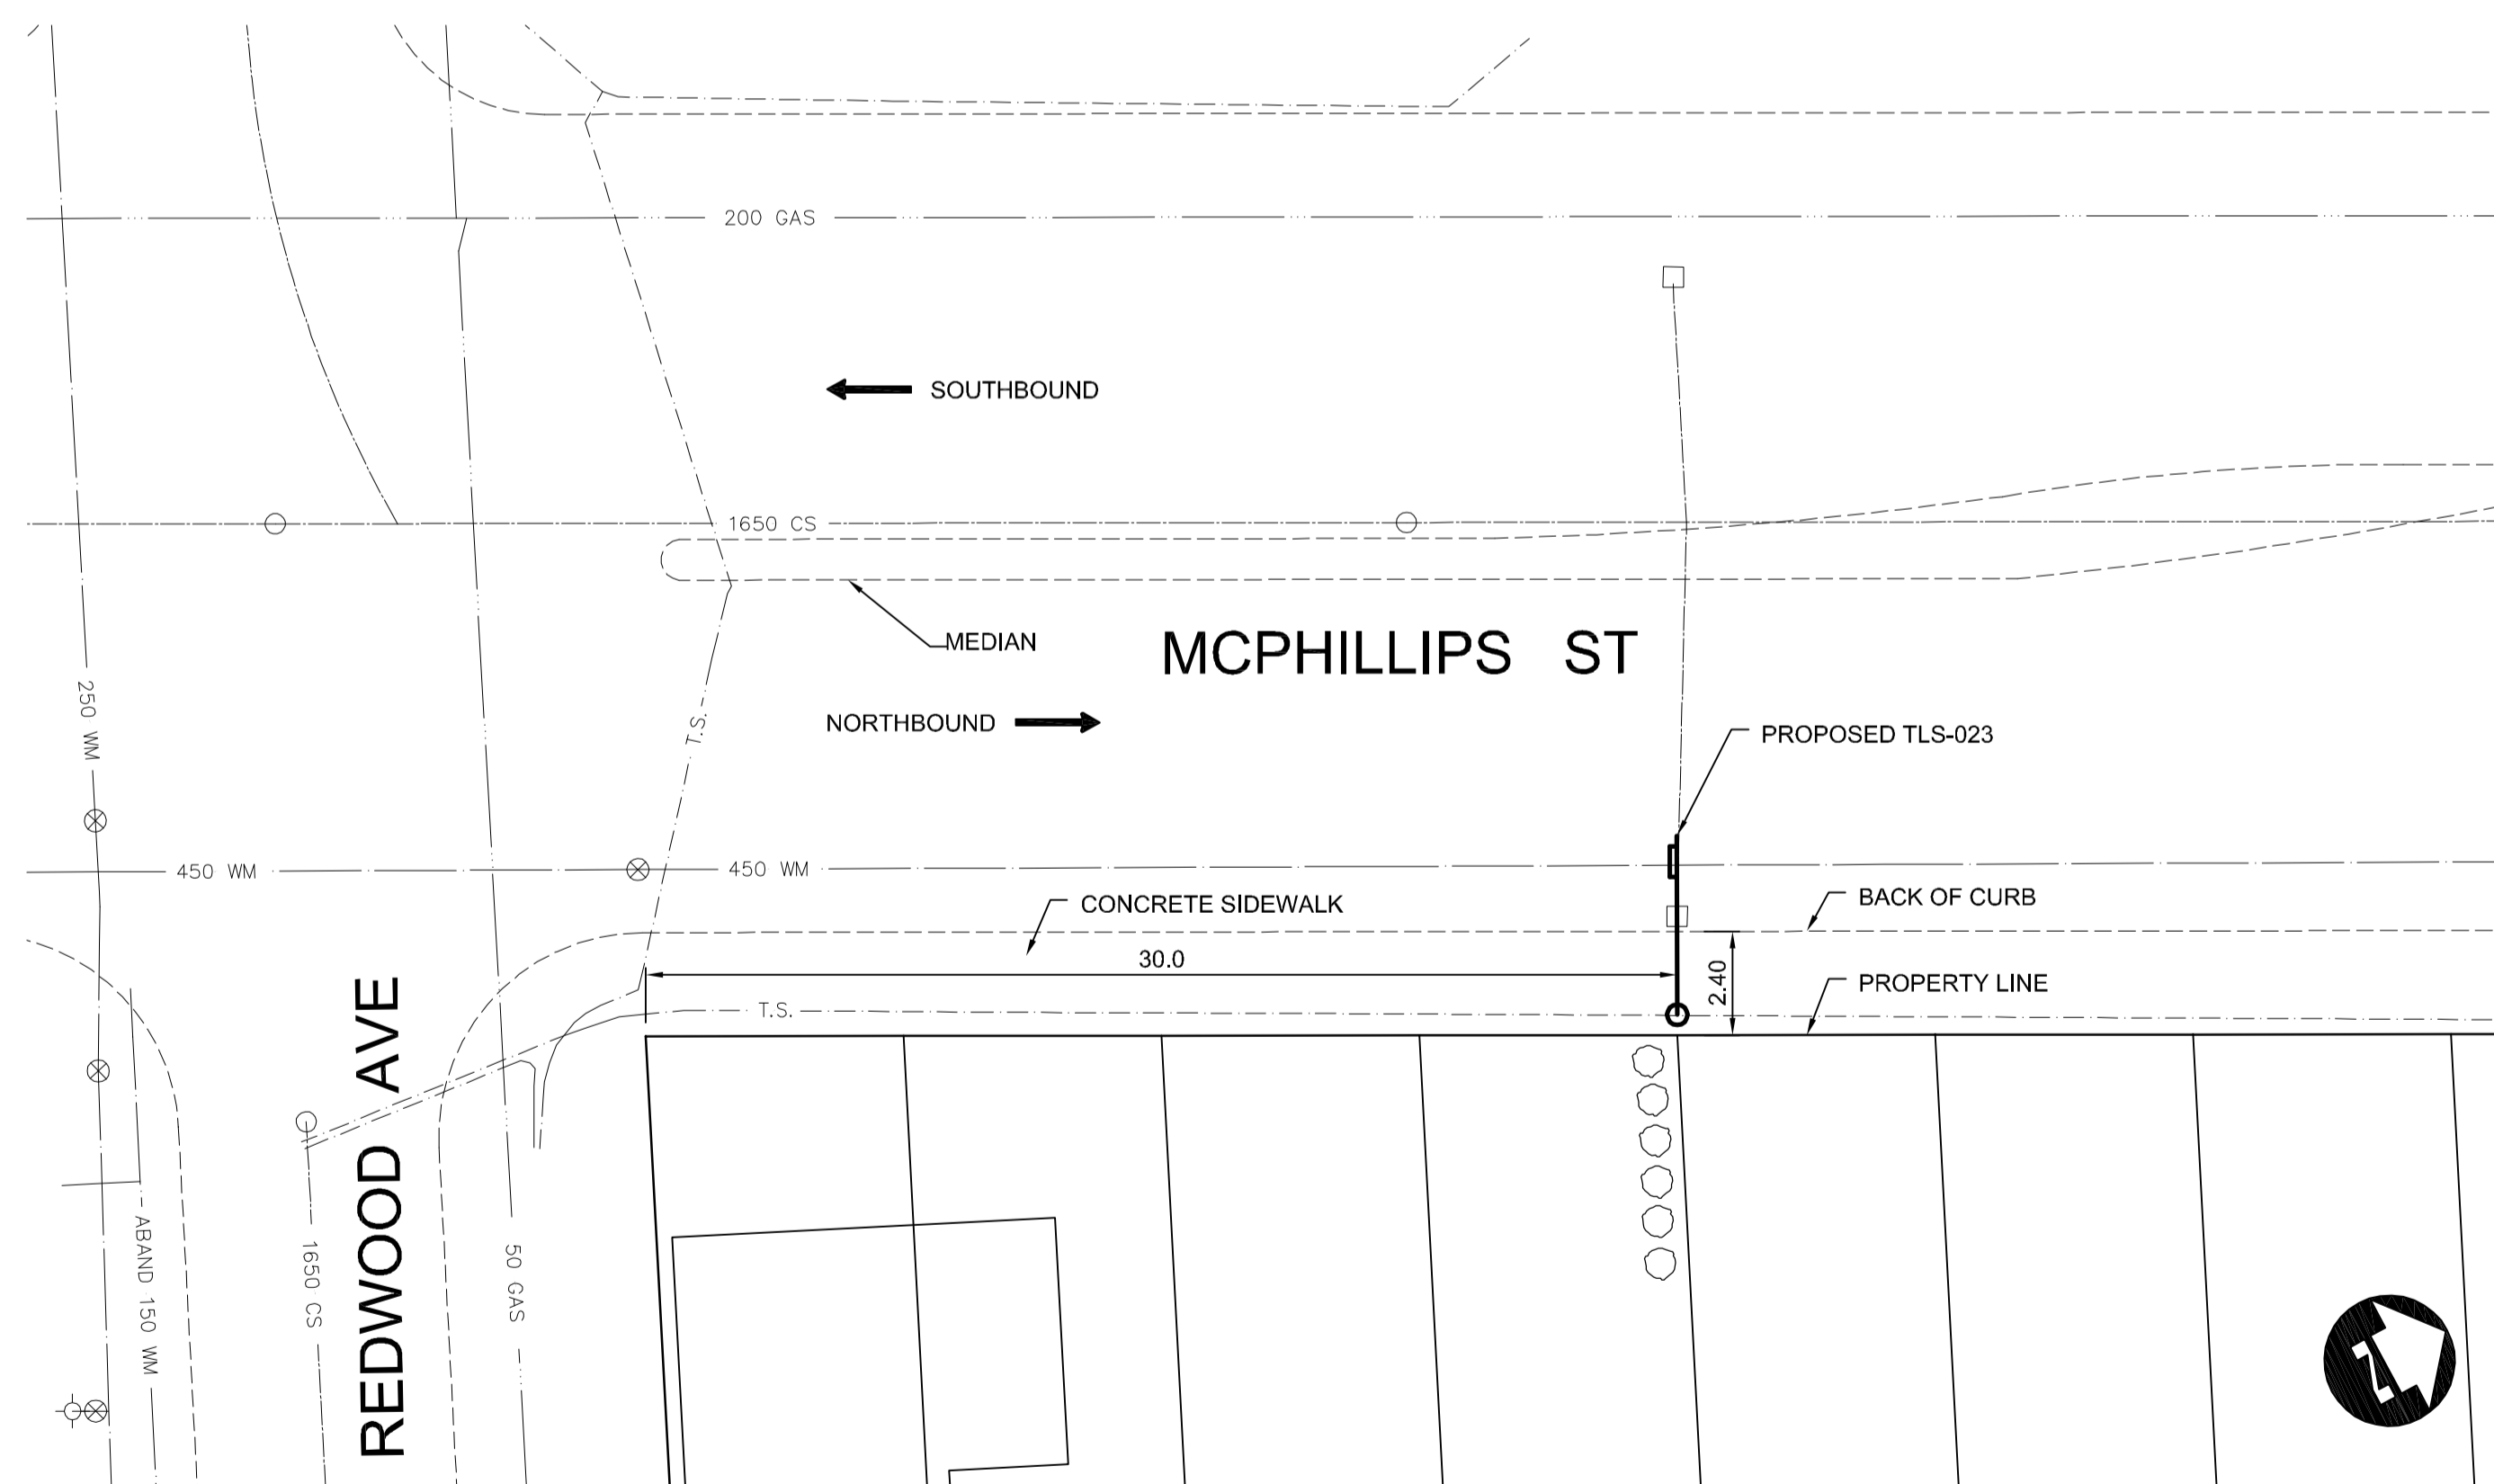

TLS-023

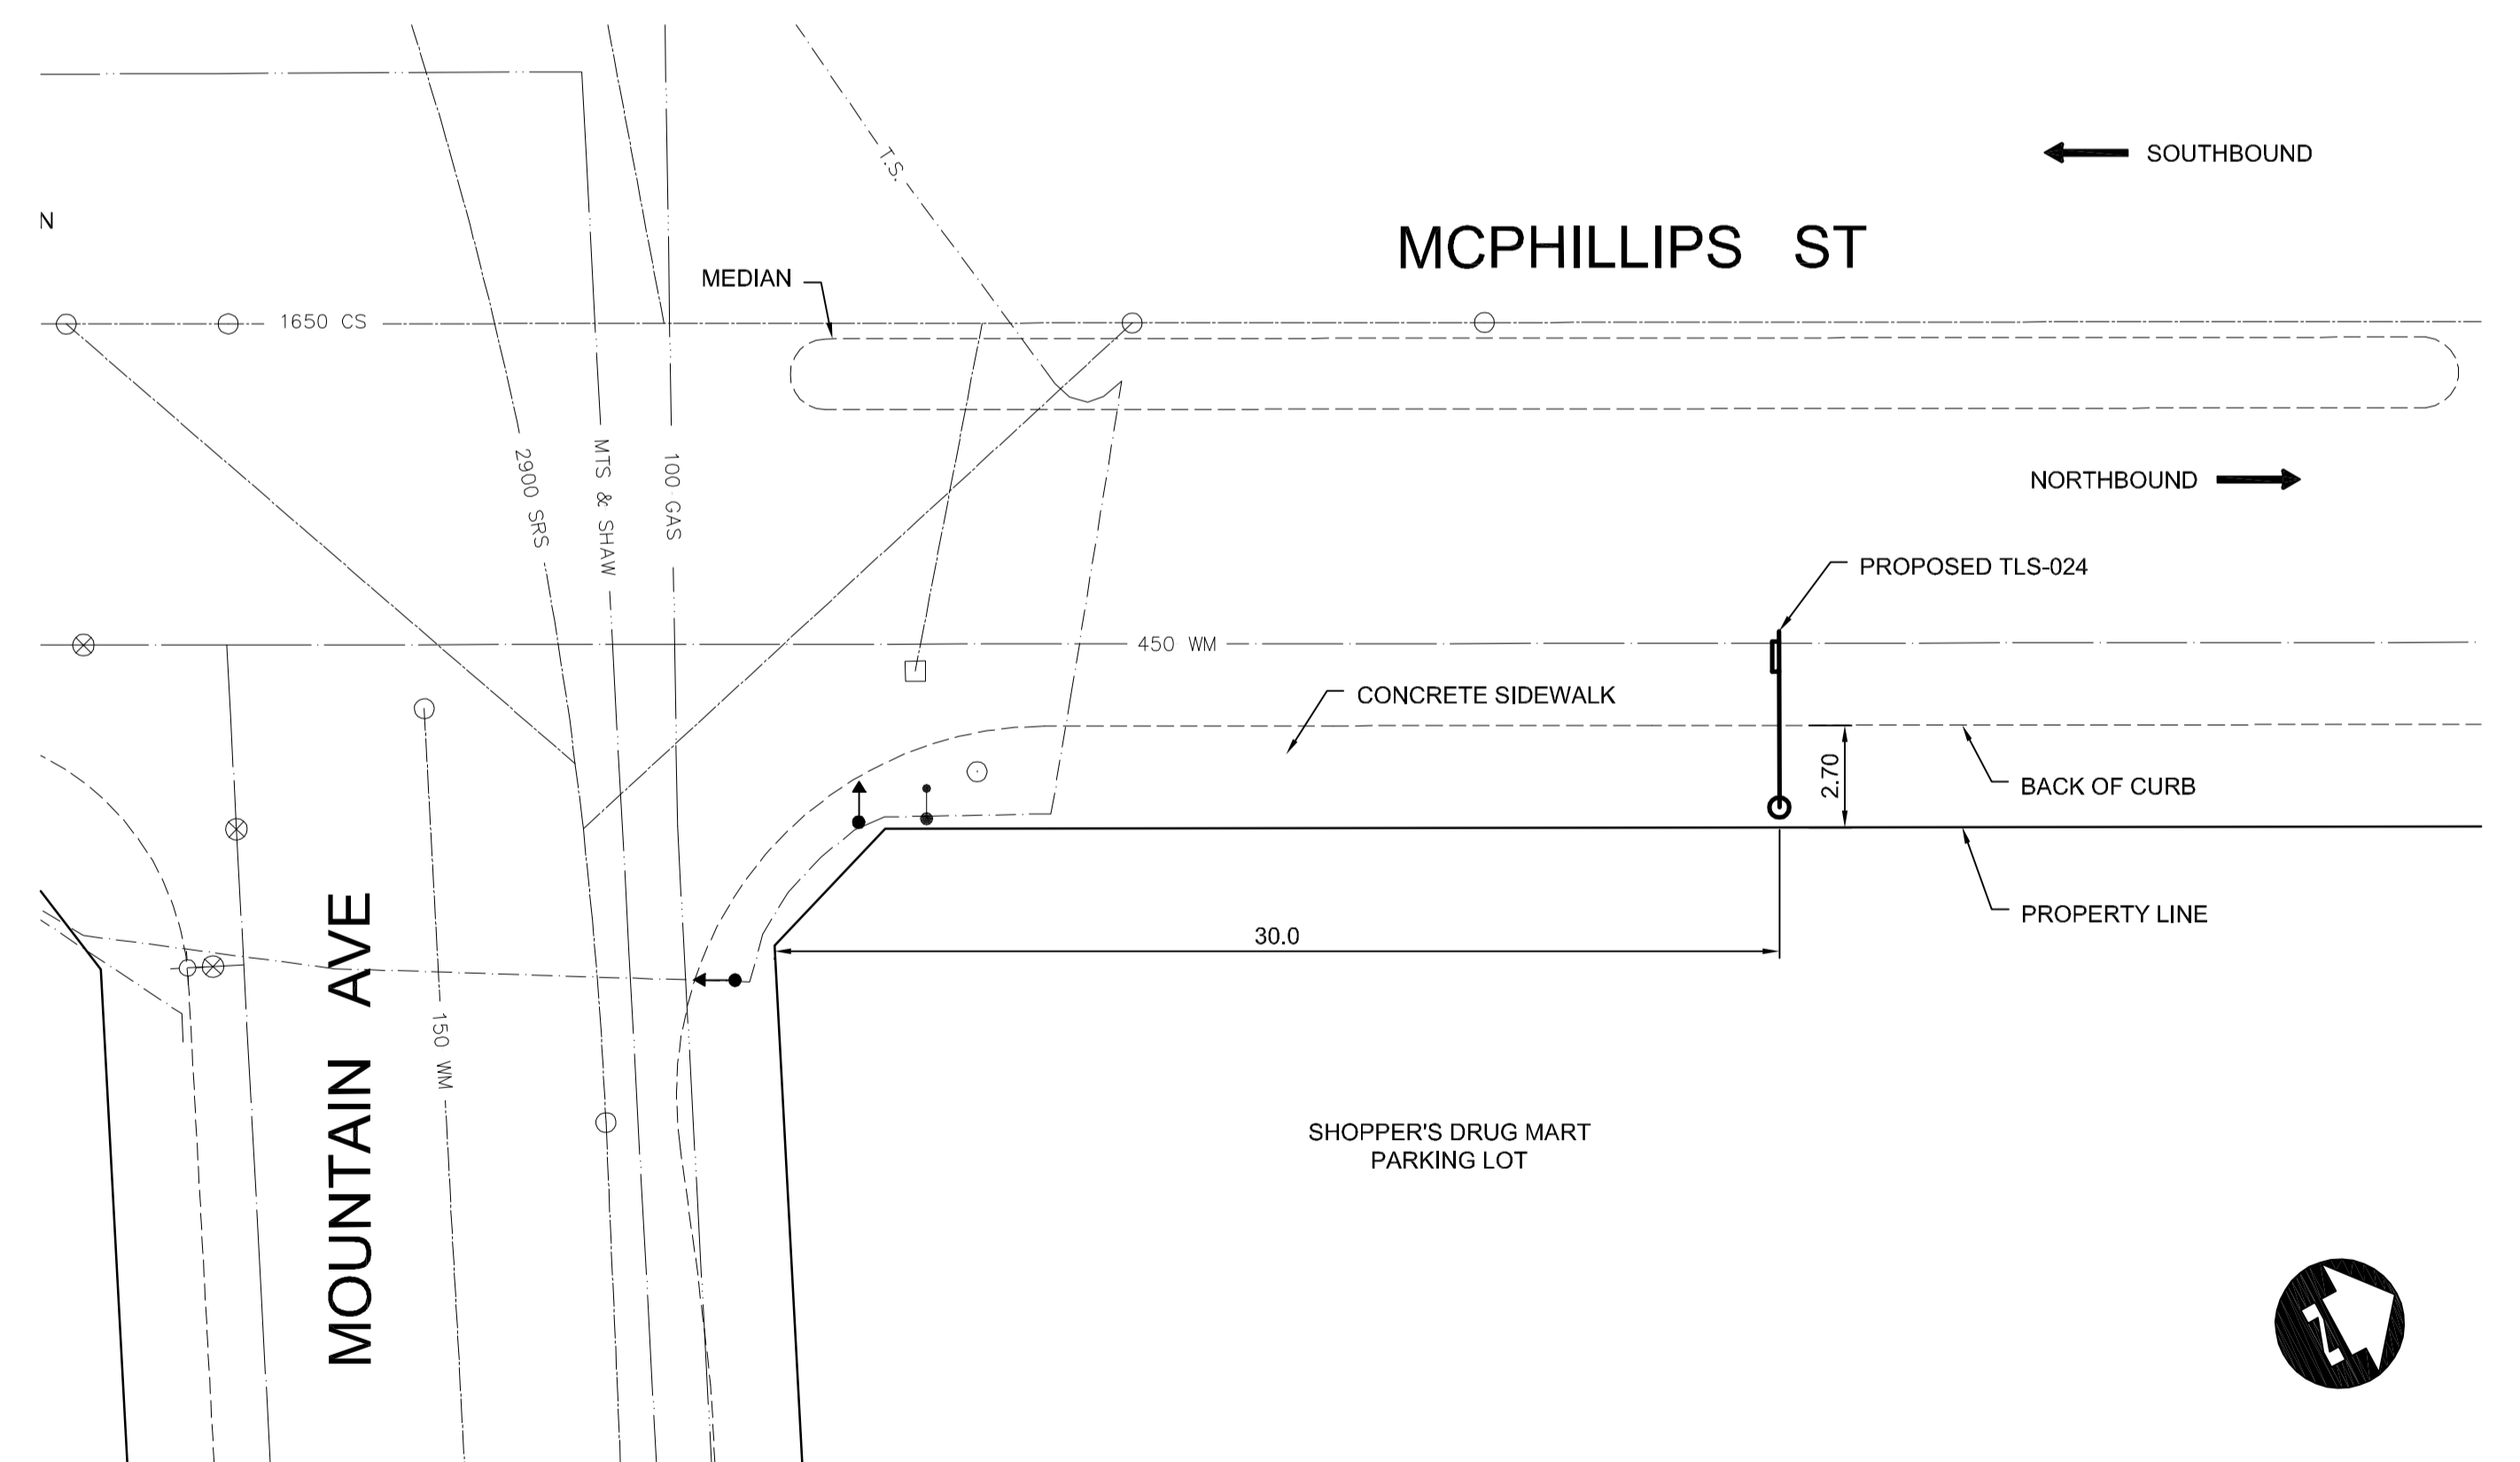


TLS-024

150 mm W.M.	WATER MAIN	150 mm W.M.	HYDRO	150 mm W.M.
⊙	HYDRANT	⊙	M.T.S.	⊙
⊗	VALVE	⊗	CONCRETE	⊗
300 mm L.D.S.	LAND DRAINAGE SEWER	300 mm L.D.S.	ASPHALT	300 mm L.D.S.
250 mm W.W.S.	WASTE WATER SEWER	250 mm W.W.S.	PLANING	250 mm W.W.S.
○	MANHOLE	●	SIDEWALK	⊗
□	CATCH BASIN	■	PAVING STONES	⊗
▽	CURB INLET	▽	PARTIAL DEPTH REPAIR	⊗
—	JUNCTIONS	—	PROPERTY LINE	—
—	CULVERT	—	SURVEY BAR	—
—	GAS	—	PARAPLEGIC RAMP	—
—	EXISTING	—	LEGEND-PLAN	—
—	PROPOSED	—	EXISTING	—

UNDERGROUND STRUCTURES	
SUPPLY, U/G STRUCTURES COMMITTEE	DATE
NOTE: LOCATION OF UNDERGROUND STRUCTURES AS SHOWN ARE BASED ON THE BEST INFORMATION AVAILABLE, BUT NO GUARANTEE IS GIVEN THAT ALL EXISTING UTILITIES ARE SHOWN OR THAT THE GIVEN LOCATIONS ARE EXACT. CONFIRMATION OF EXISTENCE AND EXACT LOCATION OF ALL SERVICES MUST BE OBTAINED FROM THE INDIVIDUAL UTILITIES BEFORE PROCEEDING WITH CONSTRUCTION.	

B.M. ELEV.				
DESIGNED BY	RJT			
DRAWN BY	TJH			
CHECKED BY	DBW			
APPROVED BY				
HOR. SCALE	1 : 200			
VERTICAL				
NO.	REVISIONS	DATE	BY	DATE
2	ISSUED FOR TENDER	08/15/08	TJH	
1	ISSUED FOR REVIEW	07/29/08	TJH	

RELEASED FOR CONSTRUCTION	DATE
---------------------------	------

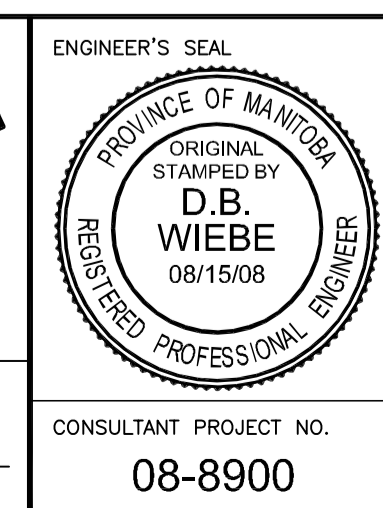

THE CITY OF WINNIPEG
TRANSIT DEPARTMENT

ON STREET TRANSIT
PRIORITY IMPROVEMENTS - PHASE 2

MCPHILLIPS STREET (3 OF 3)

CITY DRAWING NUMBER
SHEET 8 OF 11

CONSULTANT PROJECT NO.
08-8900