




TLS-025

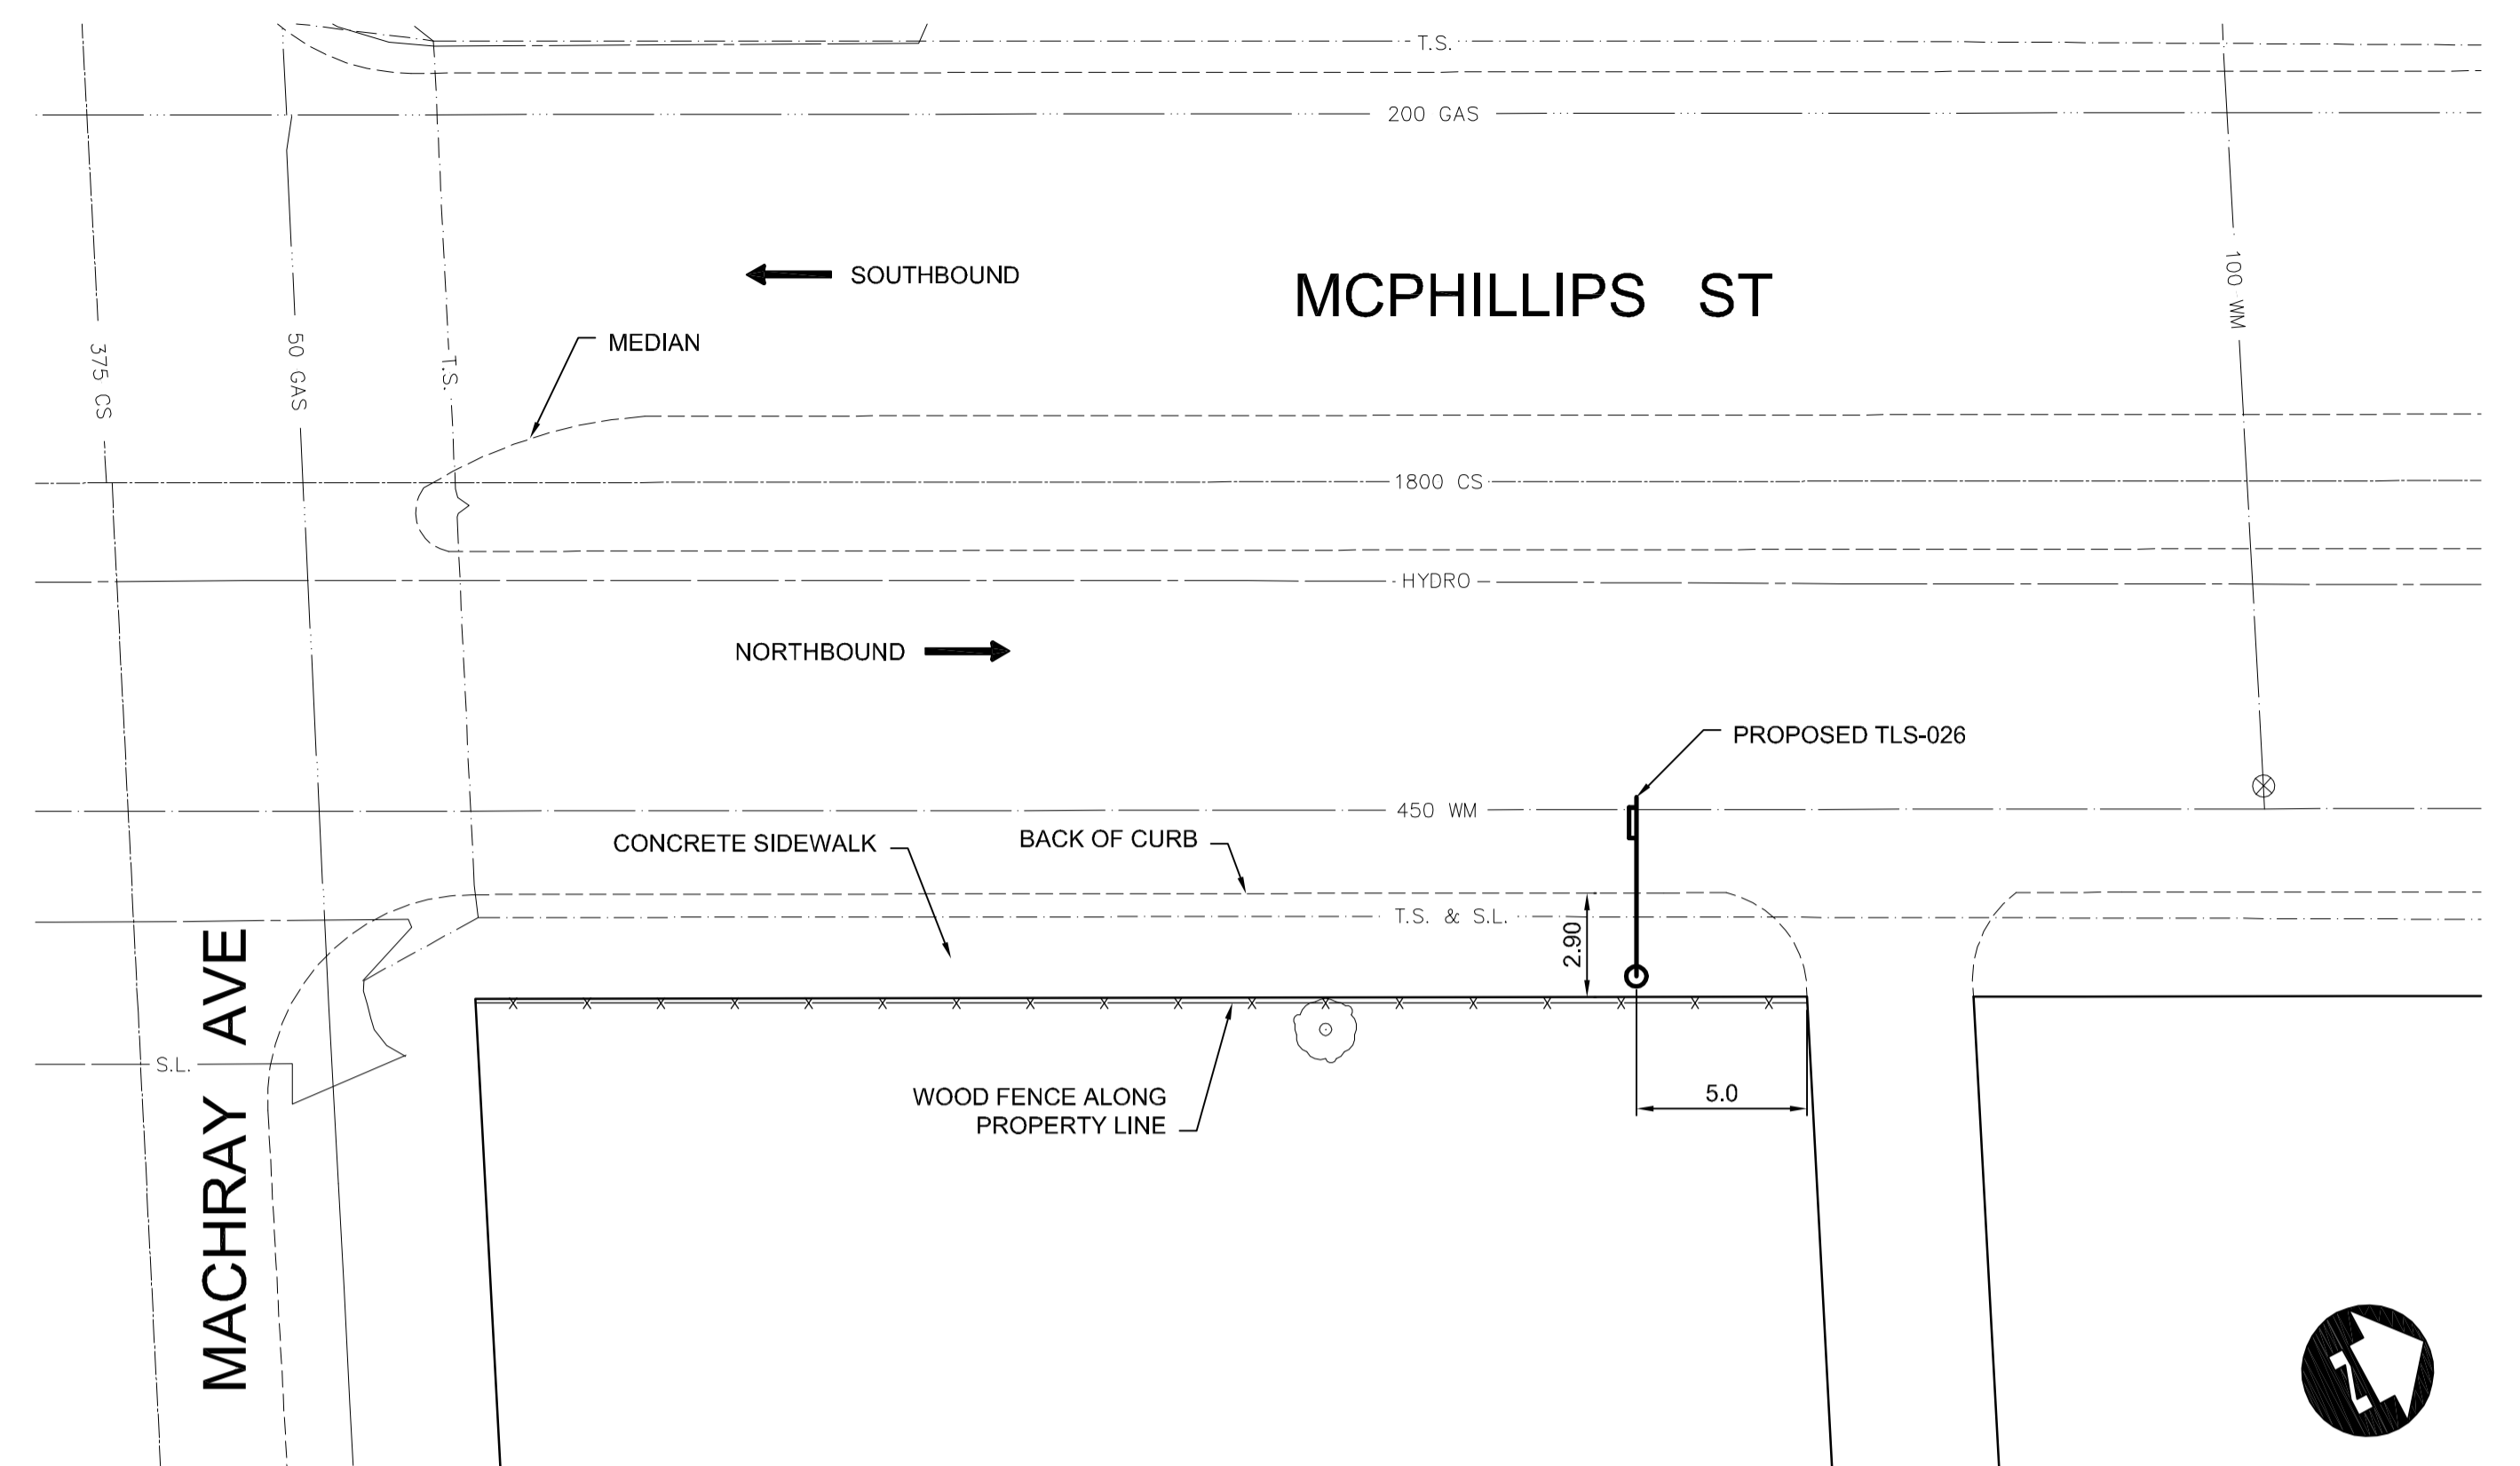

TLS-026

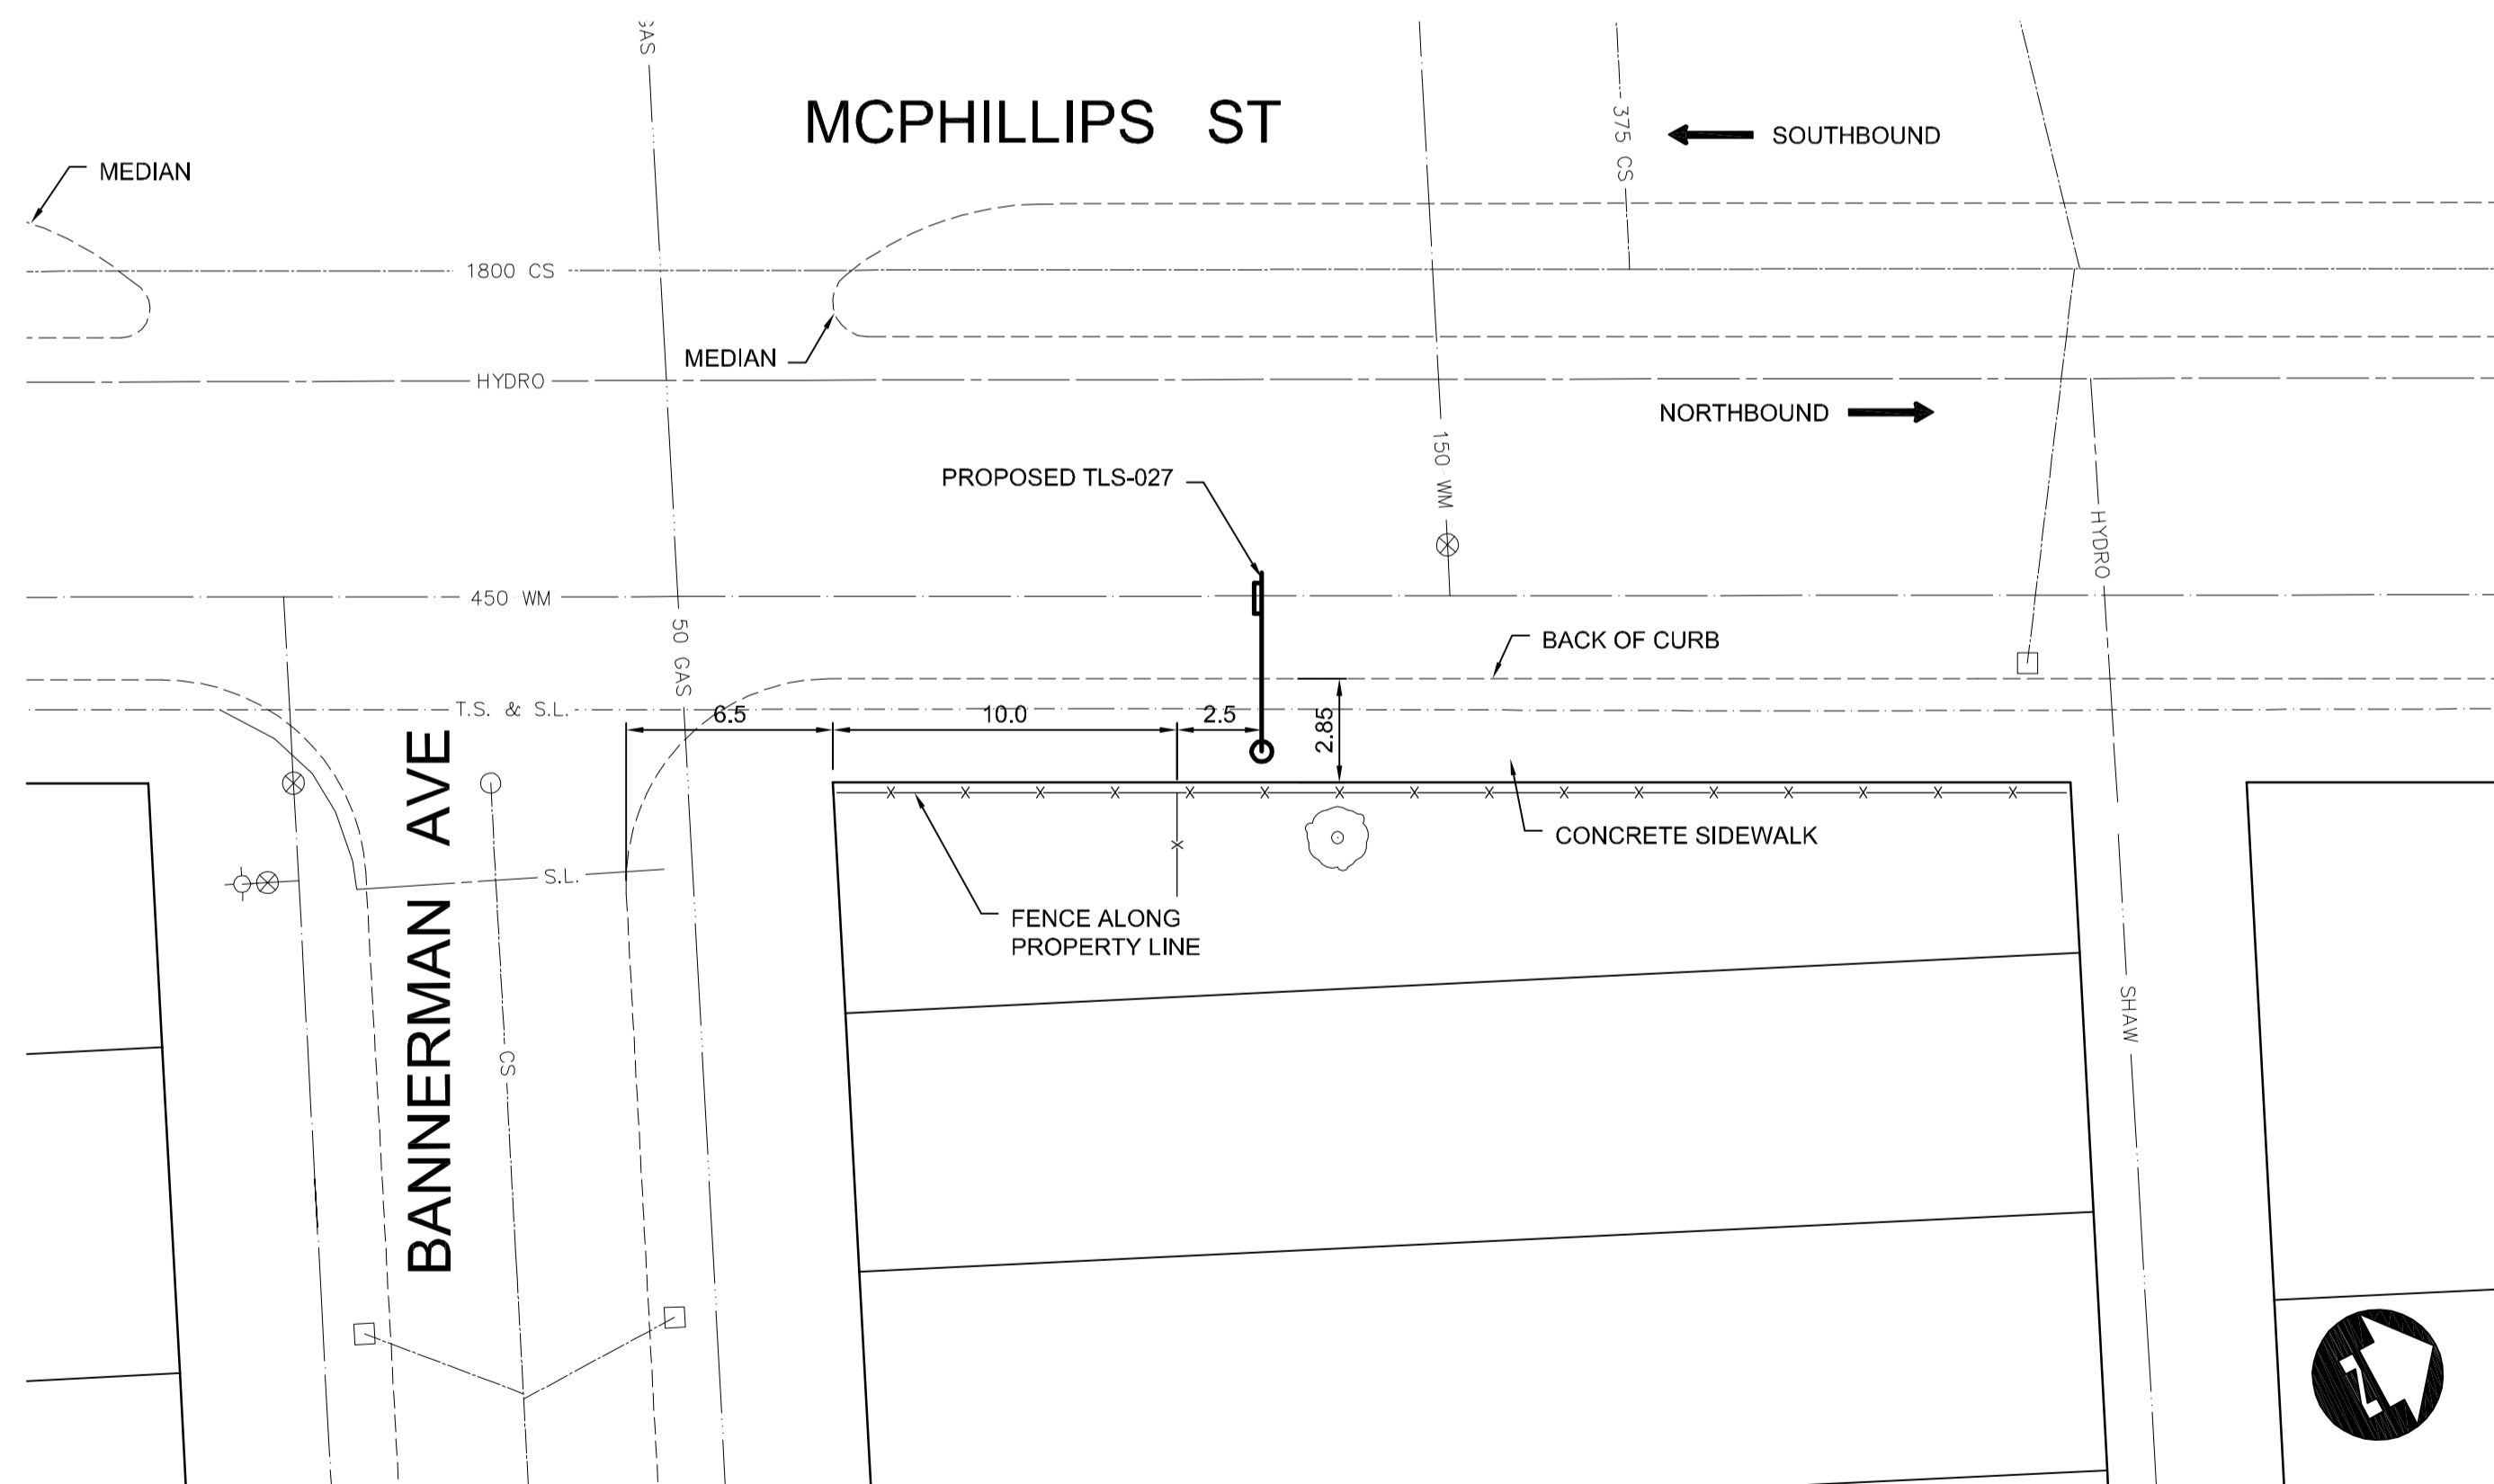

TLS-027

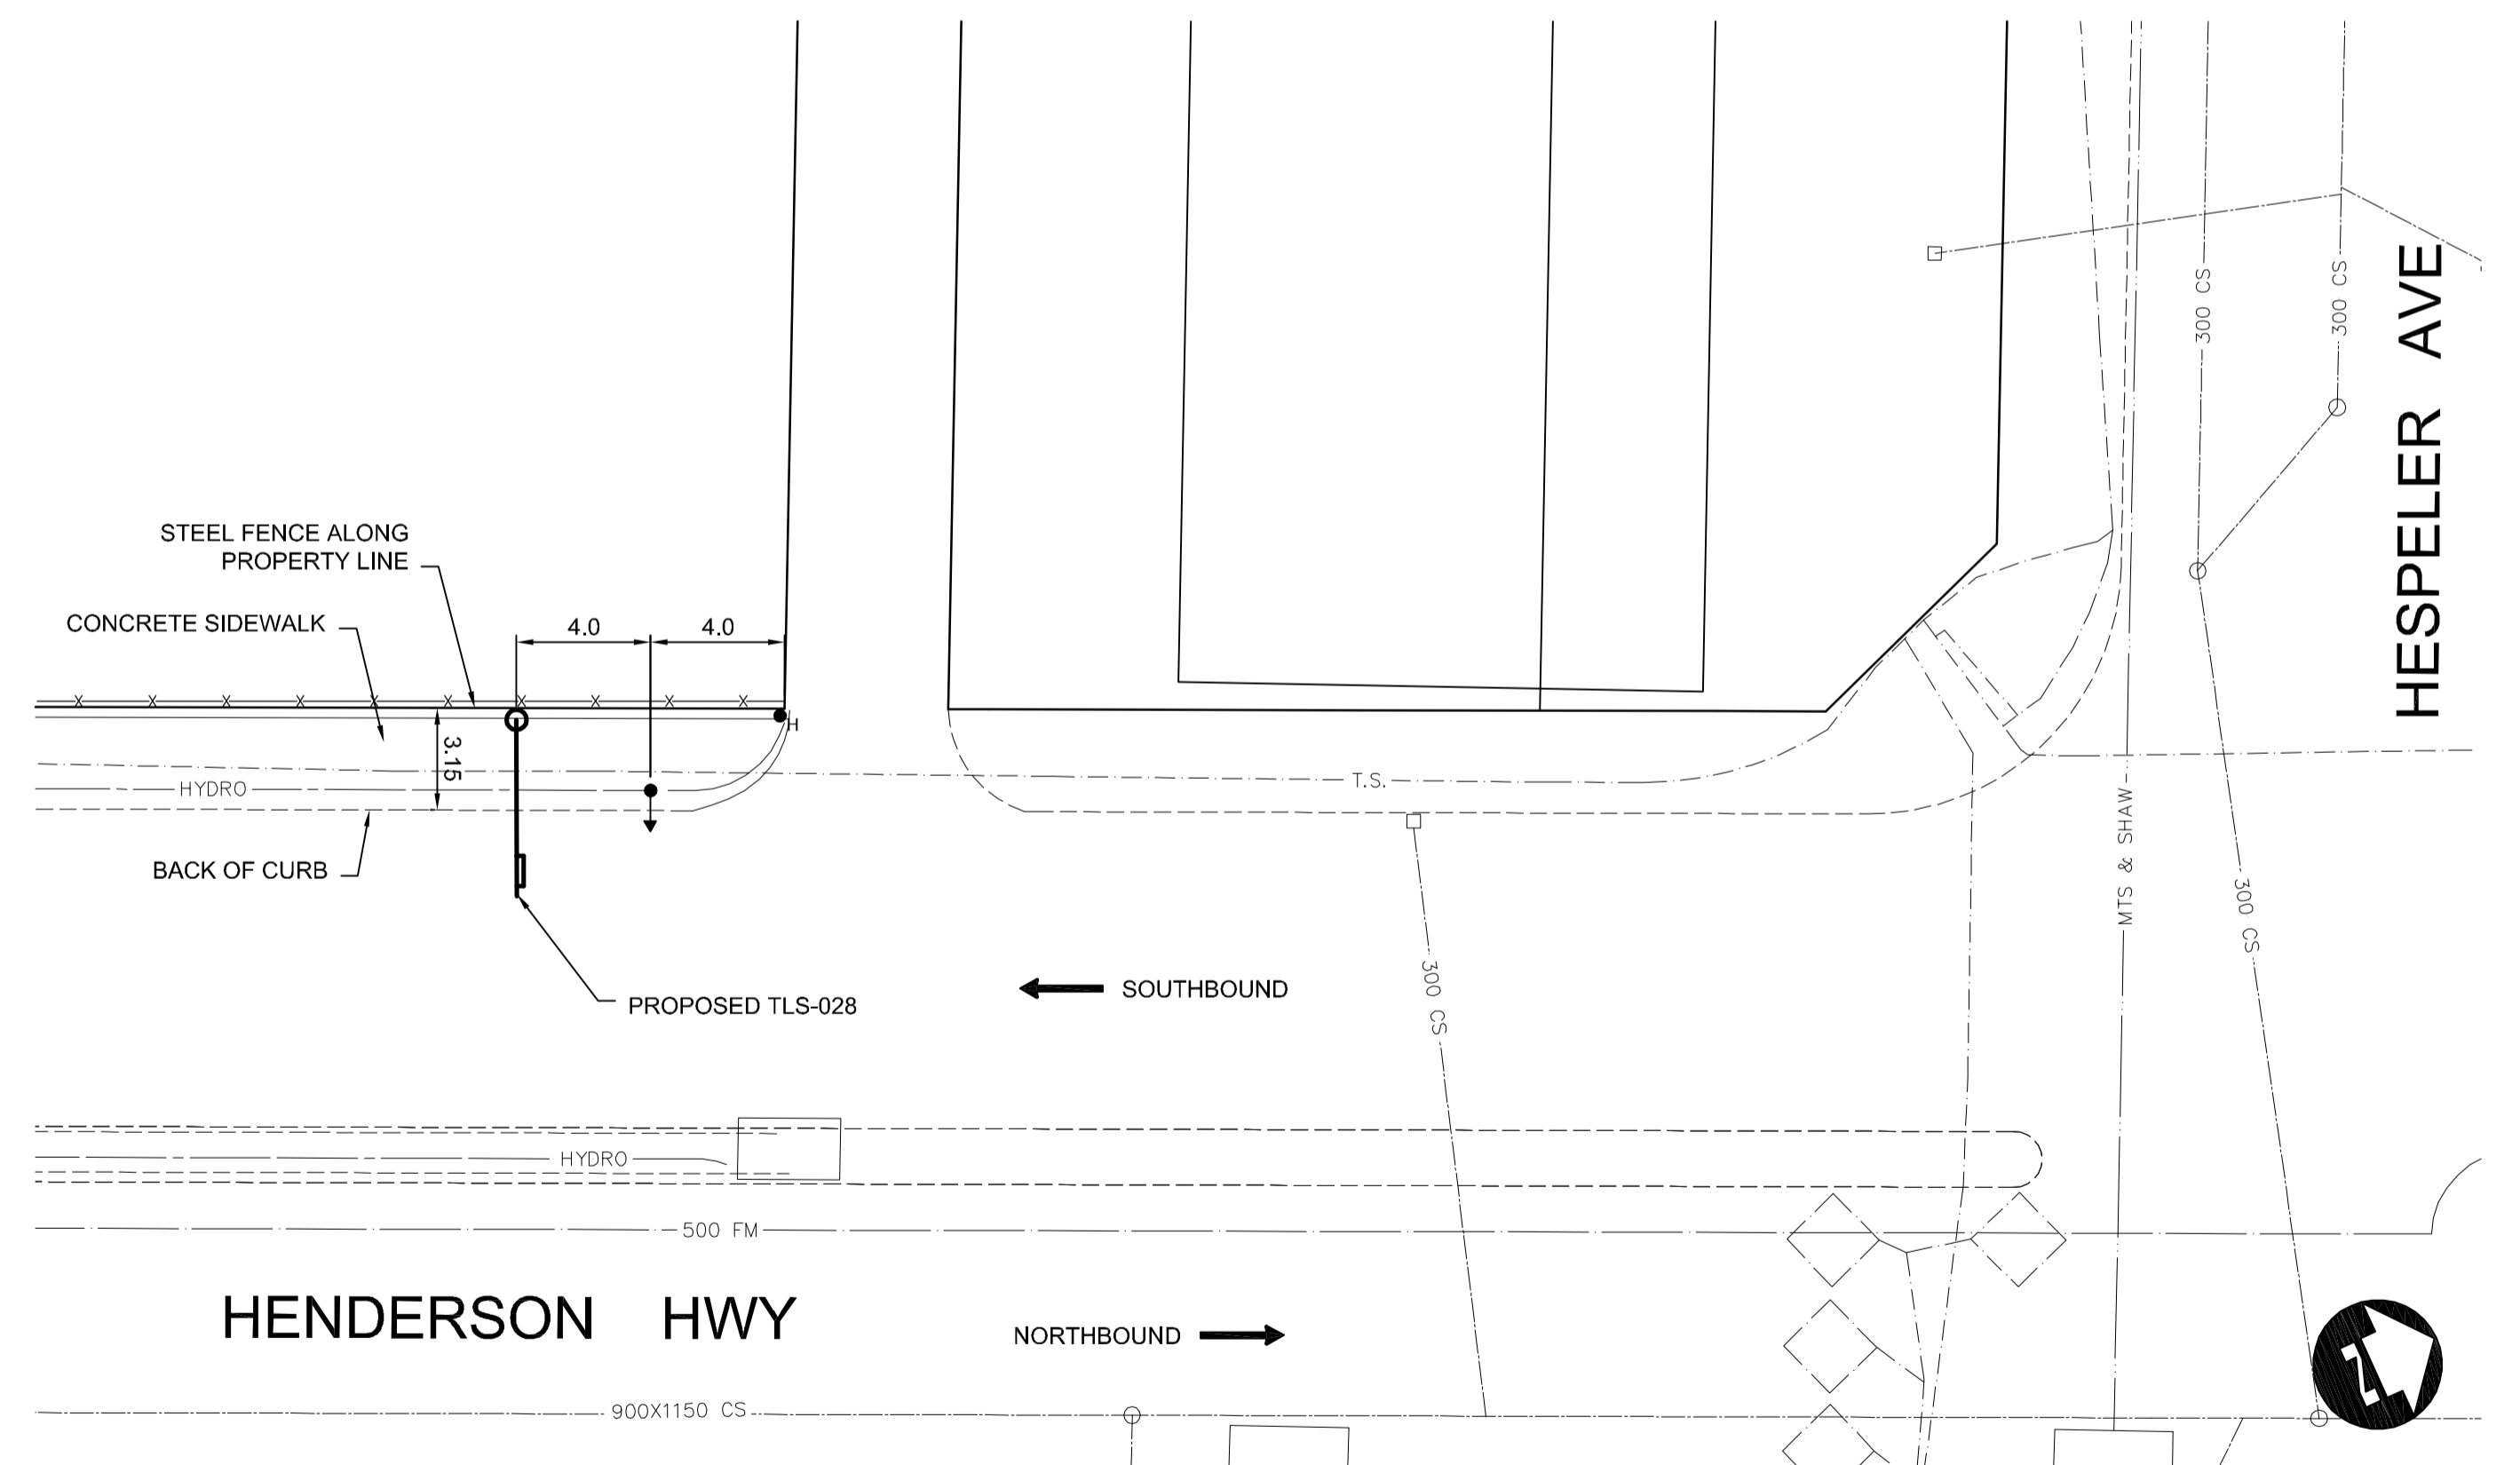


TLS-028

150 mm W.M.	WATER MAIN	150 mm W.M.	HYDRO	150 mm W.M.
Hydrant	HYDRANT	Valve	M.T.S.	CONCRETE
300 mm L.D.S.	LAND DRAINAGE SEWER	300 mm L.D.S.	ASPHALT	300 mm L.D.S.
250 mm W.W.S.	WASTE WATER SEWER	250 mm W.W.S.	PLANING	250 mm W.W.S.
Manhole	MANHOLE	Catch Basin	PAVING STONES	Manhole
Curb Inlet	CURB INLET	Junctions	PARTIAL DEPTH REPAIR	Junctions
Culvert	CULVERT	Gas	SURVEY BAR	Gas
Existing Legend-Plan	PROPOSED	Existing	Legend-Plan	Proposed

UNDERGROUND STRUCTURES	
SUPPLY, U/G STRUCTURES	DATE
NOTE: LOCATION OF UNDERGROUND STRUCTURES AS SHOWN ARE BASED ON THE BEST INFORMATION AVAILABLE, BUT NO GUARANTEE IS GIVEN THAT ALL EXISTING UTILITIES ARE SHOWN OR THAT THE GIVEN LOCATIONS ARE EXACT. CONFIRMATION OF EXISTENCE AND EXACT LOCATION OF ALL SERVICES MUST BE OBTAINED FROM THE INDIVIDUAL UTILITIES BEFORE PROCEEDING WITH CONSTRUCTION.	

B.M. ELEV.	DESIGNED BY	RJT
	DRAWN BY	TJH
	CHECKED BY	DBW
	APPROVED BY	
2	ISSUED FOR TENDER	08/15/08 TJH
1	ISSUED FOR REVIEW	07/29/08 TJH
NO.	REVISIONS	DATE BY

HOR. SCALE	1 : 200
VERTICAL	
RELEASED FOR CONSTRUCTION	DATE

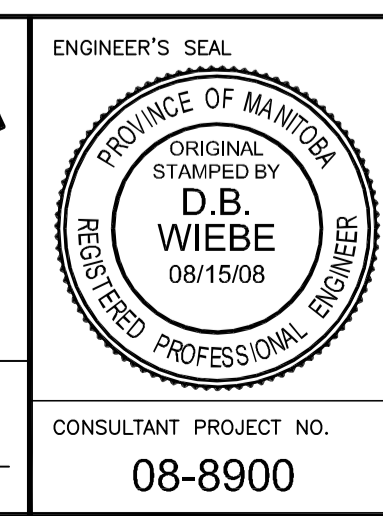

THE CITY OF WINNIPEG
TRANSIT DEPARTMENT

ON STREET TRANSIT
PRIORITY IMPROVEMENTS - PHASE 2

MCPHILLIPS STREET & HENDERSON HIGHWAY

CITY DRAWING NUMBER
SHEET 9 OF 11

CONSULTANT PROJECT NO.
08-8900