




1 SECTION  
S-3 1/2" = 1'-0"

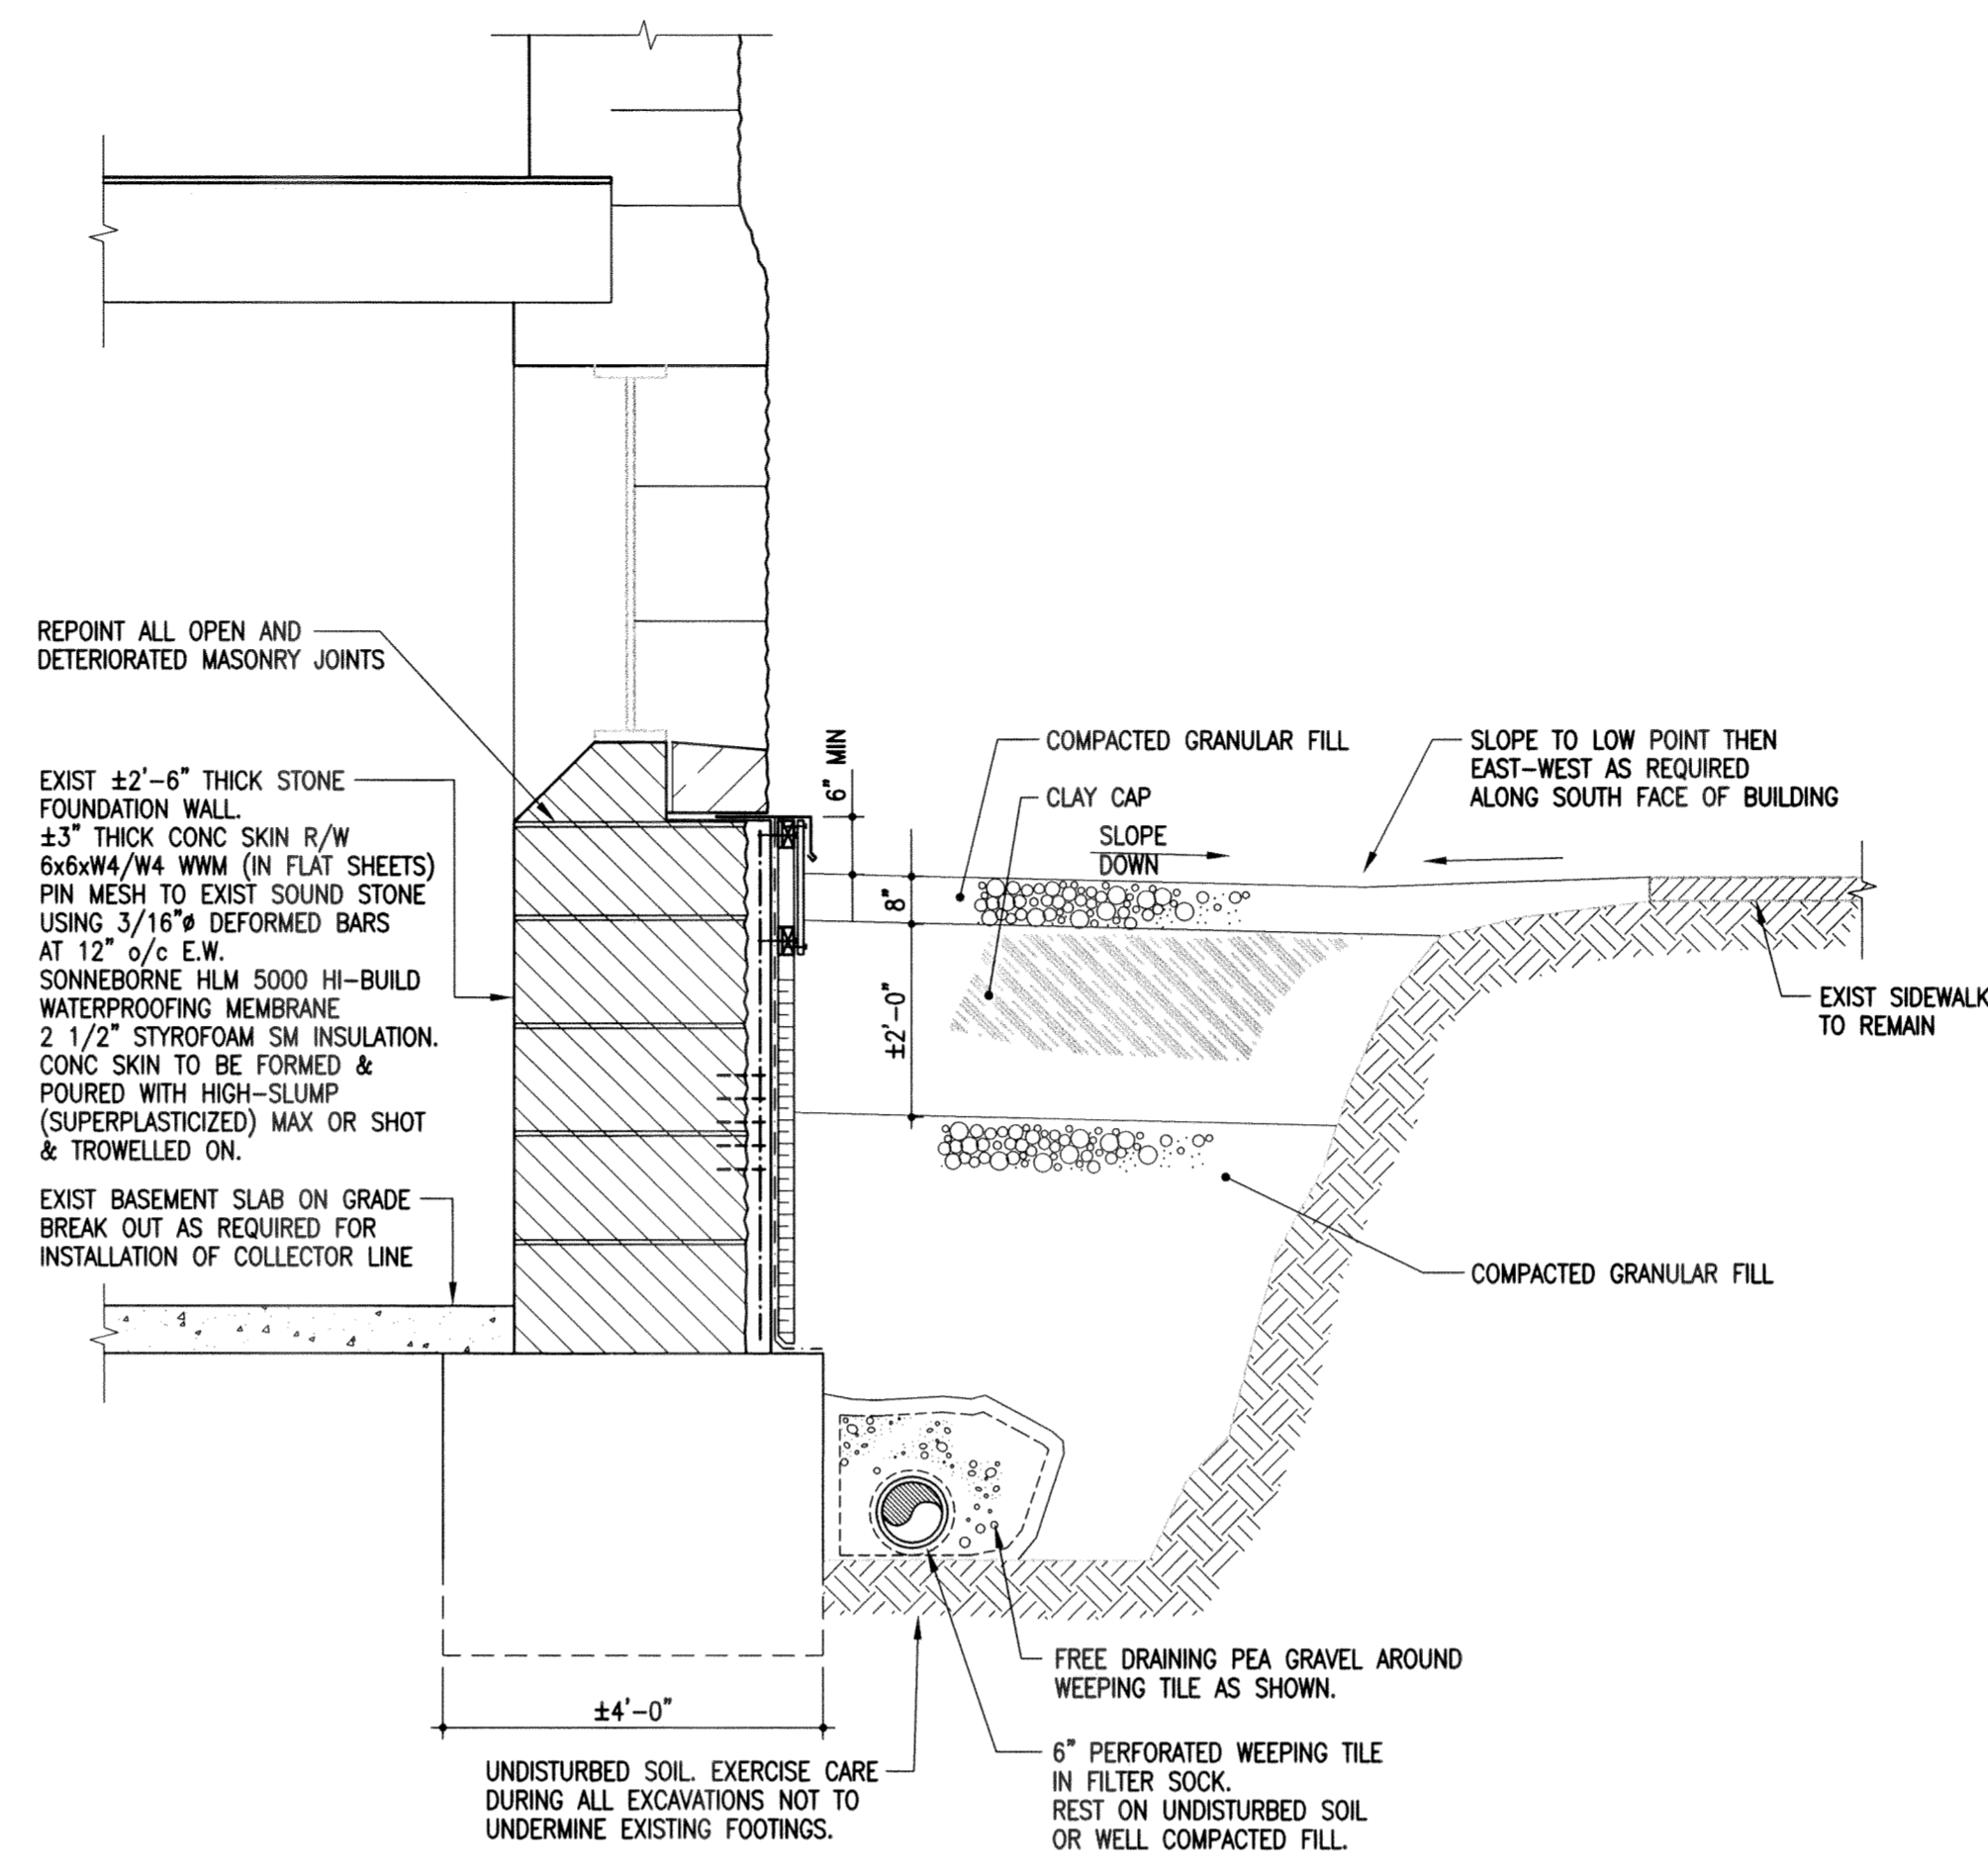

2 SECTION  
S-3 1/2" = 1'-0"

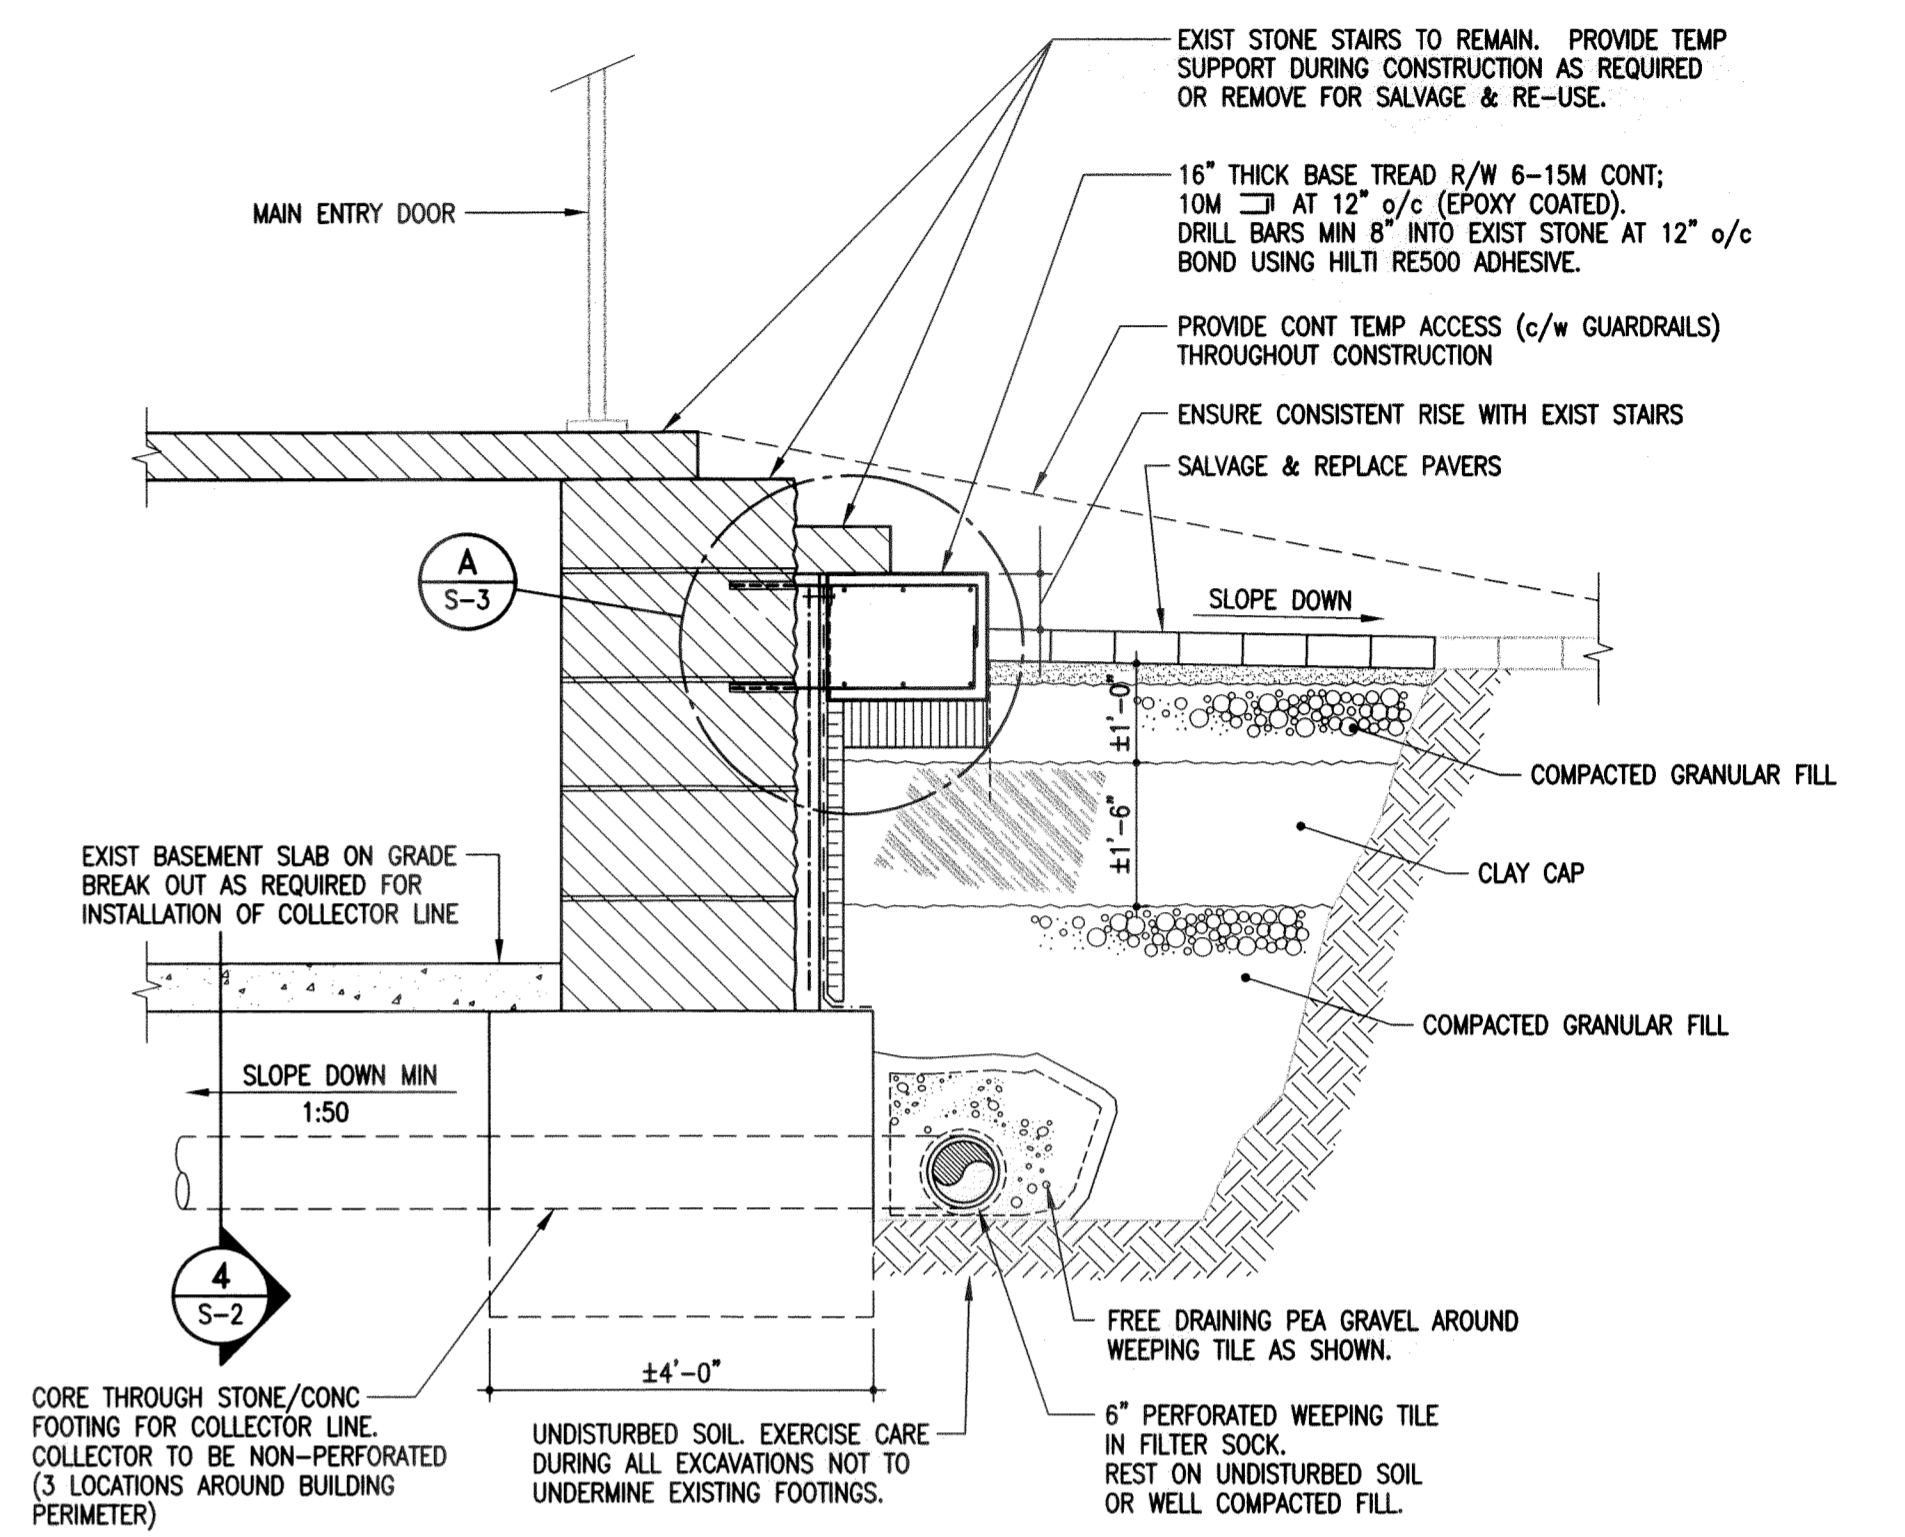

3 SECTION  
S-3 1/2" = 1'-0"

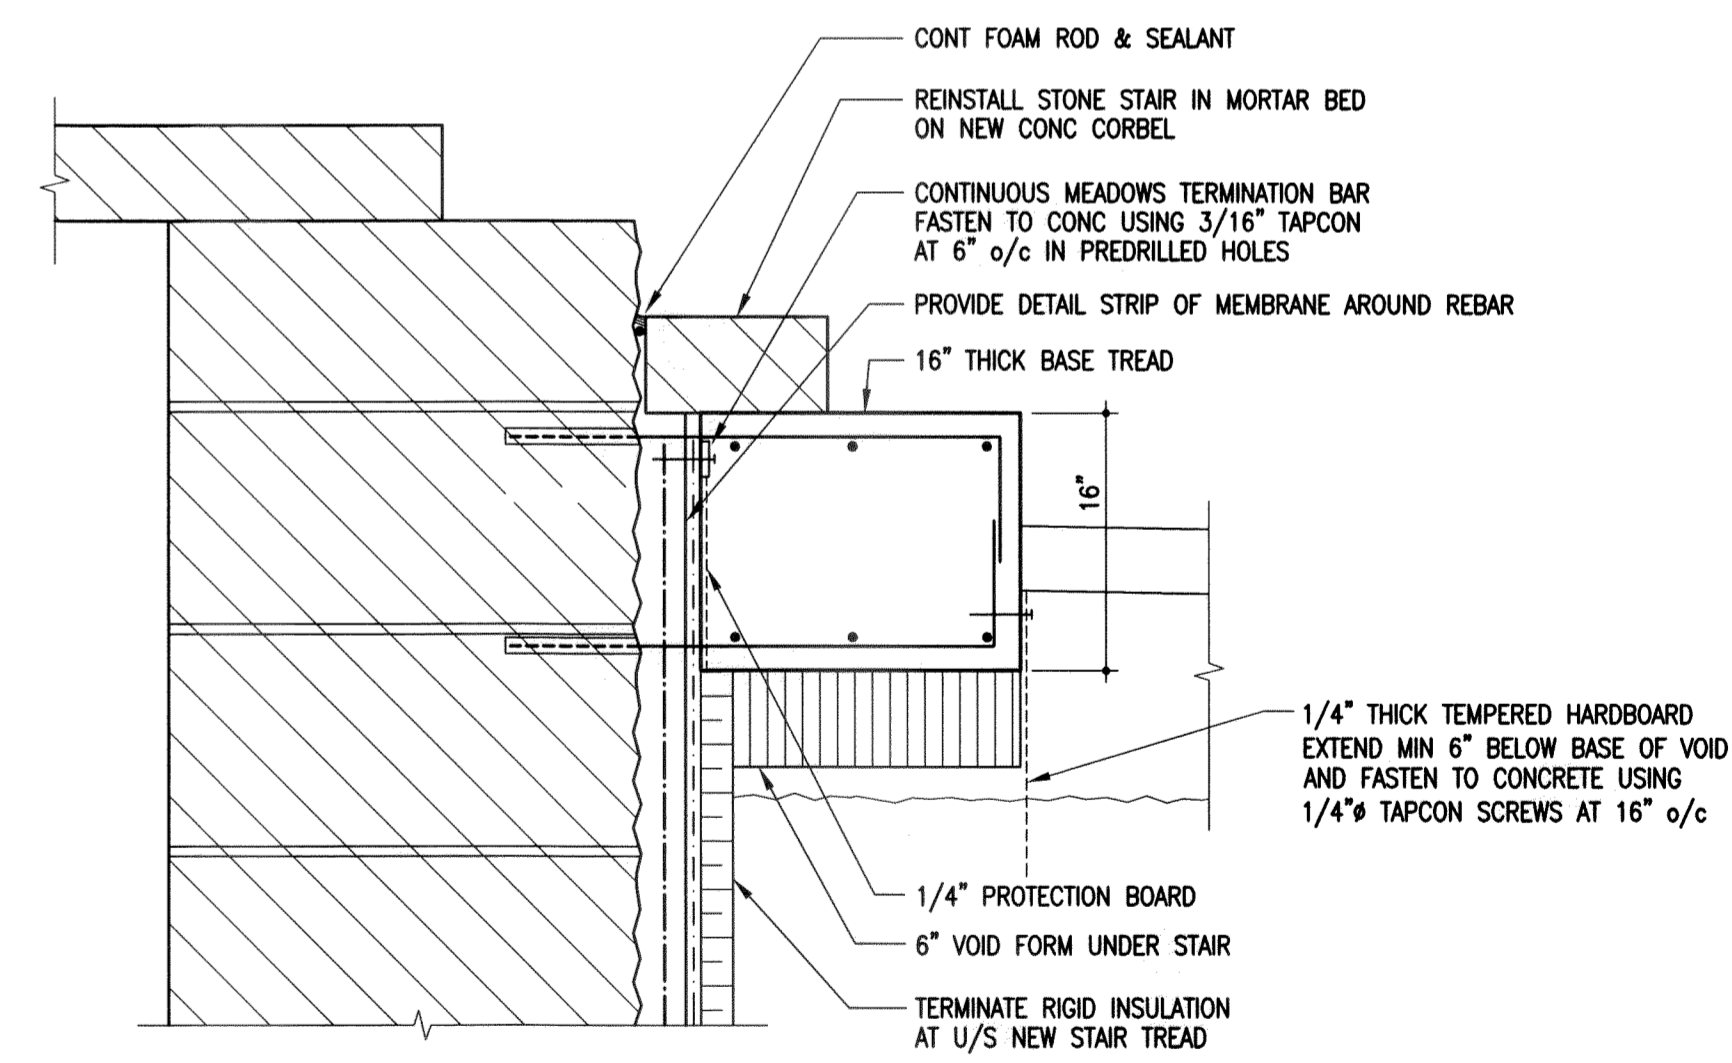

A DETAIL  
S-3 1" = 1'-0"



No.	Date	Revisions	By
0	AUG 1, 2008	ISSUED FOR TENDER	HJL



300-275 Carlton Street  
Winnipeg, Manitoba R3C 5R6  
T 204. 943. 7501  
F 204. 943. 7507

**Crosier Kilgour & Partners Ltd.**  
CONSULTING STRUCTURAL ENGINEERS

The General Contractor shall check & verify all dimensions and shall report any errors or omissions to the designers.

Project						FOUNDATION WATERPROOFING - CARNEGIE BUILDING	
Drawing Title						SECTIONS	
Design	Drawn	Checked	Scale	Date	File	Sheet No.	
HJL	TW	HJL	AS NOTED	AUG 1, 2008	2008-0245	S-3	